

Contractor: Cleary Construction, Inc.

TECH: Jared - F

Plant: 100



Size: 48" x 48"

Rim to Invert: 3.75'


Floor Height: 12"

Slack: 3"

- FLOOR (As .31) #5 BARS AT 12" C.C.E.W.



02.15

Structure Total: 17193 lb

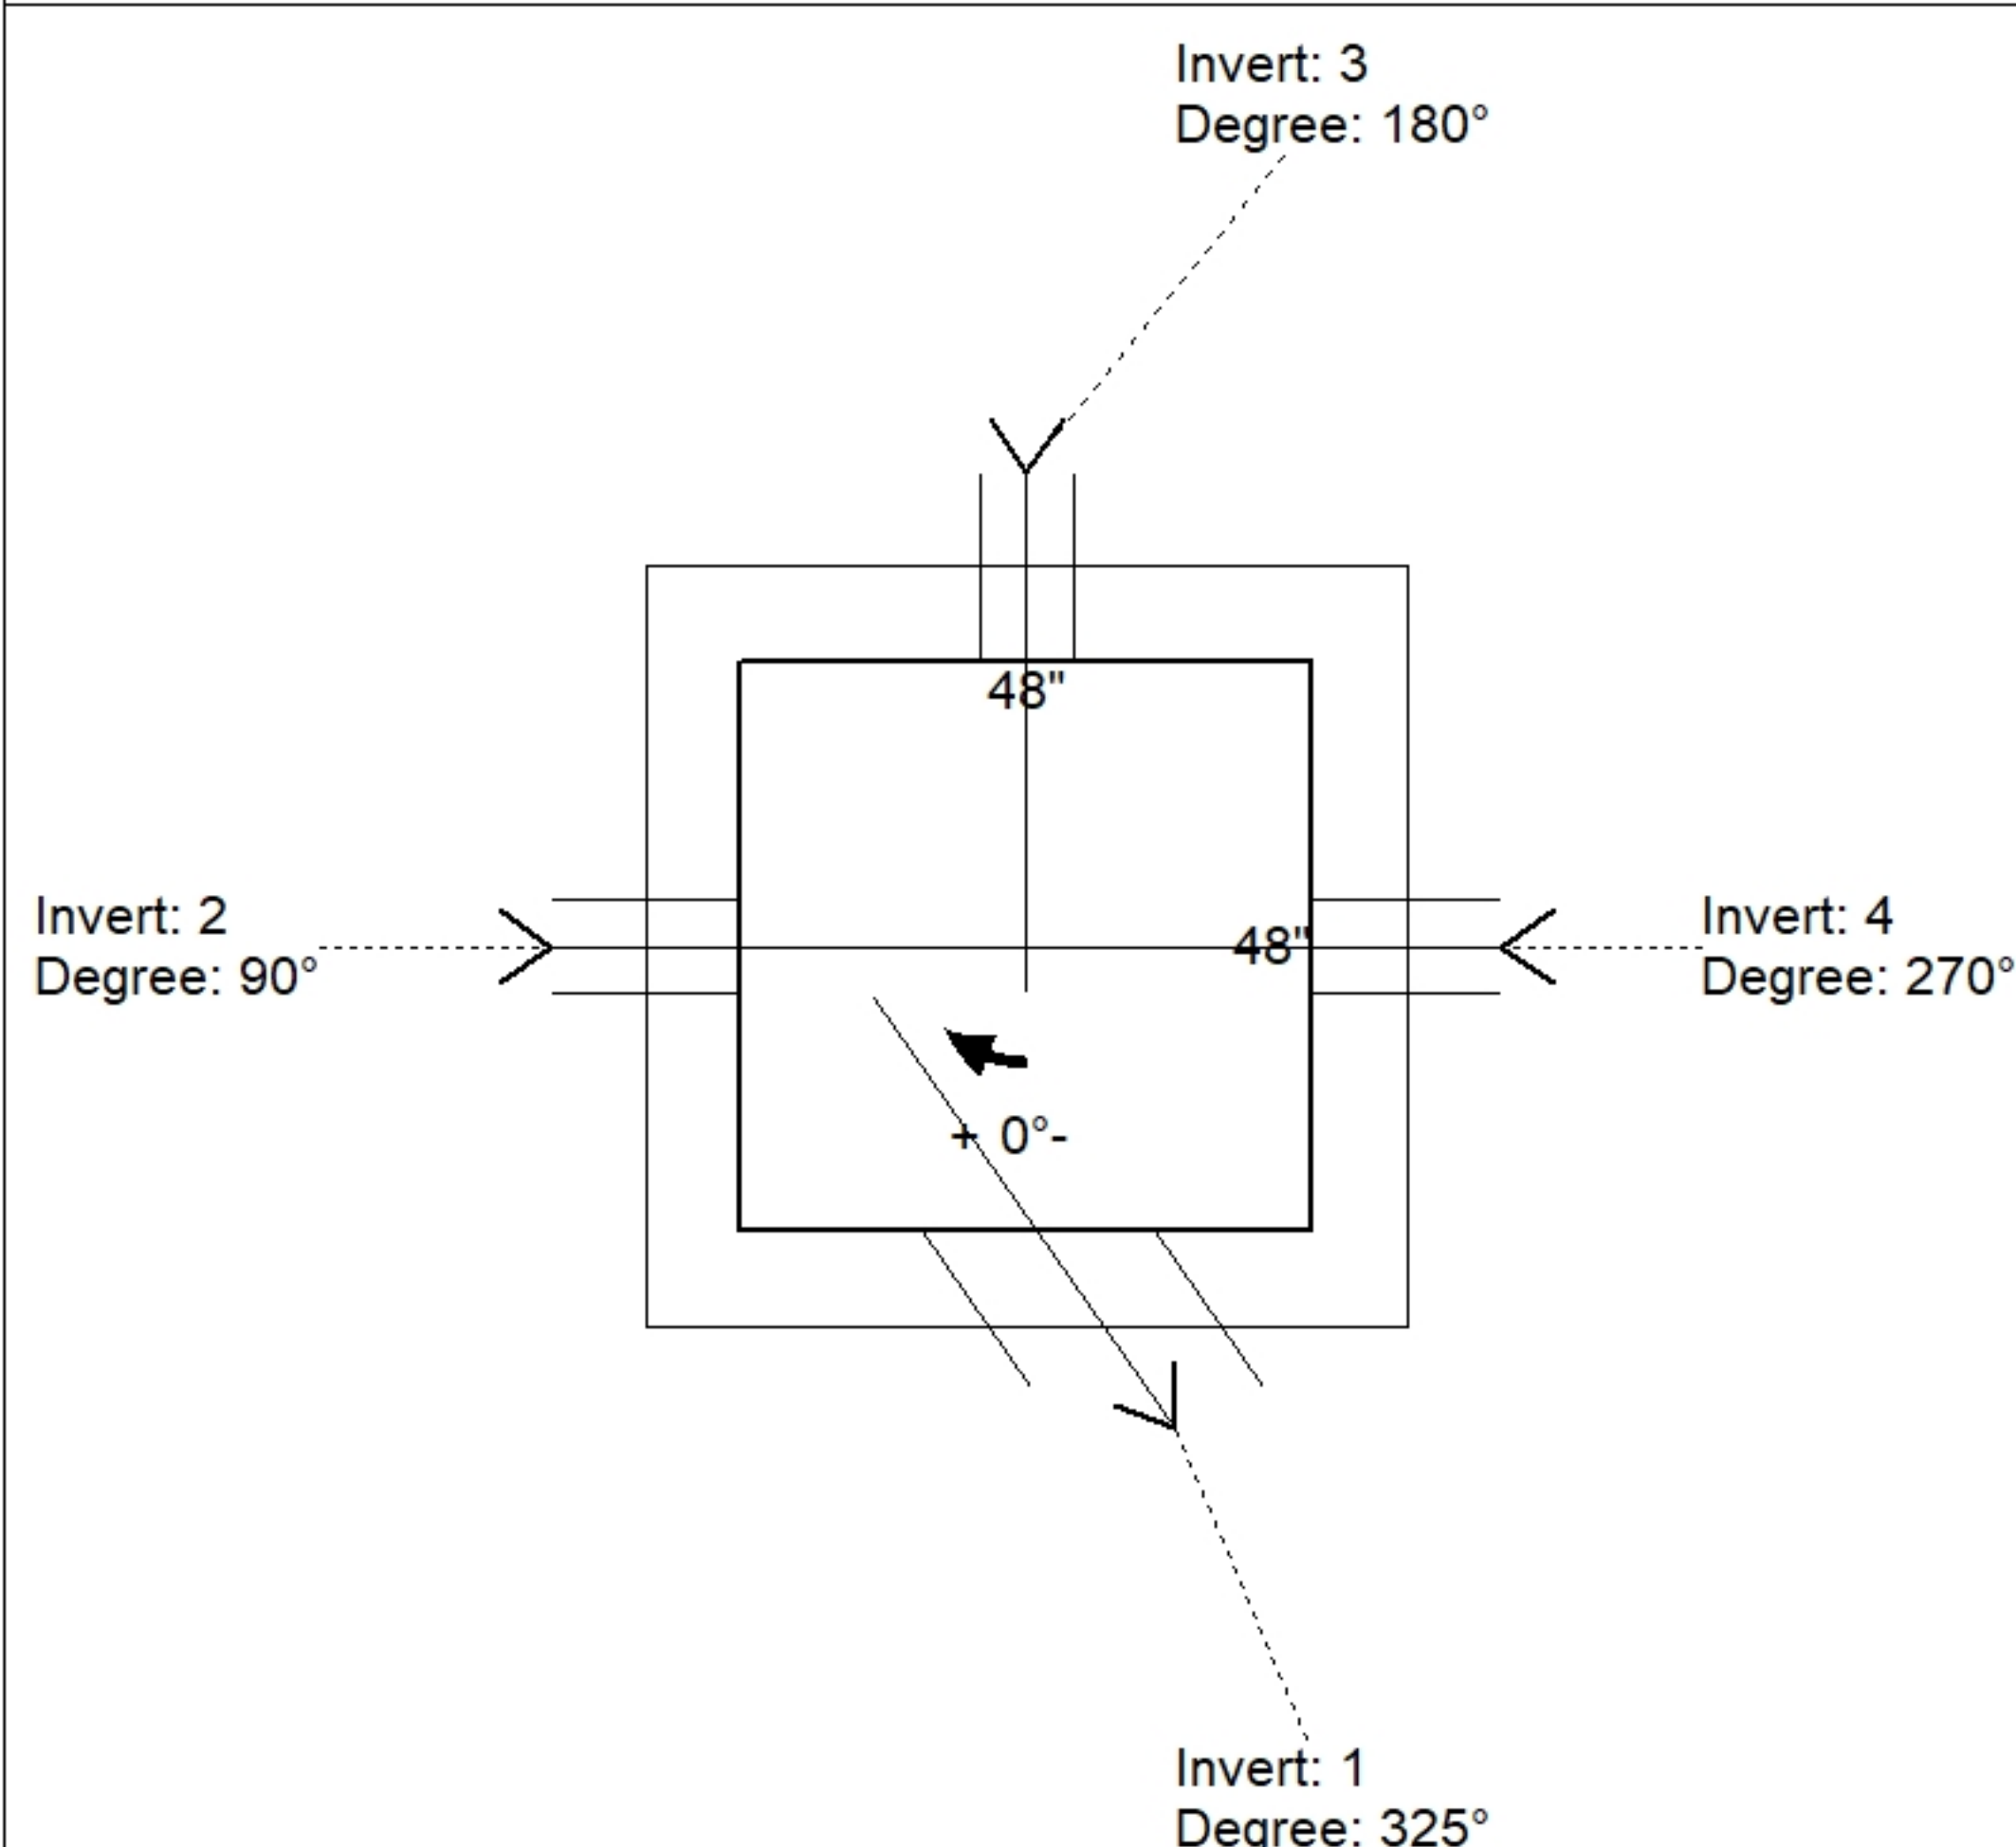

Position	Elev	Angle	Pipe	Pipe OD	Hole	Connector	Up (↓)	Ref
Rim	751.25'							
Reducer								
Invert 1	747.5'	325°	12" CMP	13"	16"	Hole 16	0"	P1
Invert 2	747.5'	90°	4" CMP	5"	8"	Hole 8	0"	P1
Invert 3	747.5'	180°	4" CMP	5"	8"	Hole 8	0"	P1
Invert 4	747.5'	270°	4" CMP	5"	8"	Hole 8	0"	P1
Invert 5								
Invert 6								
Invert 7								
Invert 8								

Default - Interior Dimensions

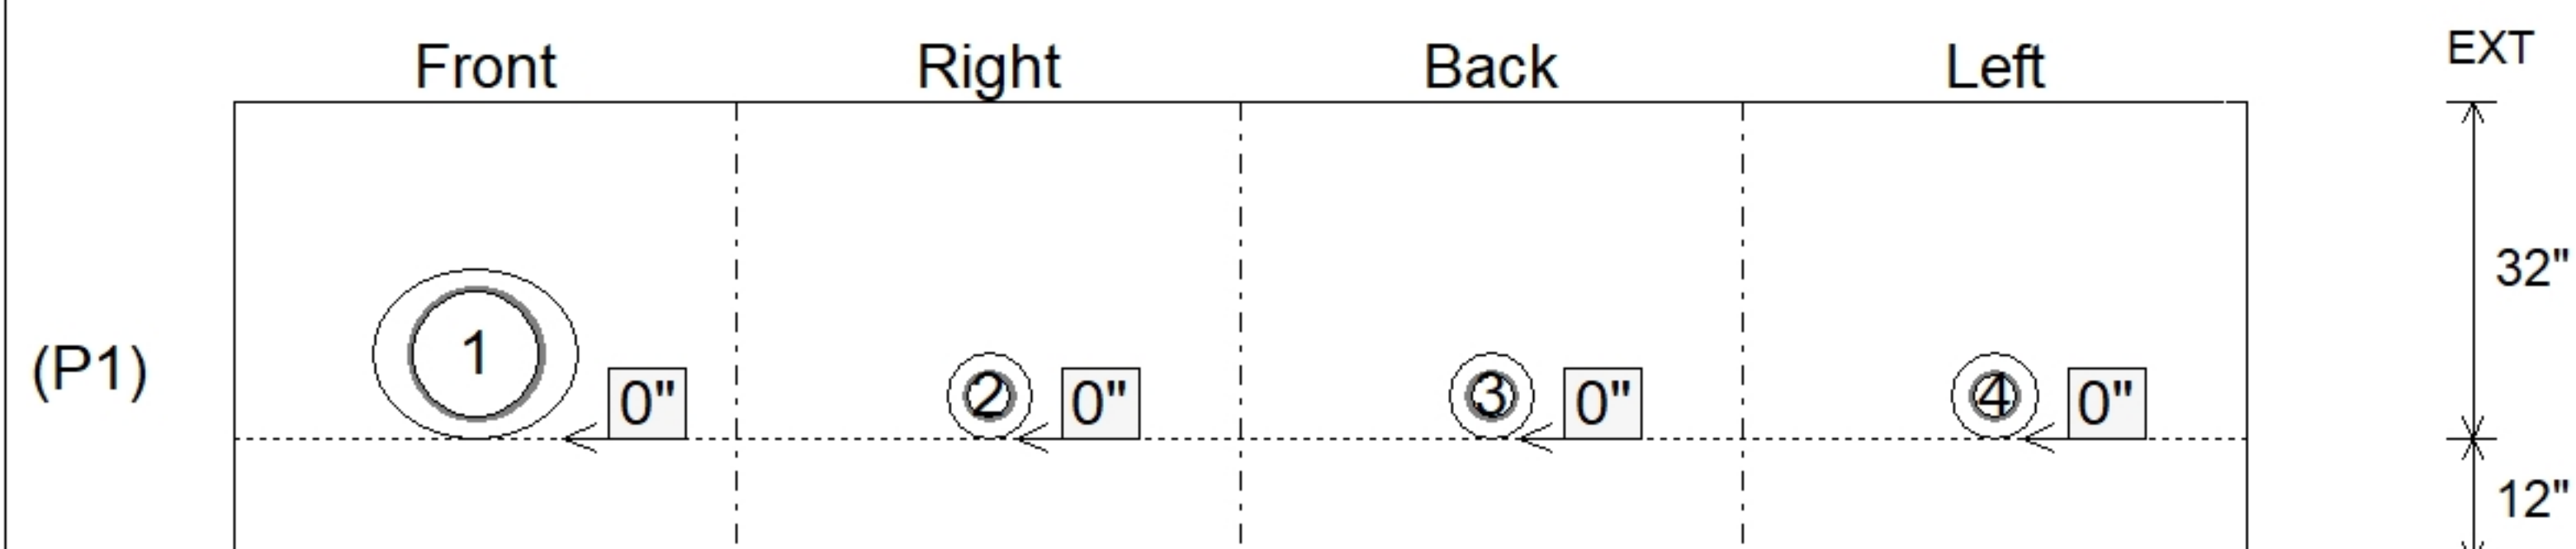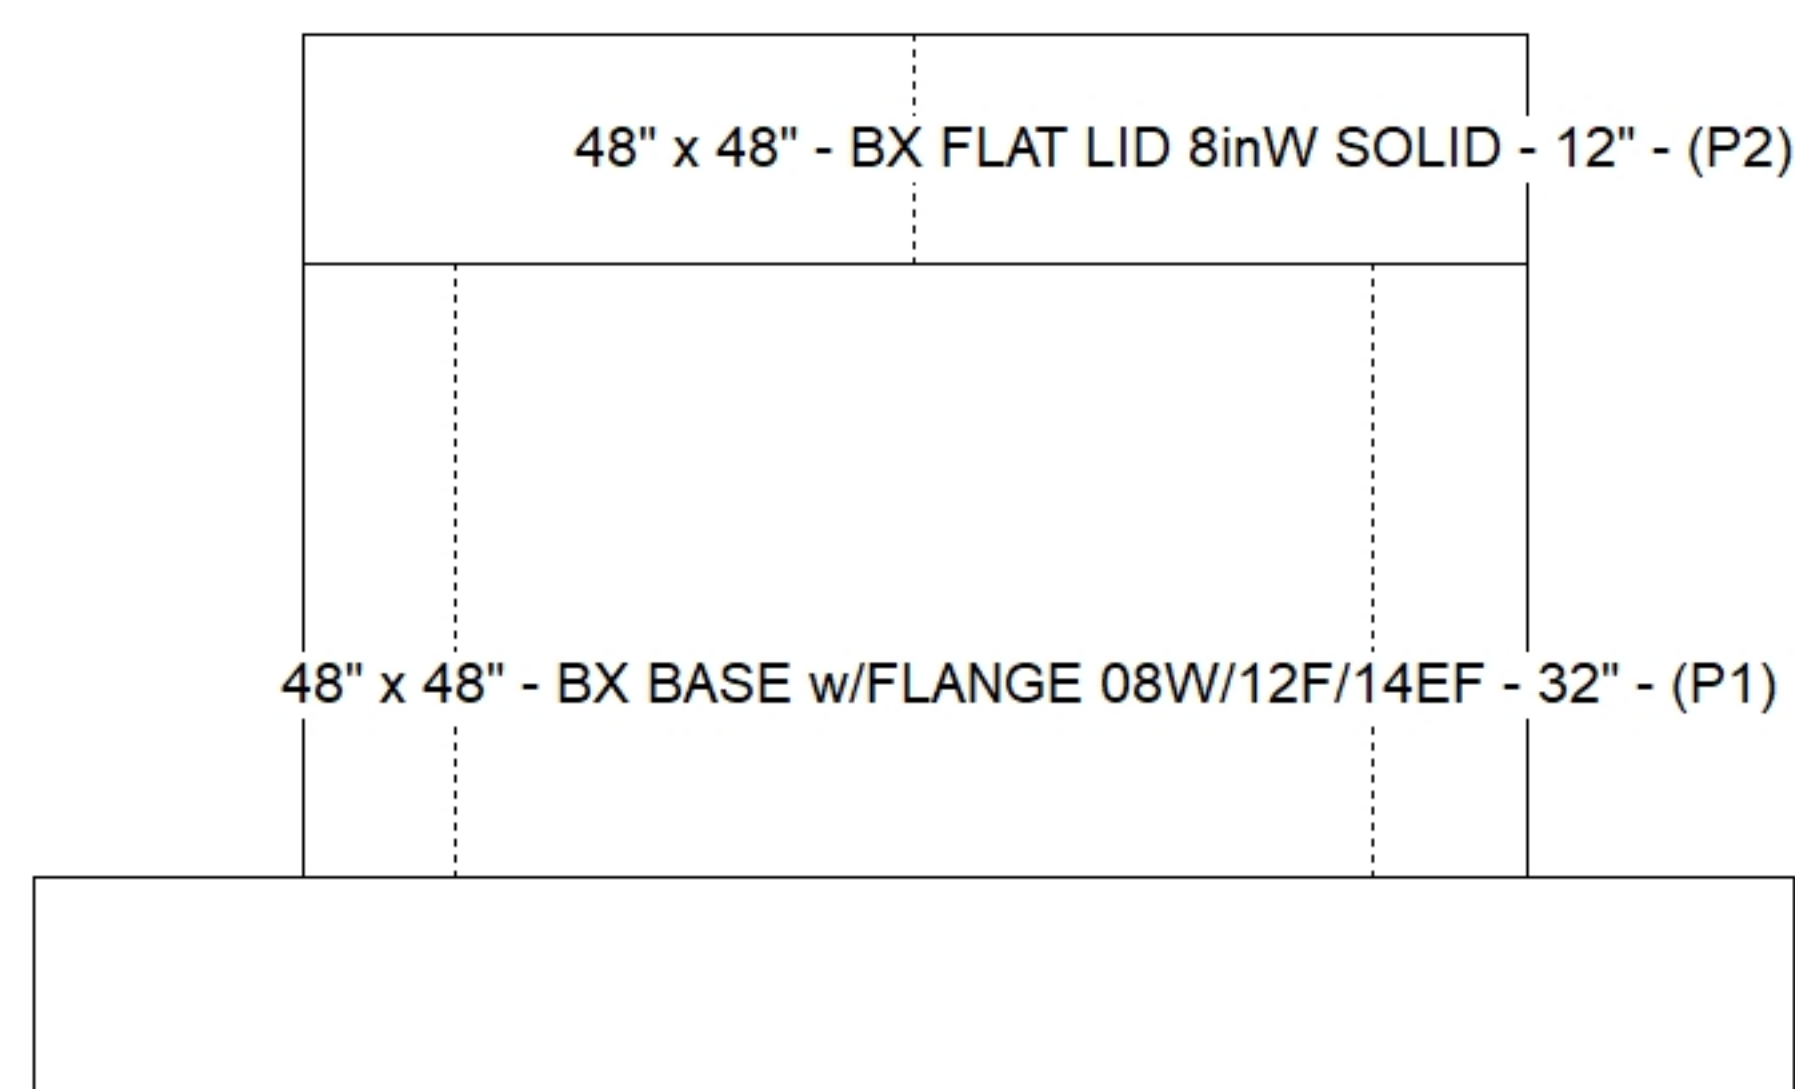

Submittal Drawing
7/24/2026 9:34:21 AM

SUBMITTAL
APPROVED BY: