

Contractor: Cleary Construction, Inc.

TECH: Jared - F

Plant: 100



Size: 48" x 48"

Rim to Invert: 24.32'

Floor Height: 12"


Slack: 1.84"

- FLOOR #5's AT 12" C.C.E.W..

24) MH Step ML-10-TDS-NCR - 10"


0 lb

Structure Total: 33023 lb

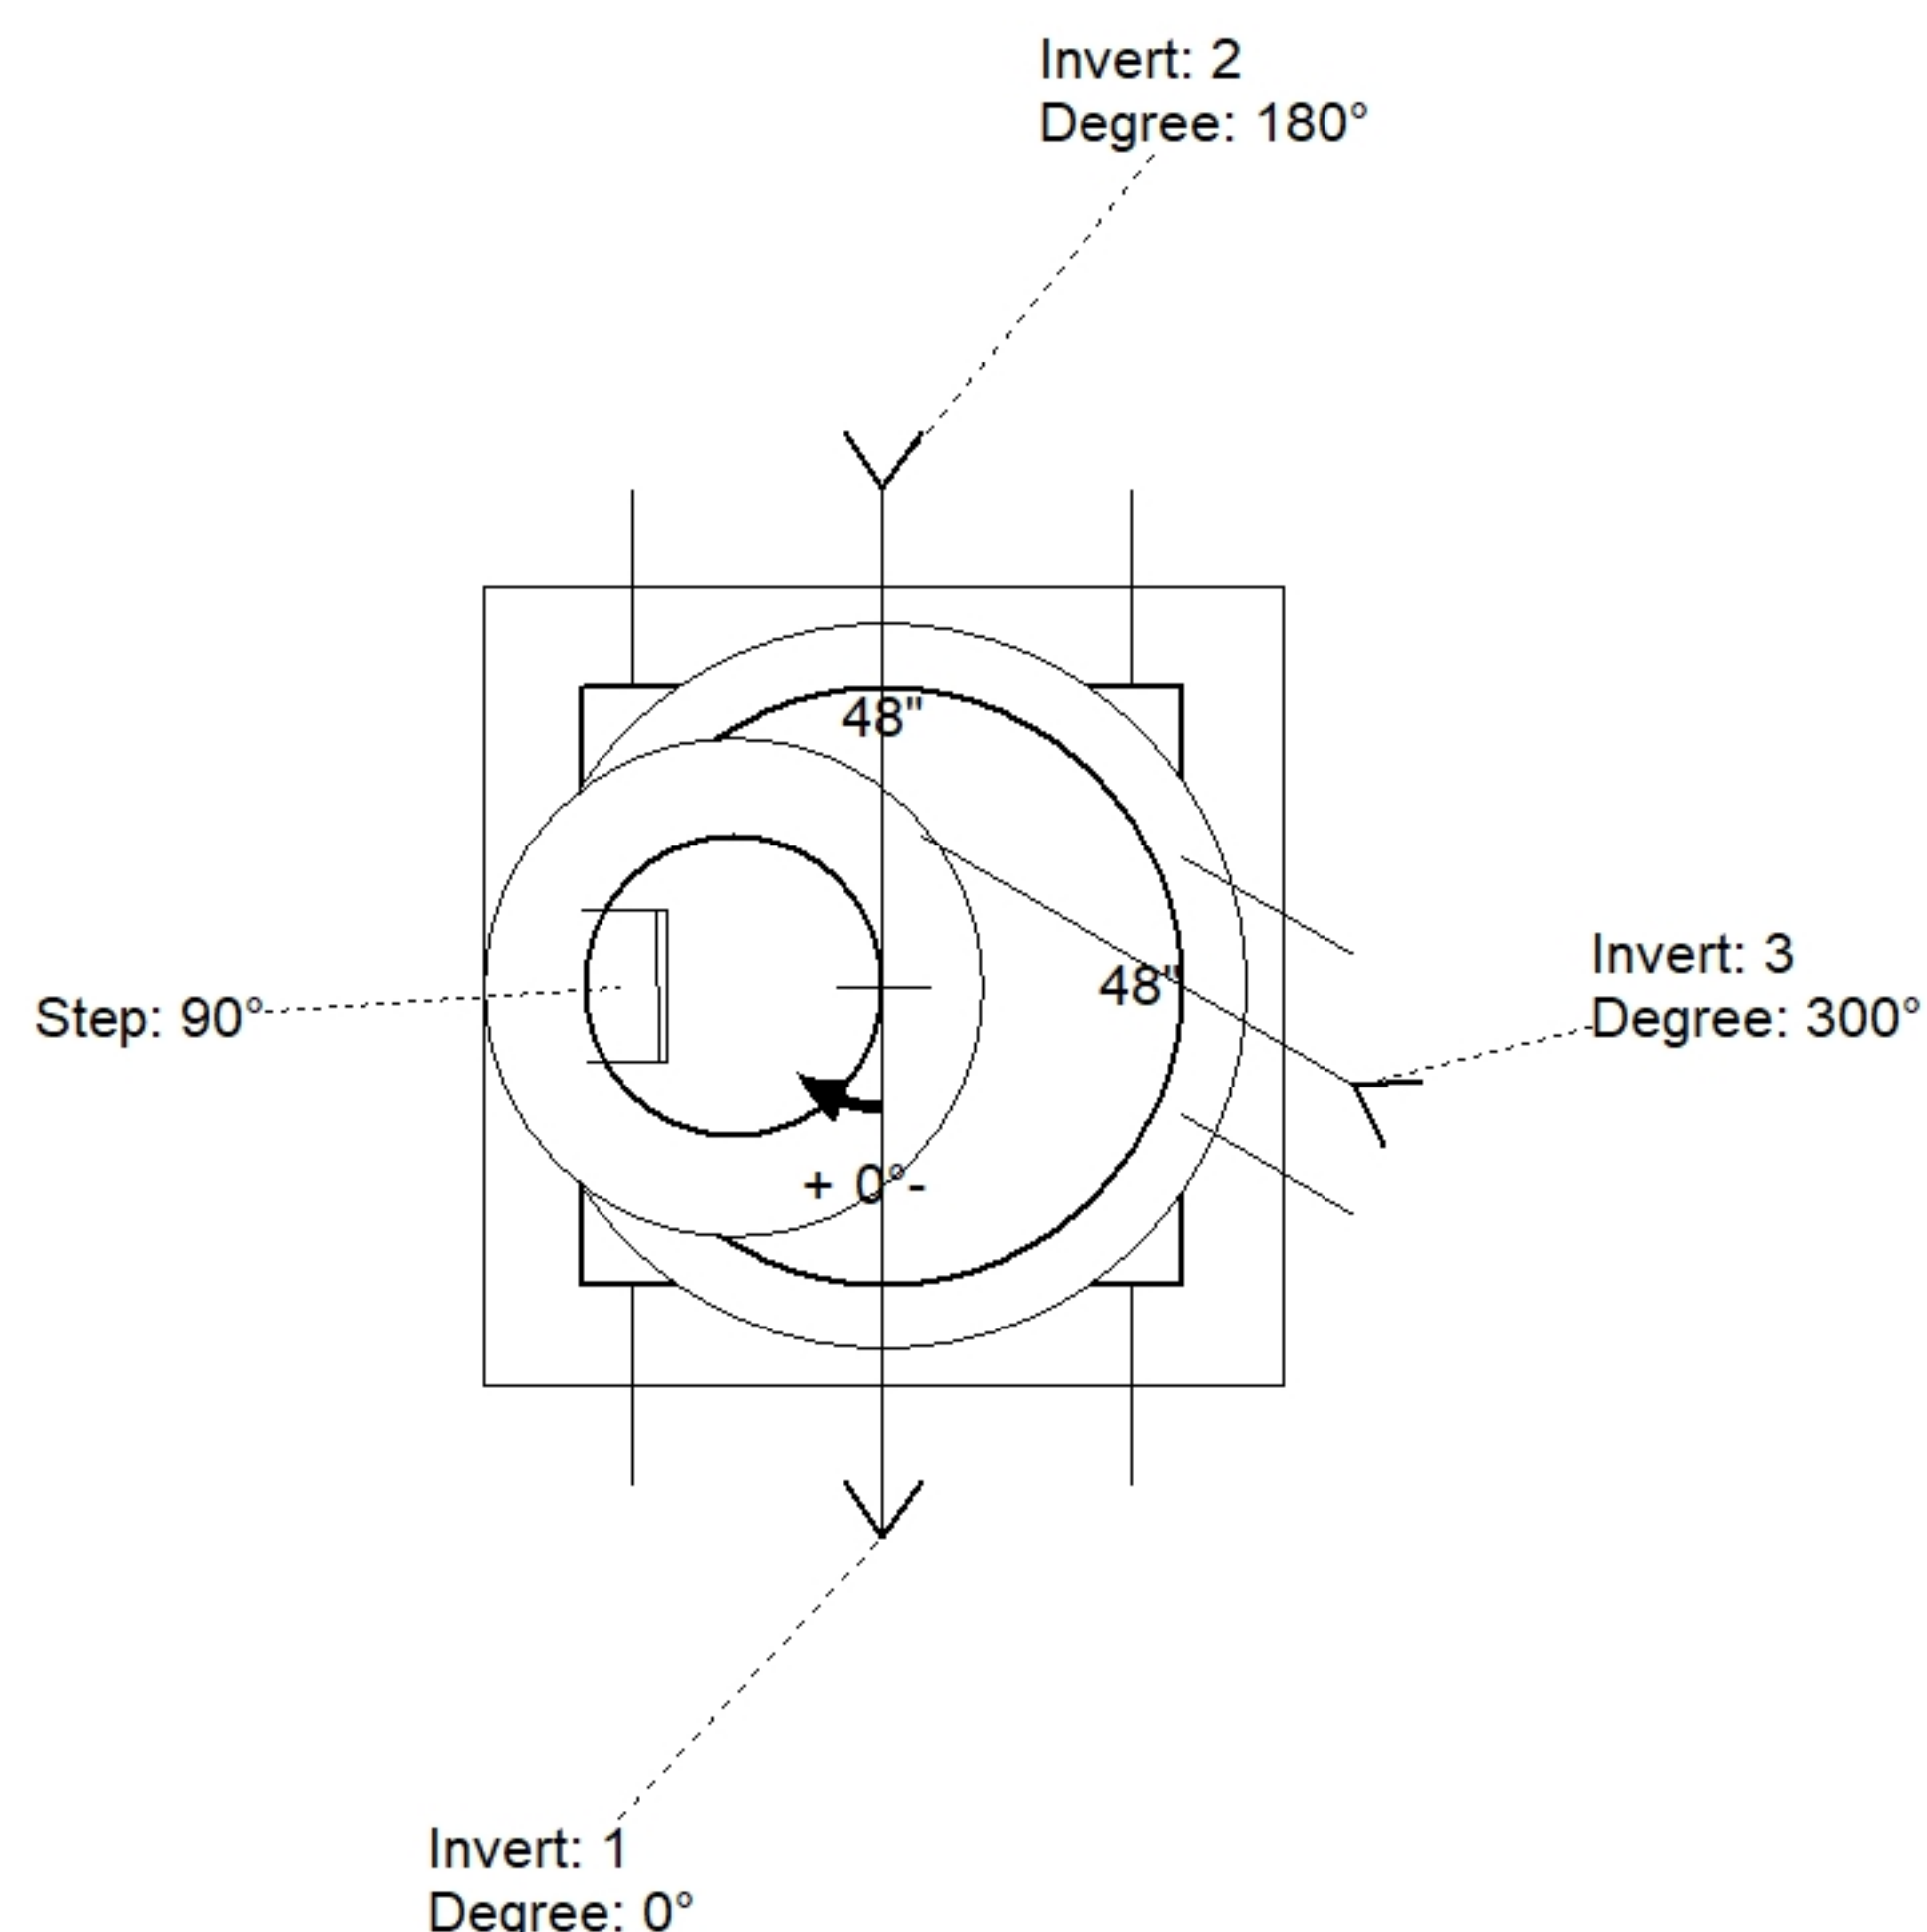

Position	Elev	Angle	Pipe	Pipe OD	Hole	Connector	Up (↓)	Ref
Rim	764.77'							
Reducer	747.45'							
Invert 1	740.45'	0°	36" CMP	37"	40"	Hole 40	-2"	P1
Invert 2	740.53'	180°	36" CMP	37"	40"	Hole 40	-1.04"	P1
Invert 3	745.55'	300°	15" CMP	16"	18"	Hole 18	9.7"	P2
Invert 4								
Invert 5								
Invert 6								
Invert 7								
Invert 8								

Default - Interior Dimensions

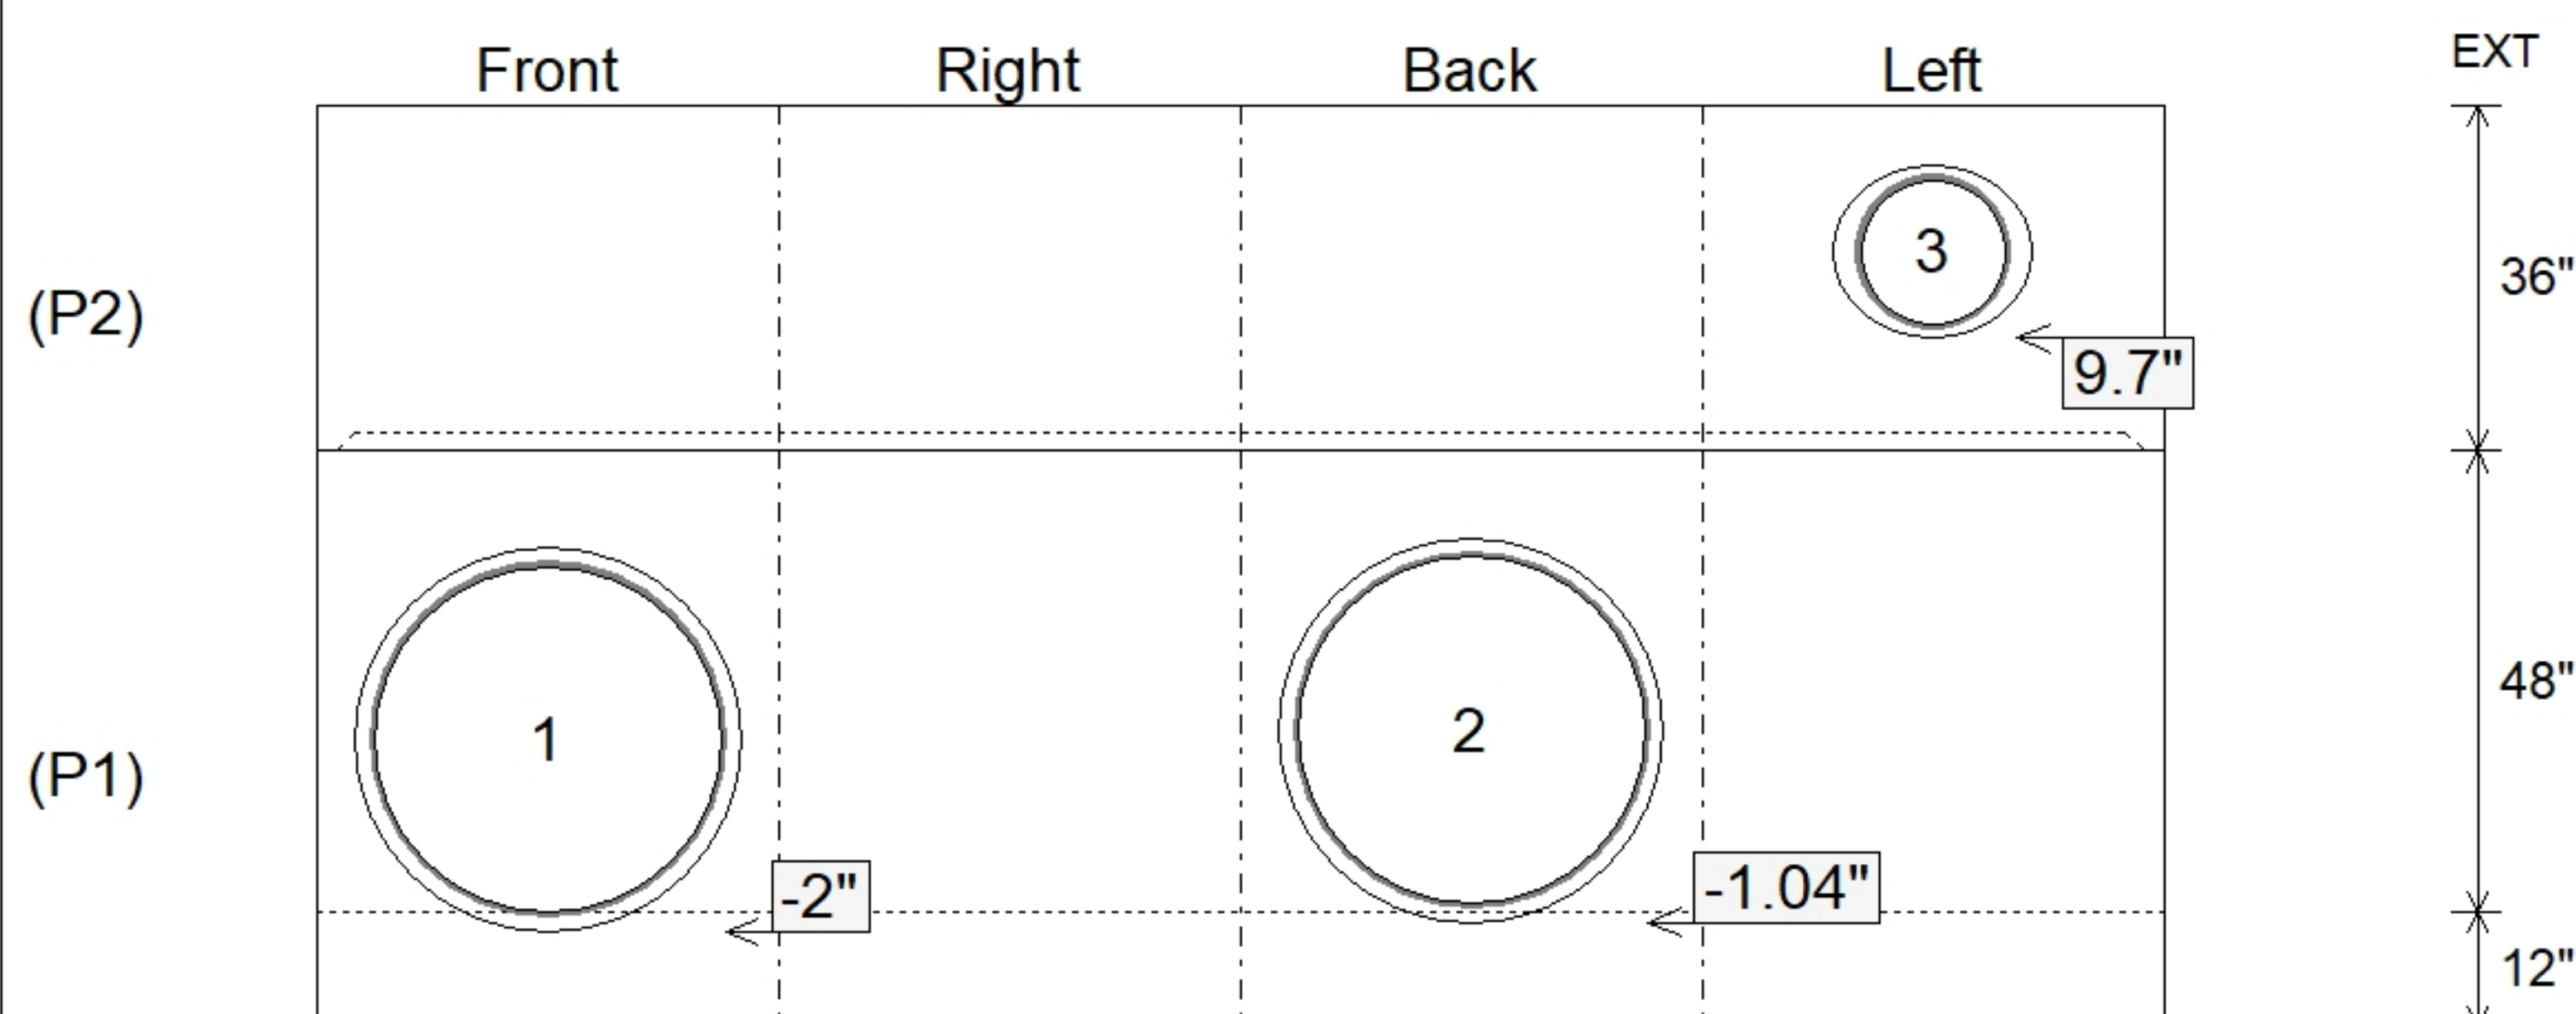

Submittal Drawing
7/24/2026 9:34:22 AM

SUBMITTAL
APPROVED BY: