

**Contractor: Cleary Construction, Inc.**

TECH: Jared - F

Plant: 100



Size: 36" x 48"

Rim to Invert: 8.85'

Floor Height: 8"

Slack: 3.2"

- FLOOR (As .31) #5 BARS AT 12" C.C.E.W.

0 lb

Invert: 4  
Degree: 180°

Invert: 2  
Degree: 180°

Invert: 1  
Degree: 75°

Invert: 3  
Degree: 270°


36"

48"

0°

| Position | Elev     | Angle | Pipe                | Pipe OD | Hole | Connector | Up (␣) | Ref |
|----------|----------|-------|---------------------|---------|------|-----------|--------|-----|
| Rim      | 755.5'   |       |                     |         |      |           |        |     |
| Reducer  | 750.233' |       |                     |         |      |           |        |     |
| Invert 1 | 746.65'  | 75°   | 36" CMP             | 37"     | 40"  | Hole 40   | -2"    | P1  |
| Invert 2 | 746.73'  | 180°  | 24" CMP             | 25"     | 28"  | Hole 28   | -1.04" | P1  |
| Invert 3 | 746.73'  | 270°  | 30" CMP             | 31"     | 34"  | Hole 34   | -1.04" | P1  |
| Invert 4 | 749.48'  | 180°  | 4" HDPE (perf pipe) | 4.8"    | 6"   | Hole 6    | 32.96" | P1  |
| Invert 5 |          |       |                     |         |      |           |        |     |
| Invert 6 |          |       |                     |         |      |           |        |     |
| Invert 7 |          |       |                     |         |      |           |        |     |
| Invert 8 |          |       |                     |         |      |           |        |     |

(P1)

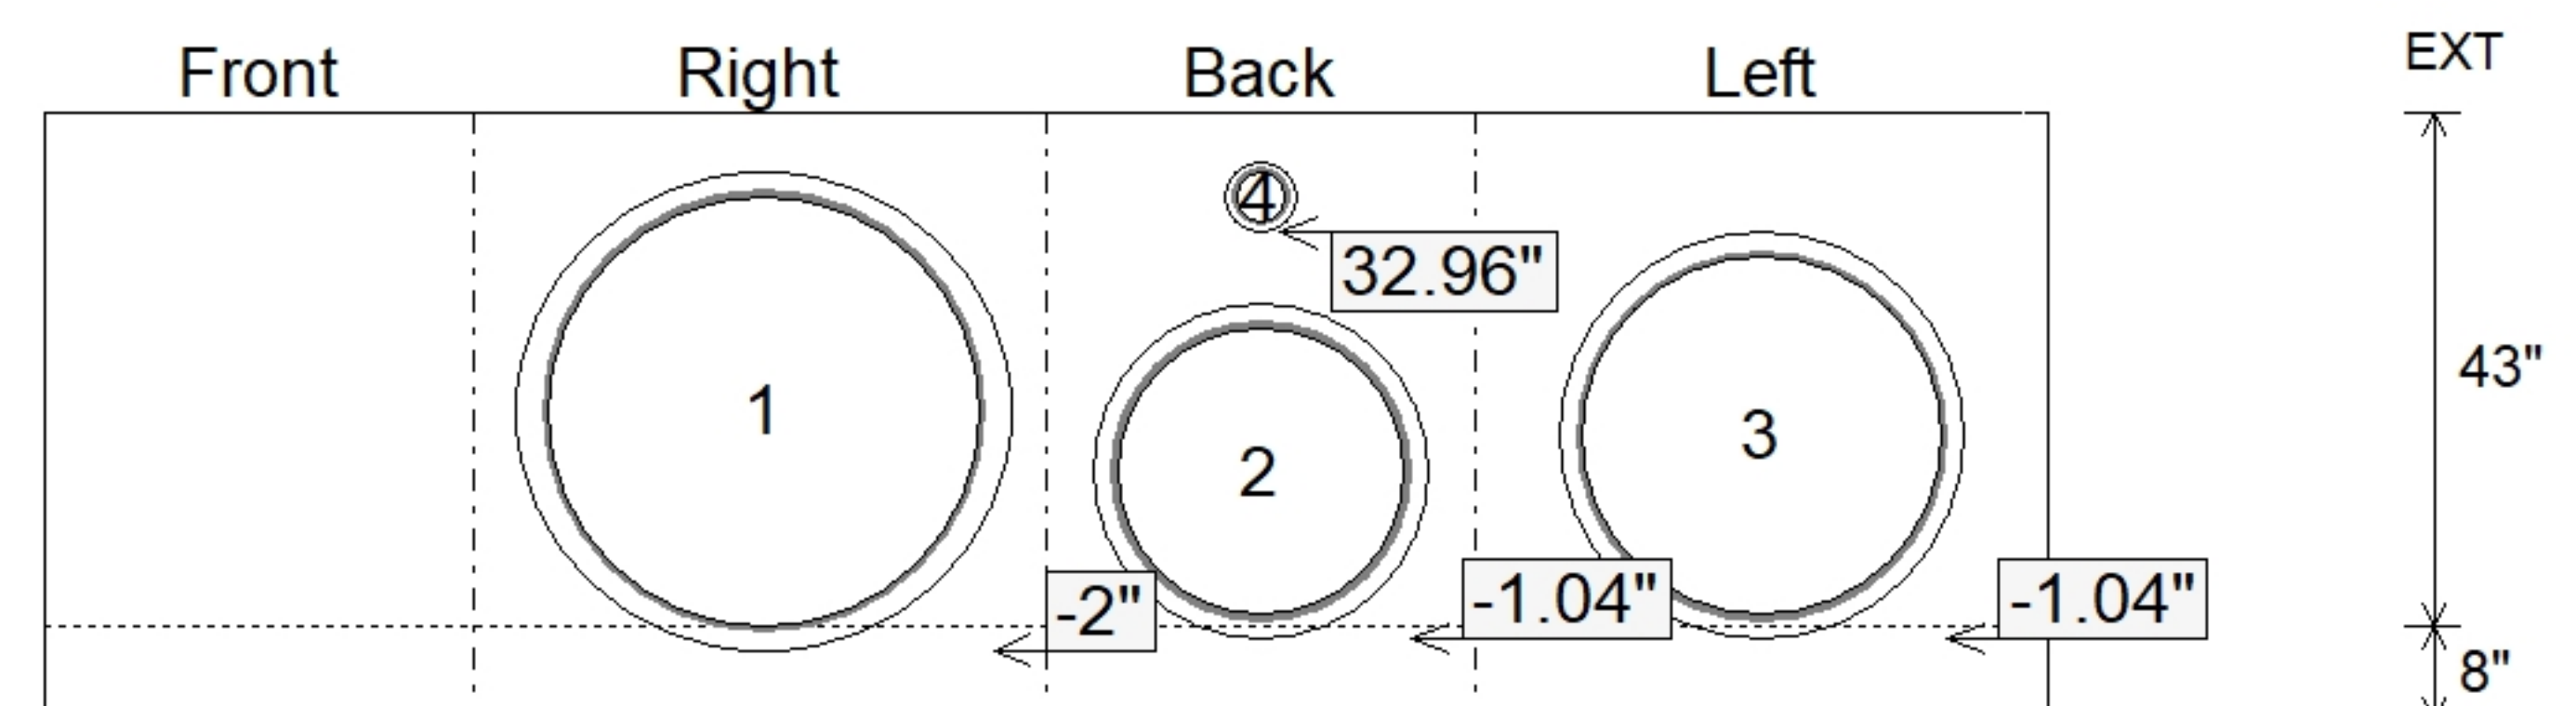

36" x 48" - BOX BASE 8inW, 8inF, Variable Ht - 43" - (P1)

SUBMITTAL  
APPROVED BY: