

**Contractor: Cleary Construction, Inc.**

TECH: Jared - F


Plant: 100



Slack: 3.08"


- FLOOR (As .31) #5 BARS AT 12" C.C.E.W.

Structure Total: 15096 lb

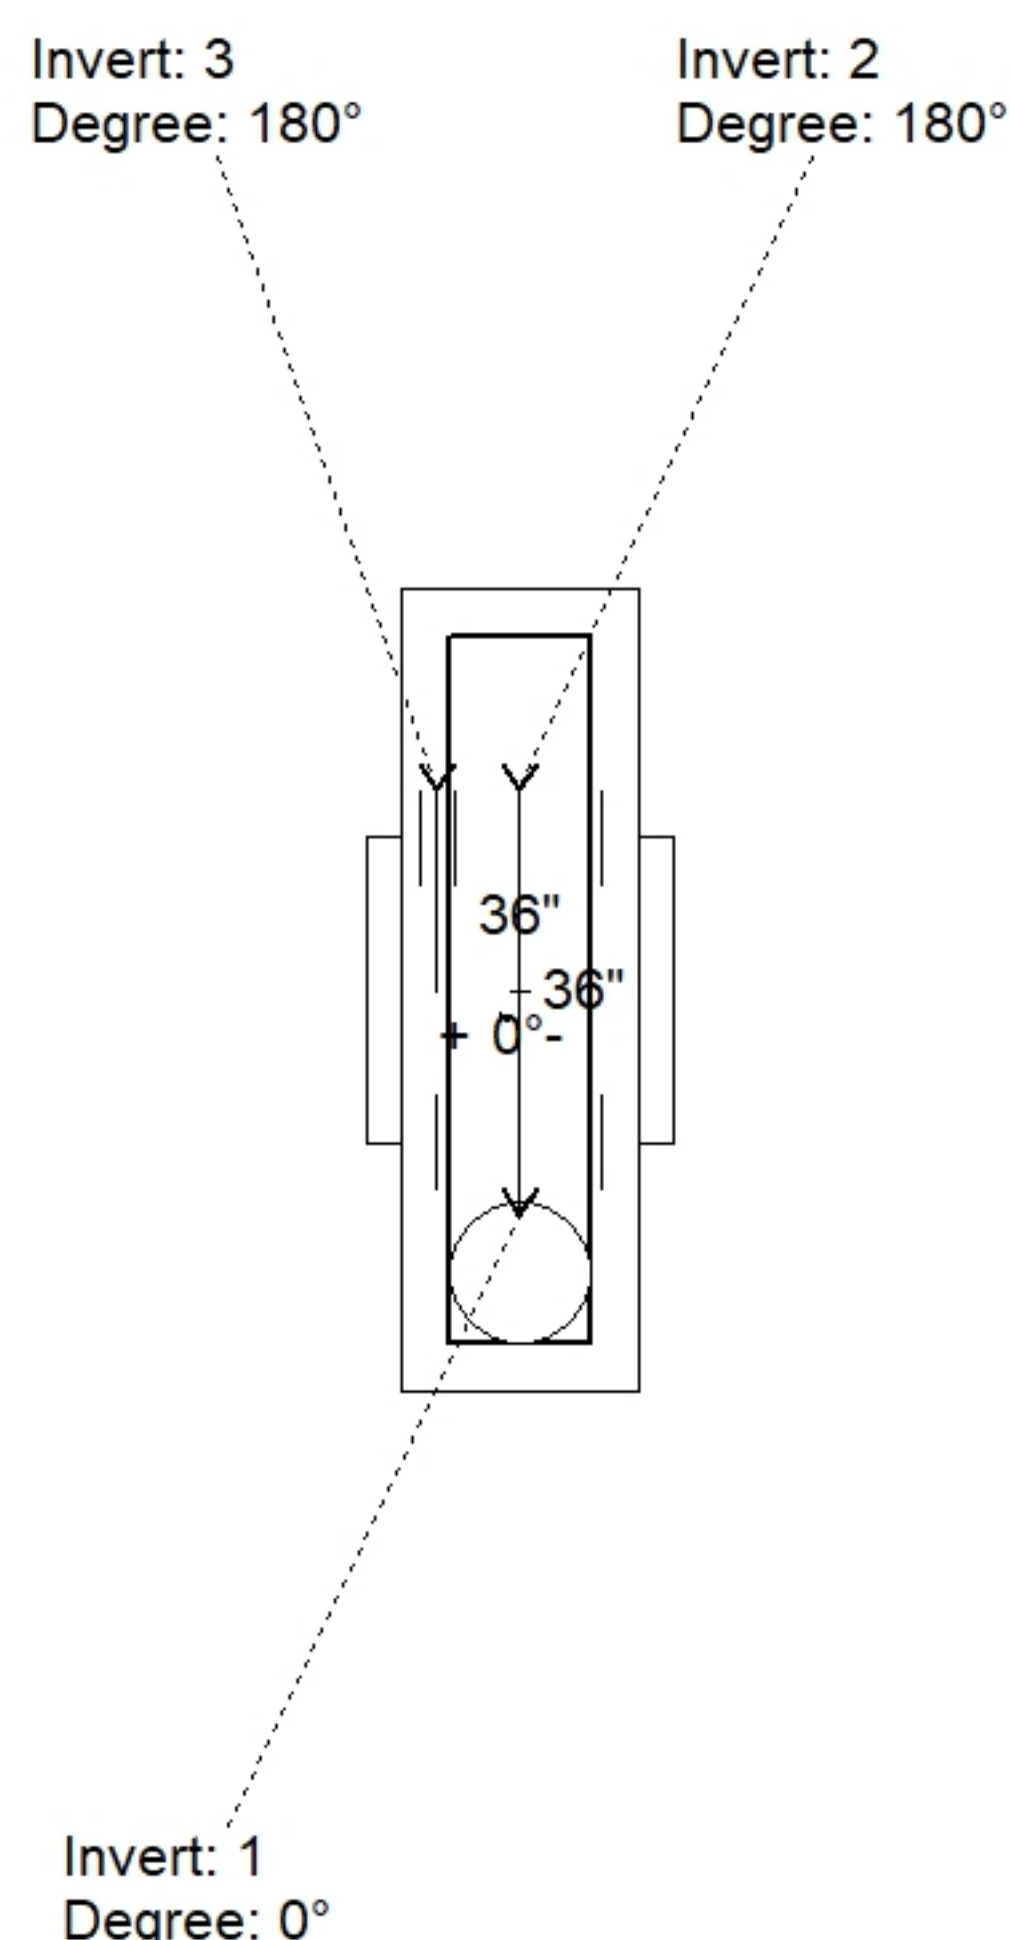

| Position | Elev     | Angle | Pipe                | Pipe OD | Hole | Connector | Up ( ) | Ref |
|----------|----------|-------|---------------------|---------|------|-----------|--------|-----|
| Rim      | 757.04'  |       |                     |         |      |           |        |     |
| Reducer  | 753.783' |       |                     |         |      |           |        |     |
| Invert 1 | 750.95'  | 0°    | 24" CMP             | 25"     | 28"  | Hole 28   | -2"    | P1  |
| Invert 2 | 751.03'  | 180°  | 24" CMP             | 25"     | 28"  | Hole 28   | -1.04" | P1  |
| Invert 3 | 753.03'  | 180°  | 4" HDPE (perf pipe) | 4.8"    | 6"   | Hole 6    | 23.96" | P1  |
| Invert 4 |          |       |                     |         |      |           |        |     |
| Invert 5 |          |       |                     |         |      |           |        |     |
| Invert 6 |          |       |                     |         |      |           |        |     |
| Invert 7 |          |       |                     |         |      |           |        |     |
| Invert 8 |          |       |                     |         |      |           |        |     |

### Default - Interior Dimensions

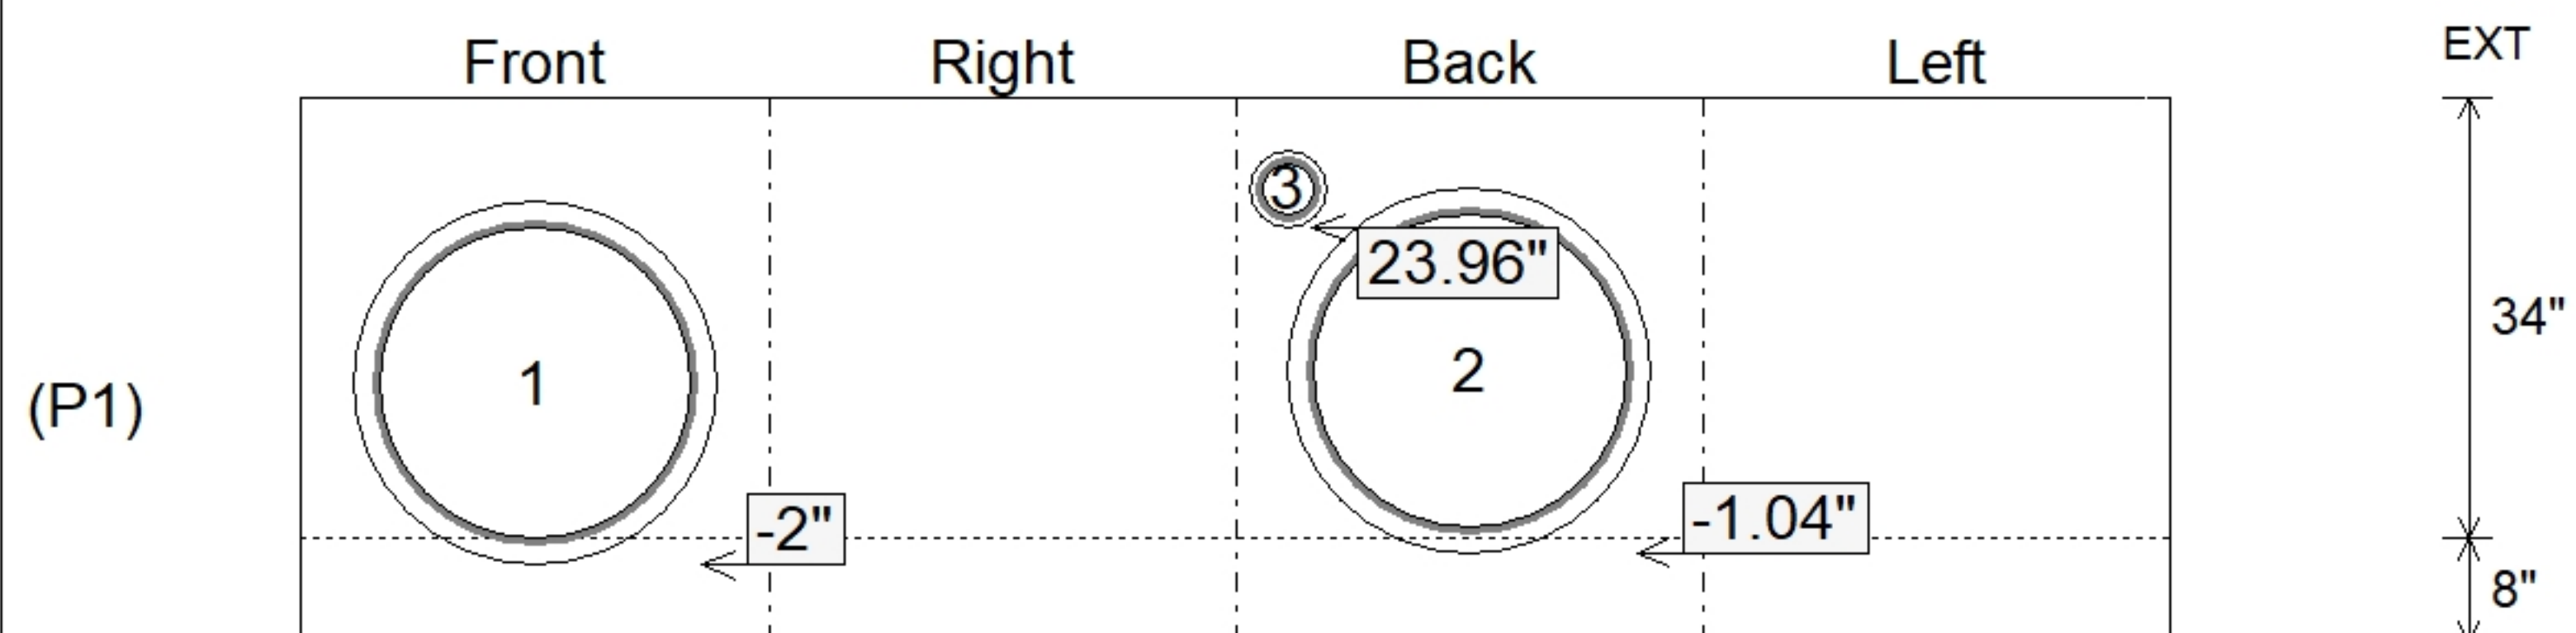

SUBMITTAL  
APPROVED BY: