

Contractor: Cleary Construction, Inc.

TECH: Jared - F

Plant: 100




Slack: 3.08"

- FLOOR (As .31) #5 BARS AT 12" C.C.E.W.


0 lb

Structure Total: 13072 lb

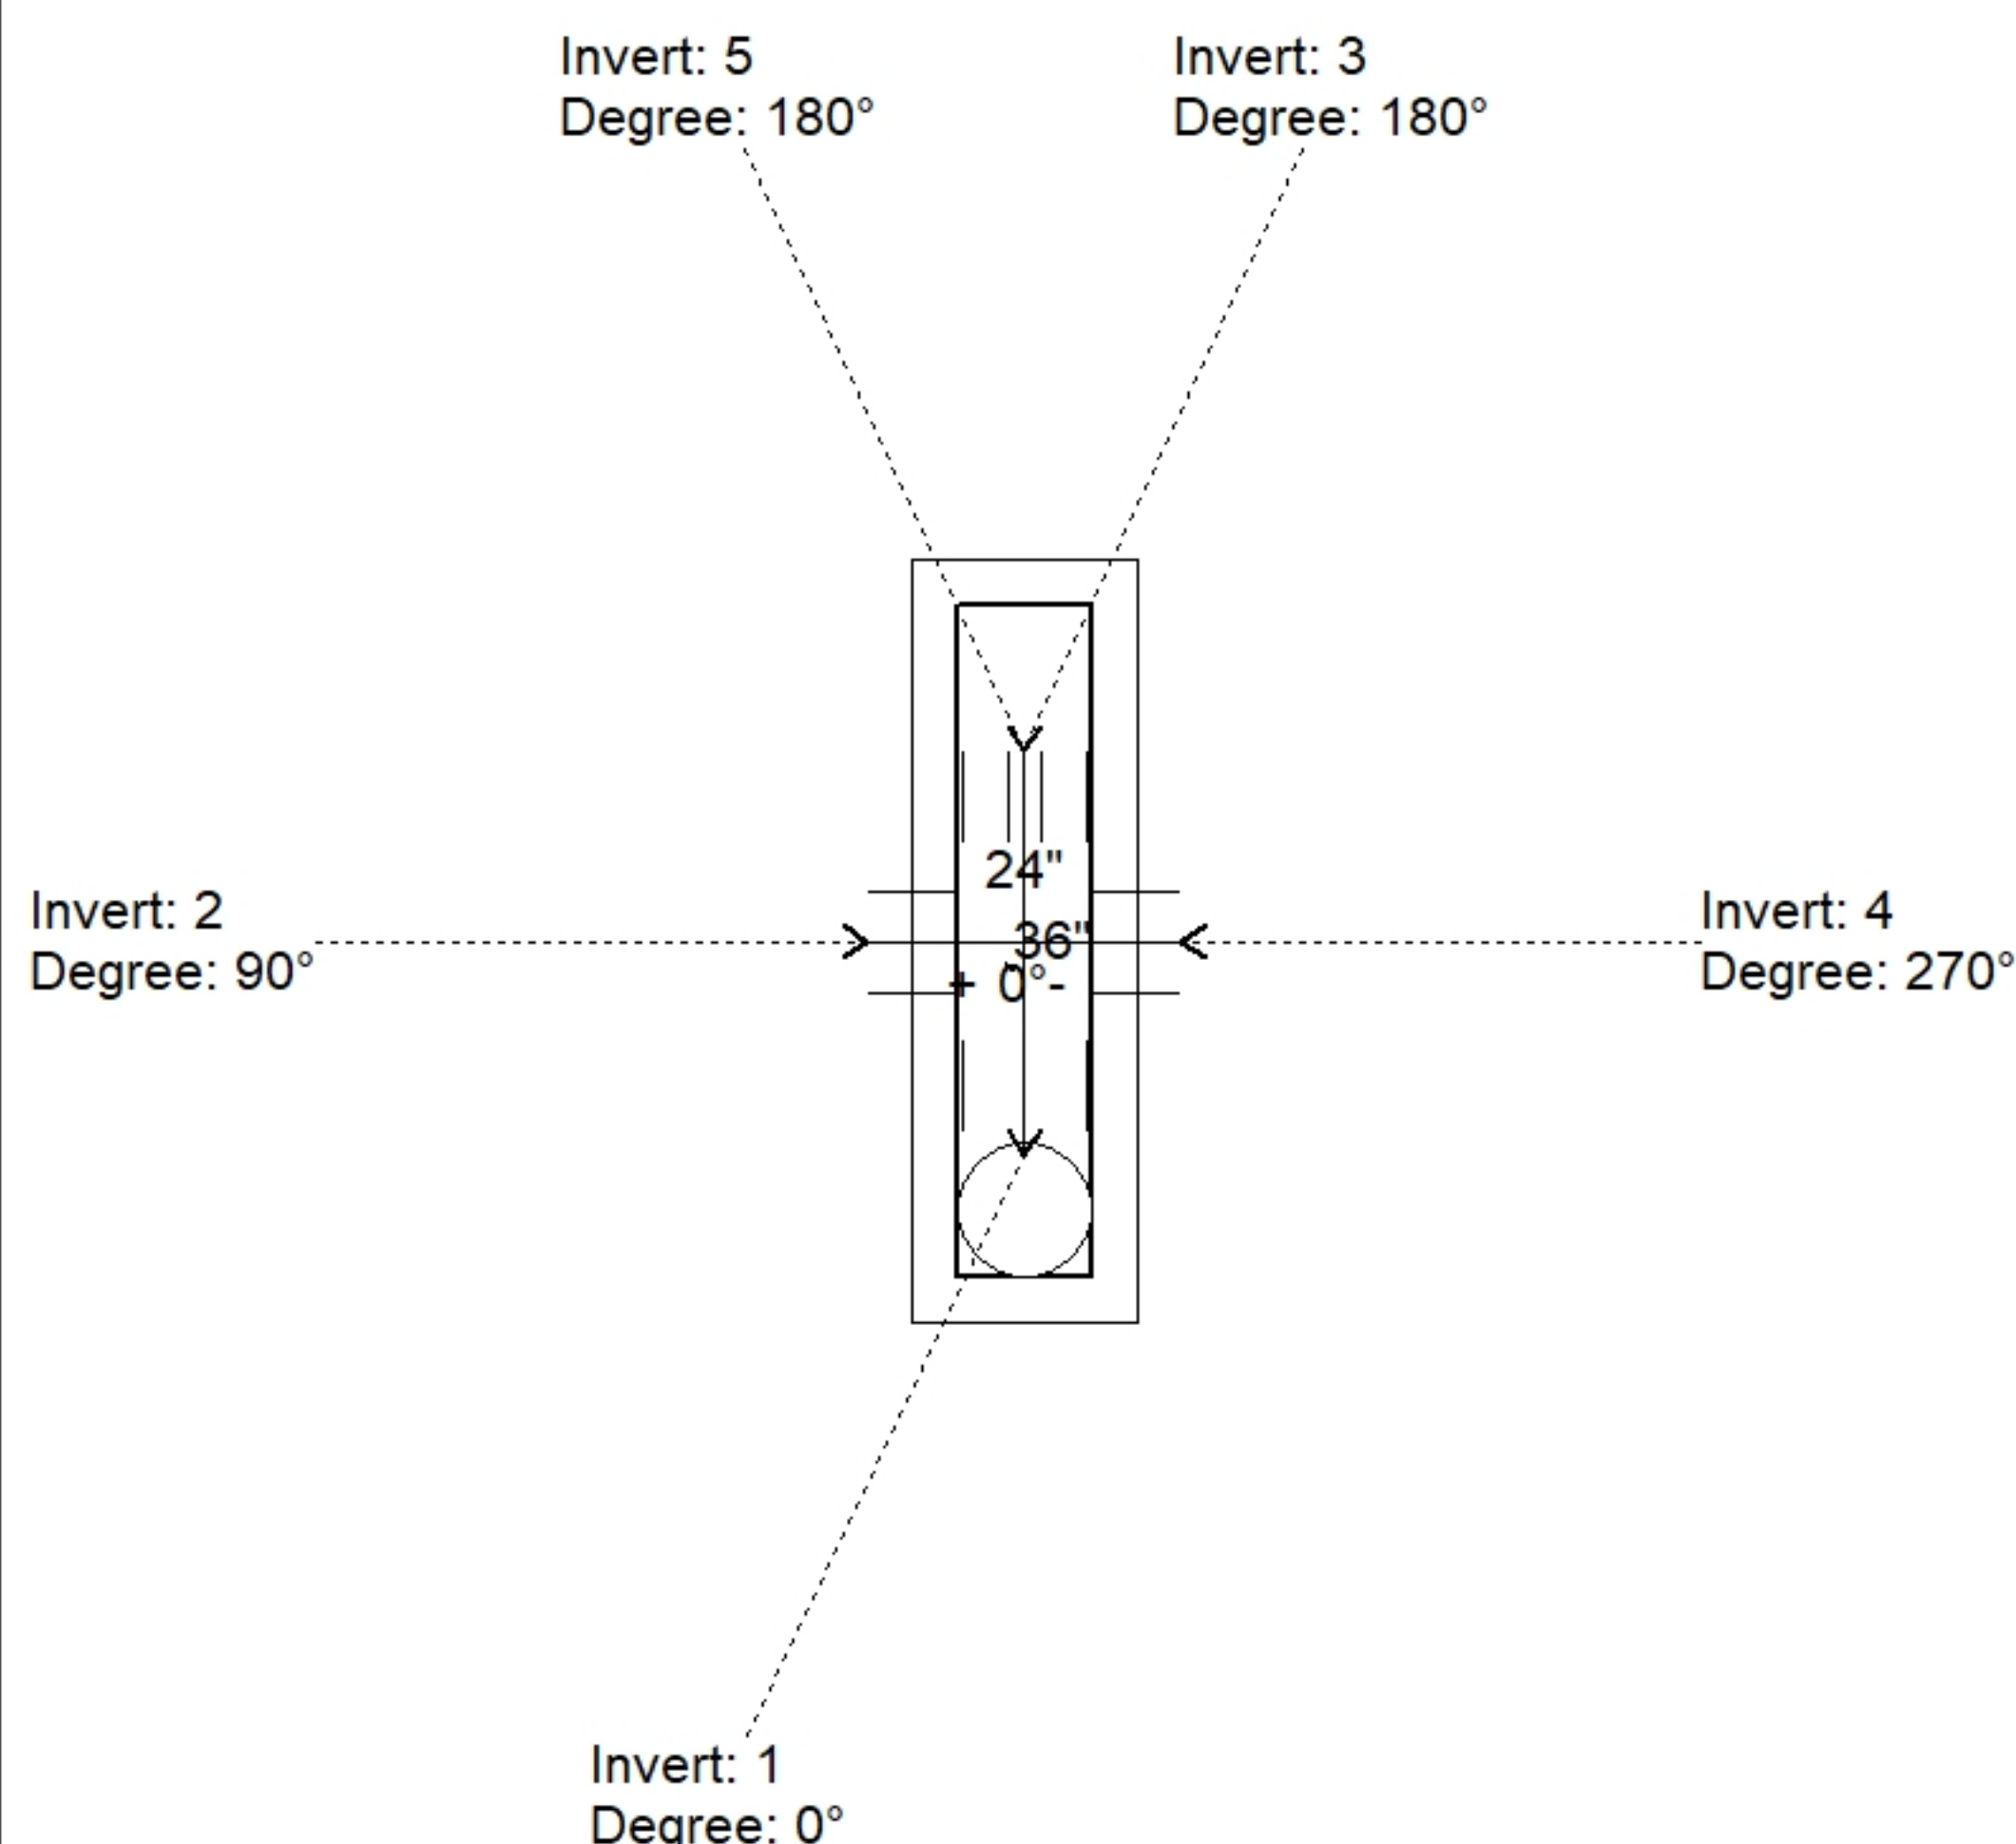

Position	Elev	Angle	Pipe	Pipe OD	Hole	Connector	Up (')	Ref
Rim	771.03'							
Reducer								
Invert 1	765.44'	0°	18" CMP	19"	22"	Hole 22	-2"	P1
Invert 2	765.52'	90°	15" CMP	16"	18"	Hole 18	-0.54"	P1
Invert 3	765.52'	180°	18" CMP	19"	22"	Hole 22	-1.04"	P1
Invert 4	765.52'	270°	15" CMP	16"	18"	Hole 18	-0.54"	P1
Invert 5	767.694'	180°	4" HDPE (perf pipe)	4.8"	6"	Hole 6	26.048"	P1
Invert 6								
Invert 7								
Invert 8								

Default - Interior Dimensions

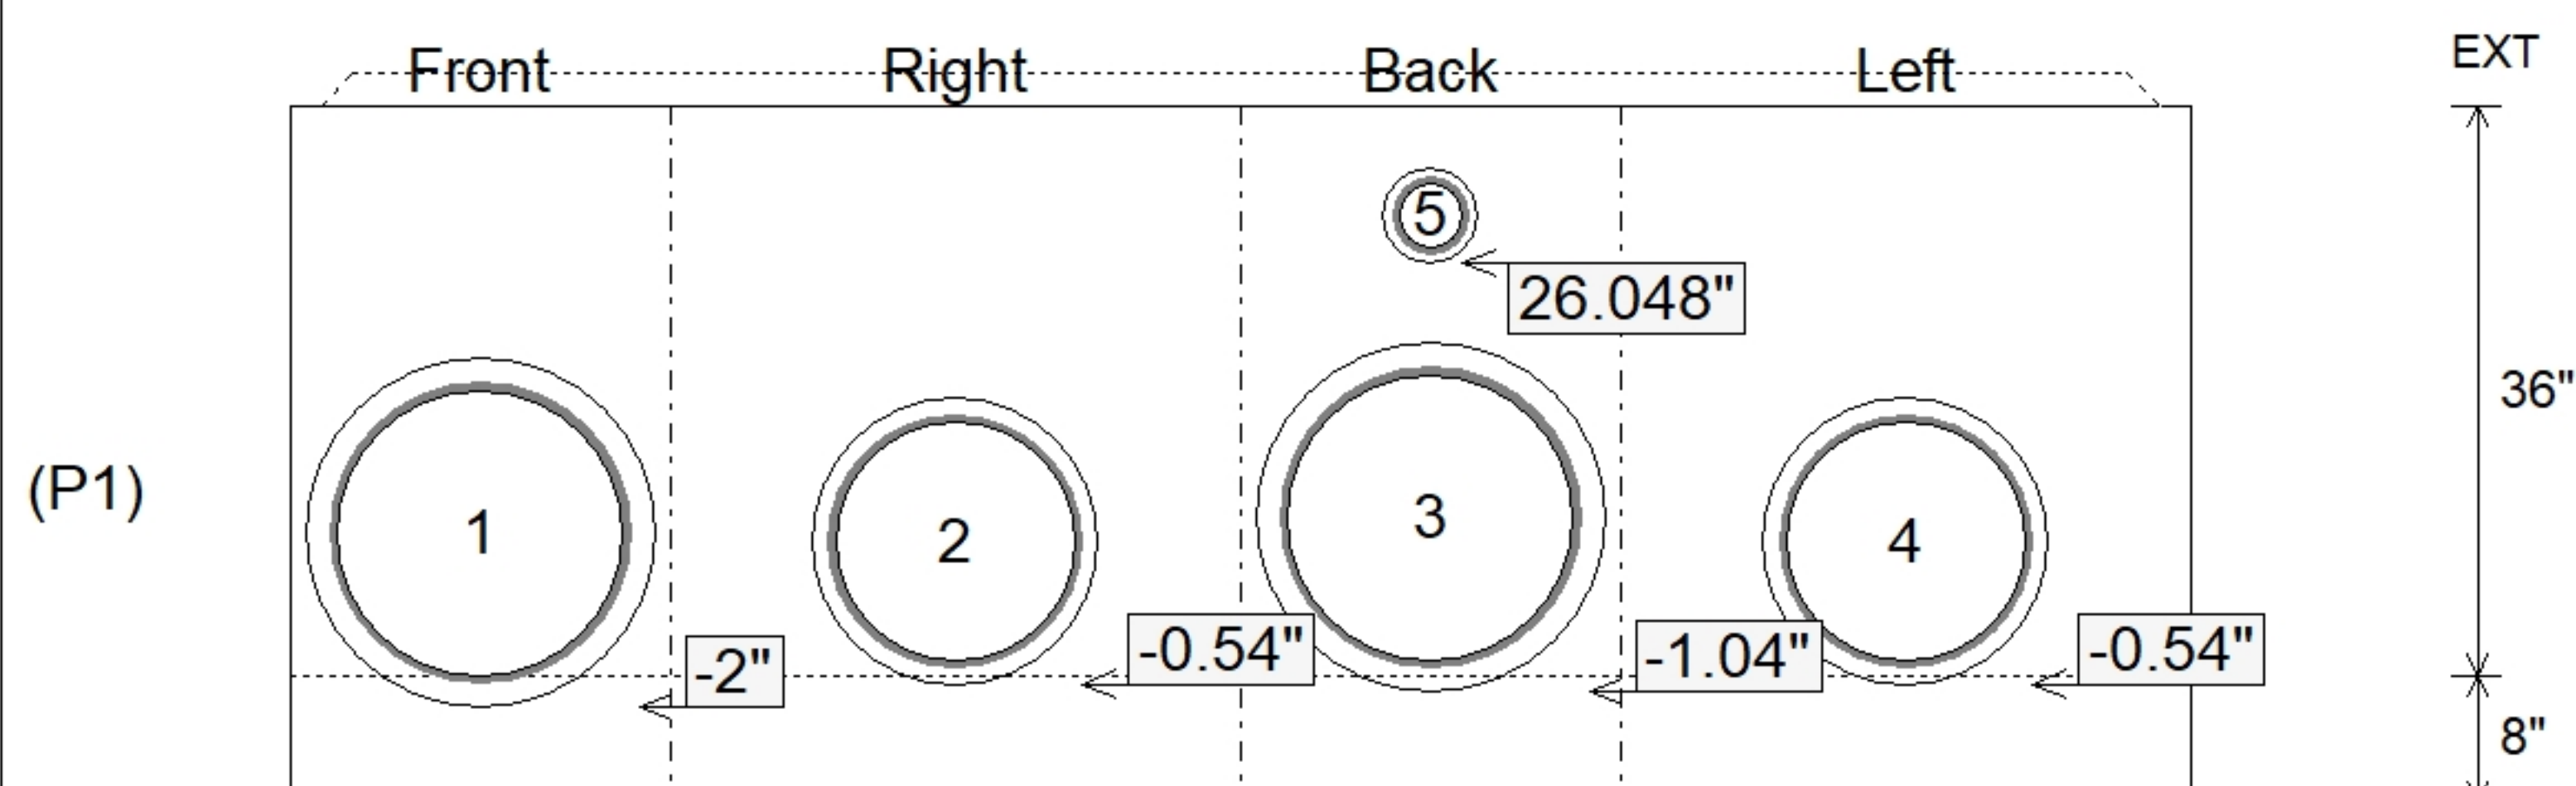

Submittal Drawing
7/28/2026 3:10:47 PM

SUBMITTAL
APPROVED BY: