

**Contractor: Cleary Construction, Inc.**

TECH: Jared - F

Plant: 100



Size: 24" x 36"

Rim to Invert: 5.01'


Floor Height: 8"

Slack: 3.12"

- FLOOR (As .31) #5 BARS AT 12" C.C.E.W.



0 lb

Structure Total: 13041 lb

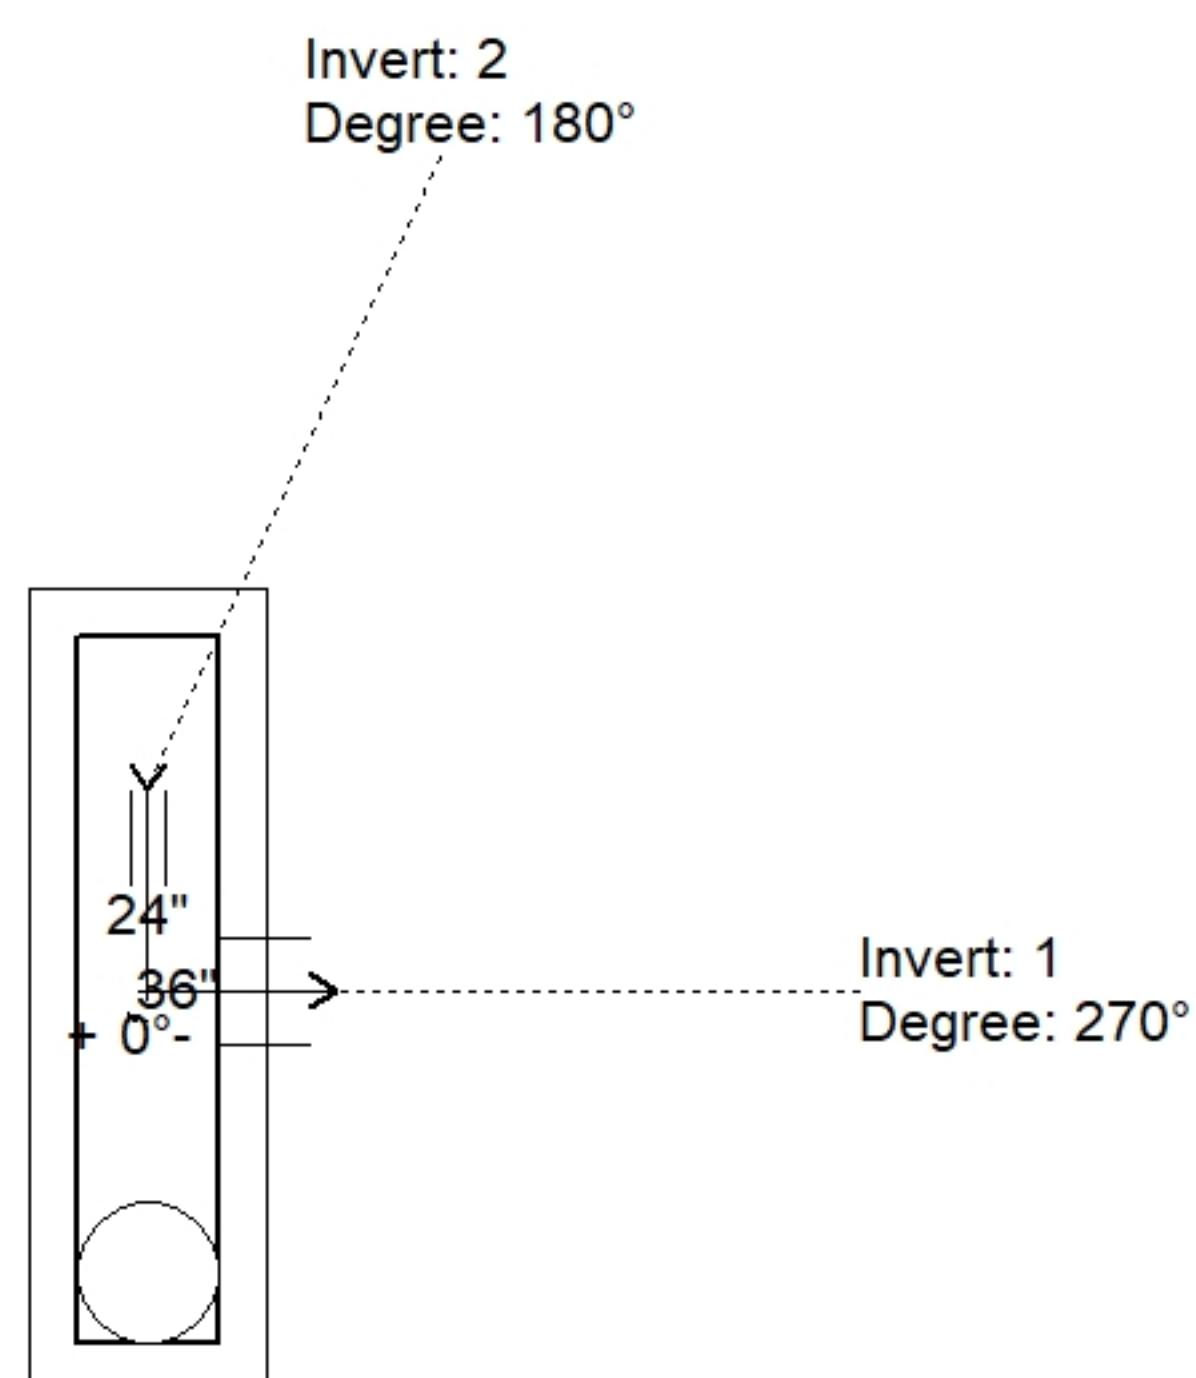

| Position | Elev    | Angle | Pipe                | Pipe OD | Hole | Connector | Up (') | Ref |
|----------|---------|-------|---------------------|---------|------|-----------|--------|-----|
| Rim      | 771.03' |       |                     |         |      |           |        |     |
| Reducer  |         |       |                     |         |      |           |        |     |
| Invert 1 | 766.02' | 270°  | 15" CMP             | 16"     | 18"  | Hole 18   | -1.5"  | P1  |
| Invert 2 | 767.69' | 180°  | 4" HDPE (perf pipe) | 4.8"    | 6"   | Hole 6    | 19.04" | P1  |
| Invert 3 |         |       |                     |         |      |           |        |     |
| Invert 4 |         |       |                     |         |      |           |        |     |
| Invert 5 |         |       |                     |         |      |           |        |     |
| Invert 6 |         |       |                     |         |      |           |        |     |
| Invert 7 |         |       |                     |         |      |           |        |     |
| Invert 8 |         |       |                     |         |      |           |        |     |

### Default - Interior Dimensions

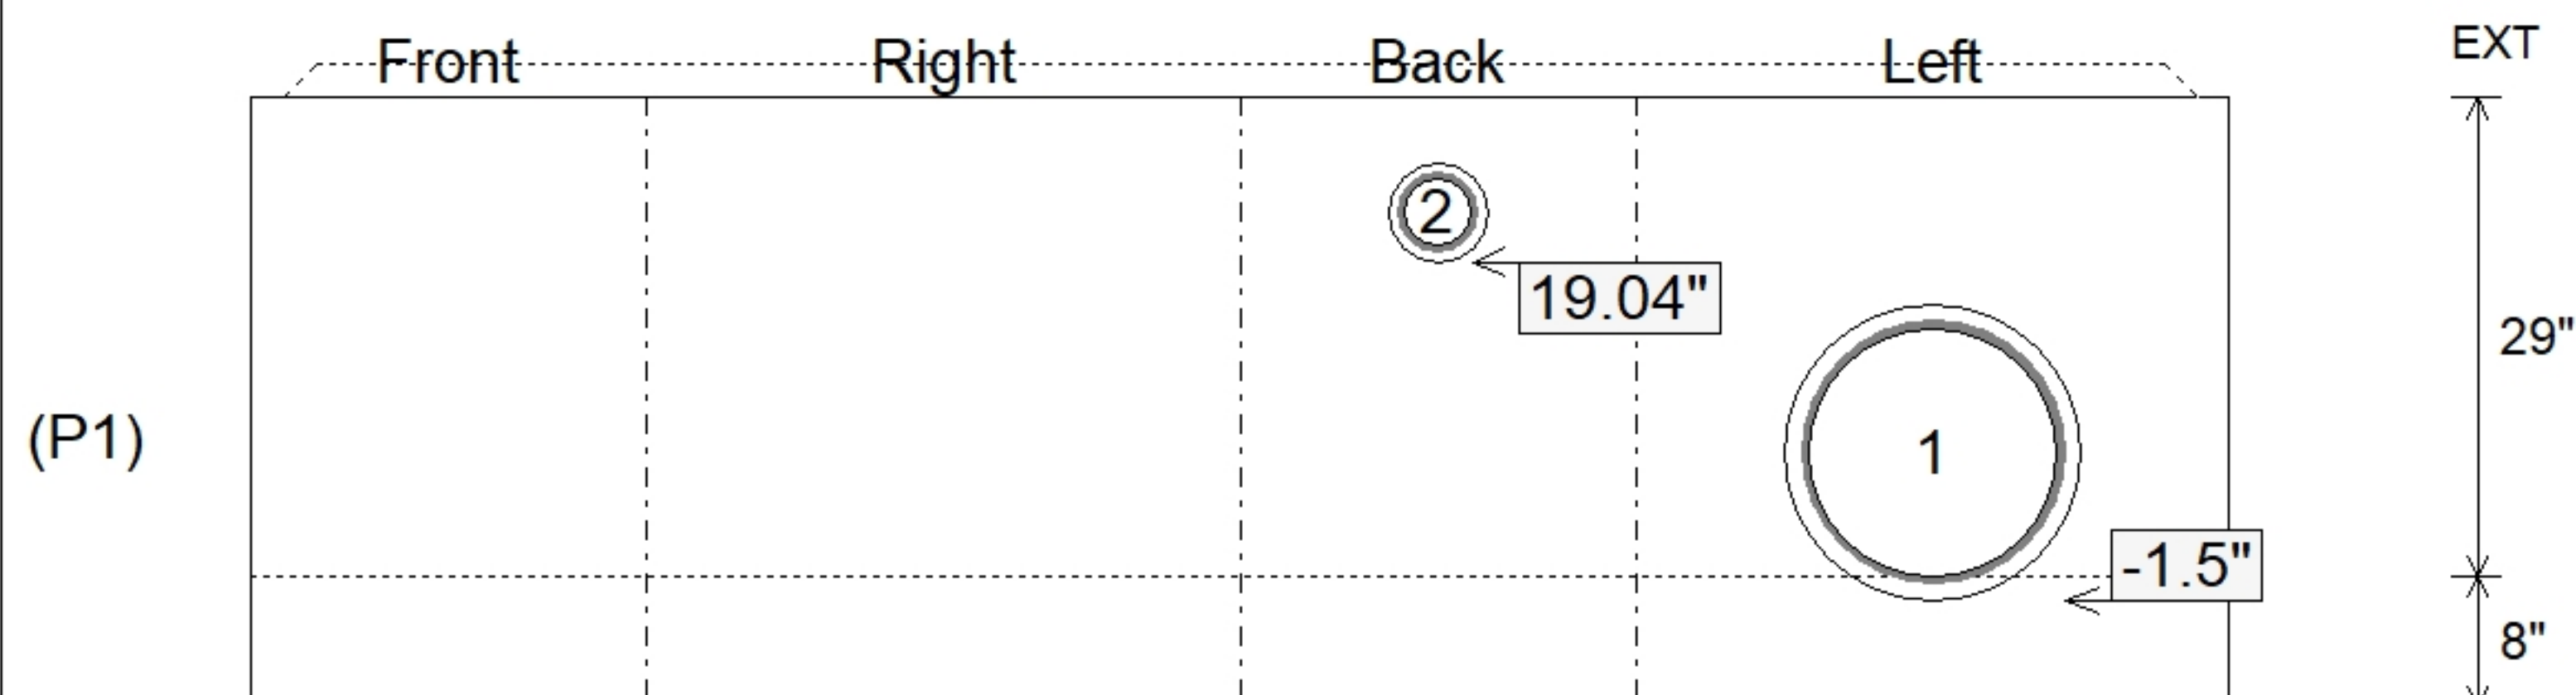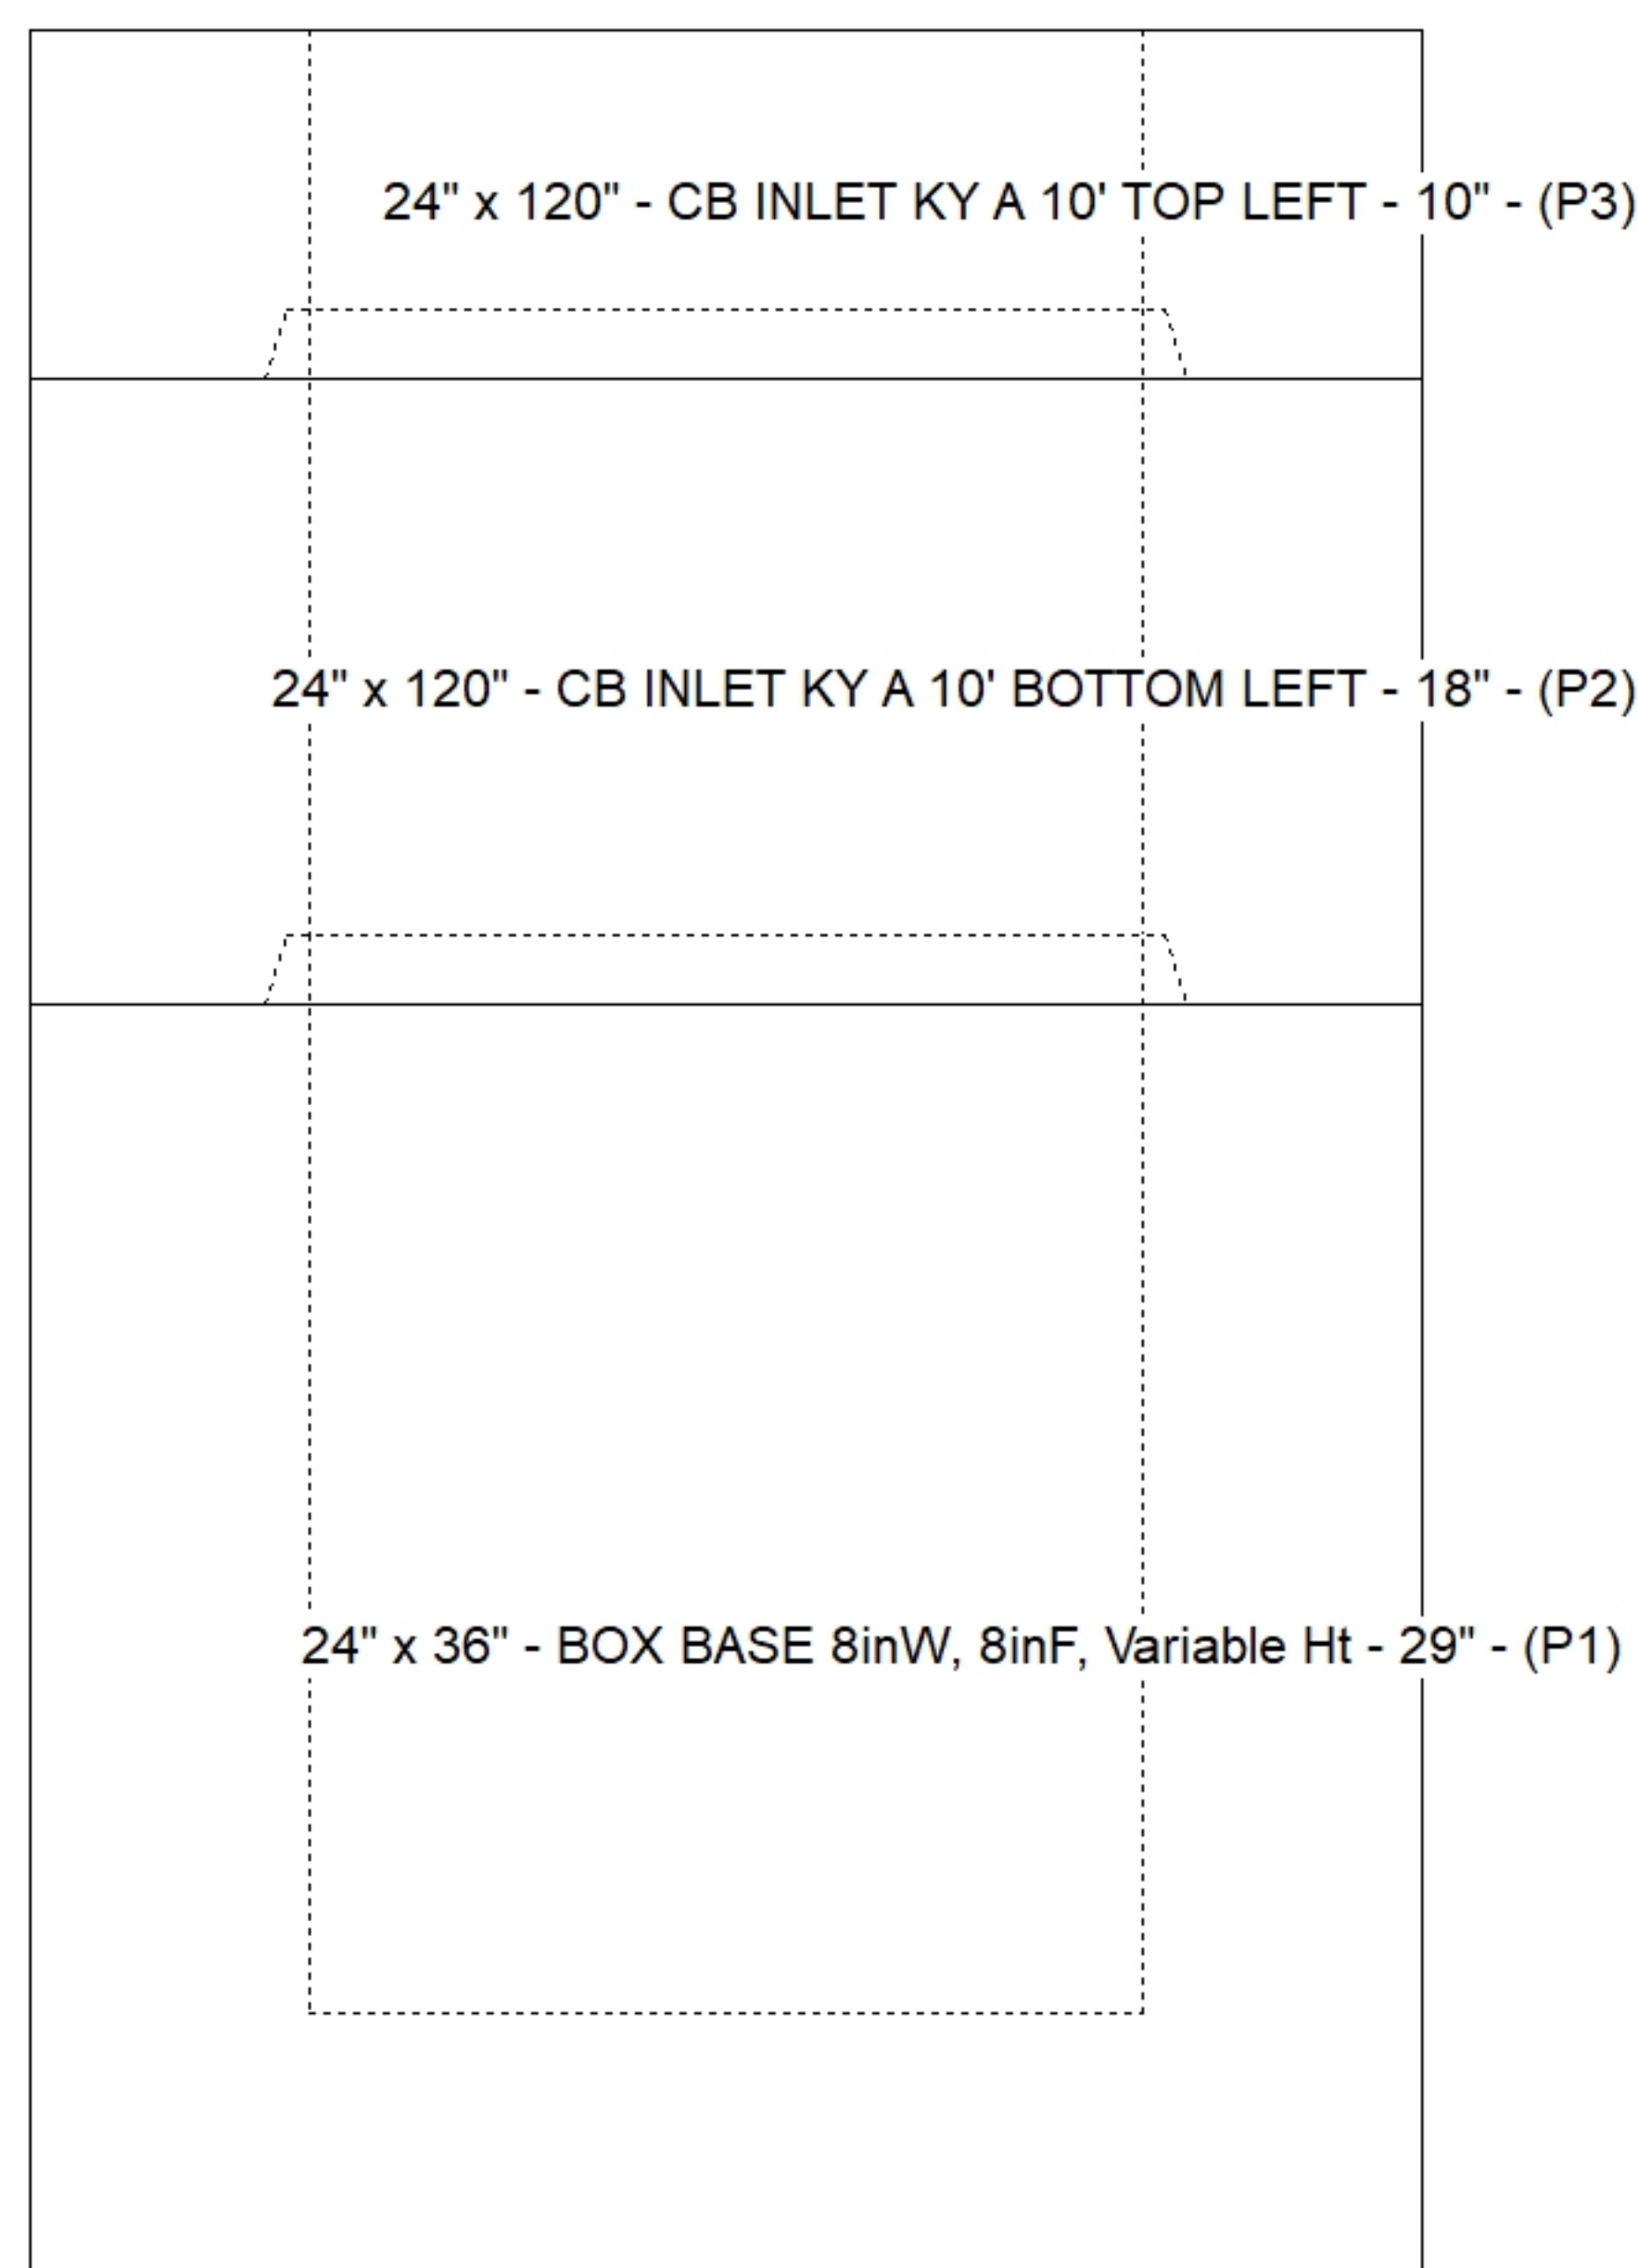

SUBMITTAL  
APPROVED BY: