

Contractor: Cleary Construction, Inc.

TECH: Jared - F

Plant: 100



Size: 24" x 36"

Rim to Invert: 5.58'

Floor Height: 8"


Slack: 3.96"

REINFORCING PER ASTM A615 (GRADE 60).

- TOP PHASE (As .62) #5 BARS AT 6" C.C.E.W.
- WALLS (As .31) #5 BARS AT 12" C.C.E.W.
- FLOOR (As .31) #5 BARS AT 12" C.C.E.W.

0 lb

Structure Total: 13340 lb

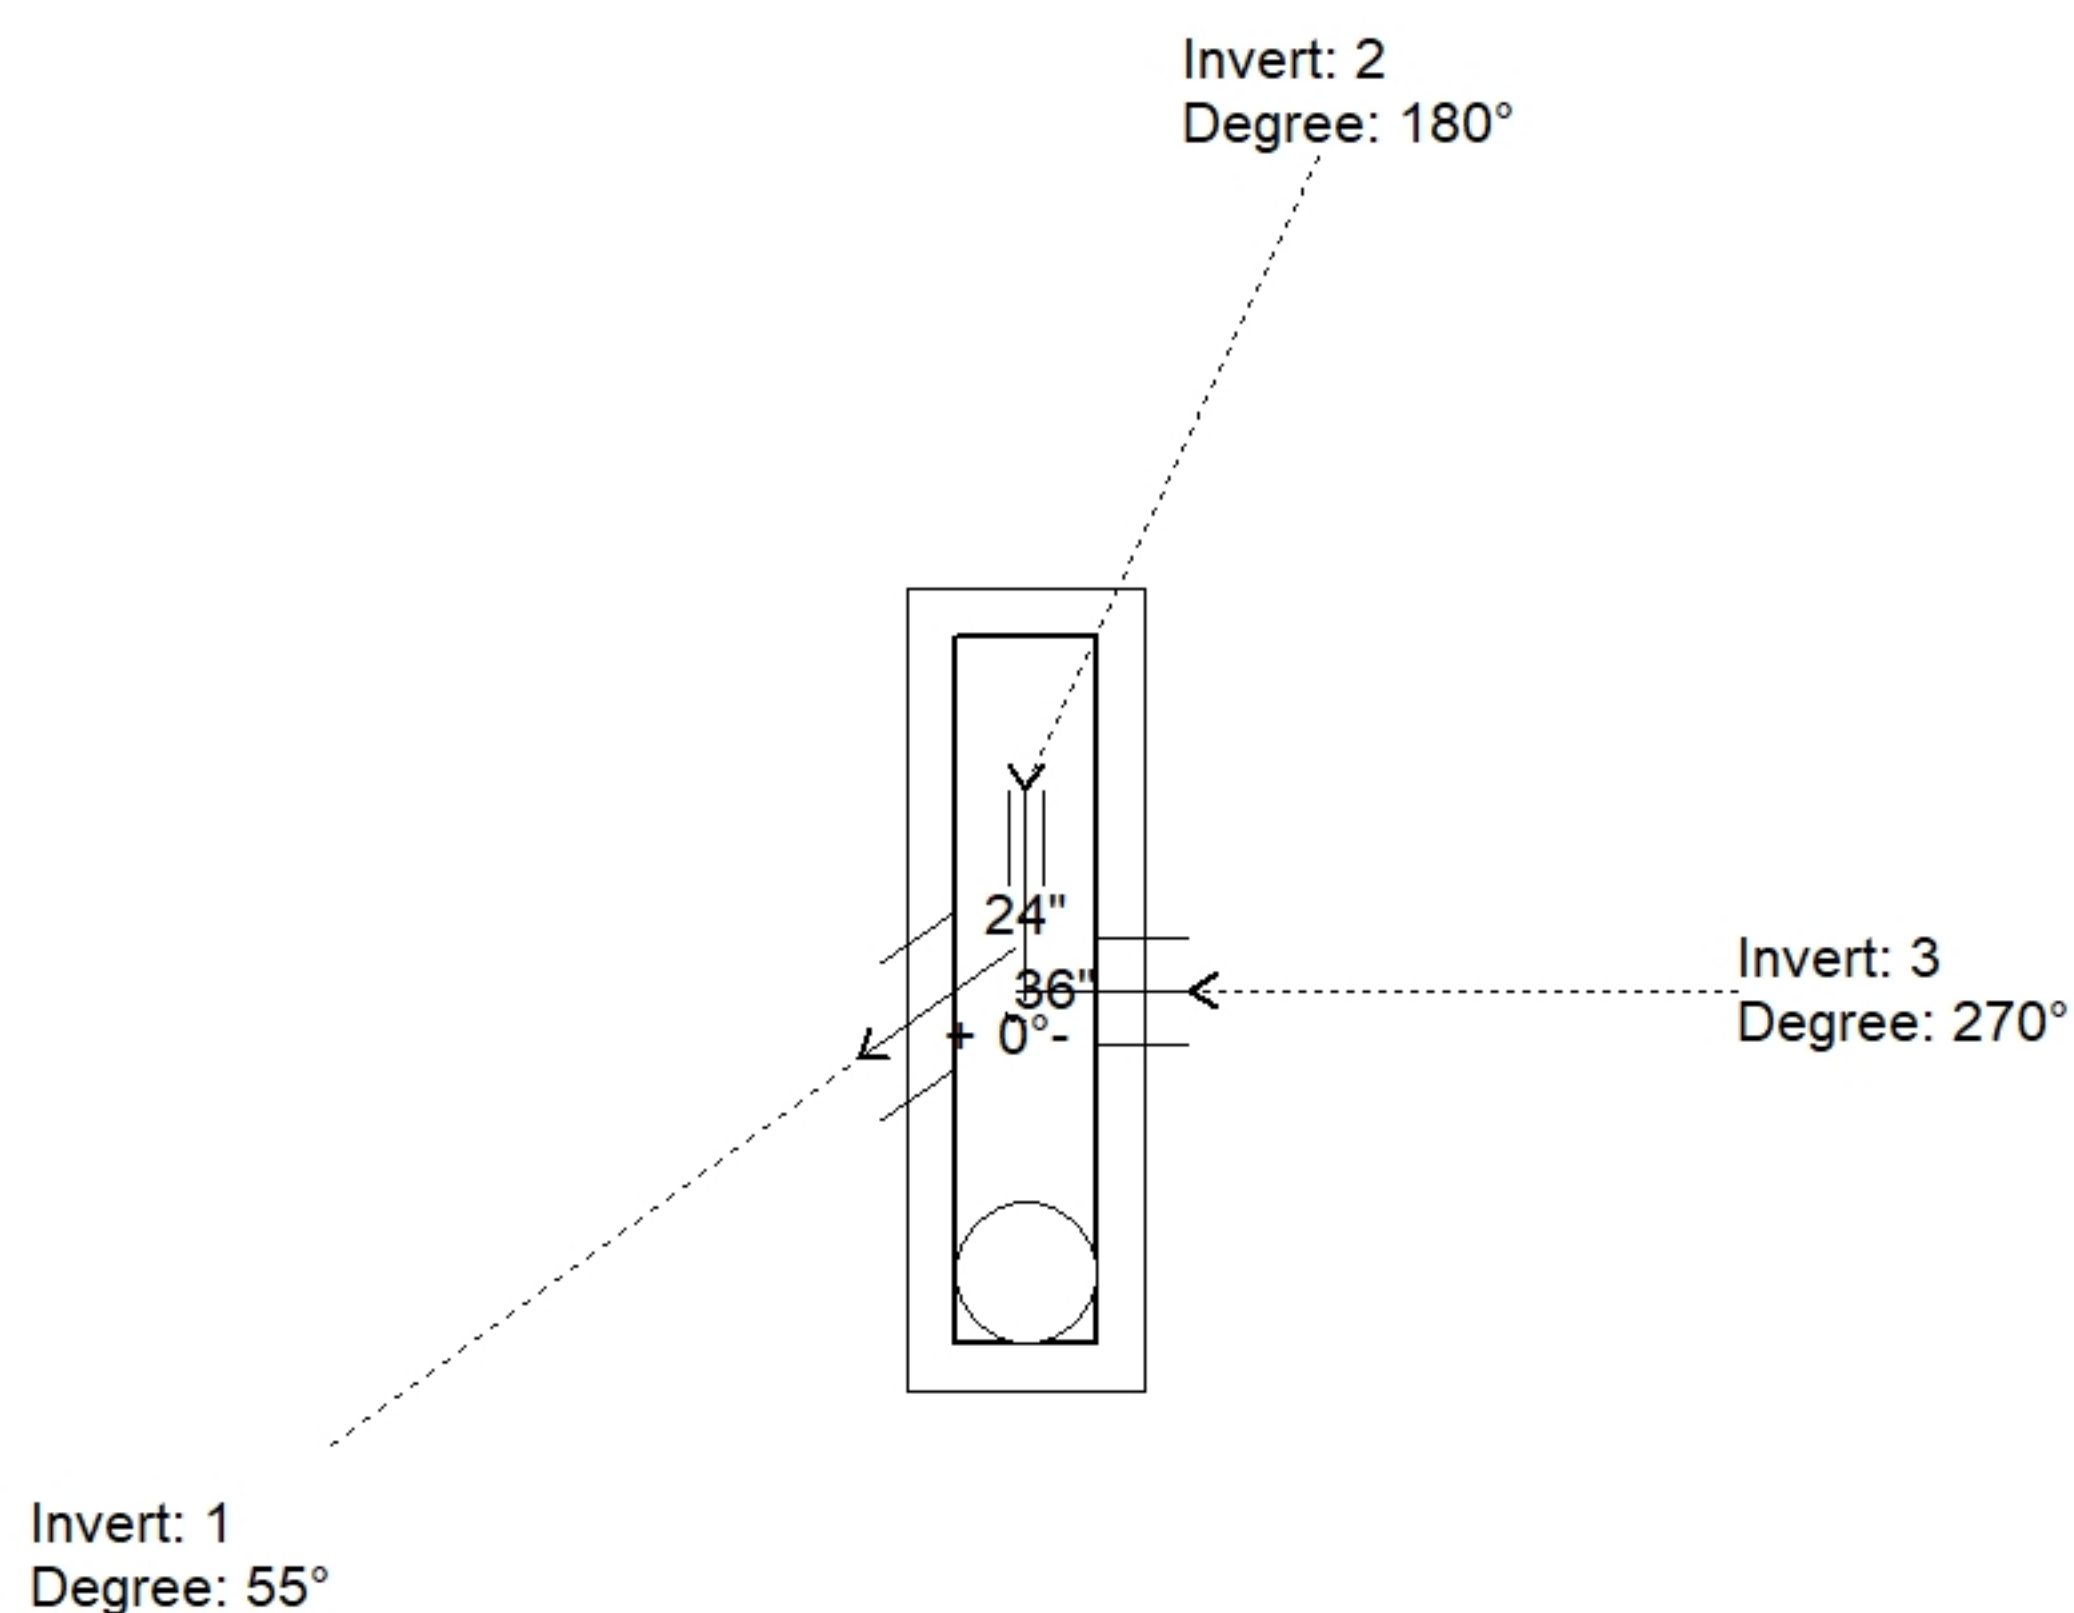


Position	Elev	Angle	Pipe	Pipe OD	Hole	Connector	Up (↓)	Ref
Rim	787.4'							
Reducer								
Invert 1	781.82'	55°	18" CMP	19"	22"	Hole 22	-2"	P1
Invert 2	783.99'	180°	4" HDPE (perf pipe)	4.8"	6"	Hole 6	25.04"	P1
Invert 3	781.9'	270°	15" CMP	16"	18"	Hole 18	-0.54"	P1
Invert 4								
Invert 5								
Invert 6								
Invert 7								
Invert 8								

24" x 120" - CB INLET KY A 10' TOP RIGHT - 10" - (P3)

24" x 120" - CB INLET KY A 10' BOTTOM RIGHT - 18" - (P2)

24" x 36" - BOX BASE 8inW, 8inF, Variable Ht - 35" - (P1)

Default - Interior Dimensions

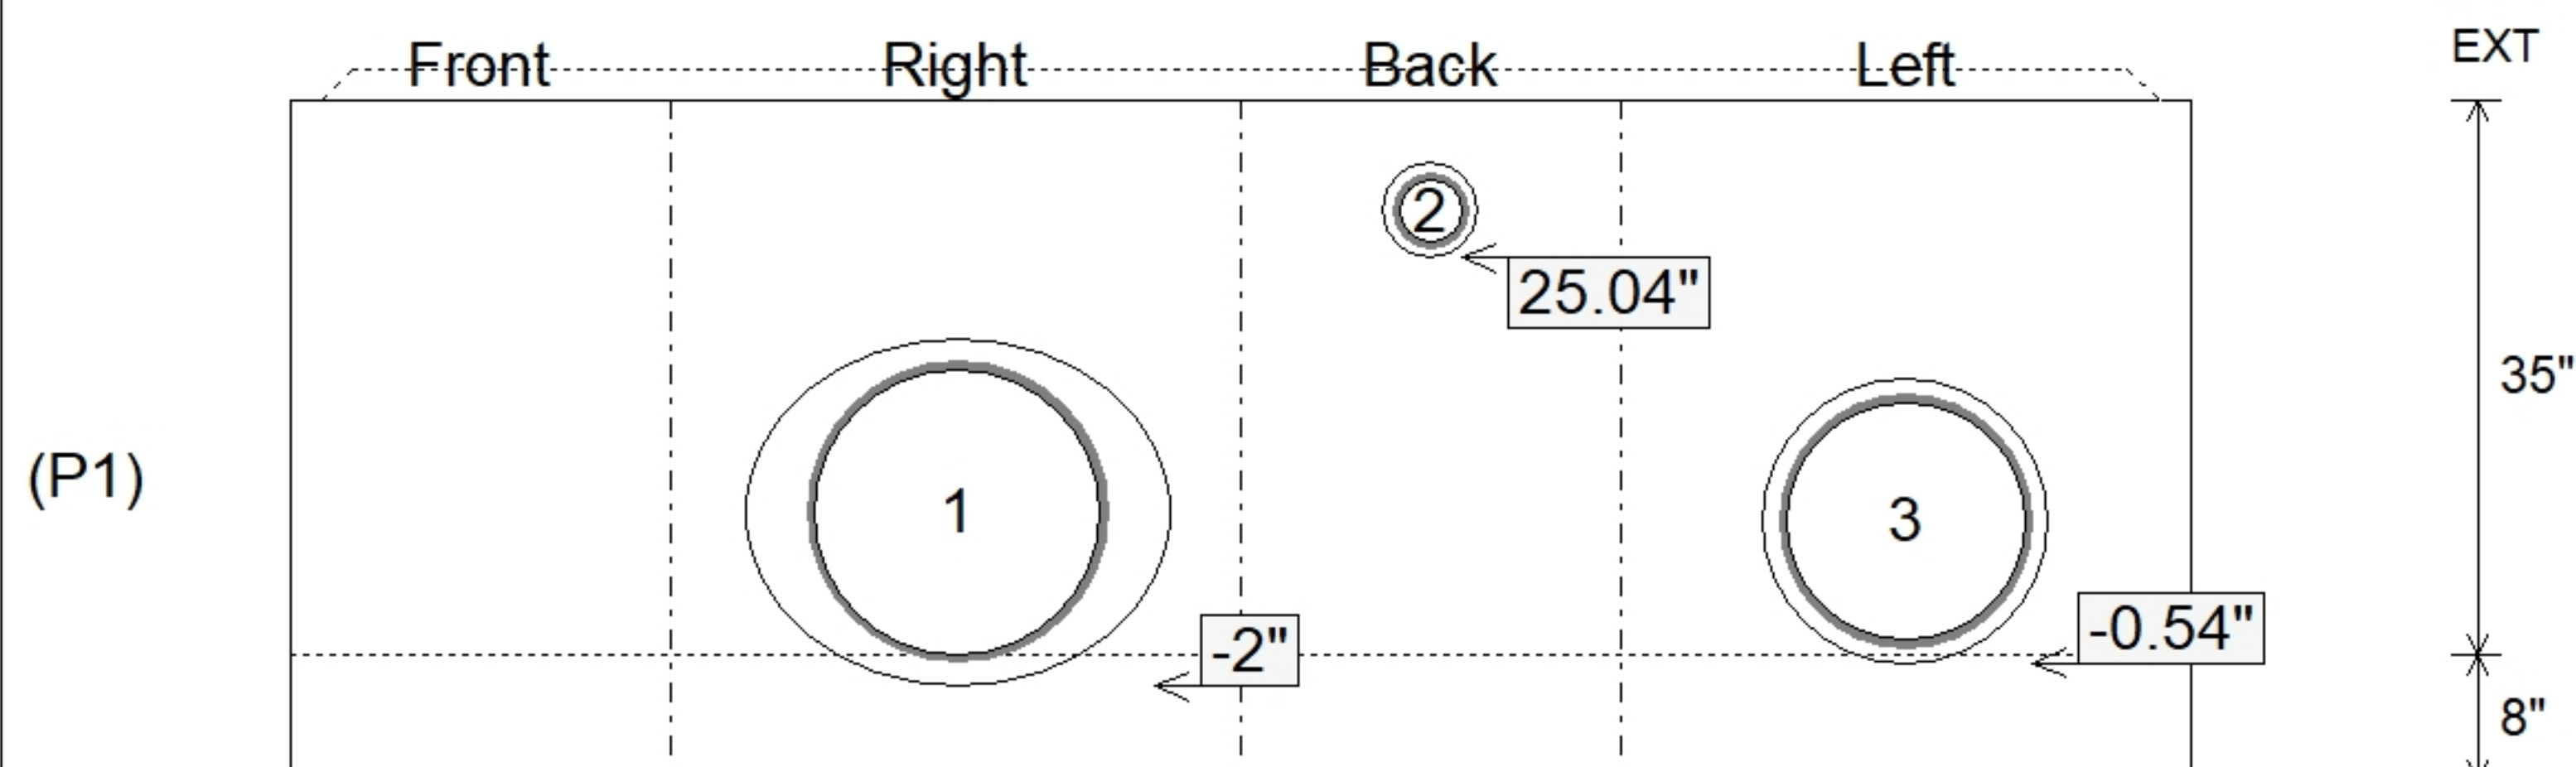

Submittal Drawing
7/28/2026 3:10:49 PM

SUBMITTAL
APPROVED BY: