

Contractor: Cleary Construction, Inc.


Plant: 100



Slack: 3.44"


- FLOOR (As .31) #5 BARS AT 12" C.C.E.W.

Structure Total: 14179 lb

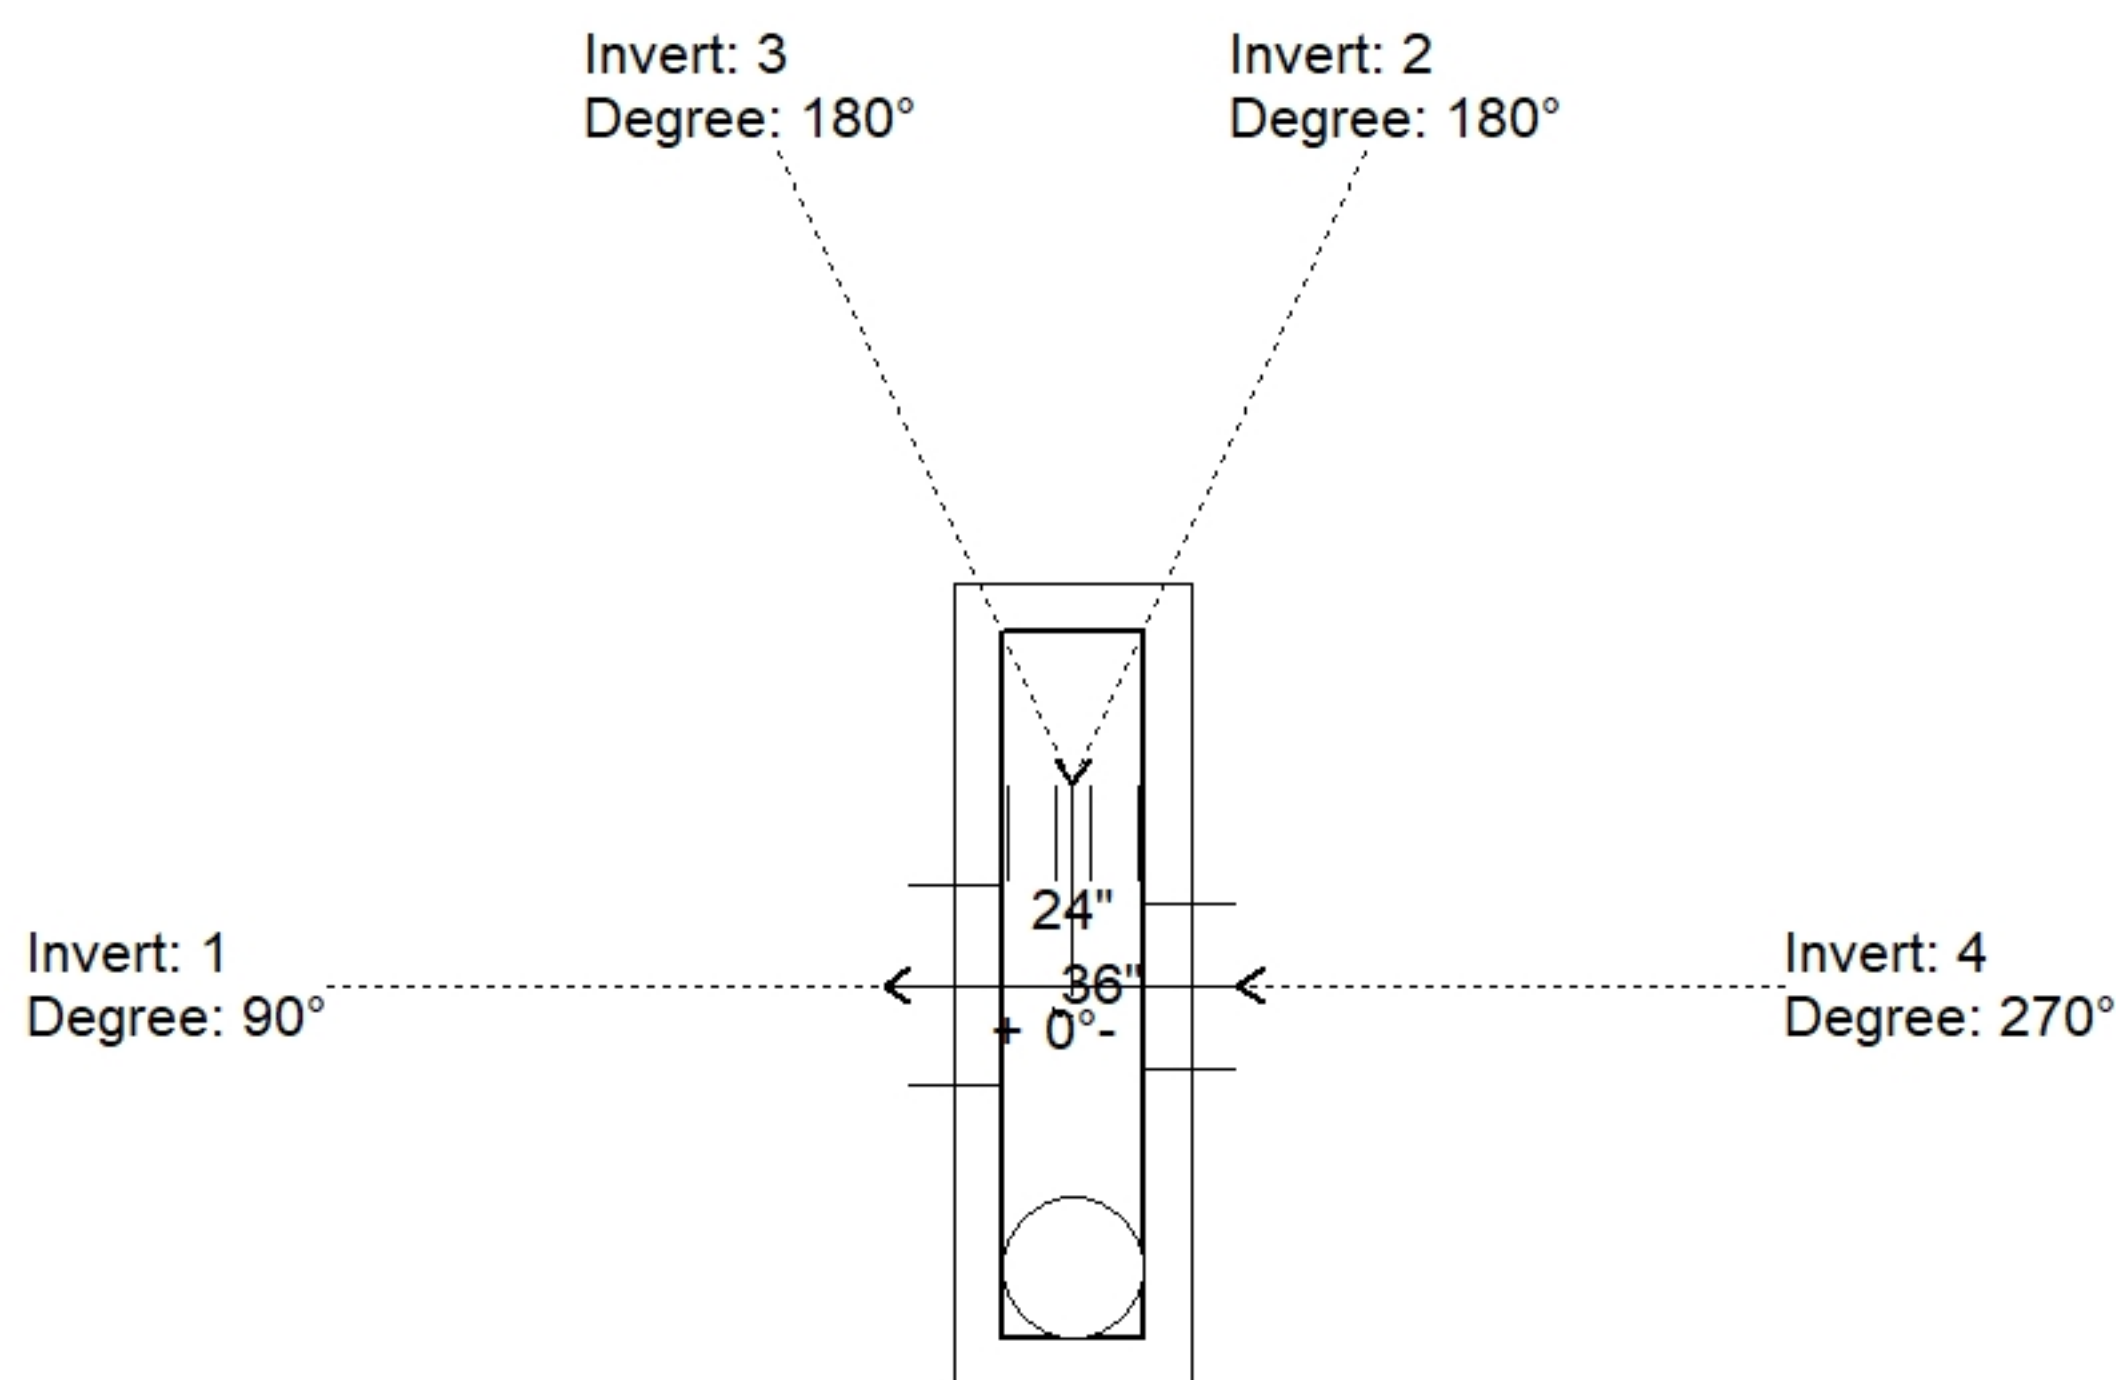

Position	Elev	Angle	Pipe	Pipe OD	Hole	Connector	Up (↓)	Ref
Rim	788.57'							
Reducer								
Invert 1	781.7'	90°	30" CMP	31"	34"	Hole 34	-2"	P1
Invert 2	781.78'	180°	18" CMP	19"	22"	Hole 22	-1.04"	P1
Invert 3	785.2'	180°	4" HDPE (perf pipe)	4.8"	6"	Hole 6	41"	P1
Invert 4	781.78'	270°	24" CMP	25"	28"	Hole 28	-1.04"	P1
Invert 5								
Invert 6								
Invert 7								
Invert 8								

(P1)

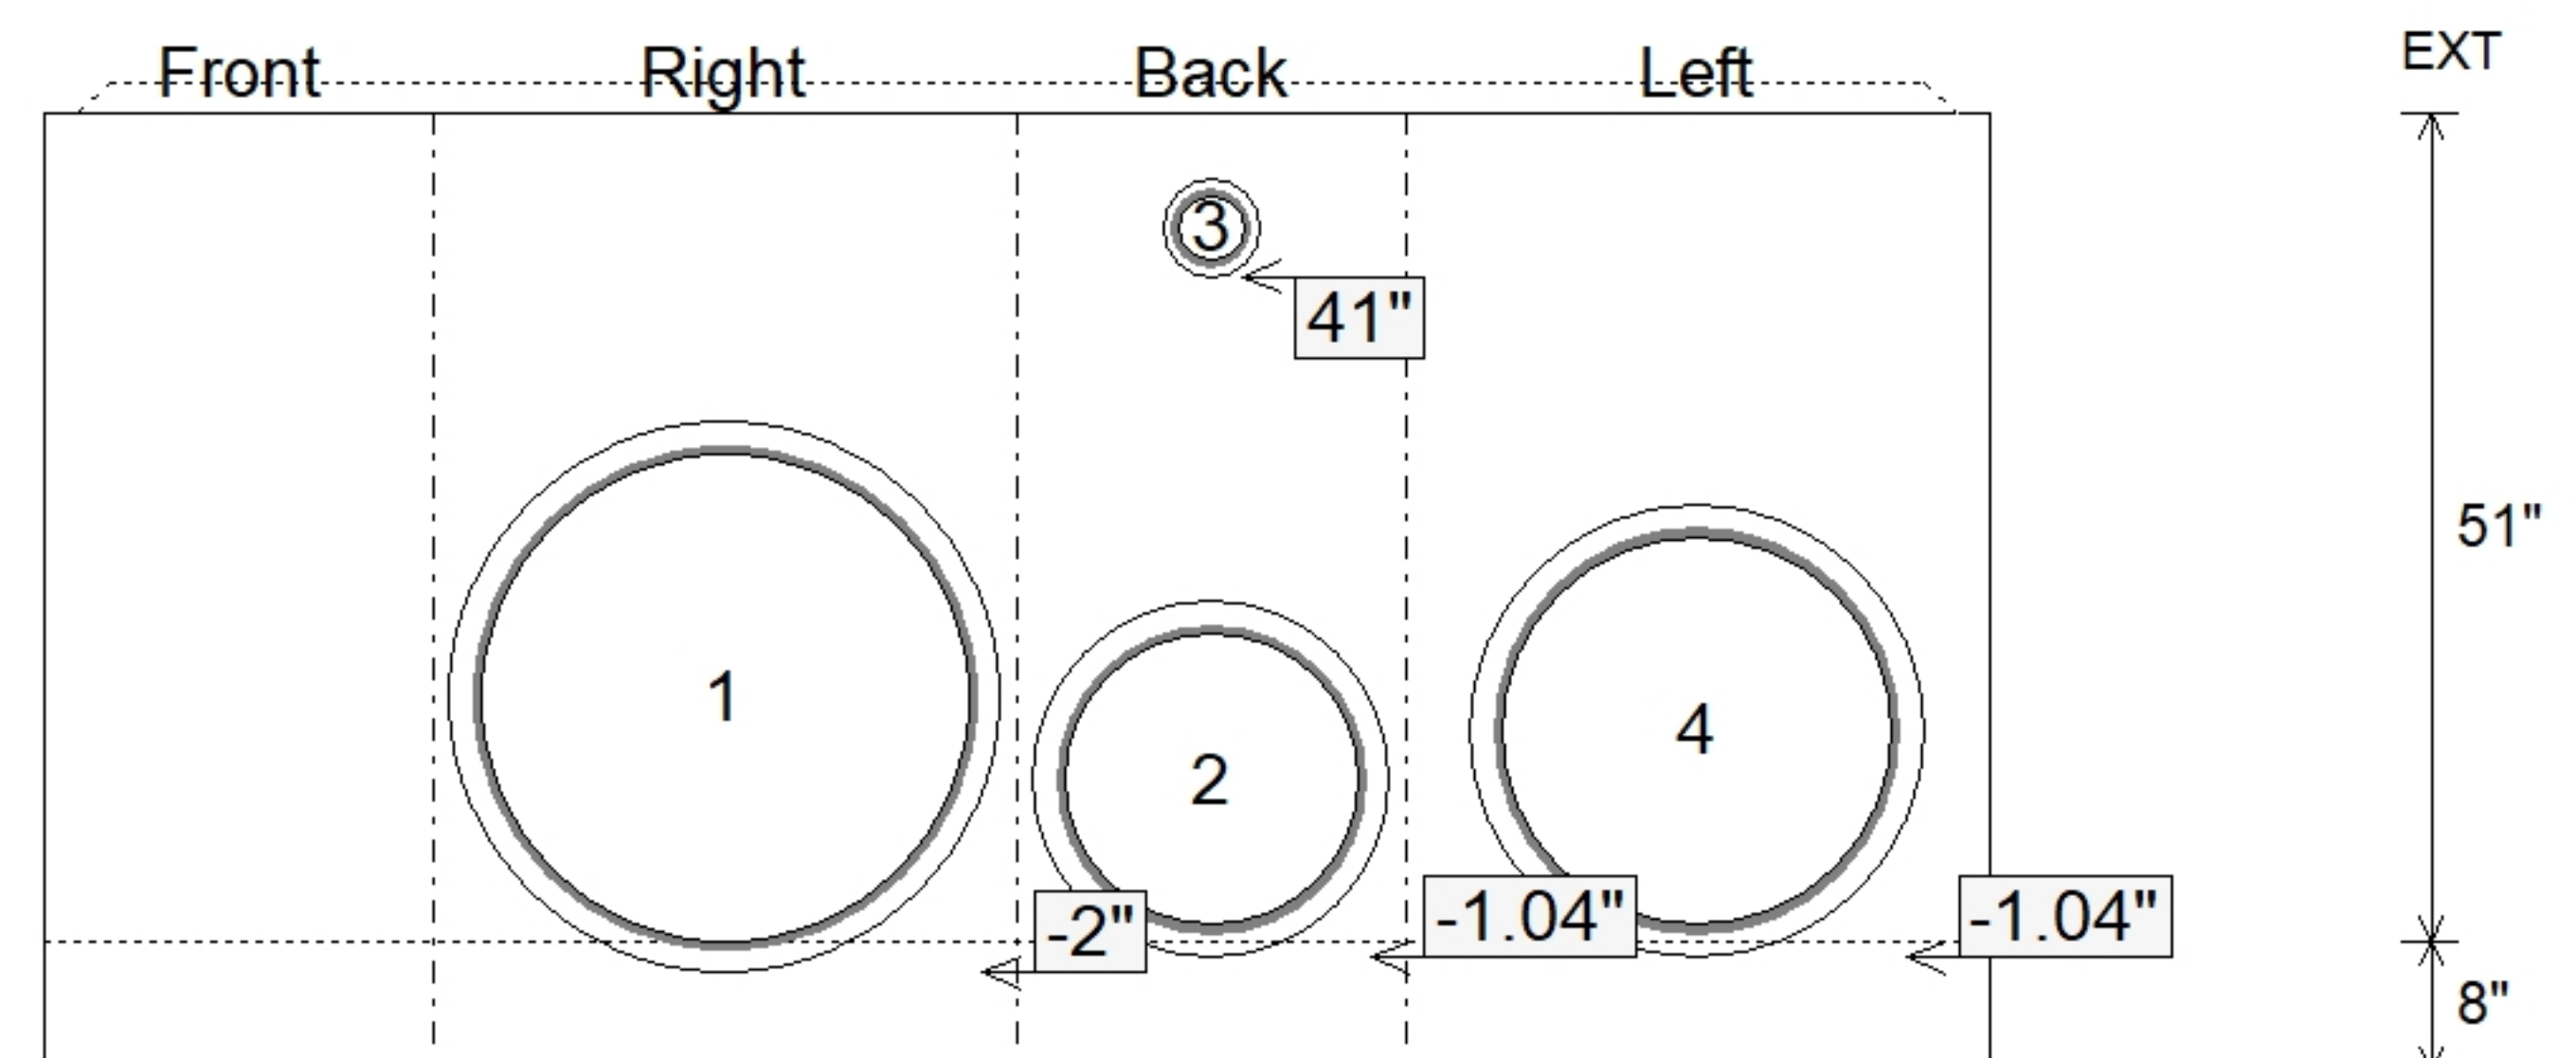

SUBMITTAL
APPROVED BY: