

Contractor: Cleary Construction, Inc.


Plant: 100




Slack: 3.08"

- TOP PHASE (As .62) #5 BARS AT 6" C.C.E.W.
- TRANS. SLAB (As .62) #5 BARS AT 6" C.C.E.W (DBL MAT)
- WALLS (As .31) #5 BARS AT 12" C.C.E.W.
- FLOOR (As .31) #5 BARS AT 12" C.C.E.W.


Structure Total: 15549 lb

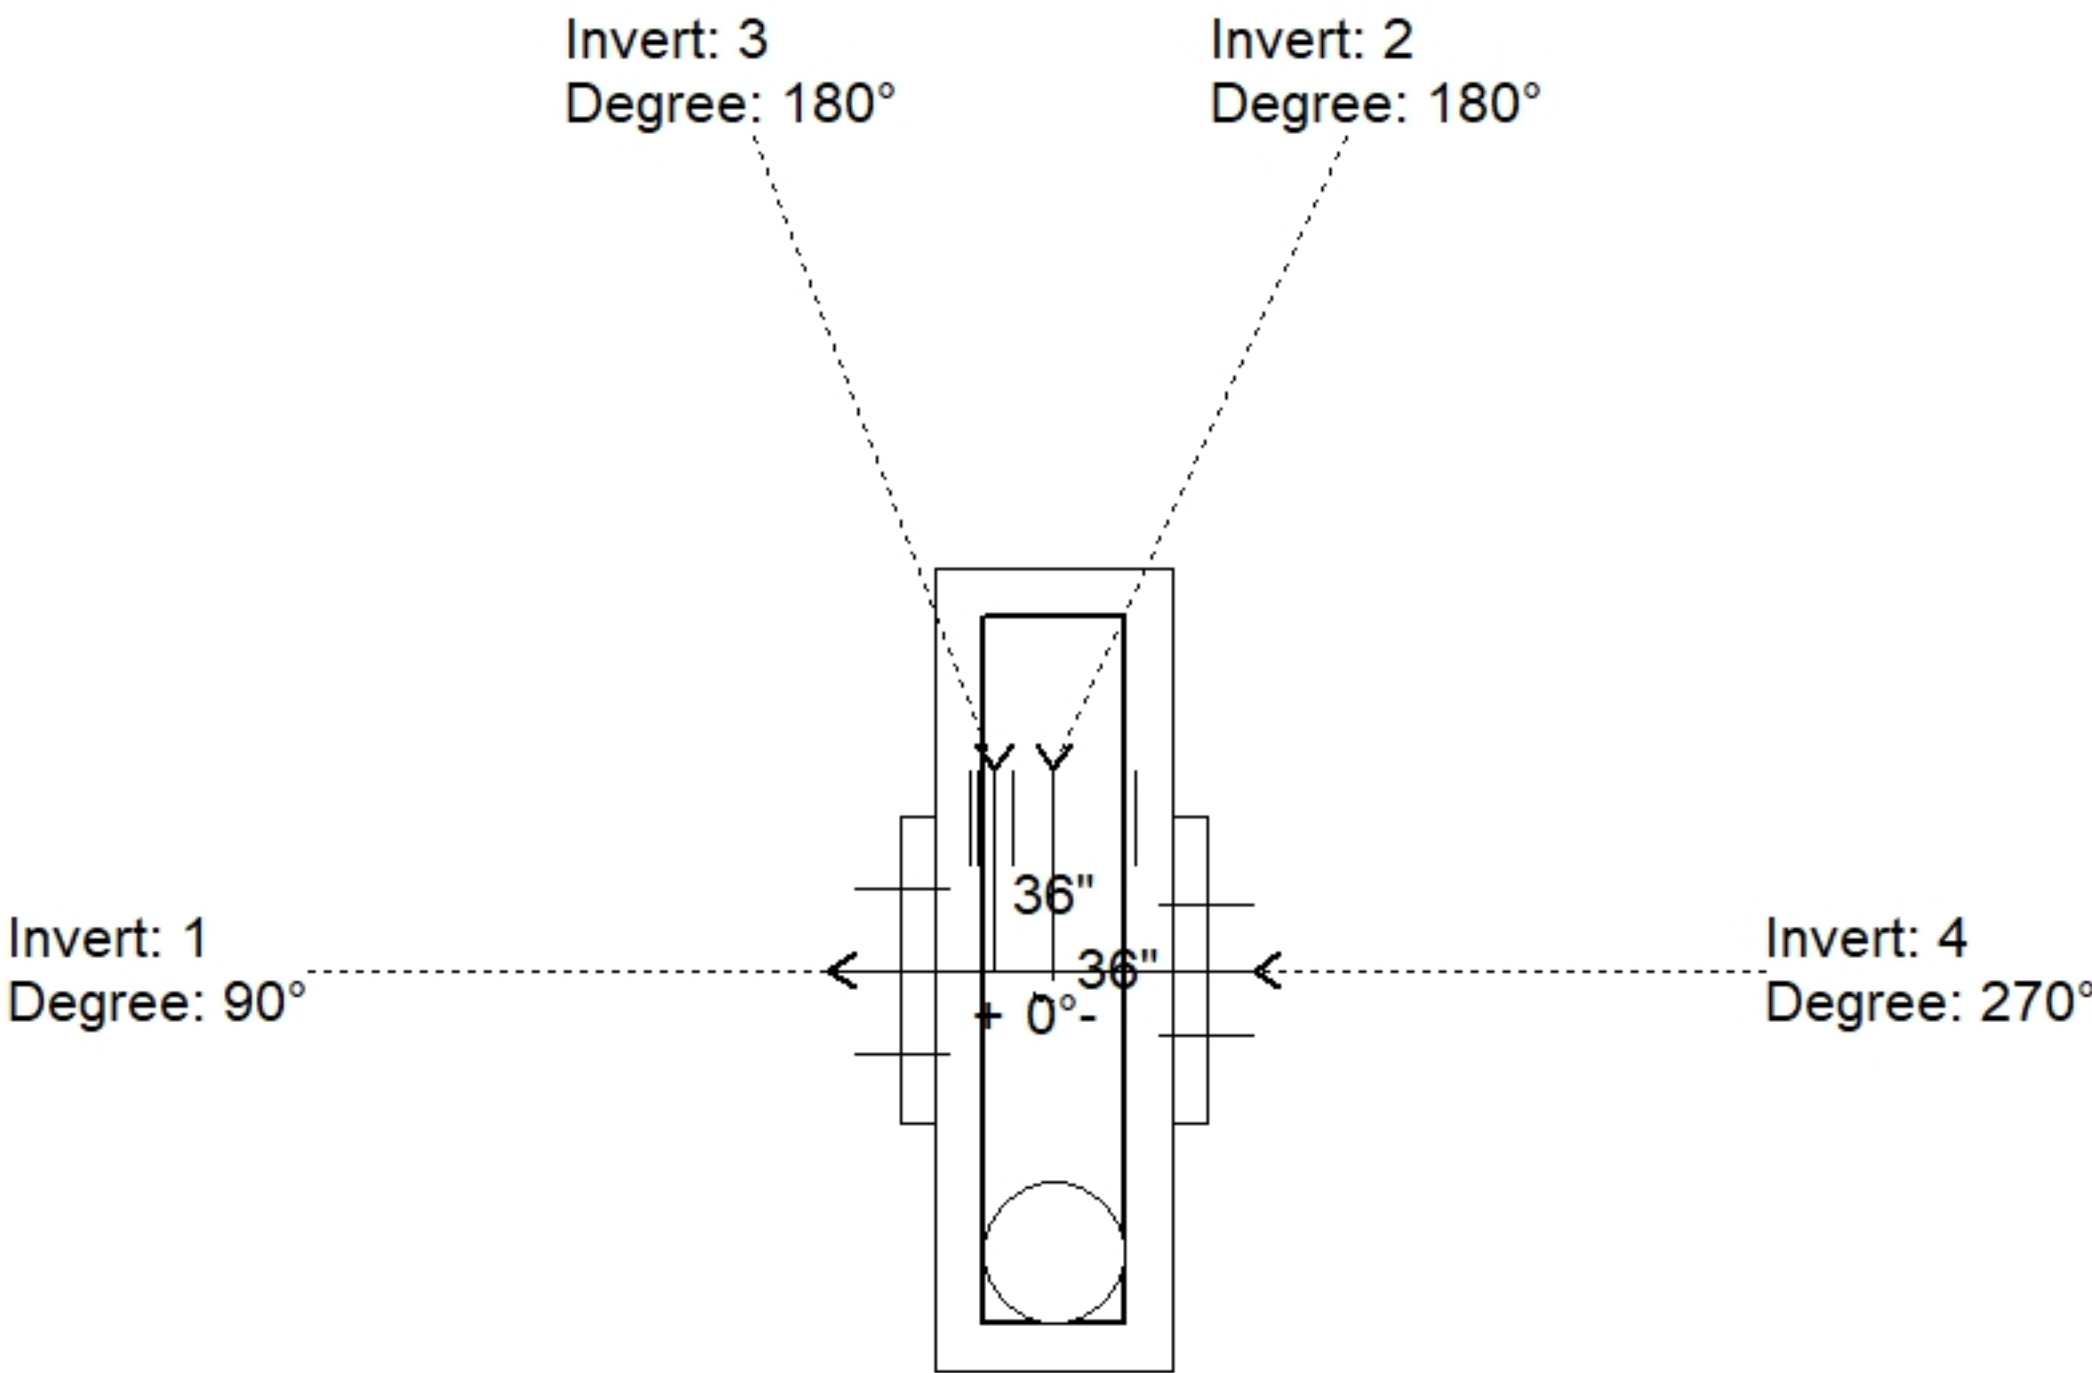

Position	Elev	Angle	Pipe	Pipe OD	Hole	Connector	Up (')	Ref
Rim	788.57'							
Reducer	785.313'							
Invert 1	781.98'	90°	24" CMP	25"	28"	Hole 28	-2"	P1
Invert 2	782.06'	180°	24" CMP	25"	28"	Hole 28	-1.04"	P1
Invert 3	784.56'	180°	4" HDPE (perf pipe)	4.8"	6"	Hole 6	29.96"	P1
Invert 4	782.06'	270°	18" CMP	19"	22"	Hole 22	-1.04"	P1
Invert 5								
Invert 6								
Invert 7								
Invert 8								

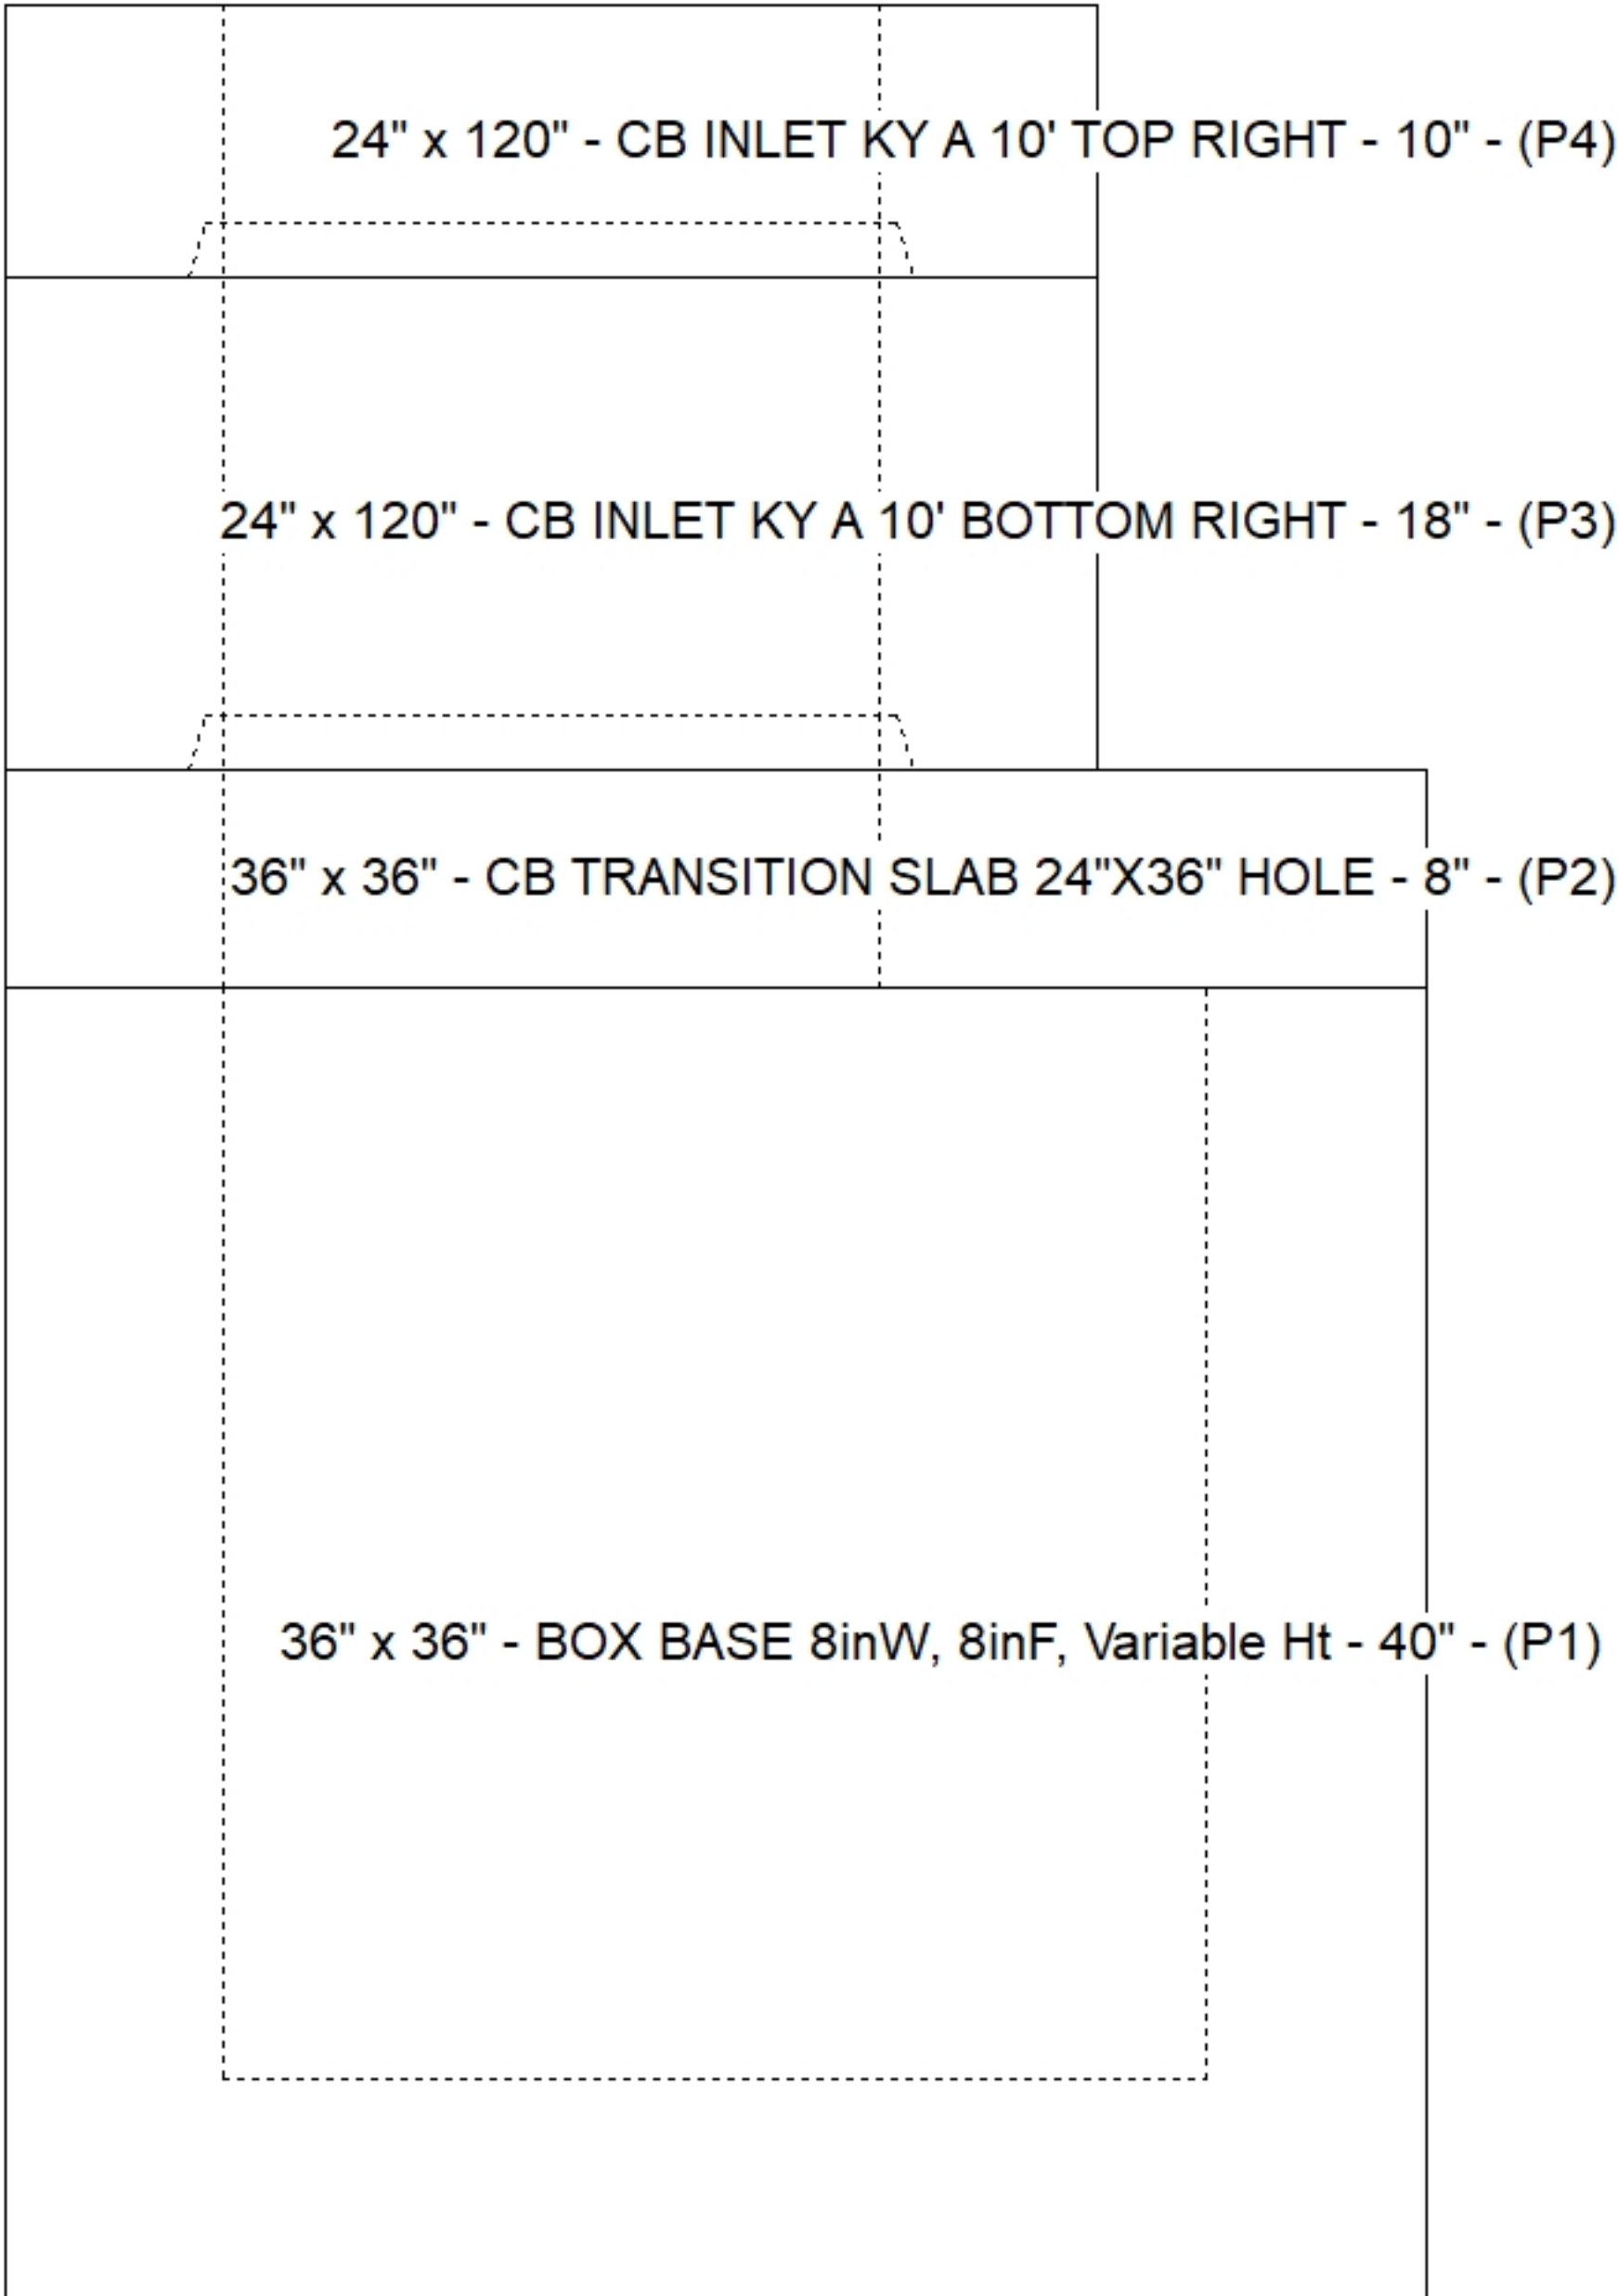

Default - Interior Dimensions

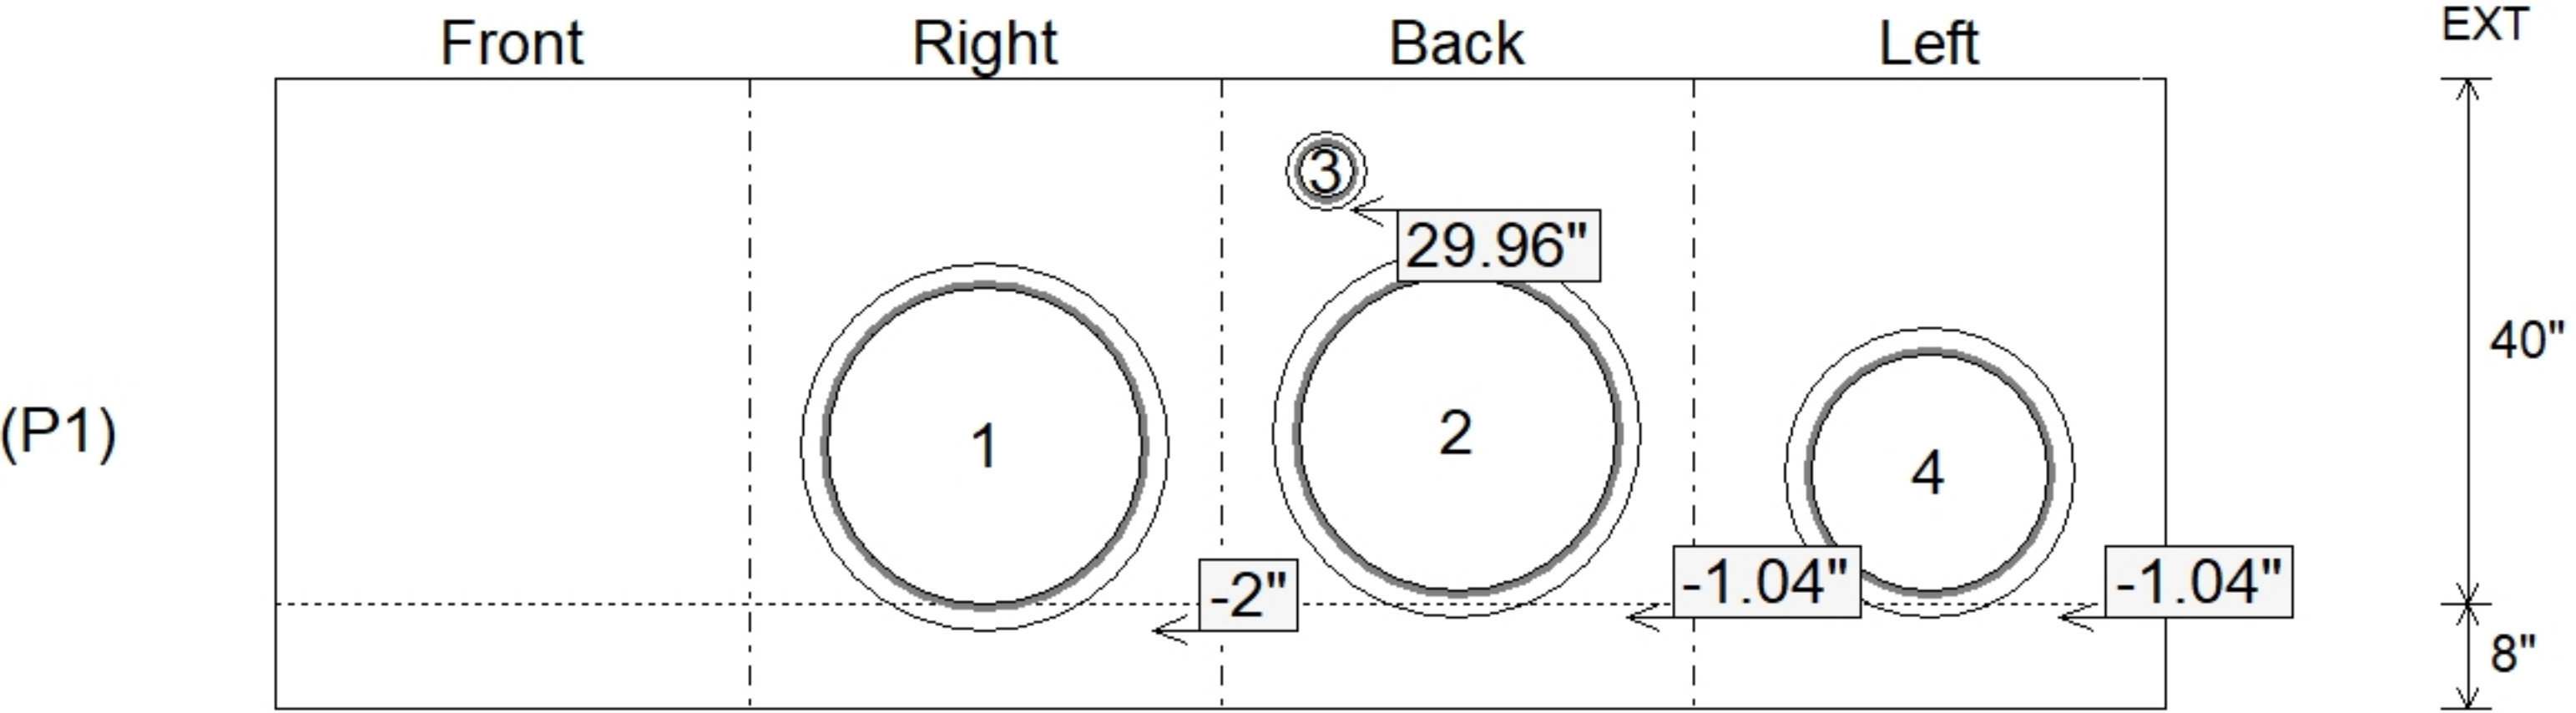

SUBMITTAL
APPROVED BY: