

Contractor: Cleary Construction, Inc.

TECH: Jared - F

Plant: 100



Size: 24" x 36"

Rim to Invert: 5.28'

Floor Height: 8"


Slack: 3.36"

REINFORCING PER ASTM A615 (GRADE 60).

- TOP PHASE (As .62) #5 BARS AT 6" C.C.E.W.
- WALLS (As .31) #5 BARS AT 12" C.C.E.W.
- FLOOR (As .31) #5 BARS AT 12" C.C.E.W.

0 lb

Structure Total: 13041 lb

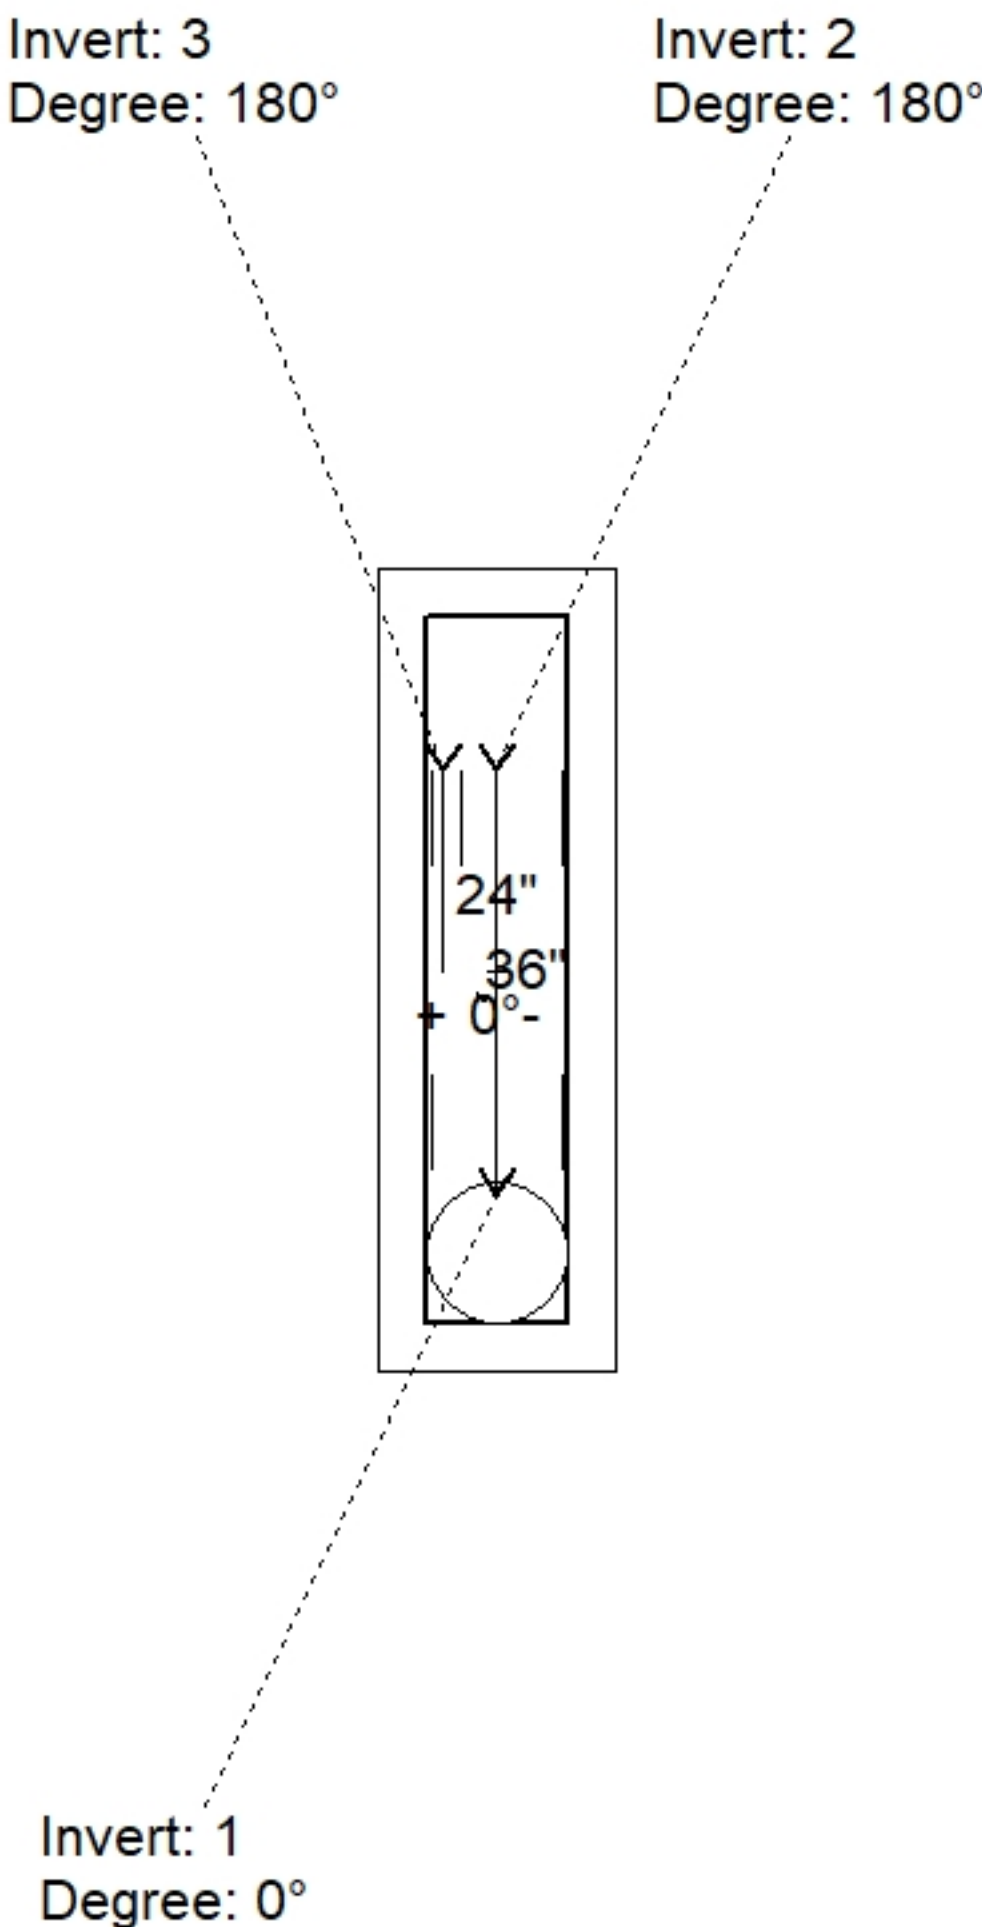


Position	Elev	Angle	Pipe	Pipe OD	Hole	Connector	Up (⌵)	Ref
Rim	790.5'							
Reducer								
Invert 1	785.22'	0°	18" CMP	19"	22"	Hole 22	-2"	P1
Invert 2	785.3'	180°	18" CMP	19"	22"	Hole 22	-1.04"	P1
Invert 3	787.14'	180°	4" HDPE (perf pipe)	4.8"	6"	Hole 6	22.04"	P1
Invert 4								
Invert 5								
Invert 6								
Invert 7								
Invert 8								

24" x 120" - CB INLET KY A 10' TOP LEFT - 10" - (P3)

24" x 120" - CB INLET KY A 10' BOTTOM LEFT - 18" - (P2)

24" x 36" - BOX BASE 8inW, 8inF, Variable Ht - 32" - (P1)

Default - Interior Dimensions

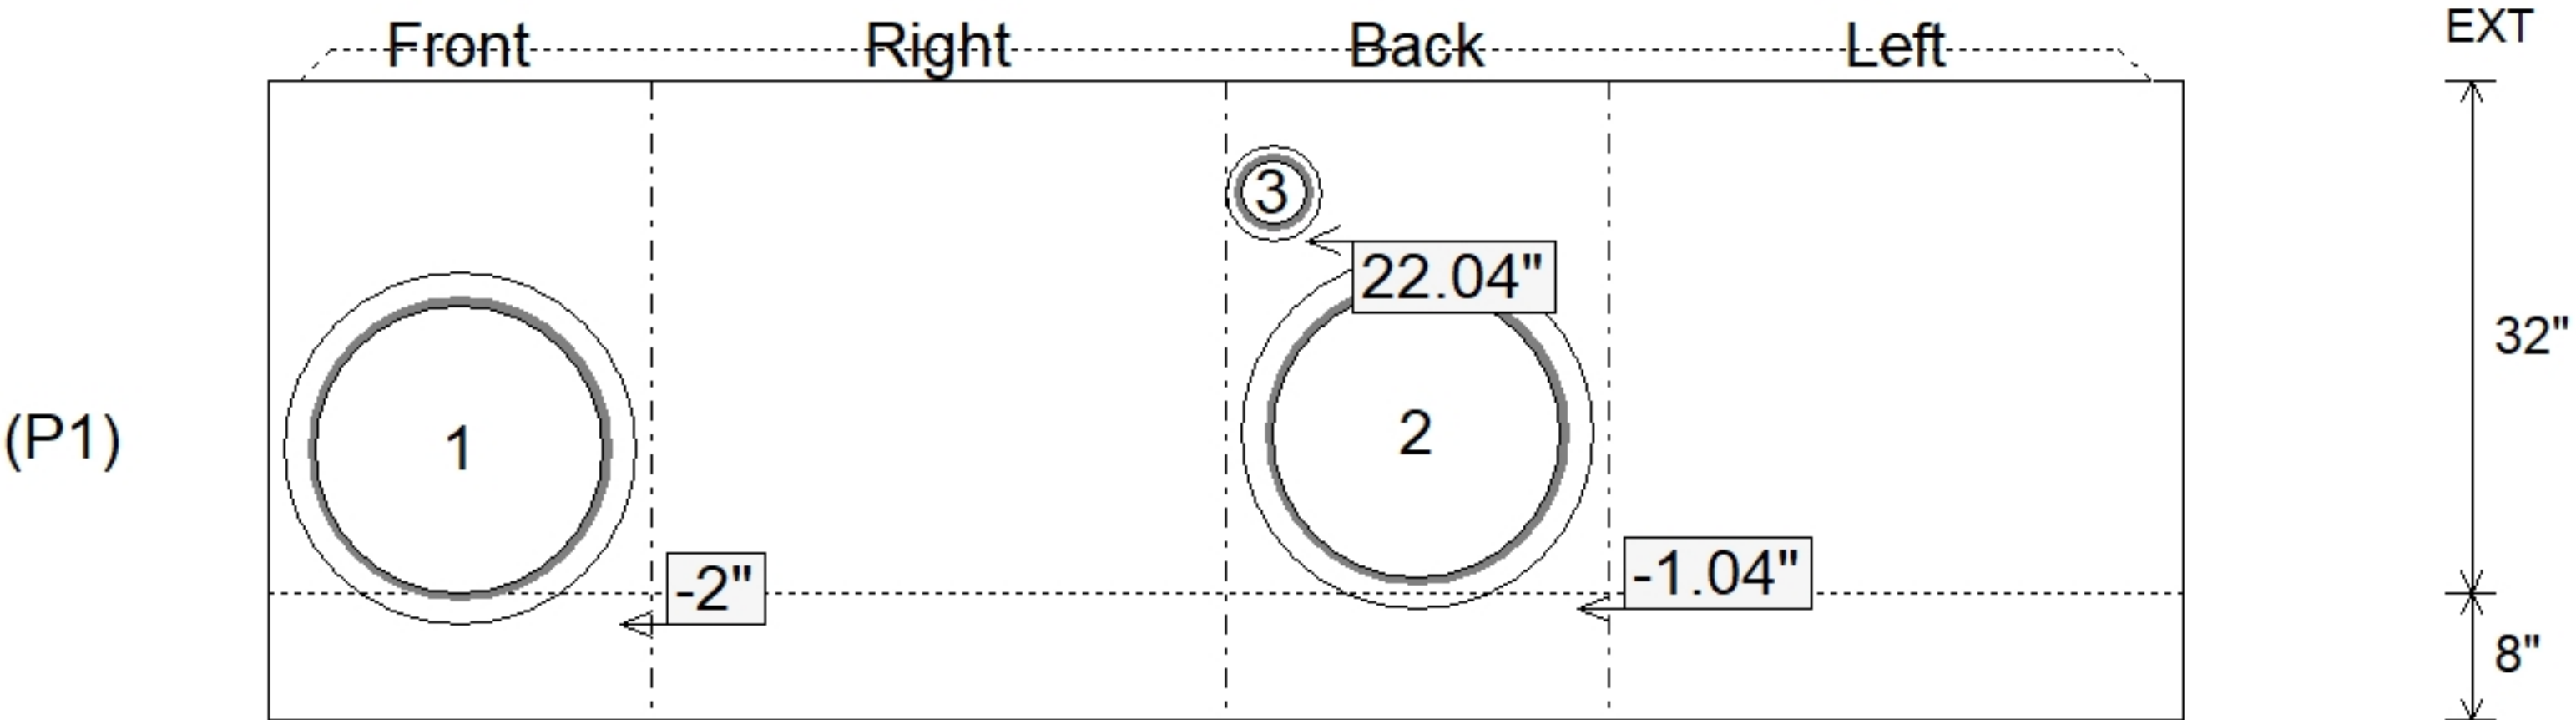

Submittal Drawing
7/28/2026 3:10:56 PM

SUBMITTAL
APPROVED BY: