

Contractor: Cleary Construction, Inc.

TECH: Jared - F

Plant: 100



Size: 24" x 36"

Rim to Invert: 5.34'


Floor Height: 8"

Slack: 3.08"

- FLOOR (As .31) #5 BARS AT 12" C.C.E.W.

10055 H


Structure Total: 12855 lb

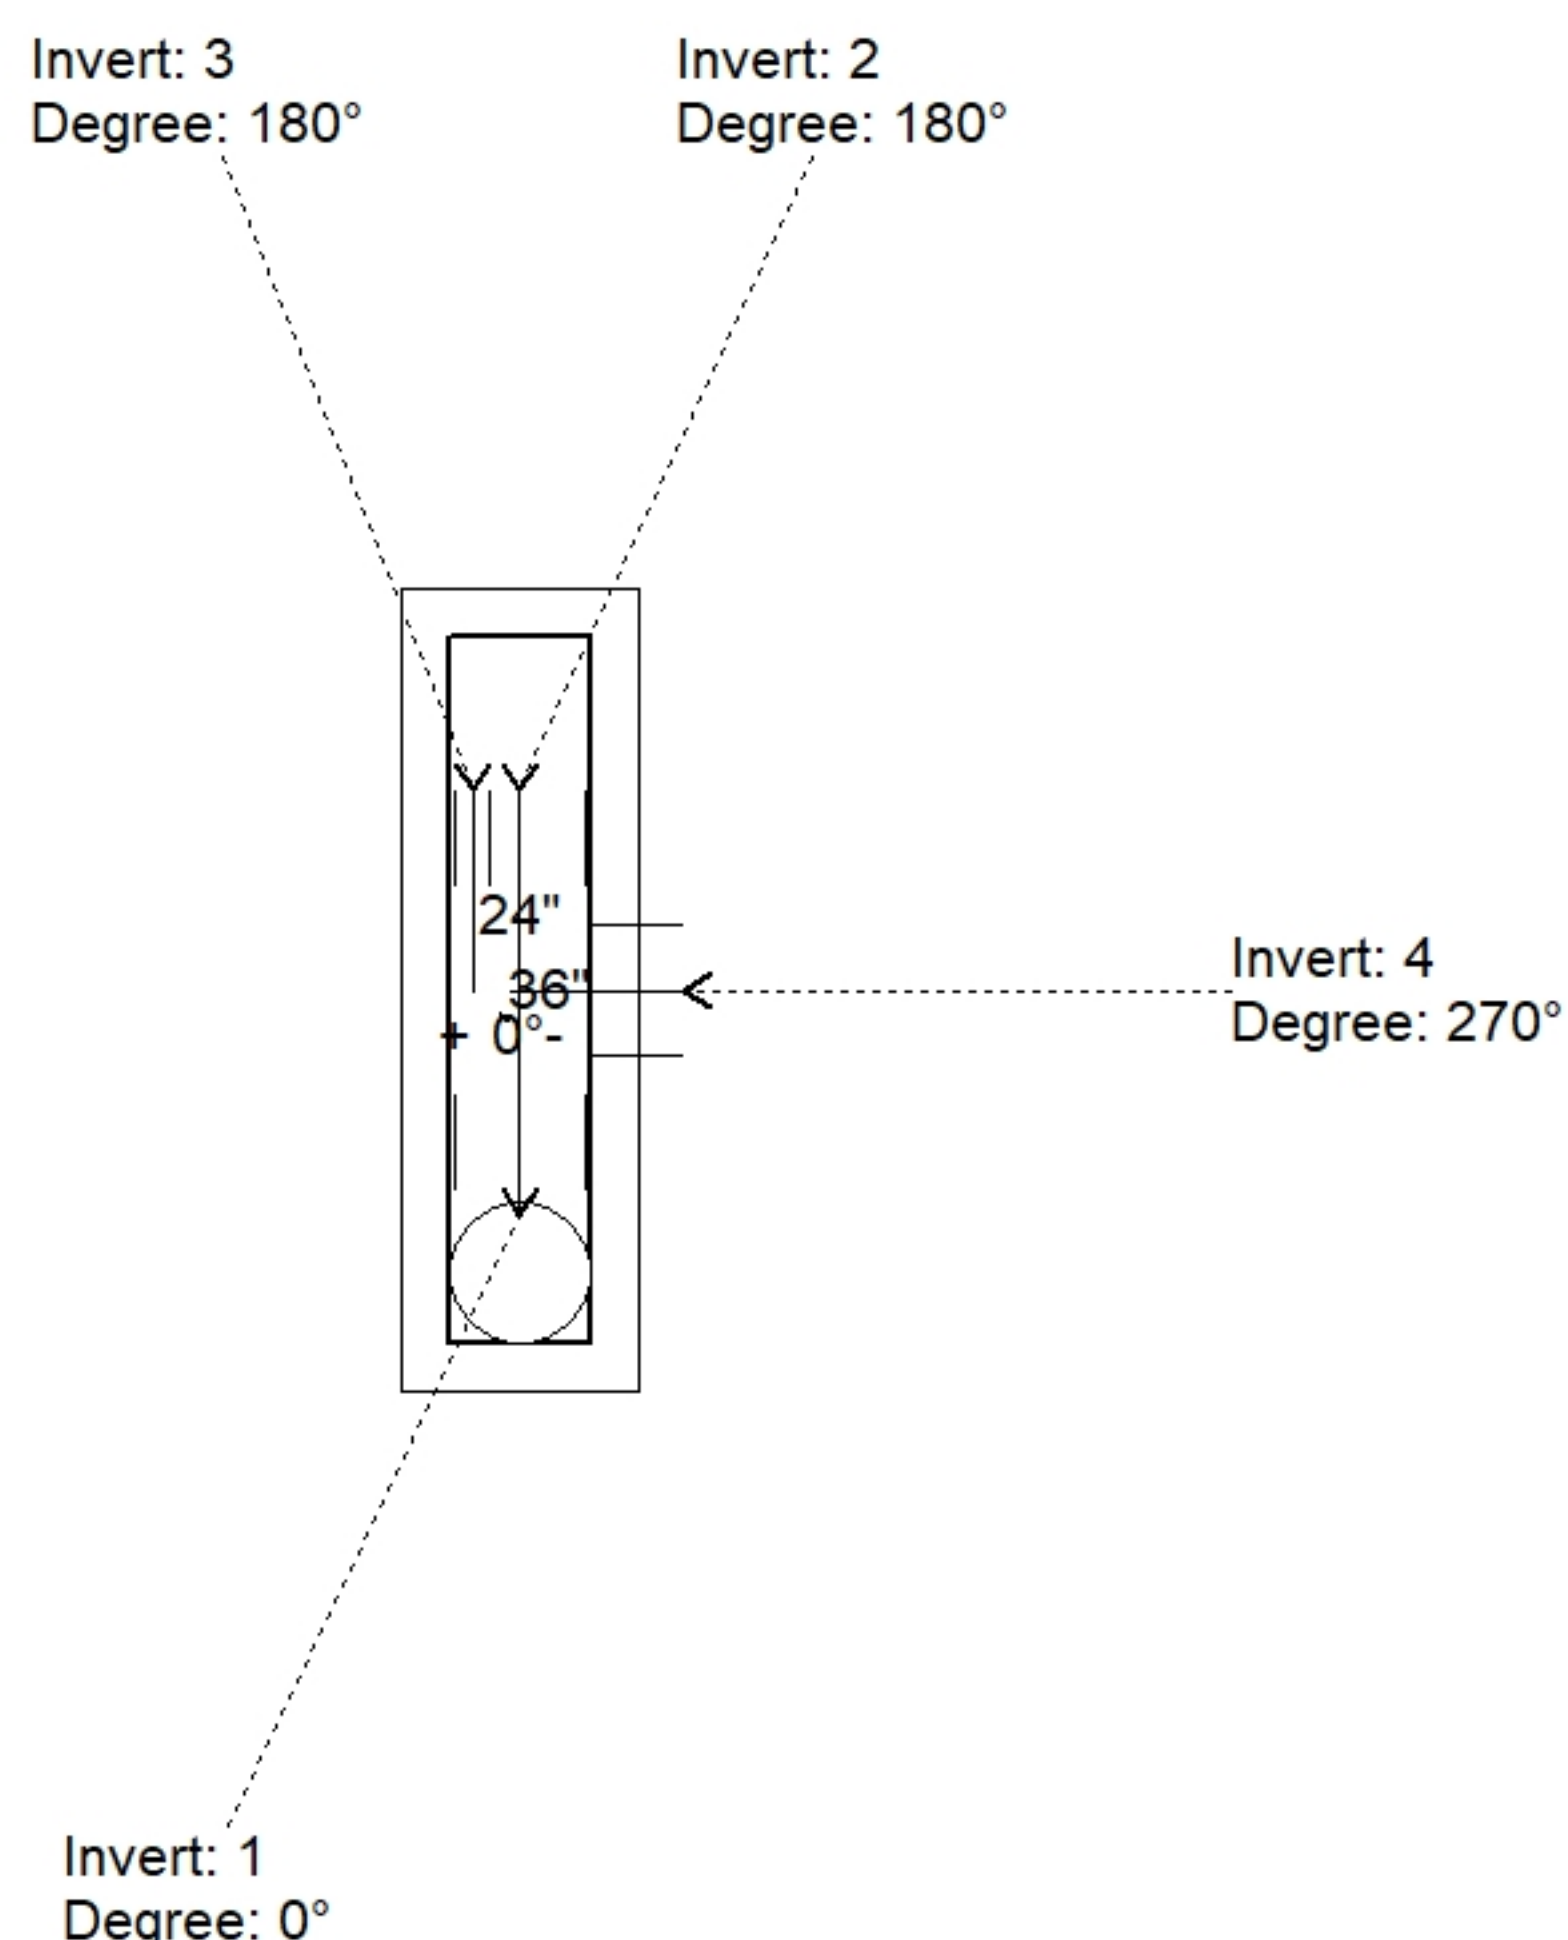

Position	Elev	Angle	Pipe	Pipe OD	Hole	Connector	Up (↓)	Ref
Rim	791.4'							
Reducer								
Invert 1	786.06'	0°	18" CMP	19"	22"	Hole 22	-2"	P1
Invert 2	786.14'	180°	18" CMP	19"	22"	Hole 22	-1.04"	P1
Invert 3	788.06'	180°	4" HDPE (perf pipe)	4.8"	6"	Hole 6	23"	P1
Invert 4	786.14'	270°	18" CMP	19"	22"	Hole 22	-1.04"	P1
Invert 5								
Invert 6								
Invert 7								
Invert 8								

24" x 36" - BOX BASE 8inW. 8inE. Variable Ht - 33" - (P1)

Default - Interior Dimensions

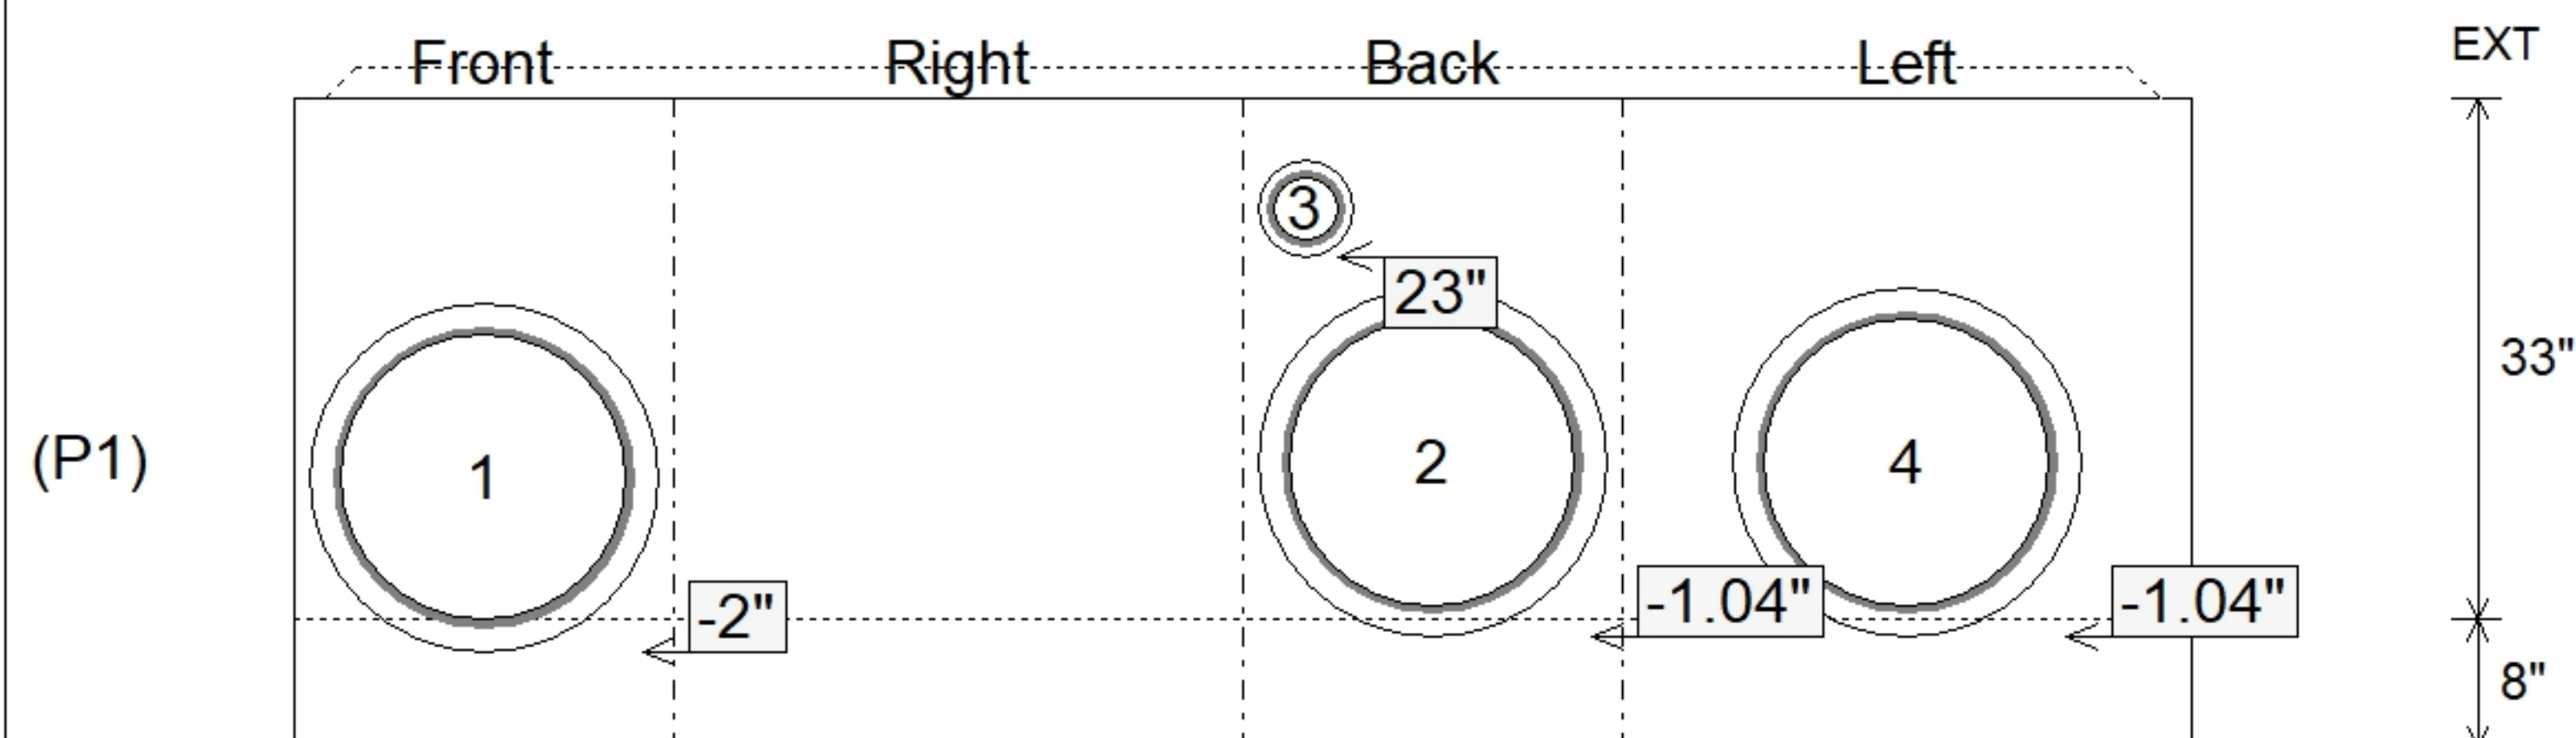

SUBMITTAL
APPROVED BY: