

Contractor: Cleary Construction, Inc.

TECH: Jared - F

Plant: 100



Size: 24" x 36"

Rim to Invert: 5.09'


Floor Height: 8"

Slack: 3.08"

- FLOOR (As .31) #5 BARS AT 12" C.C.E.W.


0 lb

Structure Total: 12888 lb

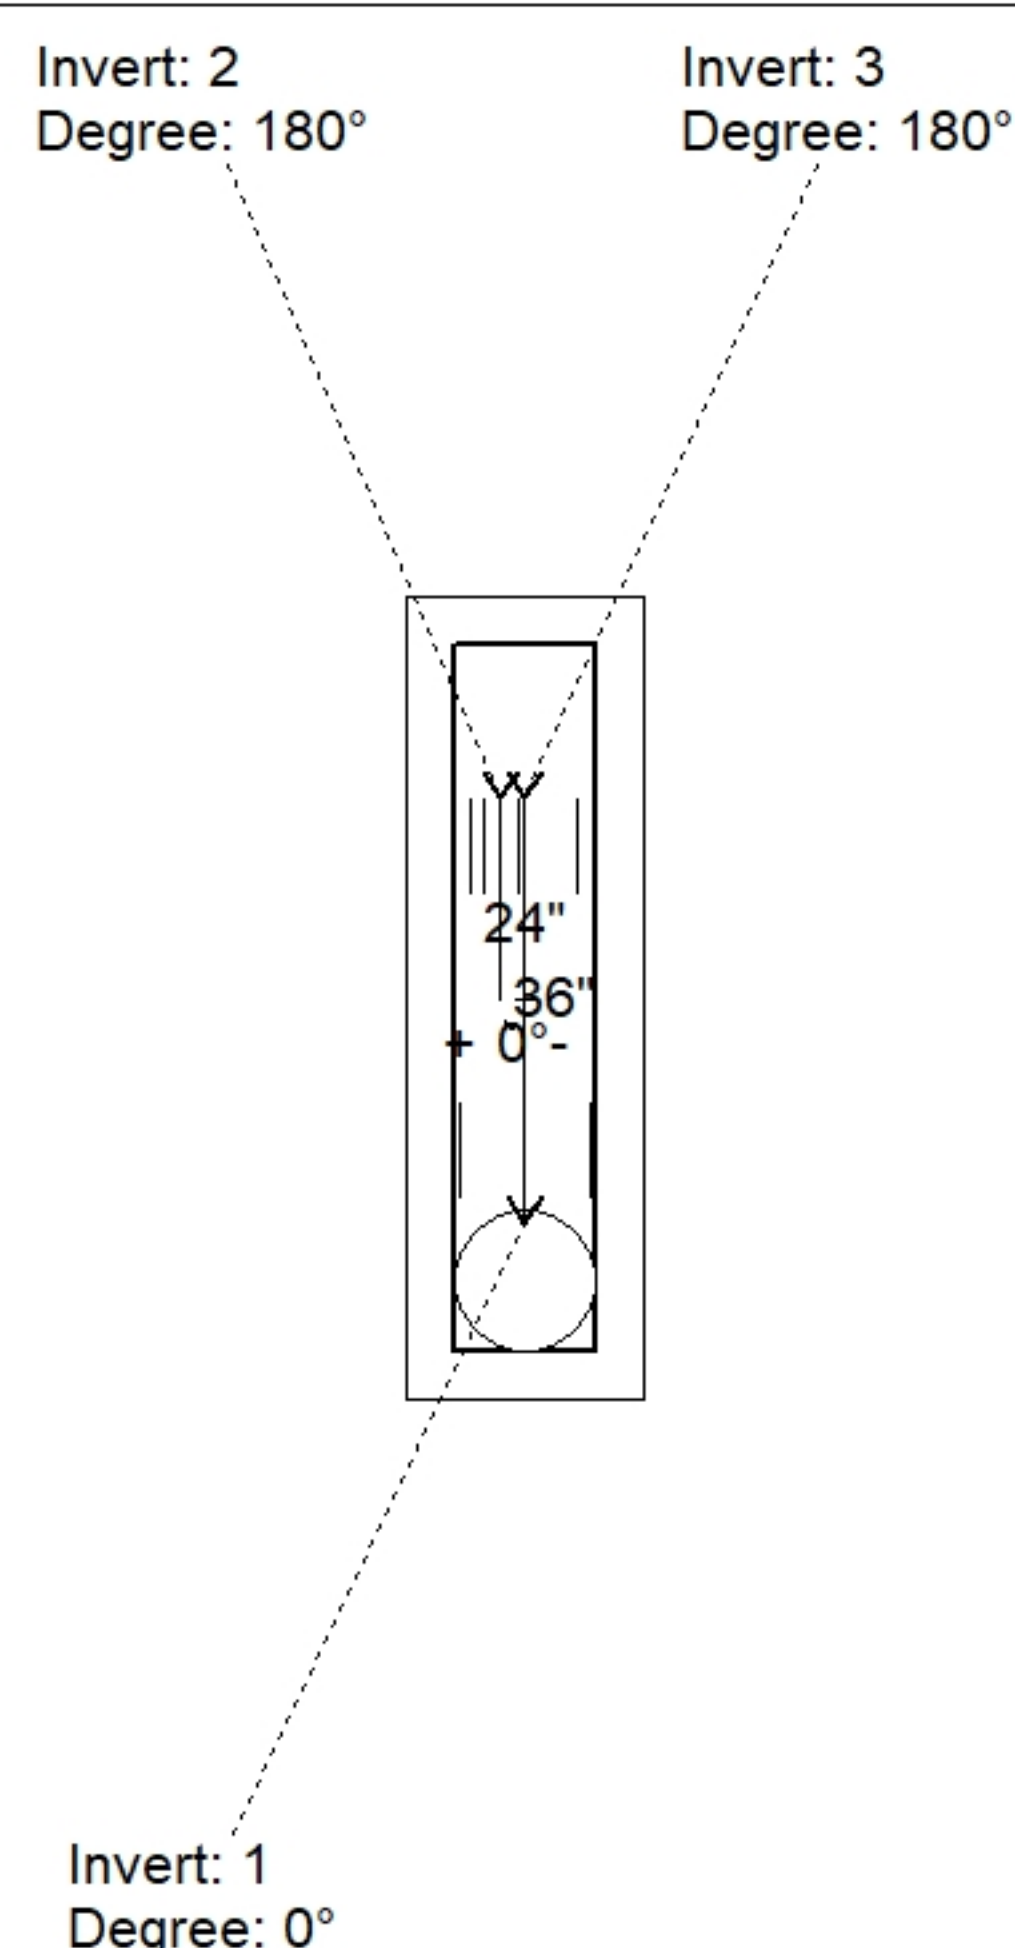

Position	Elev	Angle	Pipe	Pipe OD	Hole	Connector	Up (↓)	Ref
Rim	792.34'							
Reducer								
Invert 1	787.25'	0°	18" CMP	19"	22"	Hole 22	-2"	P1
Invert 2	789'	180°	4" HDPE (perf pipe)	4.8"	6"	Hole 6	20"	P1
Invert 3	787.33'	180°	15" CMP	16"	18"	Hole 18	-0.54"	P1
Invert 4								
Invert 5								
Invert 6								
Invert 7								
Invert 8								

Default - Interior Dimensions

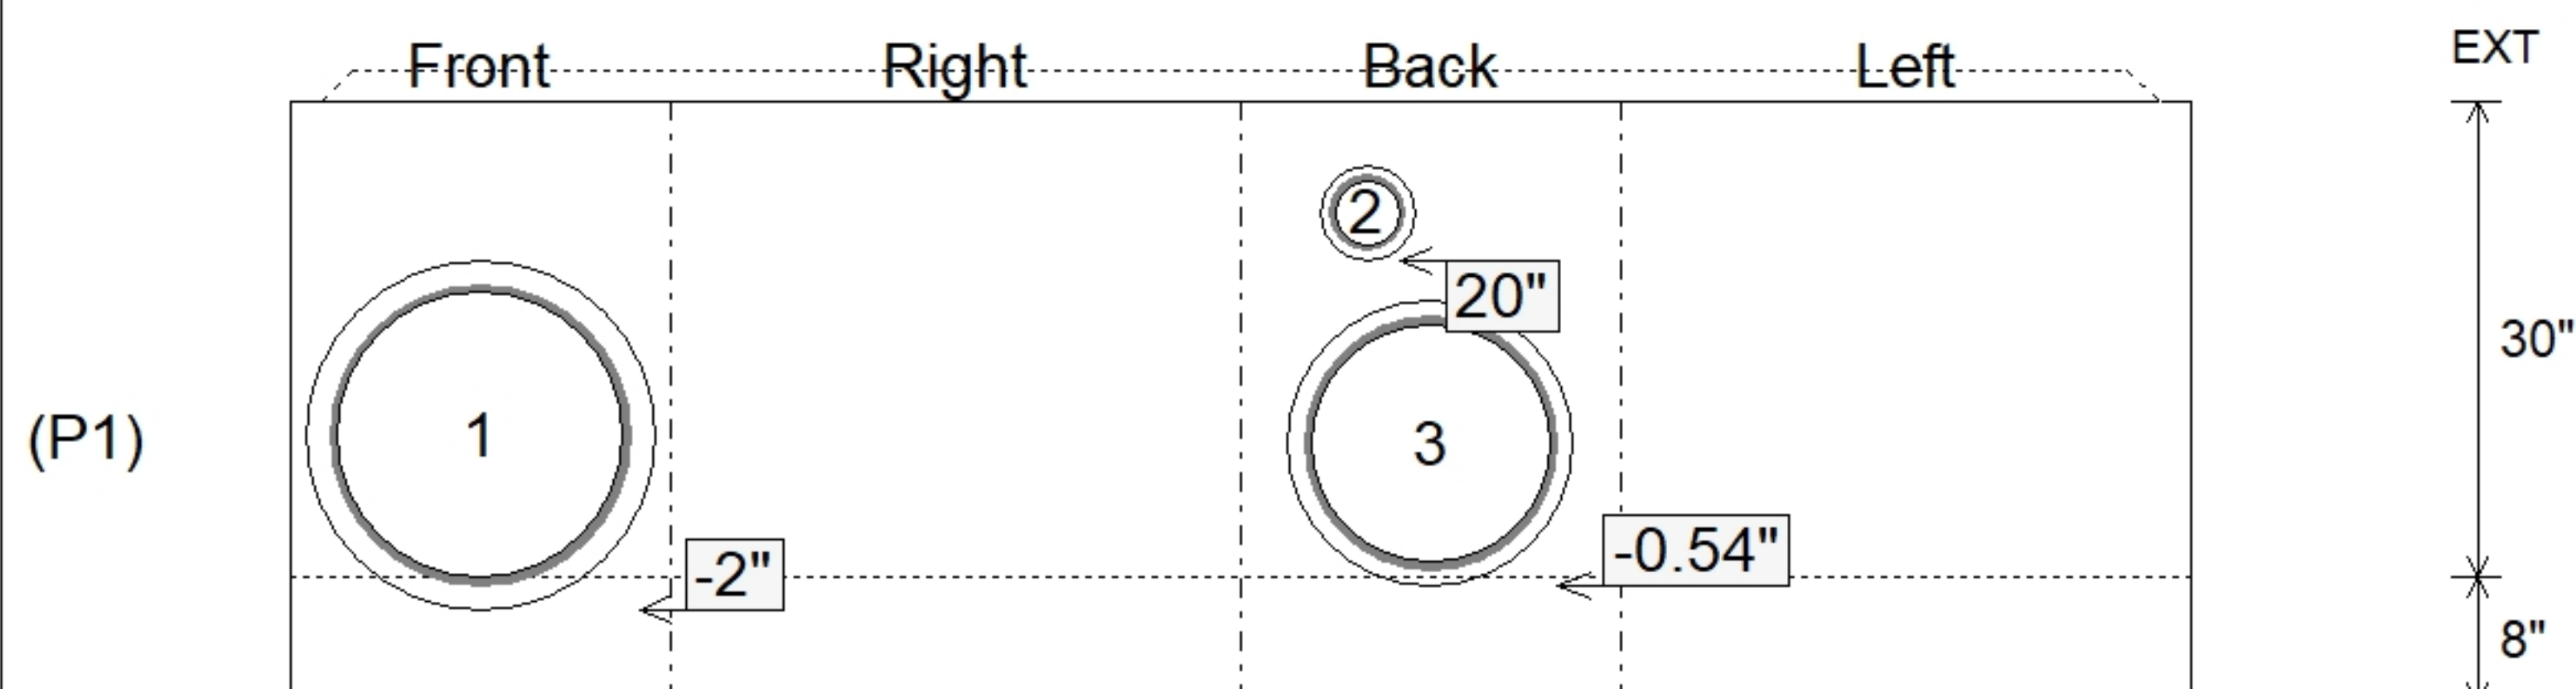

Submittal Drawing
7/28/2026 3:10:57 PM

SUBMITTAL
APPROVED BY: