

Contractor: Cleary Construction, Inc.

TECH: Jared - F

Plant: 100



Size: 36" x 48"

Rim to Invert: 8.06'


Floor Height: 8"

Slack: 3.72"

- FLOOR (As .31) #5 BARS AT 12" C.C.E.W.


0 lb

Structure Total: 18844 lb

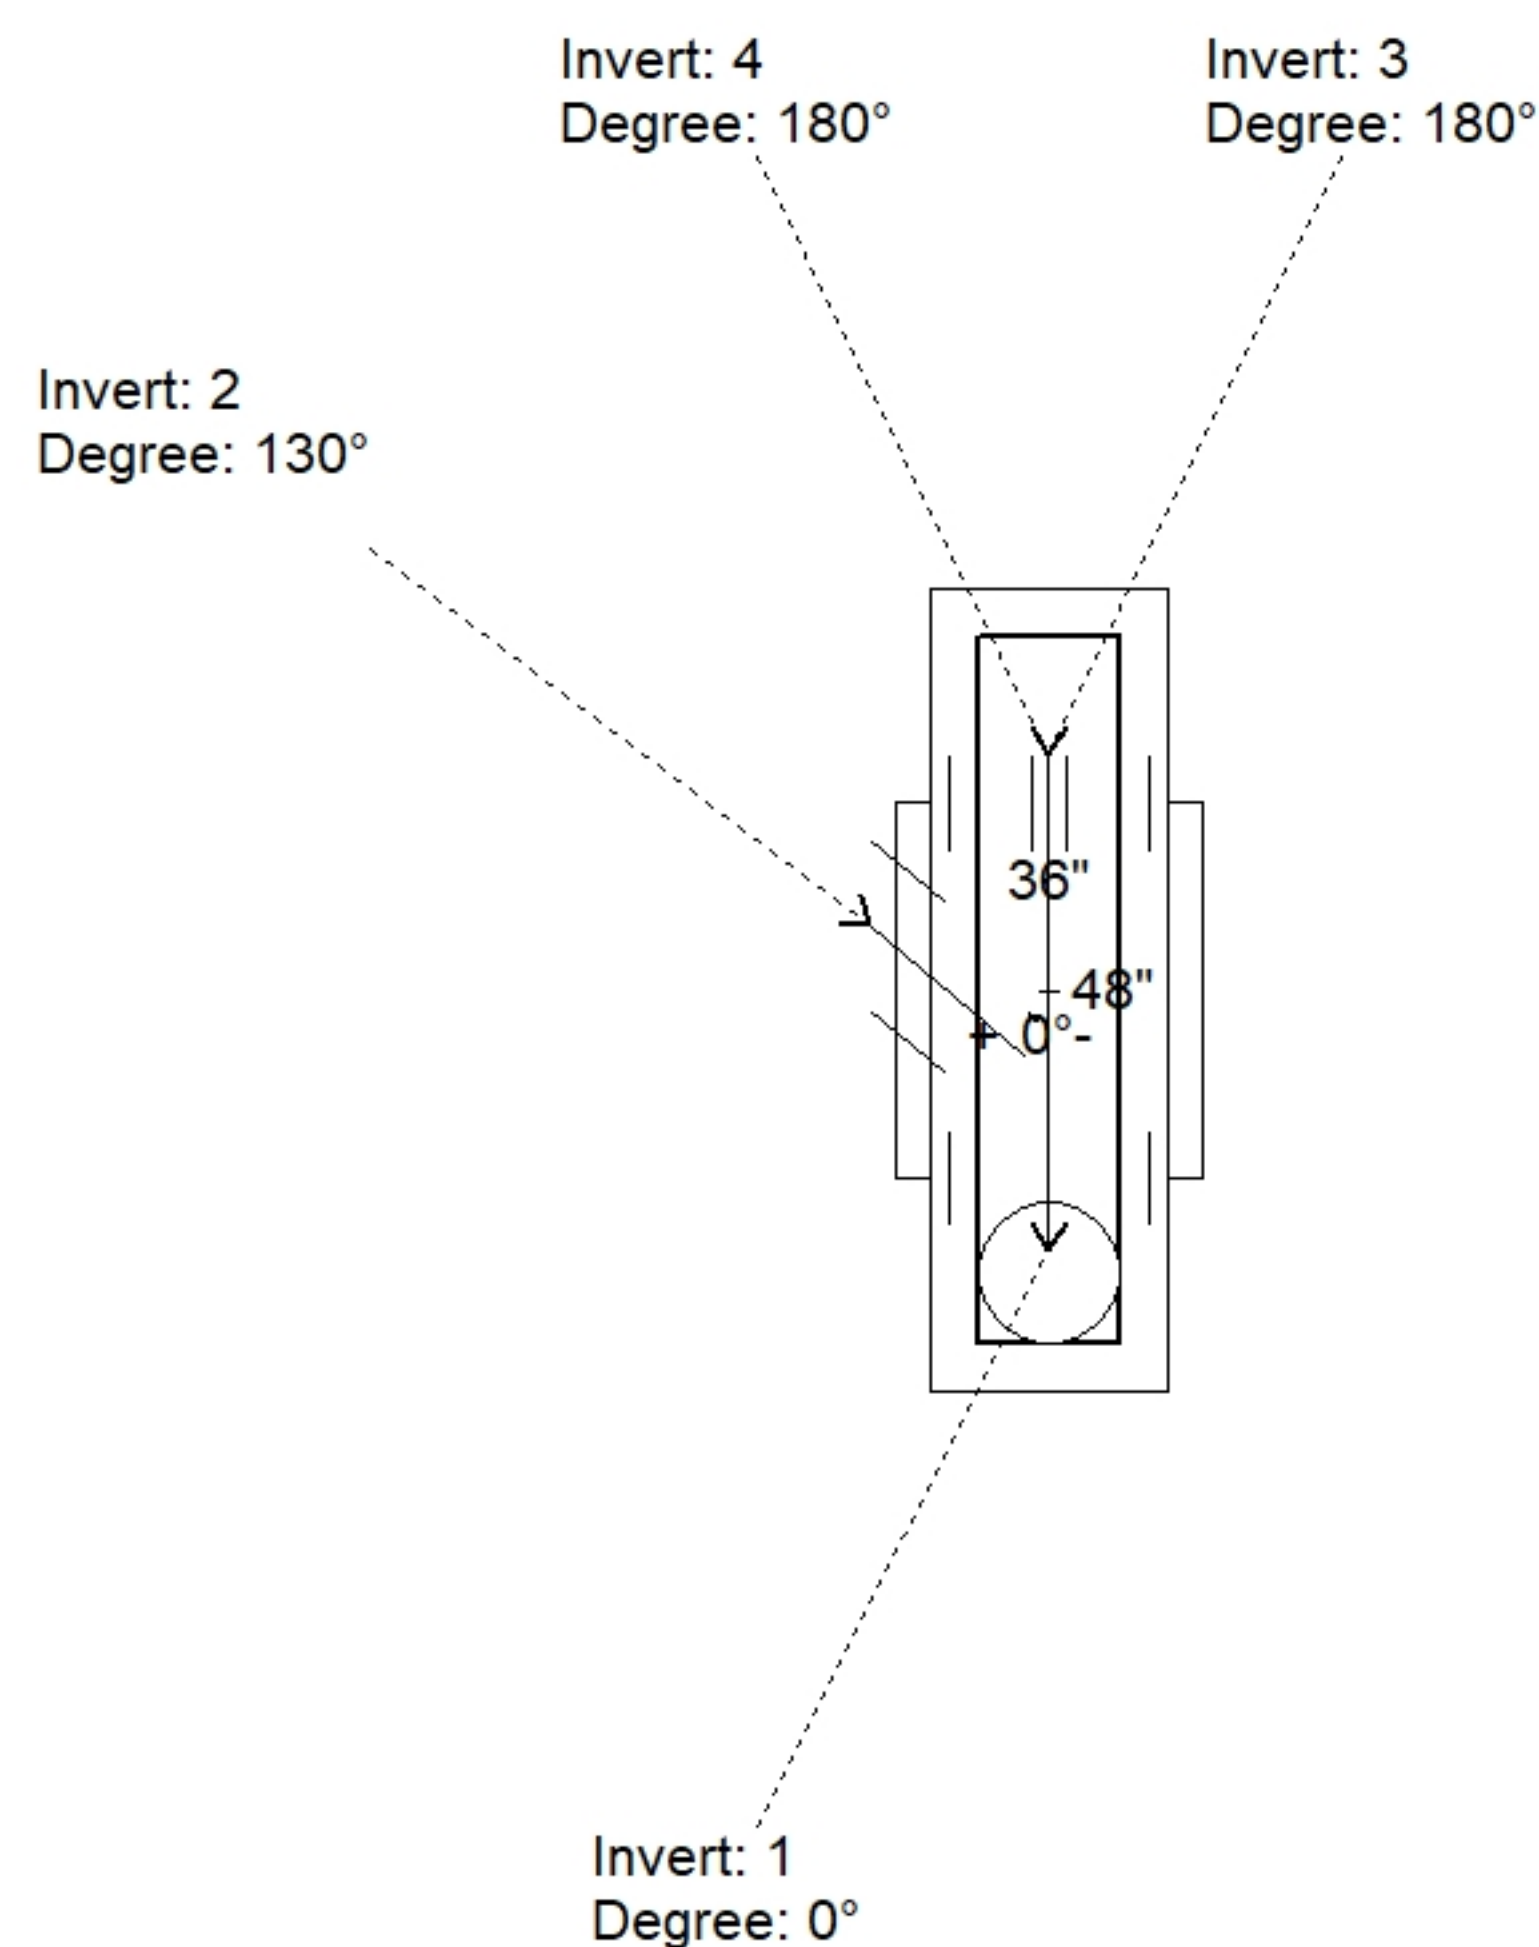

Position	Elev	Angle	Pipe	Pipe OD	Hole	Connector	Up (⌵)	Ref
Rim	800.23'							
Reducer	796.92'							
Invert 1	792.17'	0°	30" CMP	31"	34"	Hole 34	-2"	P1
Invert 2	792.25'	130°	18" CMP	19"	22"	Hole 22	-1.04"	P1
Invert 3	792.25'	180°	30" CMP	31"	34"	Hole 34	-1.04"	P1
Invert 4	796.17'	180°	4" HDPE (perf pipe)	4.8"	6"	Hole 6	47"	P1
Invert 5								
Invert 6								
Invert 7								
Invert 8								

Default - Interior Dimensions

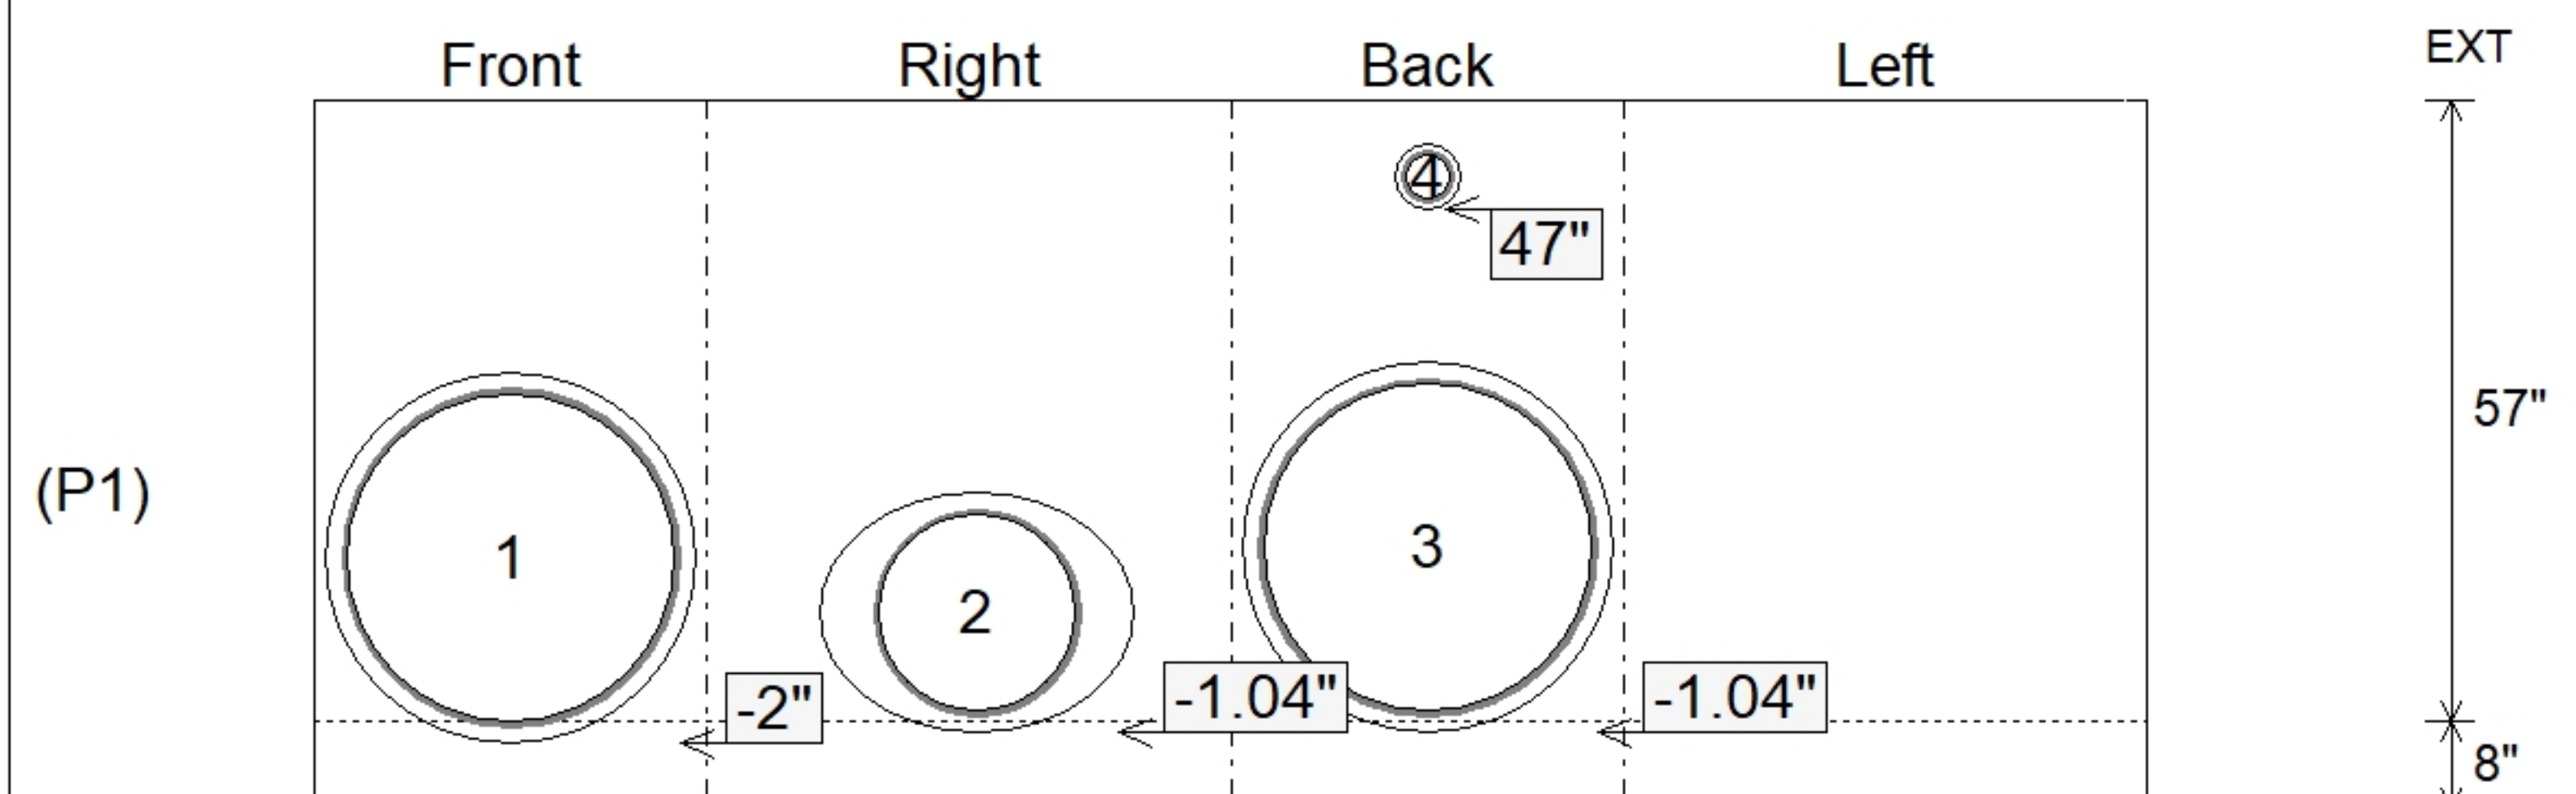

Submittal Drawing
7/28/2026 3:11:11 PM

SUBMITTAL
APPROVED BY: