

Contractor: Cleary Construction, Inc.

TECH: Jared - F

Plant: 100



Size: 36" x 36"

Rim to Invert: 7.65'


Floor Height: 8"

Slack: 3.8"

- TOP PHASE (As .62) #5 BARS AT 6" C.C.E.W.
- TRANS. SLAB (As .62) #5 BARS AT 6" C.C.E.W (DBL MAT)
- WALLS (As .31) #5 BARS AT 12" C.C.E.W.
- FLOOR (As .31) #5 BARS AT 12" C.C.E.W.


P4) 24" x 120" - CB INLET KY A 10' TOP RIGHT - 10"	3398 lb
P3) 24" x 120" - CB INLET KY A 10' BOTTOM RIGHT - 18"	5270 lb
P2) 36" x 36" - CB TRANSITION SLAB 24"X36" HOLE - 8"	1235 lb
P1) 36" x 36" - BOX BASE 8inW, 8inF, Variable Ht - 52"	6721 lb
1) CASTING - HOE KY-206 F/C (KY CBI A)	206 lb
1) 36" x 36" - Conseal CS-102 1.00"	0 lb
1) 24" x 36" - Conseal CS-102 1.00"	0 lb
2) Hole - 34	0 lb
1) Hole - 6	0 lb

Structure Total: 16830 lb

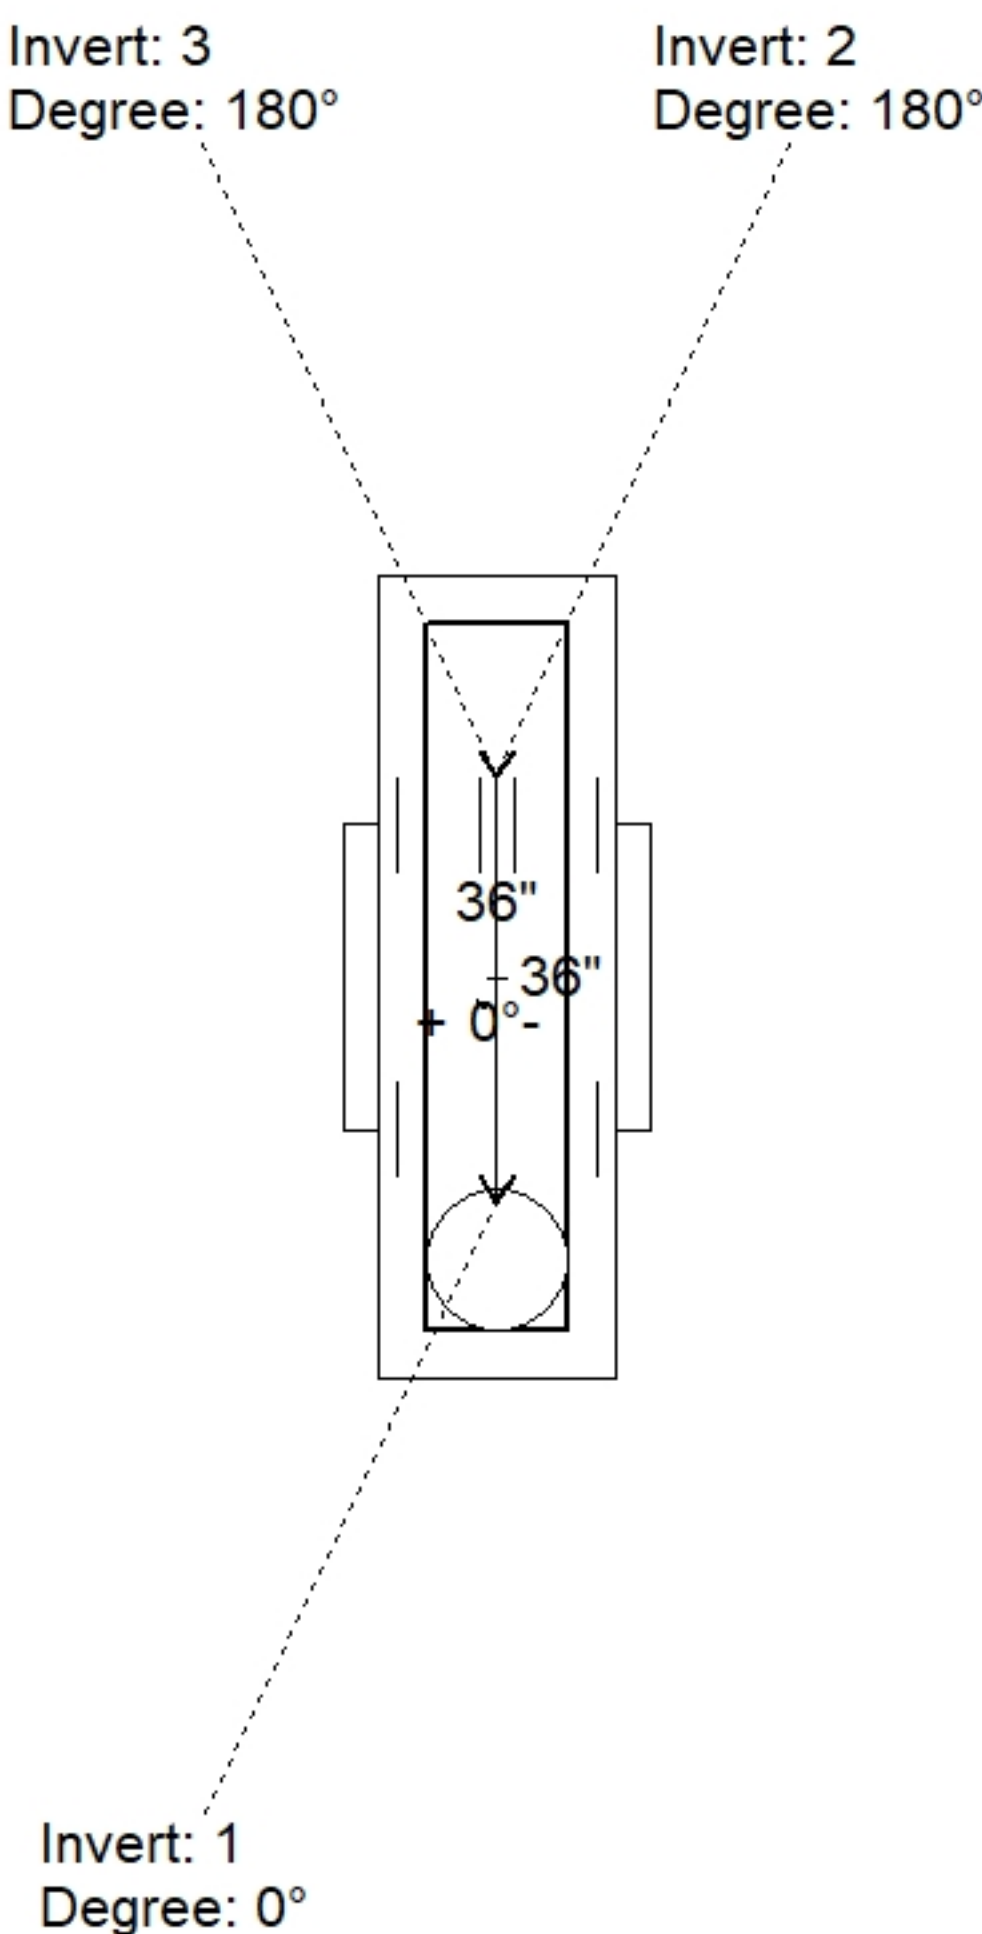

Position	Elev	Angle	Pipe	Pipe OD	Hole	Connector	Up (↓)	Ref
Rim	814.51'							
Reducer	811.193'							
Invert 1	806.86'	0°	30" CMP	31"	34"	Hole 34	-2"	P1
Invert 2	806.94'	180°	30" CMP	31"	34"	Hole 34	-1.04"	P1
Invert 3	810.44'	180°	4" HDPE (perf pipe)	4.8"	6"	Hole 6	41.96"	P1
Invert 4								
Invert 5								
Invert 6								
Invert 7								
Invert 8								

Default - Interior Dimensions

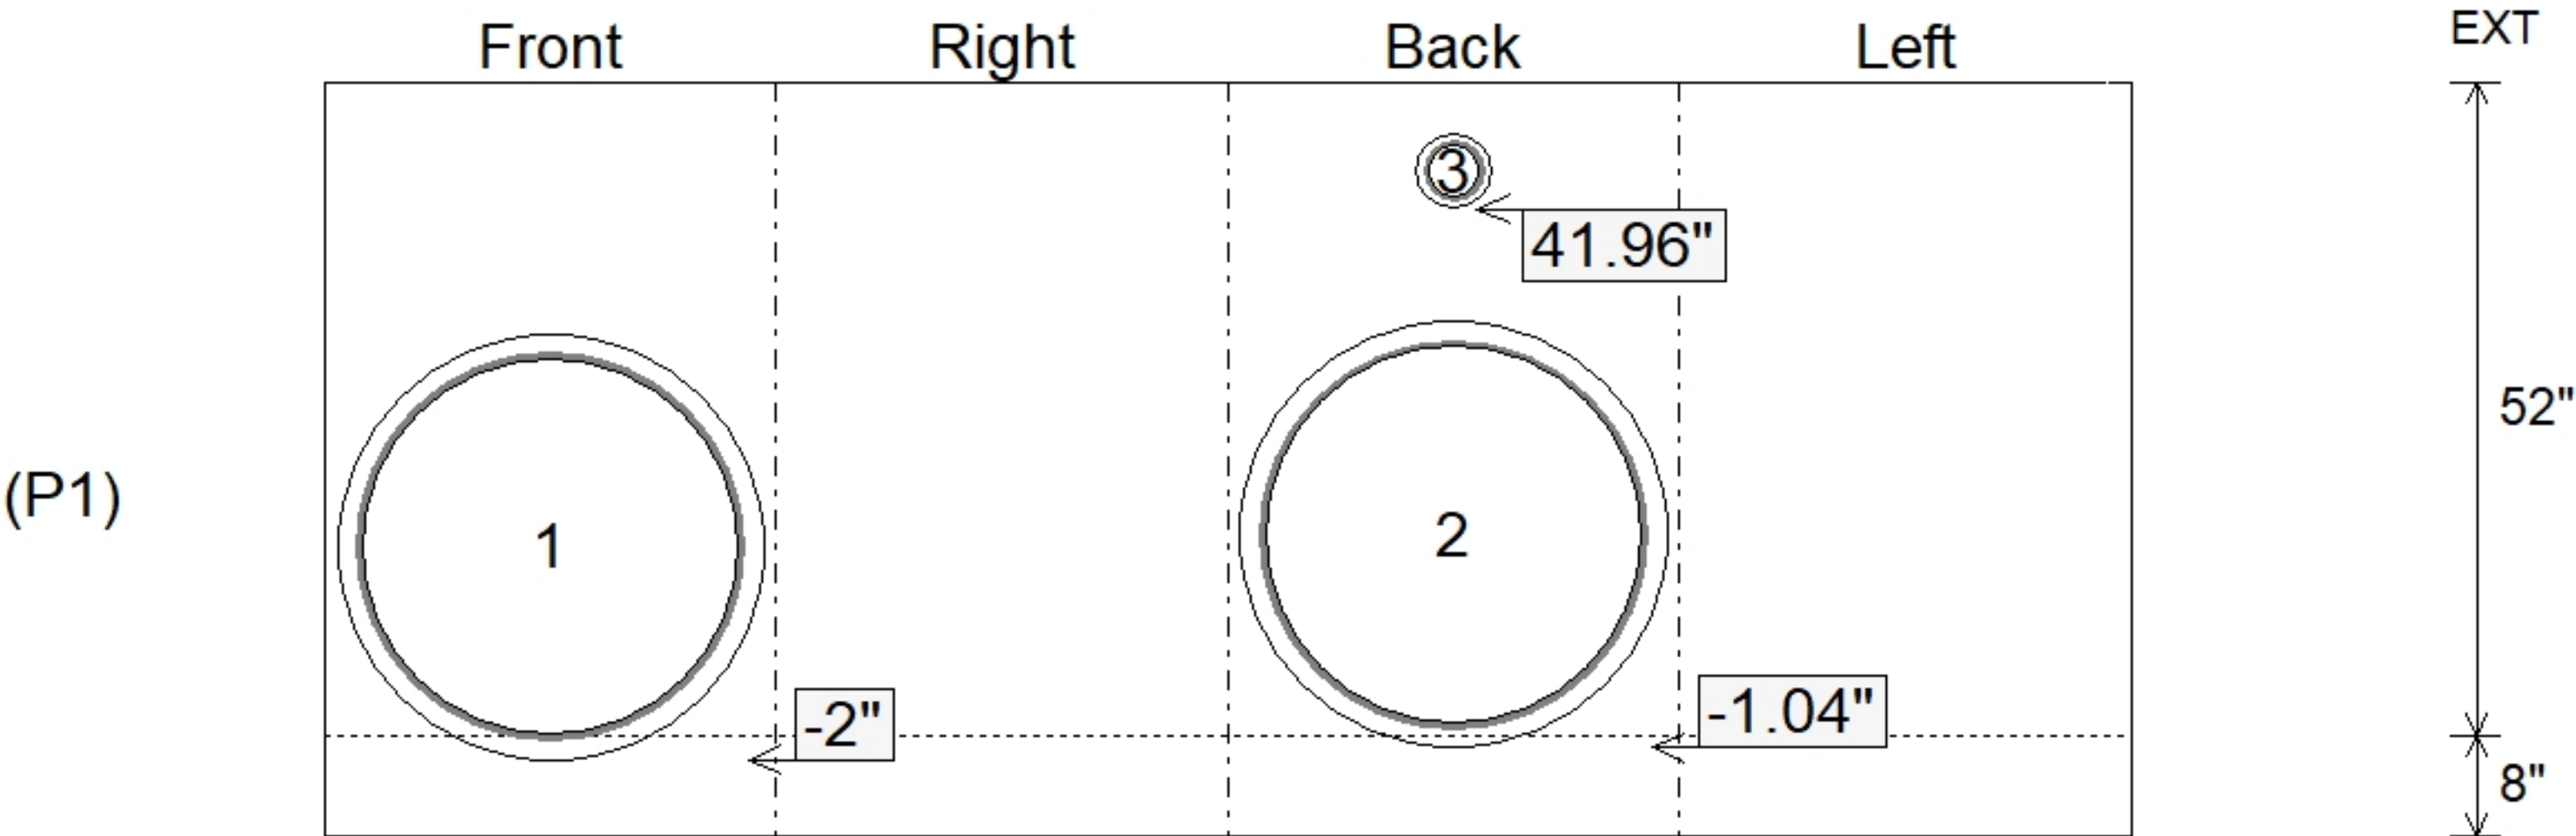

Submittal Drawing
7/28/2026 3:11:00 PM

SUBMITTAL
APPROVED BY: