

Contractor: Cleary Construction, Inc.

TECH: Jared - F

Plant: 100



Size: 36" x 36"

Rim to Invert: 8.27'


Floor Height: 8"

Slack: 3.24"

- FLOOR (As .31) #5 BARS AT 12" C.C.E.W.


0 lb

Structure Total: 17775 lb

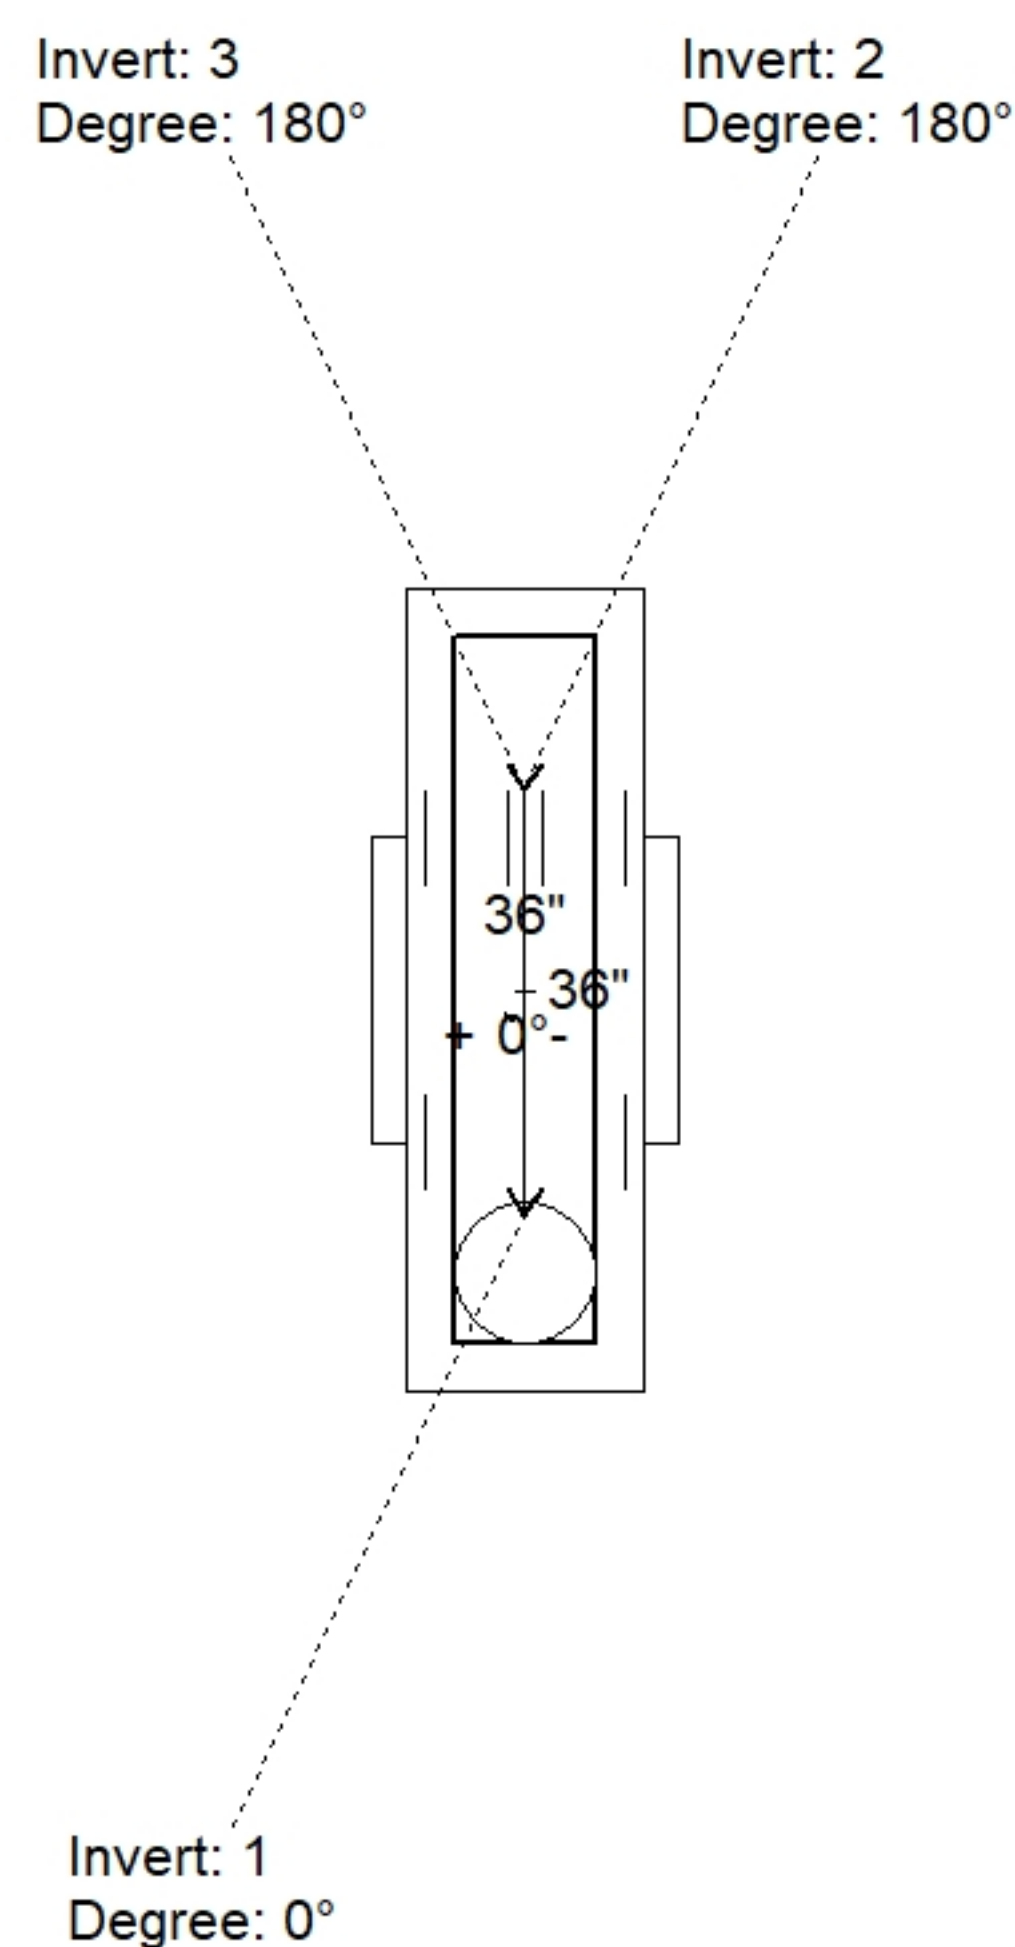

Position	Elev	Angle	Pipe	Pipe OD	Hole	Connector	Up ()	Ref
Rim	821.91'							
Reducer	818.64'							
Invert 1	813.64'	0°	30" CMP	31"	34"	Hole 34	-2"	P1
Invert 2	813.72'	180°	30" CMP	31"	34"	Hole 34	-1.04"	P1
Invert 3	817.89'	180°	4" HDPE (perf pipe)	4.8"	6"	Hole 6	50"	P1
Invert 4								
Invert 5								
Invert 6								
Invert 7								
Invert 8								

Default - Interior Dimensions

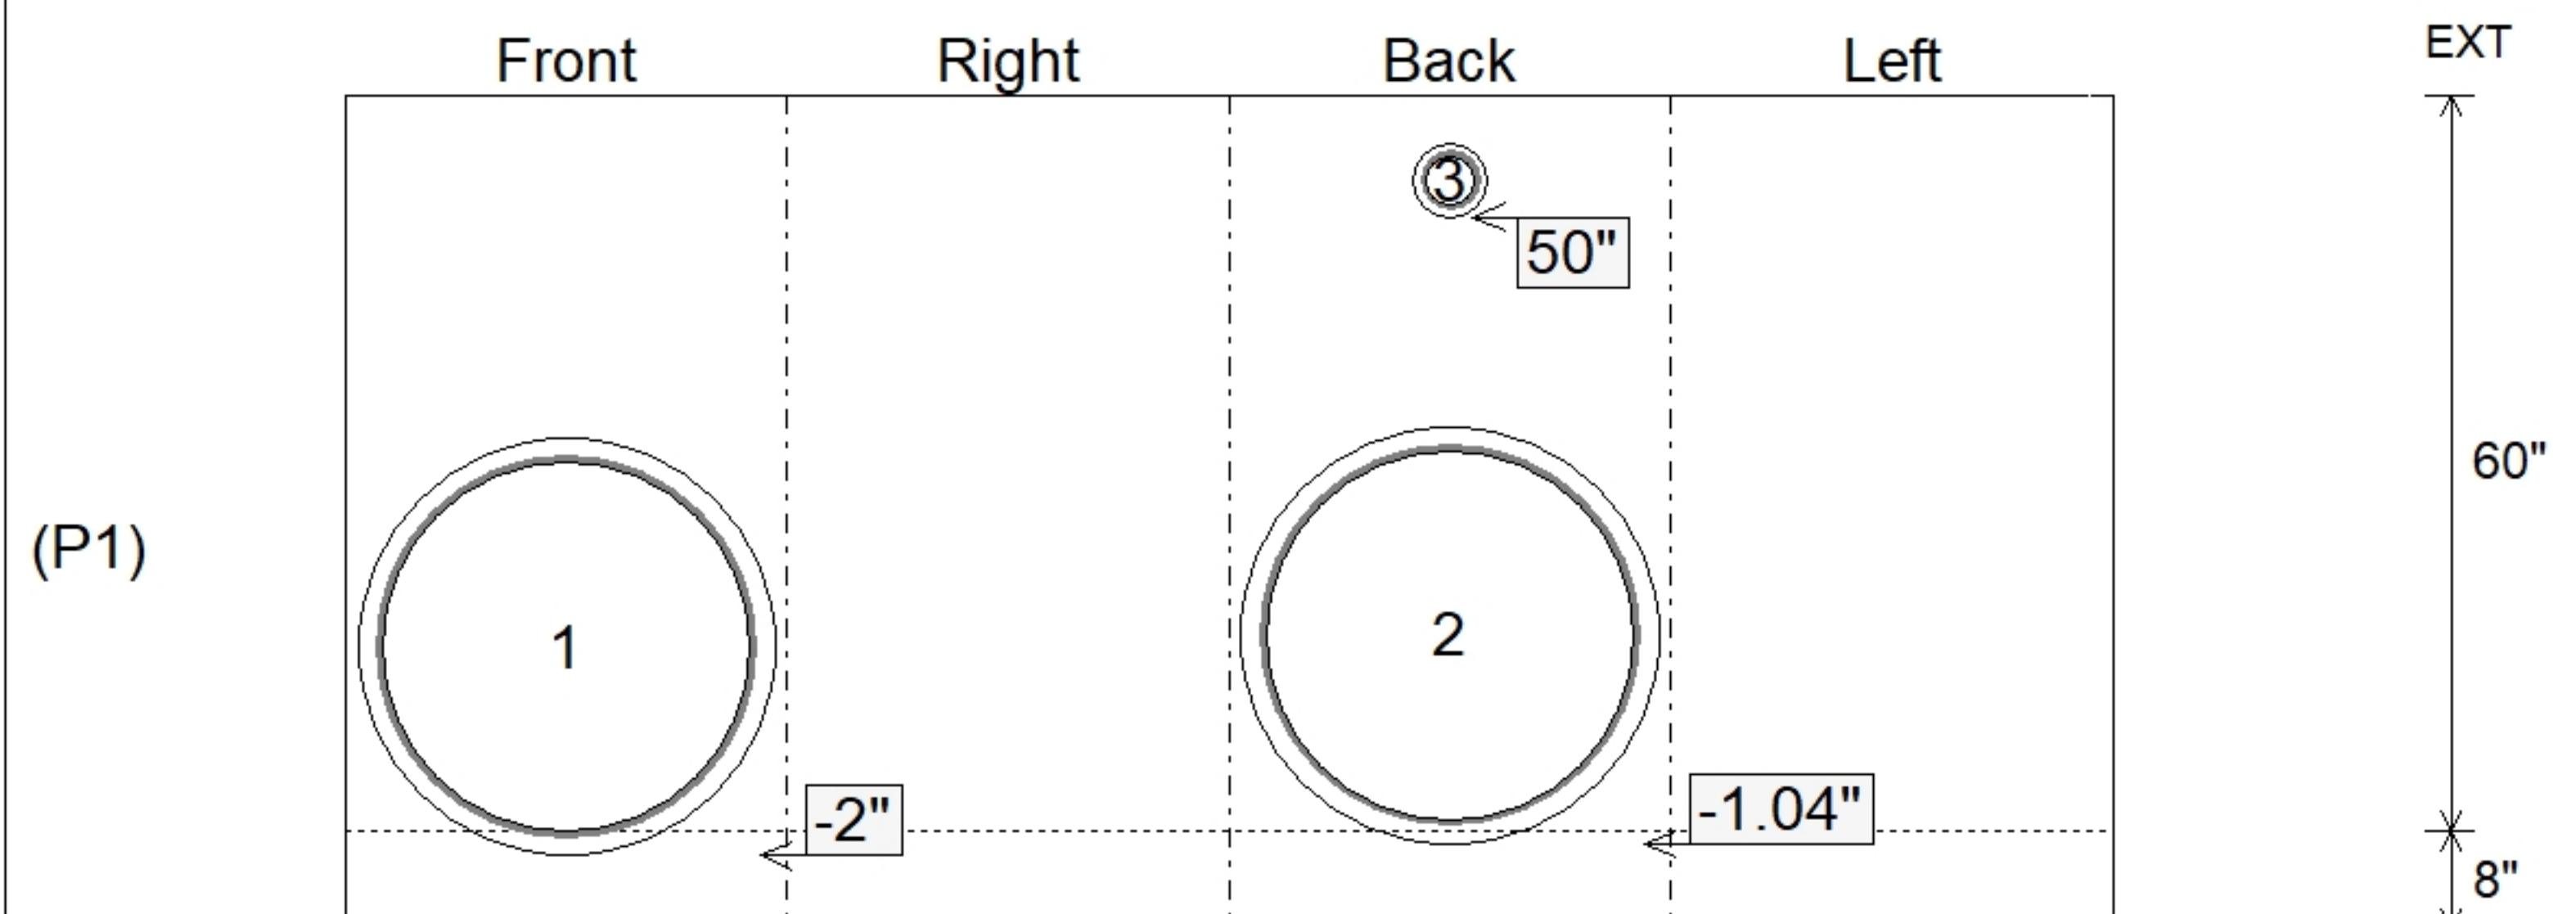

SUBMITTAL
APPROVED BY: