

Contractor: Cleary Construction, Inc.

TECH: Jared - F

Plant: 100



Size: 36" x 48"

Rim to Invert: 8.57'


Floor Height: 8"

Slack: 3.84"

- FLOOR (As .31) #5 BARS AT 12" C.C.E.W.


0 lb

Structure Total: 18937 lb

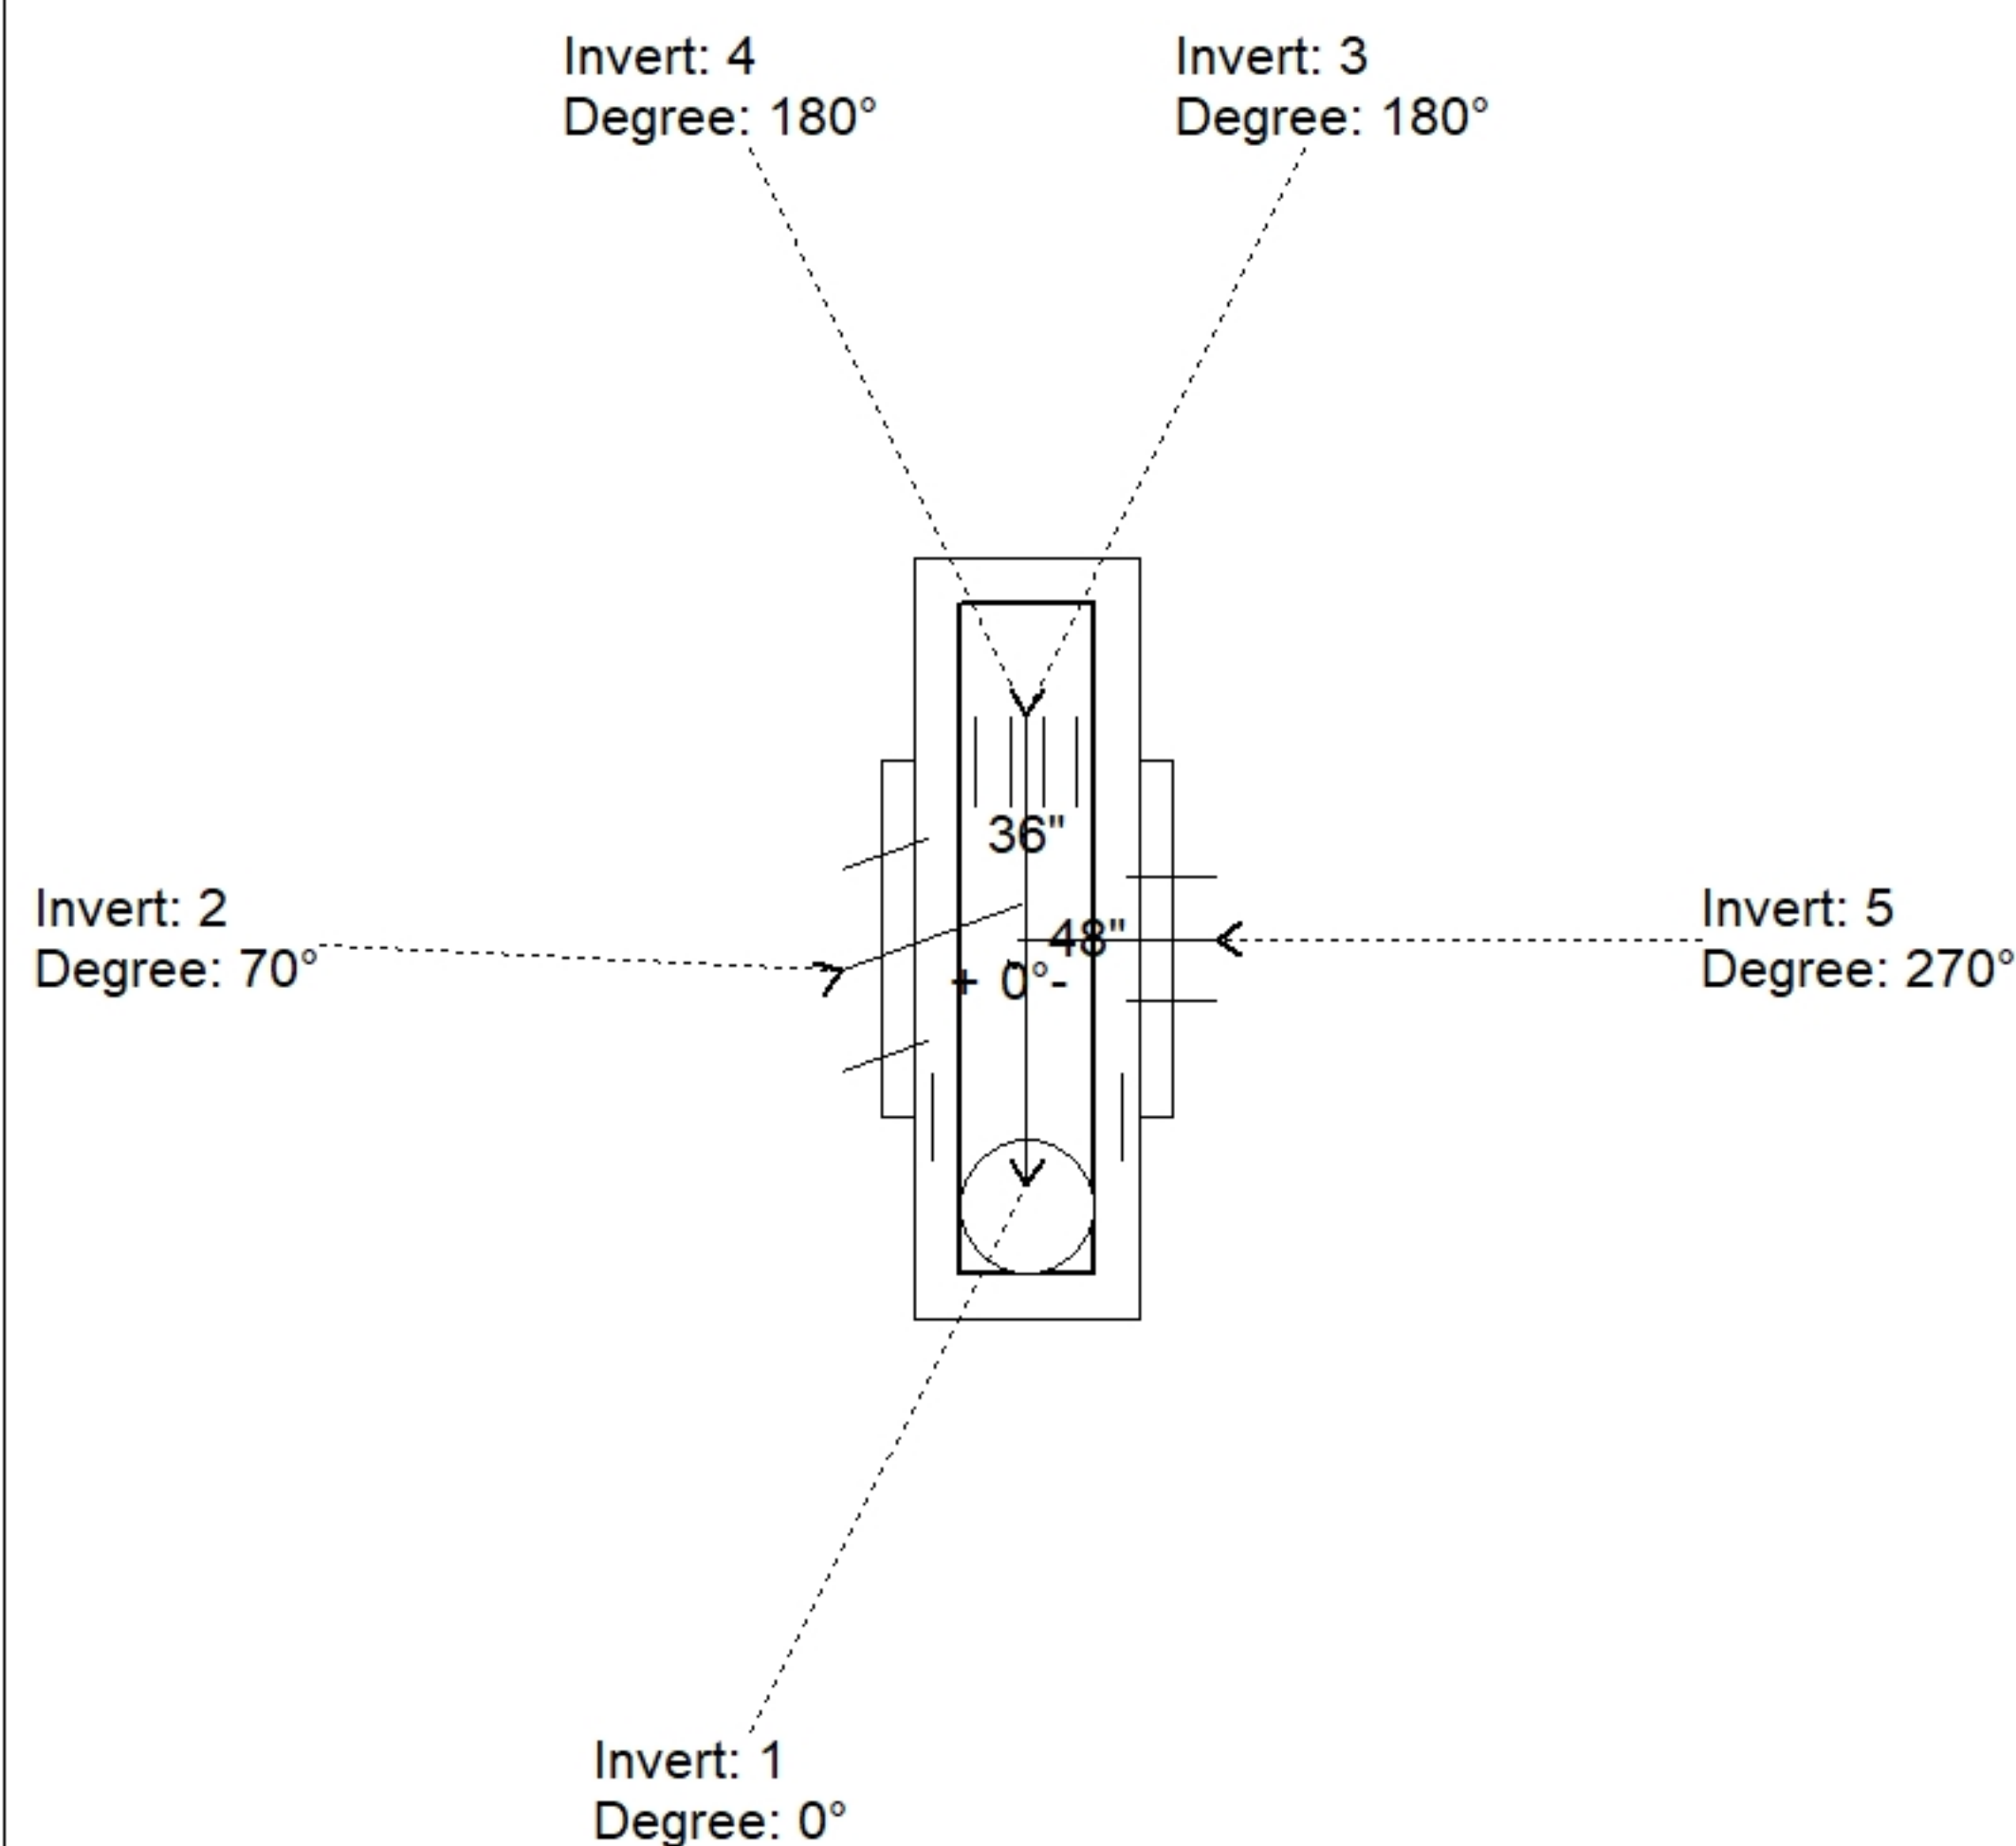

Position	Elev	Angle	Pipe	Pipe OD	Hole	Connector	Up ()	Ref
Rim	829.72'							
Reducer	824.9'							
Invert 1	821.15'	0°	30" CMP	31"	34"	Hole 34	-2"	P1
Invert 2	821.23'	70°	30" CMP	31"	34"	Hole 34	-1.04"	P1
Invert 3	821.23'	180°	15" CMP	16"	18"	Hole 18	-0.54"	P1
Invert 4	824.15'	180°	4" HDPE (perf pipe)	4.8"	6"	Hole 6	35"	P1
Invert 5	821.23'	270°	18" CMP	19"	22"	Hole 22	-1.04"	P1
Invert 6								
Invert 7								
Invert 8								

Default - Interior Dimensions

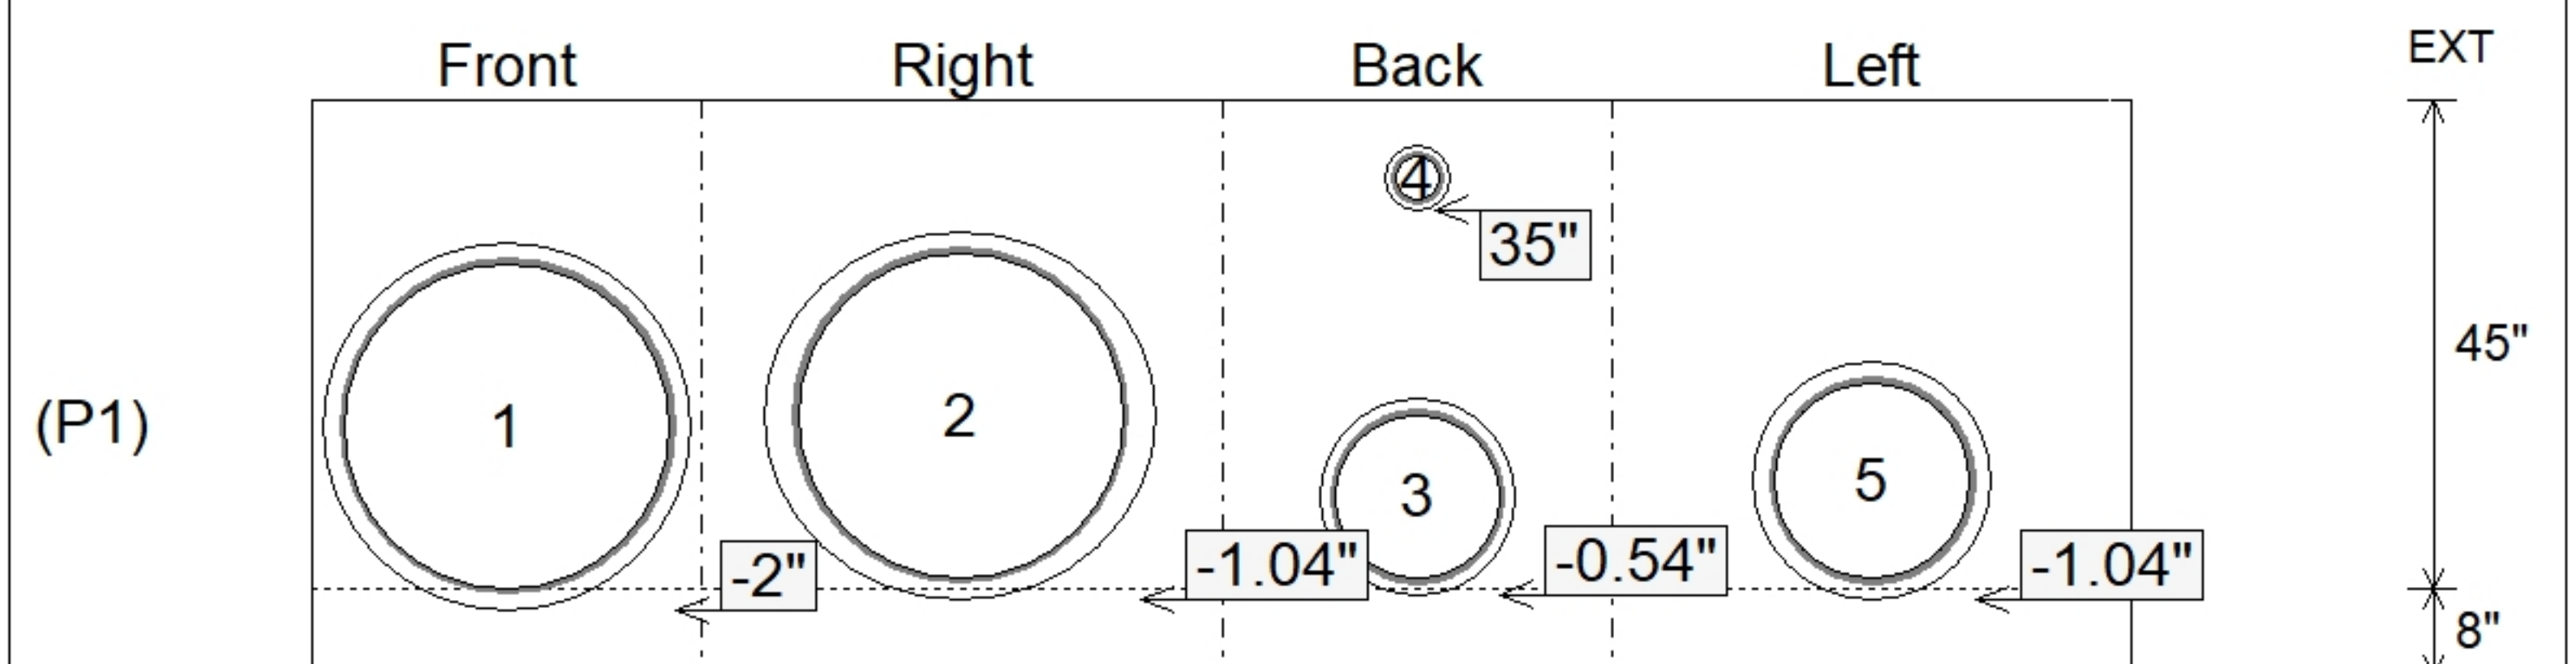

SUBMITTAL
APPROVED BY: