

Contractor: Cleary Construction, Inc.


Plant: 100



Slack: 3.8"

0 lb

Structure Total: 14368 lb

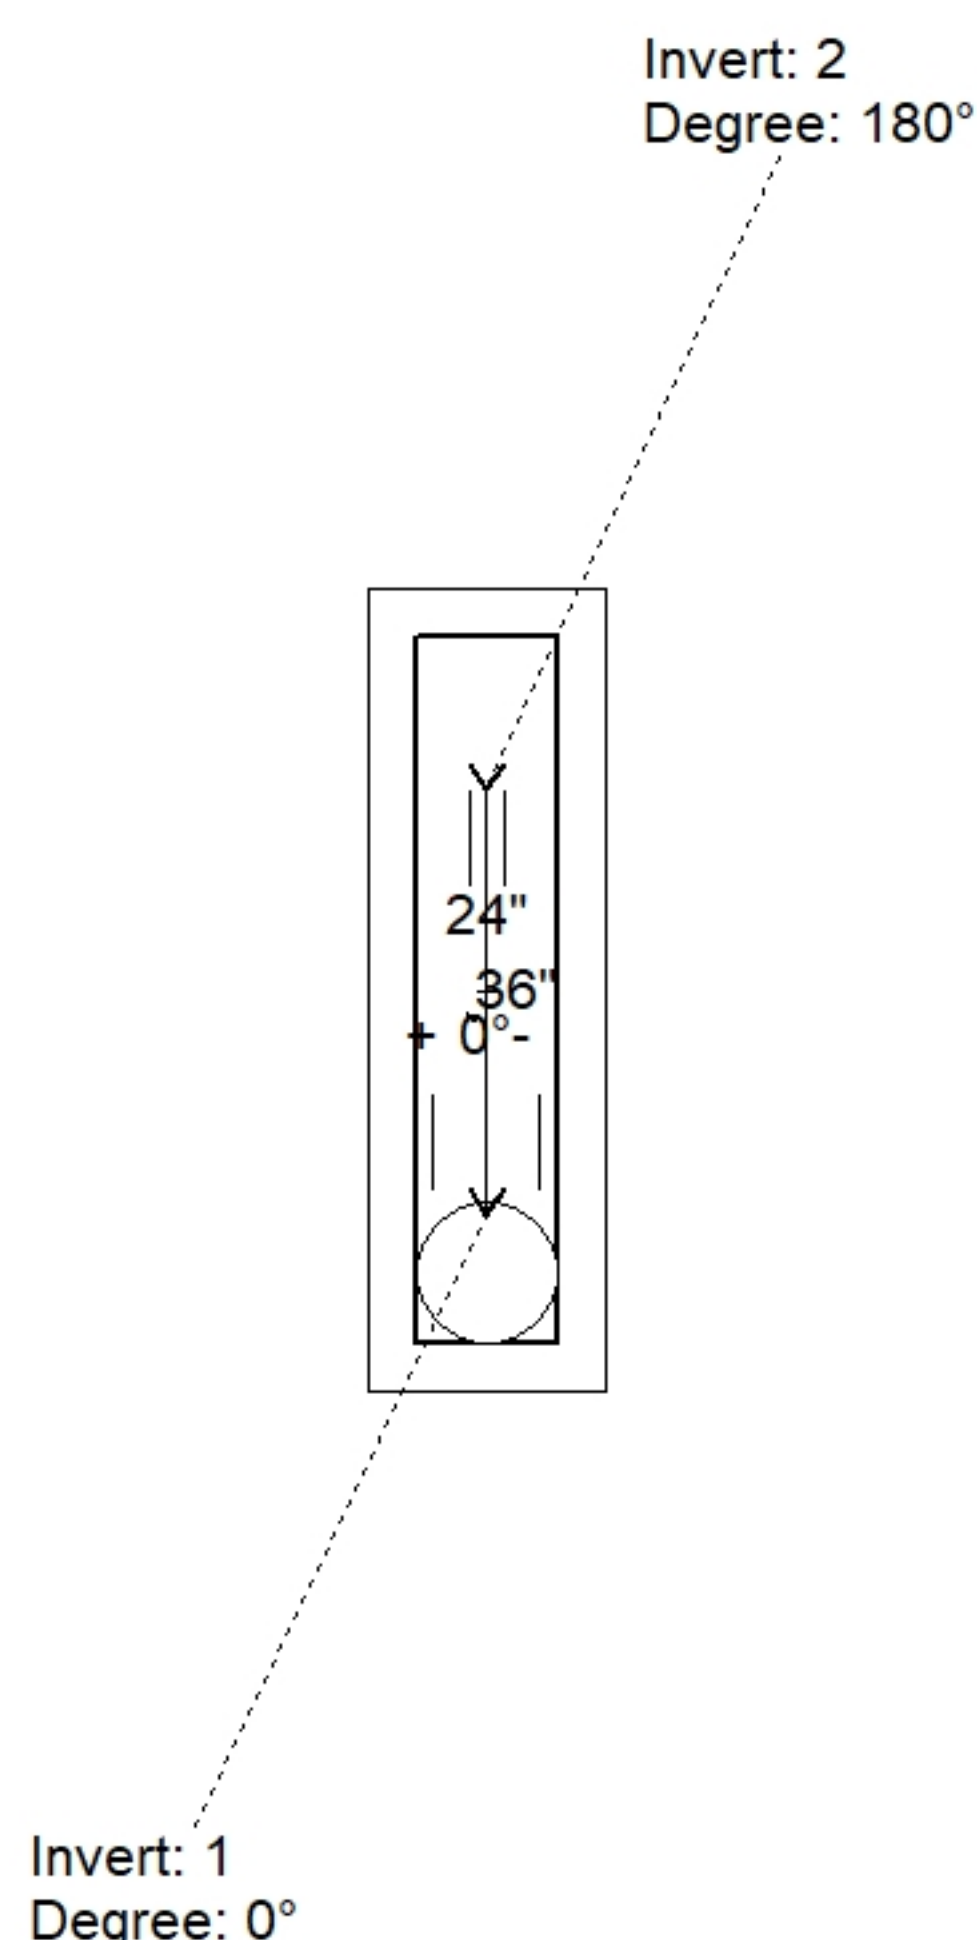


Position	Elev	Angle	Pipe	Pipe OD	Hole	Connector	Up (↓)	Ref
Rim	853.25'							
Reducer								
Invert 1	847.1'	0°	15" CMP	16"	18"	Hole 18	-1.5"	P1
Invert 2	849.85'	180°	4" HDPE (perf pipe)	4.8"	6"	Hole 6	32"	P1
Invert 3								
Invert 4								
Invert 5								
Invert 6								
Invert 7								
Invert 8								

24" x 120" - CB INLET KY A 10' TOP LEFT - 10" - (P3)

24" x 120" - CB INLET KY A 10' BOTTOM LEFT - 18" - (P2)

24" x 36" - BOX BASE 8inW, 8inF - 42" - (P1)

Default - Interior Dimensions

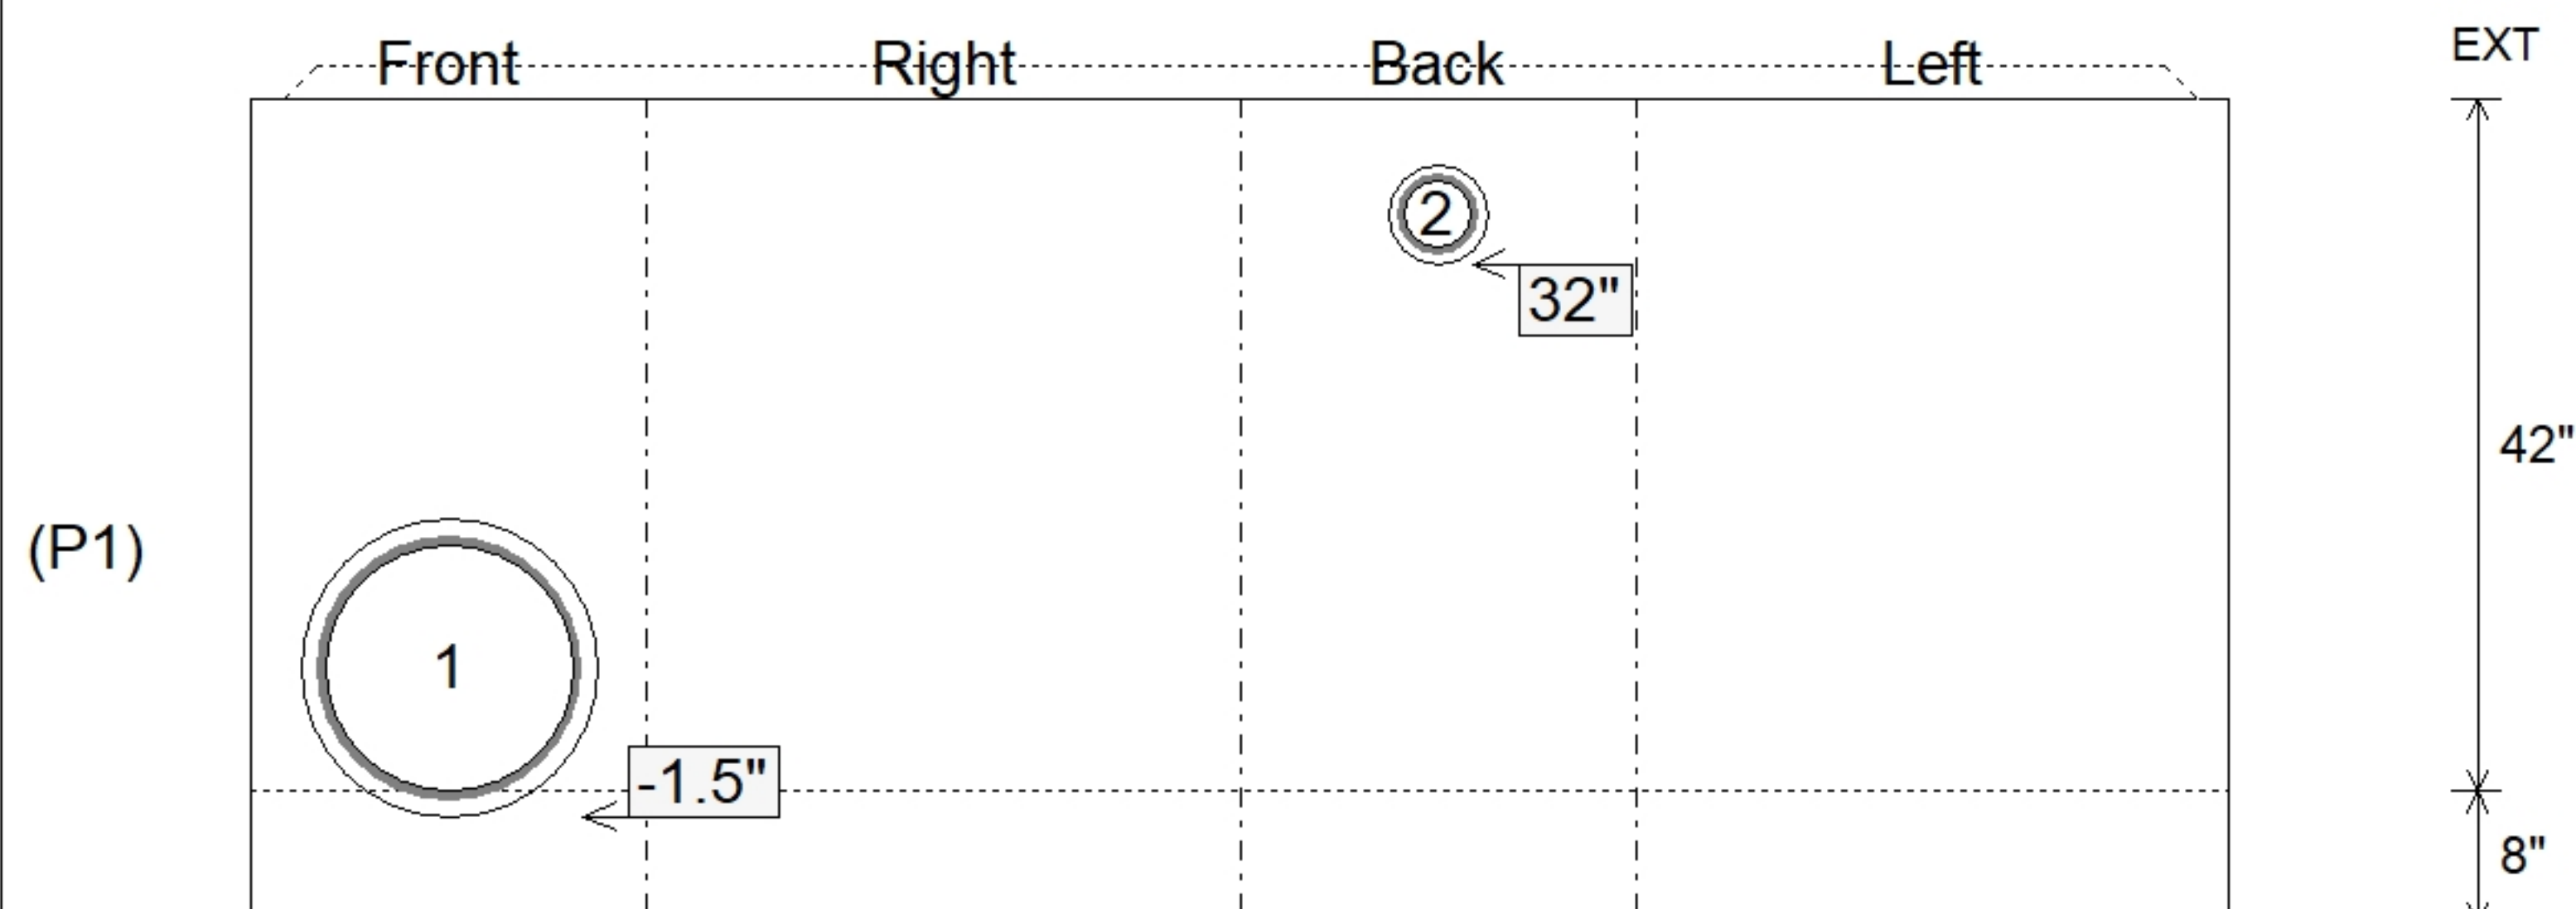

SUBMITTAL
APPROVED BY: