

Contractor: Cleary Construction, Inc.

TECH: Jared - F

Plant: 100




Slack: 0.68"

- FLOOR (As .31) #5 BARS AT 12" C.C.E.W.

2) Hole - 34



0 lb

Structure Total: 12159 lb

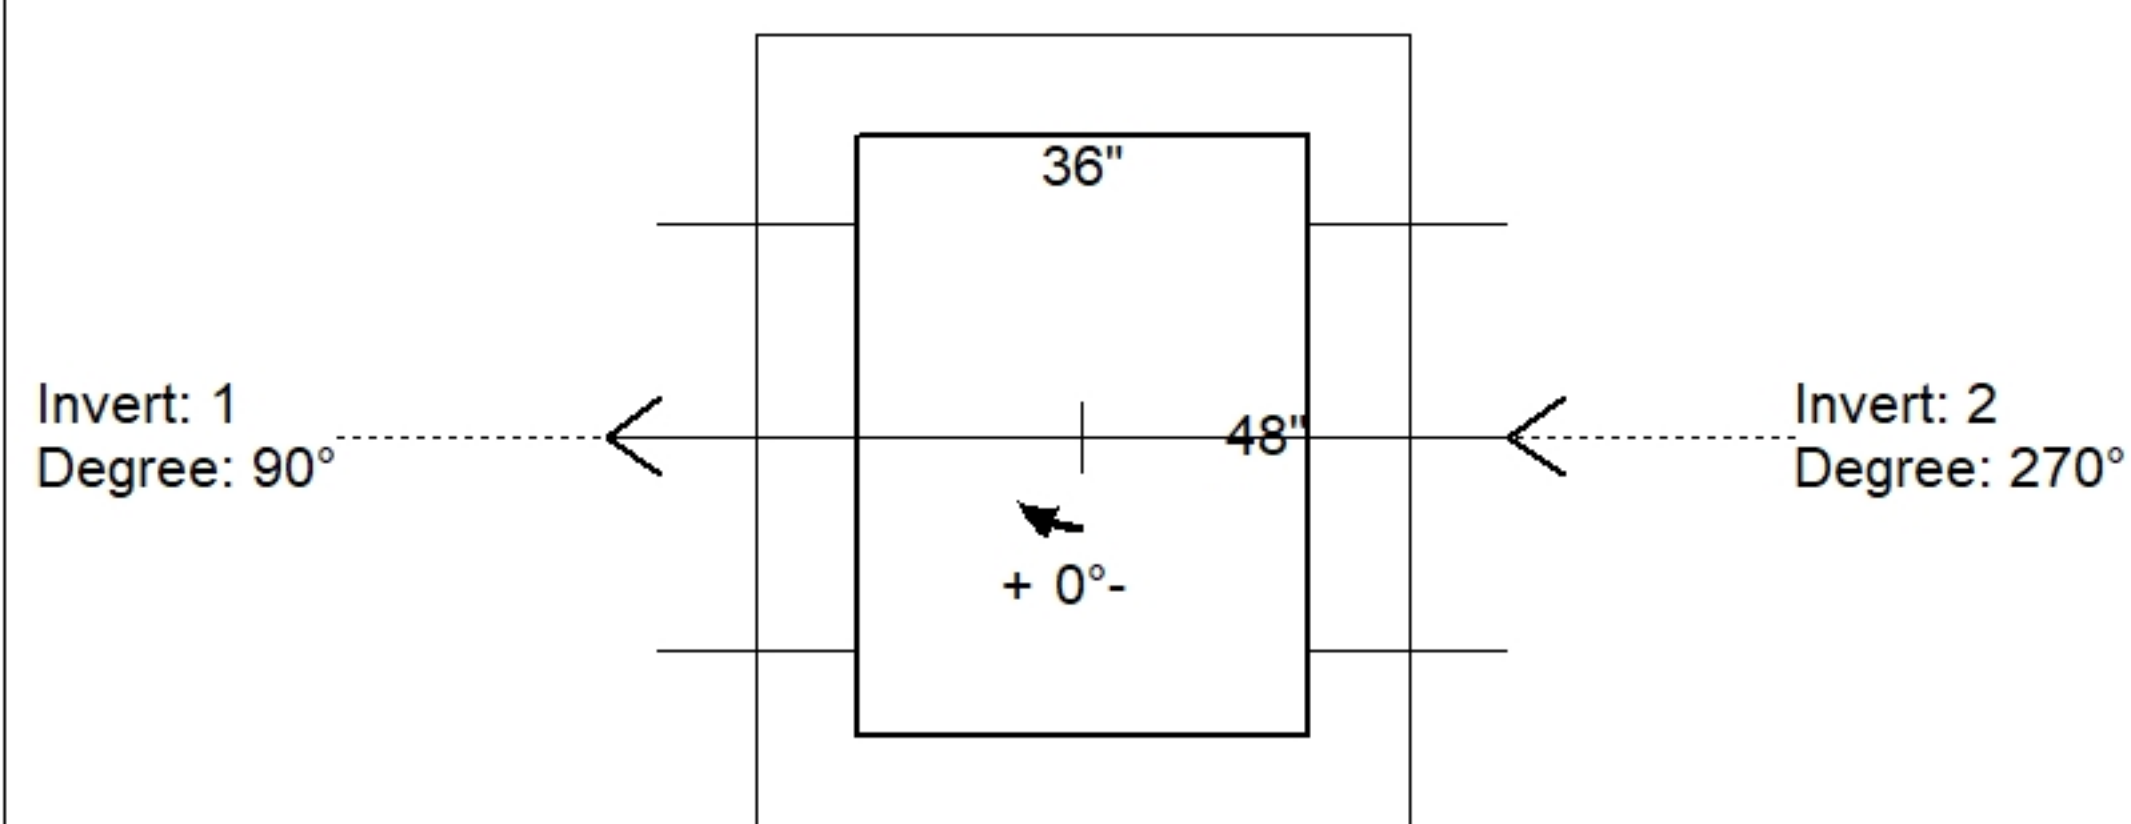

Position	Elev	Angle	Pipe	Pipe OD	Hole	Connector	Up (')	Ref
Rim	754.48'							
Reducer								
Invert 1	746.84'	90°	30" CMP	31"	34"	Hole 34	-2"	P1
Invert 2	746.92'	270°	30" CMP	31"	34"	Hole 34	-1.04"	P1
Invert 3								
Invert 4								
Invert 5								
Invert 6								
Invert 7								
Invert 8								

Default - Interior Dimensions

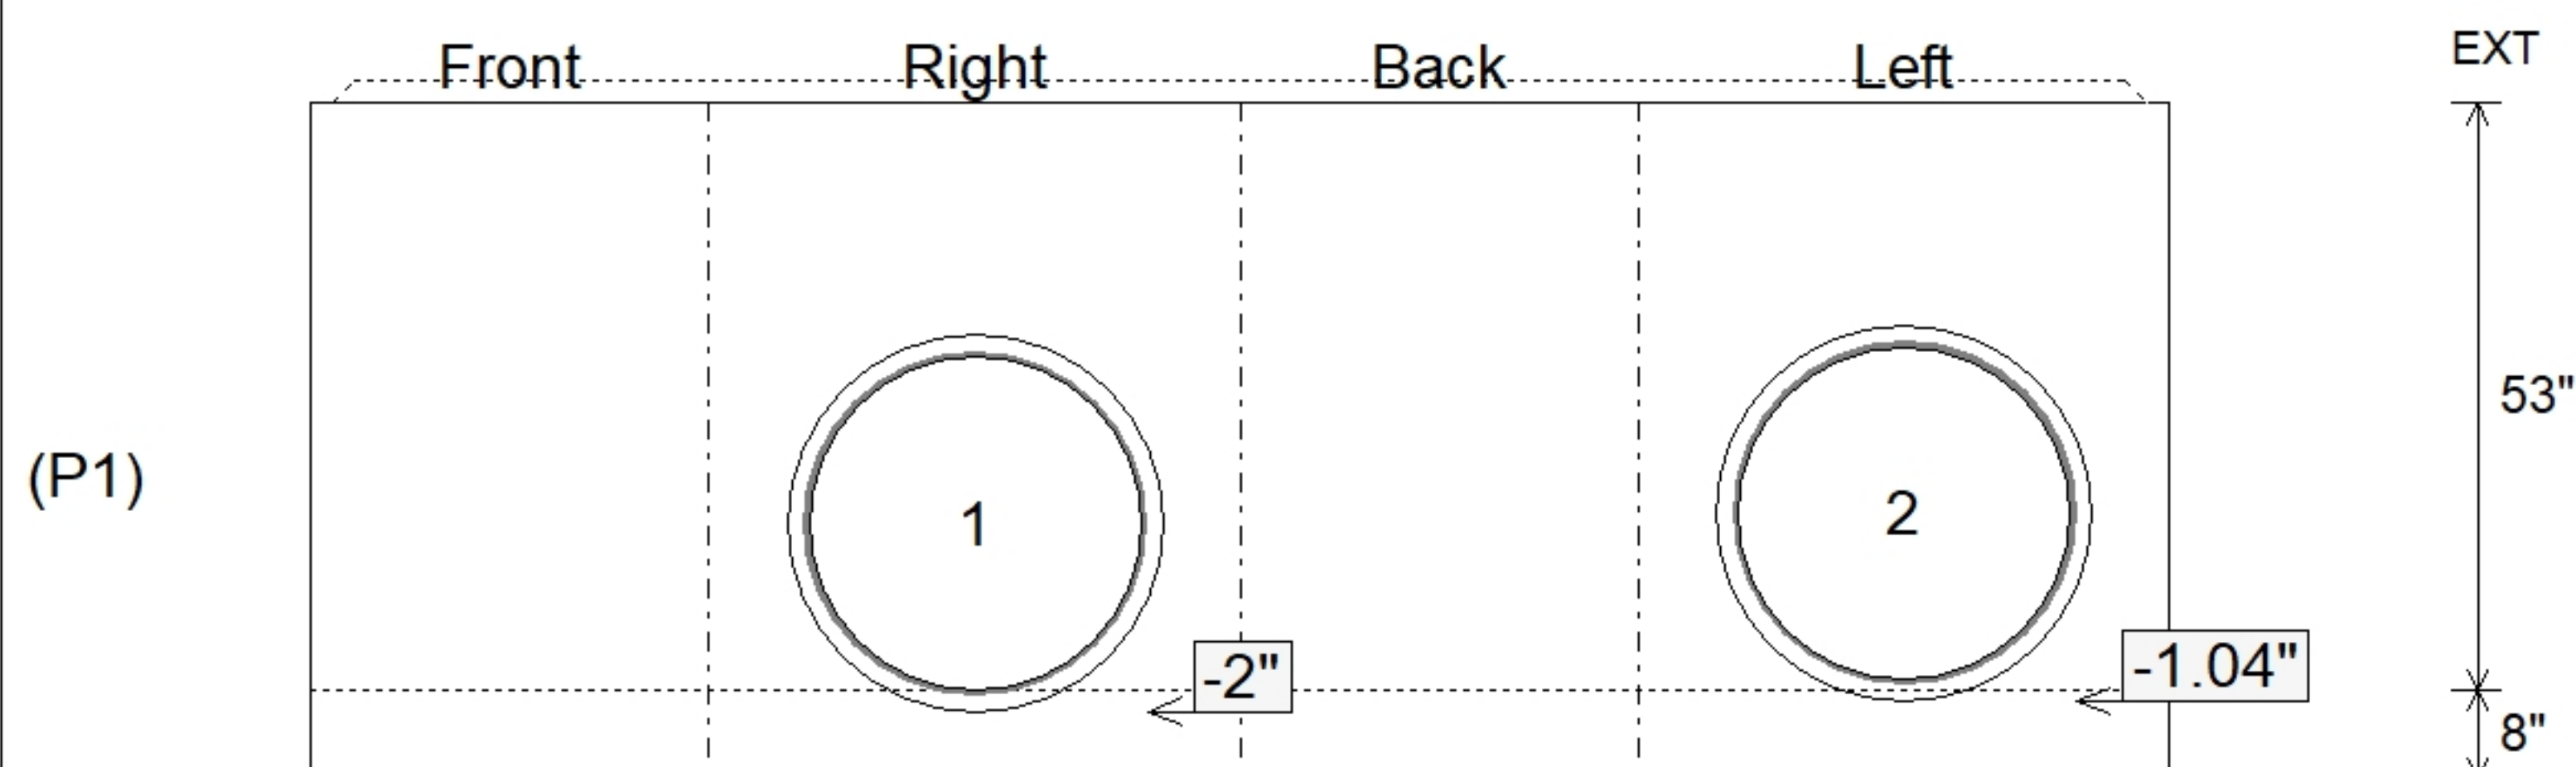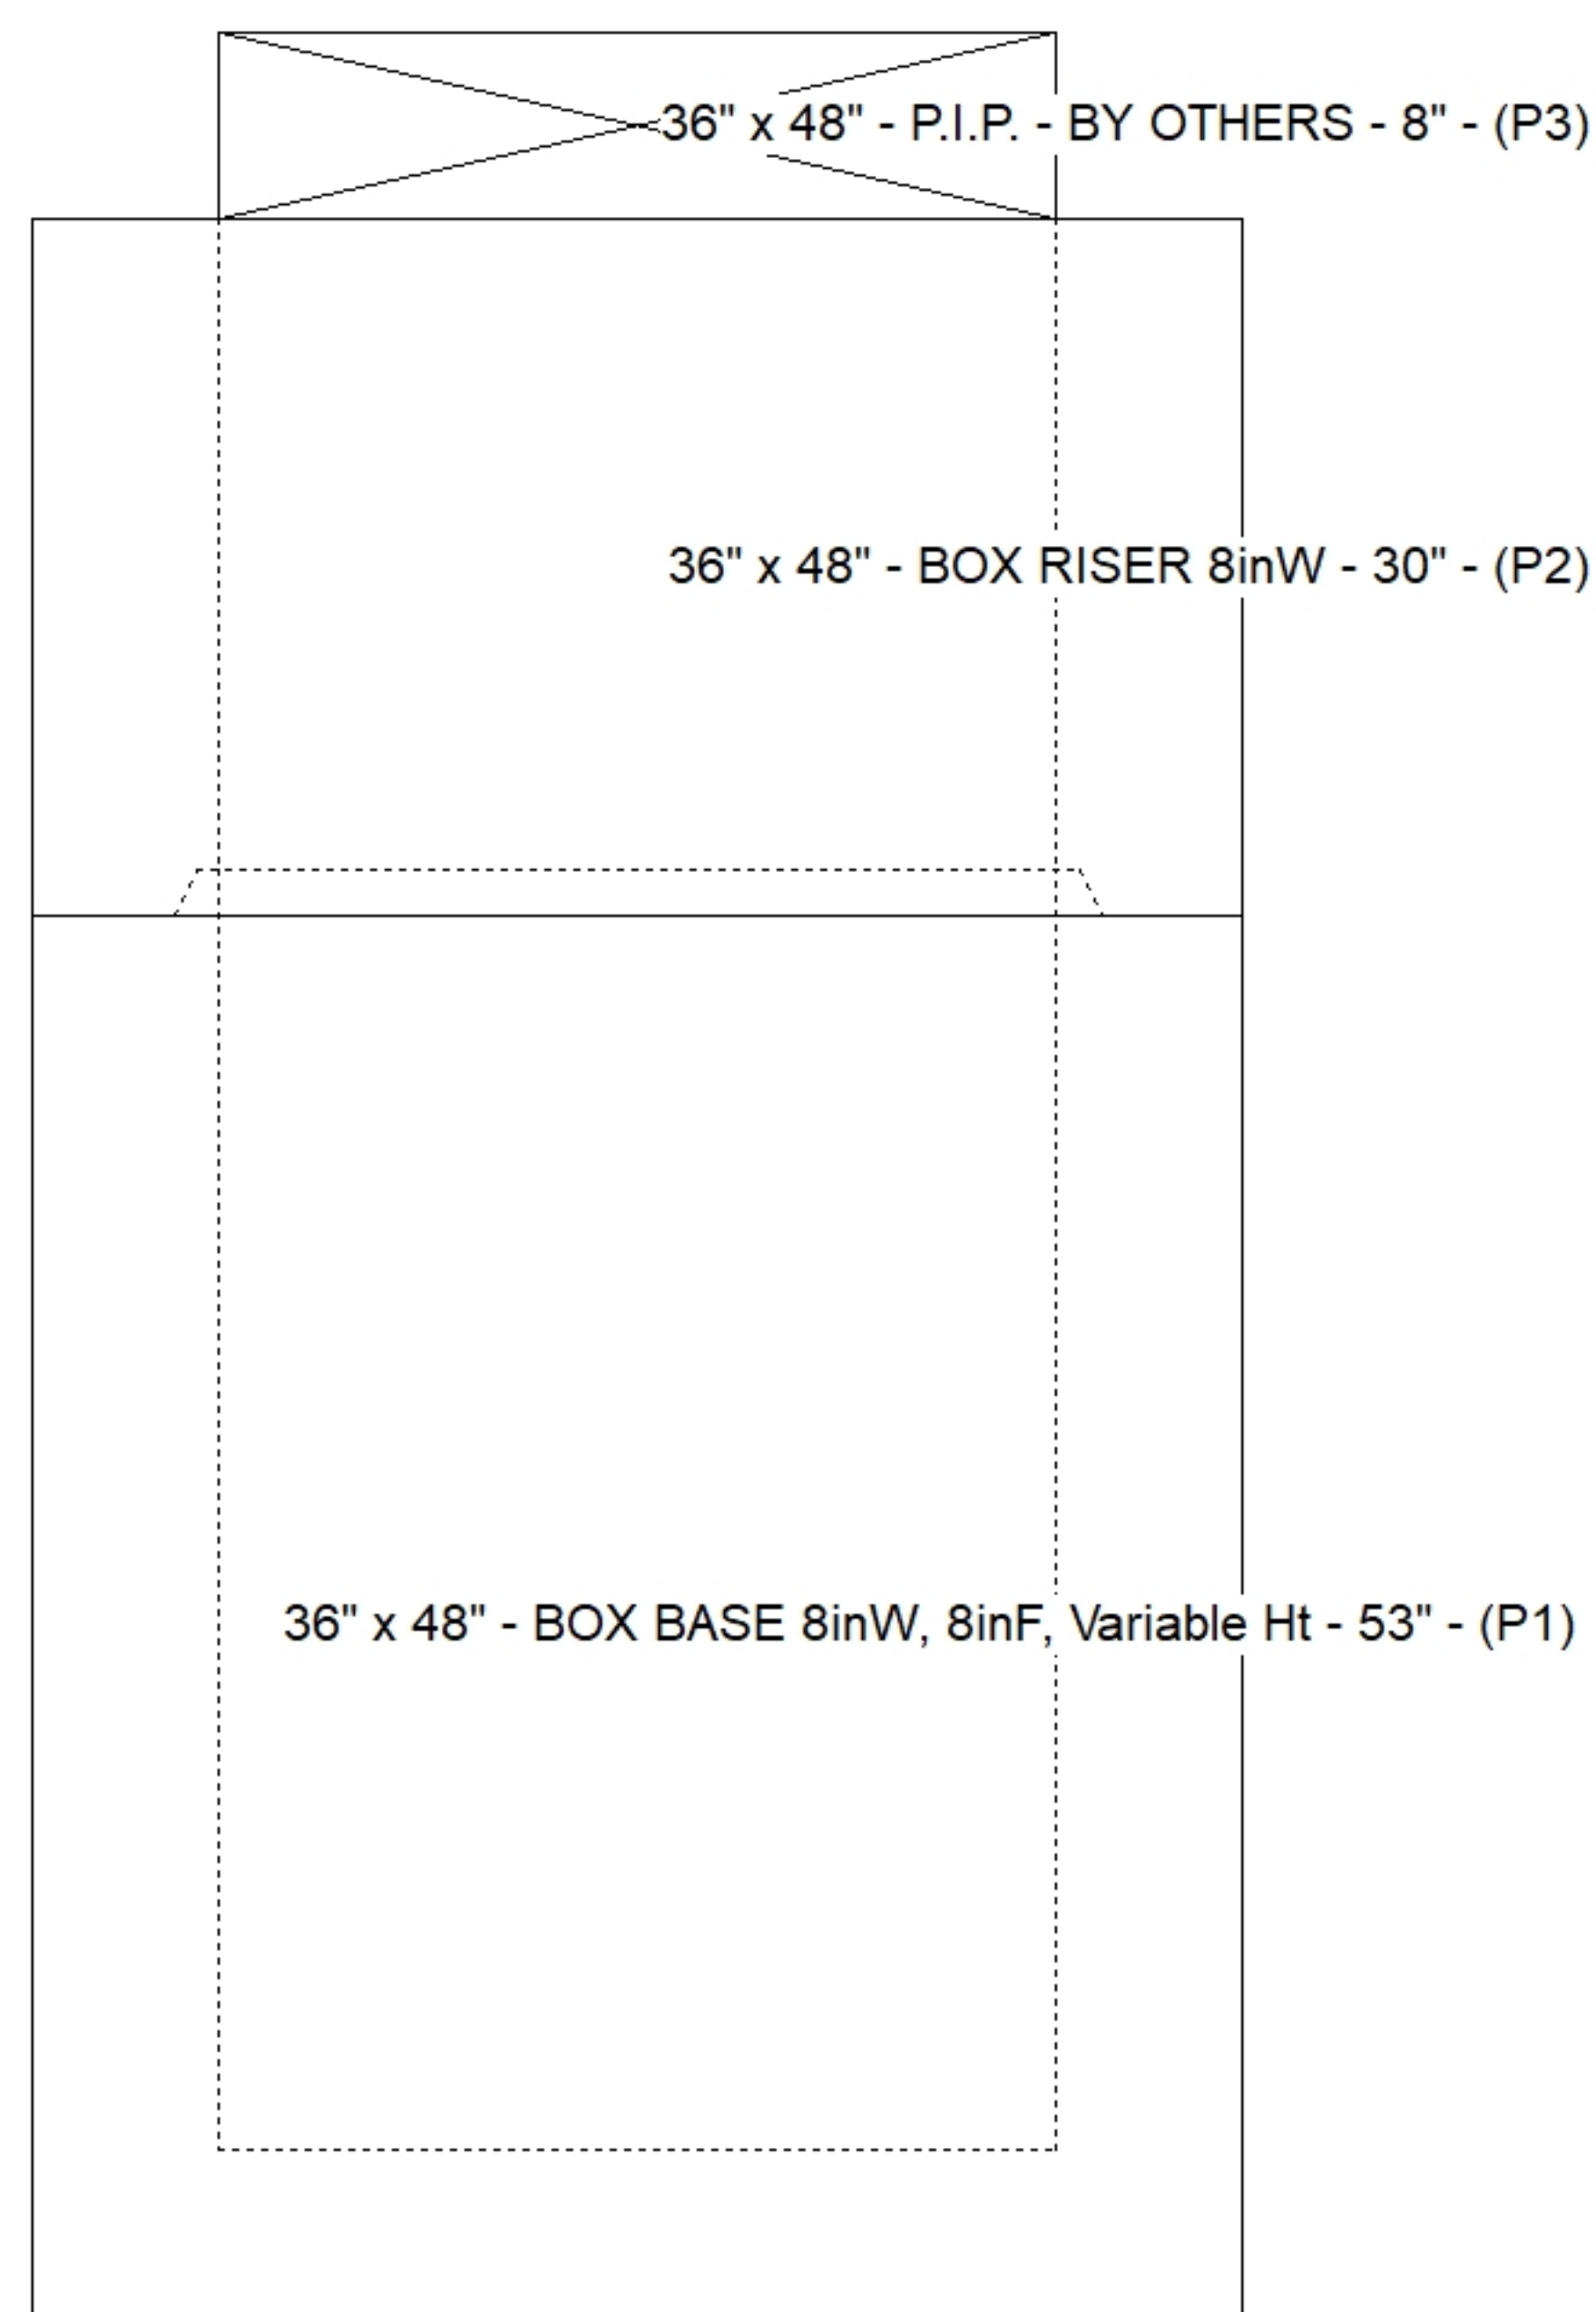

SUBMITTAL
APPROVED BY: