

**Contractor: Cleary Construction, Inc.**


TECH: Jared - F

Plant: 100





Slack: 0.48"

Structure Total: 5661 lb

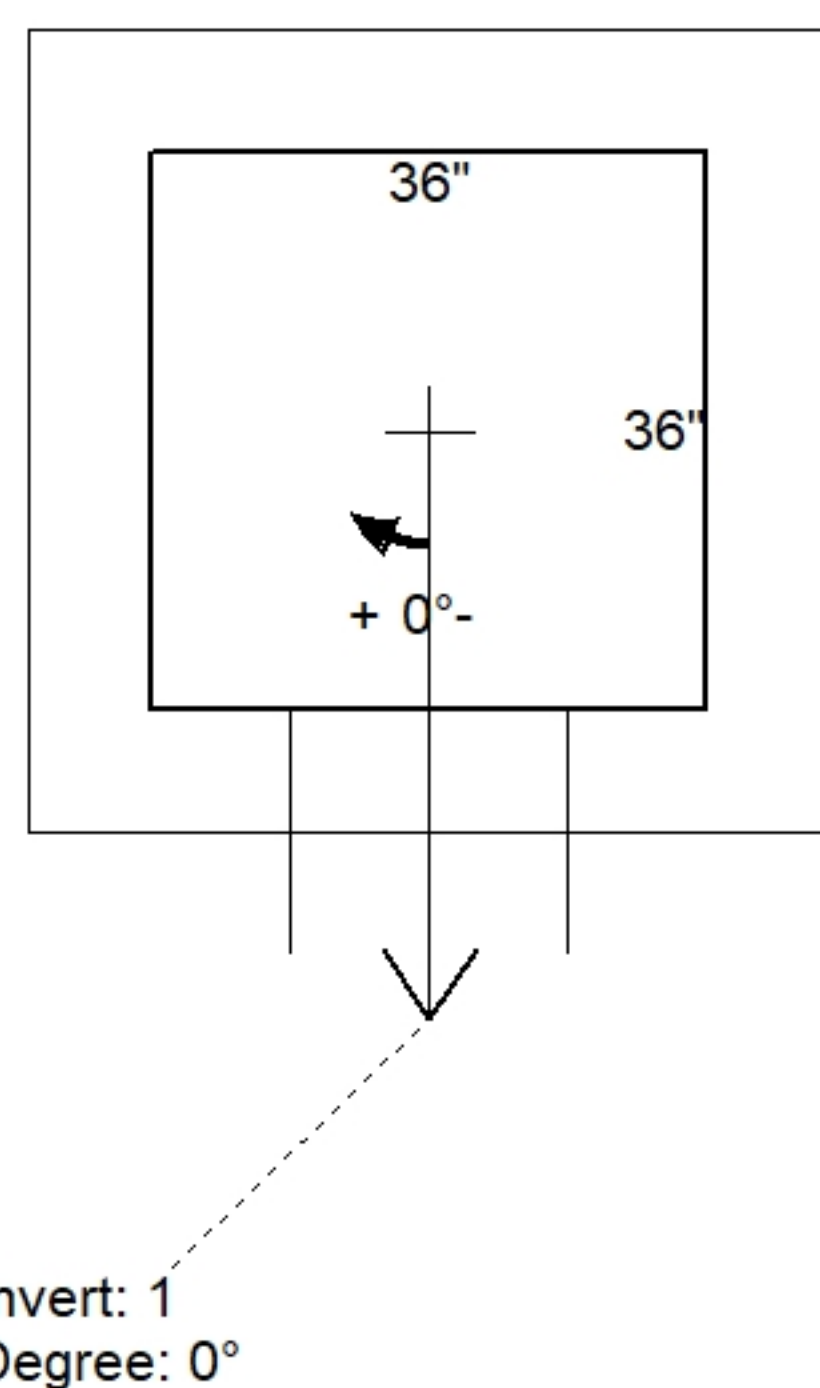

| Position | Elev    | Angle | Pipe    | Pipe OD | Hole | Connector | Up (↓) | Ref |
|----------|---------|-------|---------|---------|------|-----------|--------|-----|
| Rim      | 764.71' |       |         |         |      |           |        |     |
| Reducer  |         |       |         |         |      |           |        |     |
| Invert 1 | 761.17' | 0°    | 15" CMP | 16"     | 18"  | Hole 18   | -1.5"  | P1  |
| Invert 2 |         |       |         |         |      |           |        |     |
| Invert 3 |         |       |         |         |      |           |        |     |
| Invert 4 |         |       |         |         |      |           |        |     |
| Invert 5 |         |       |         |         |      |           |        |     |
| Invert 6 |         |       |         |         |      |           |        |     |
| Invert 7 |         |       |         |         |      |           |        |     |
| Invert 8 |         |       |         |         |      |           |        |     |

### Default - Interior Dimensions

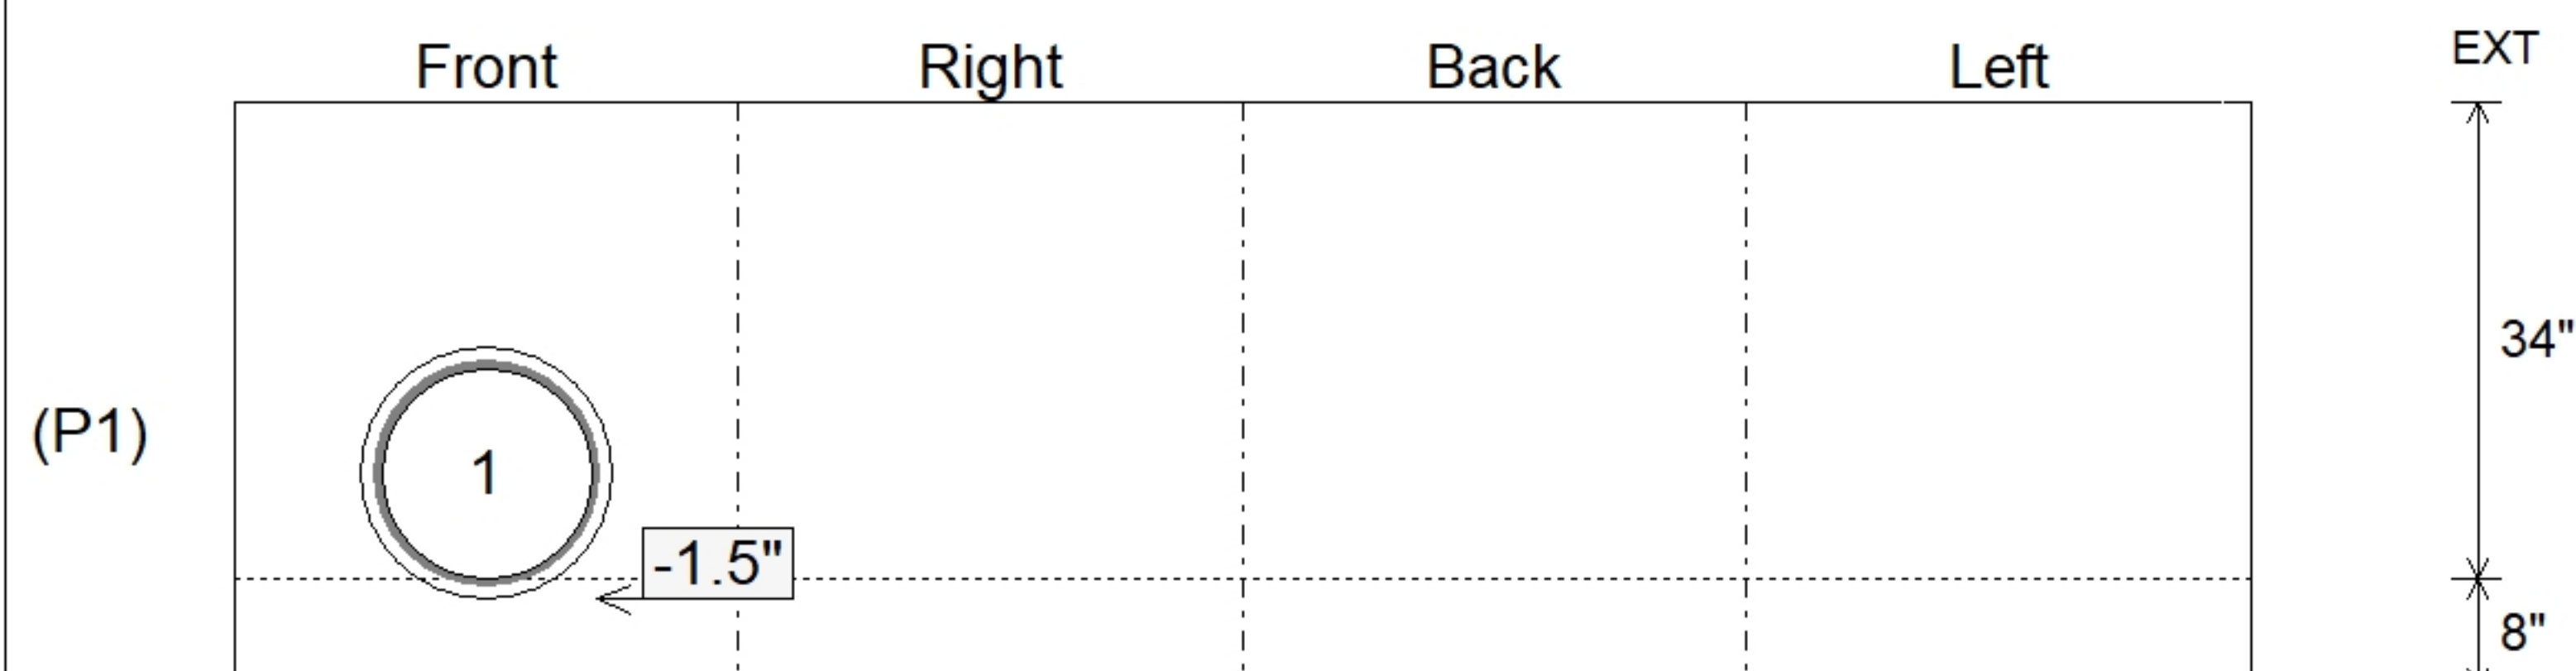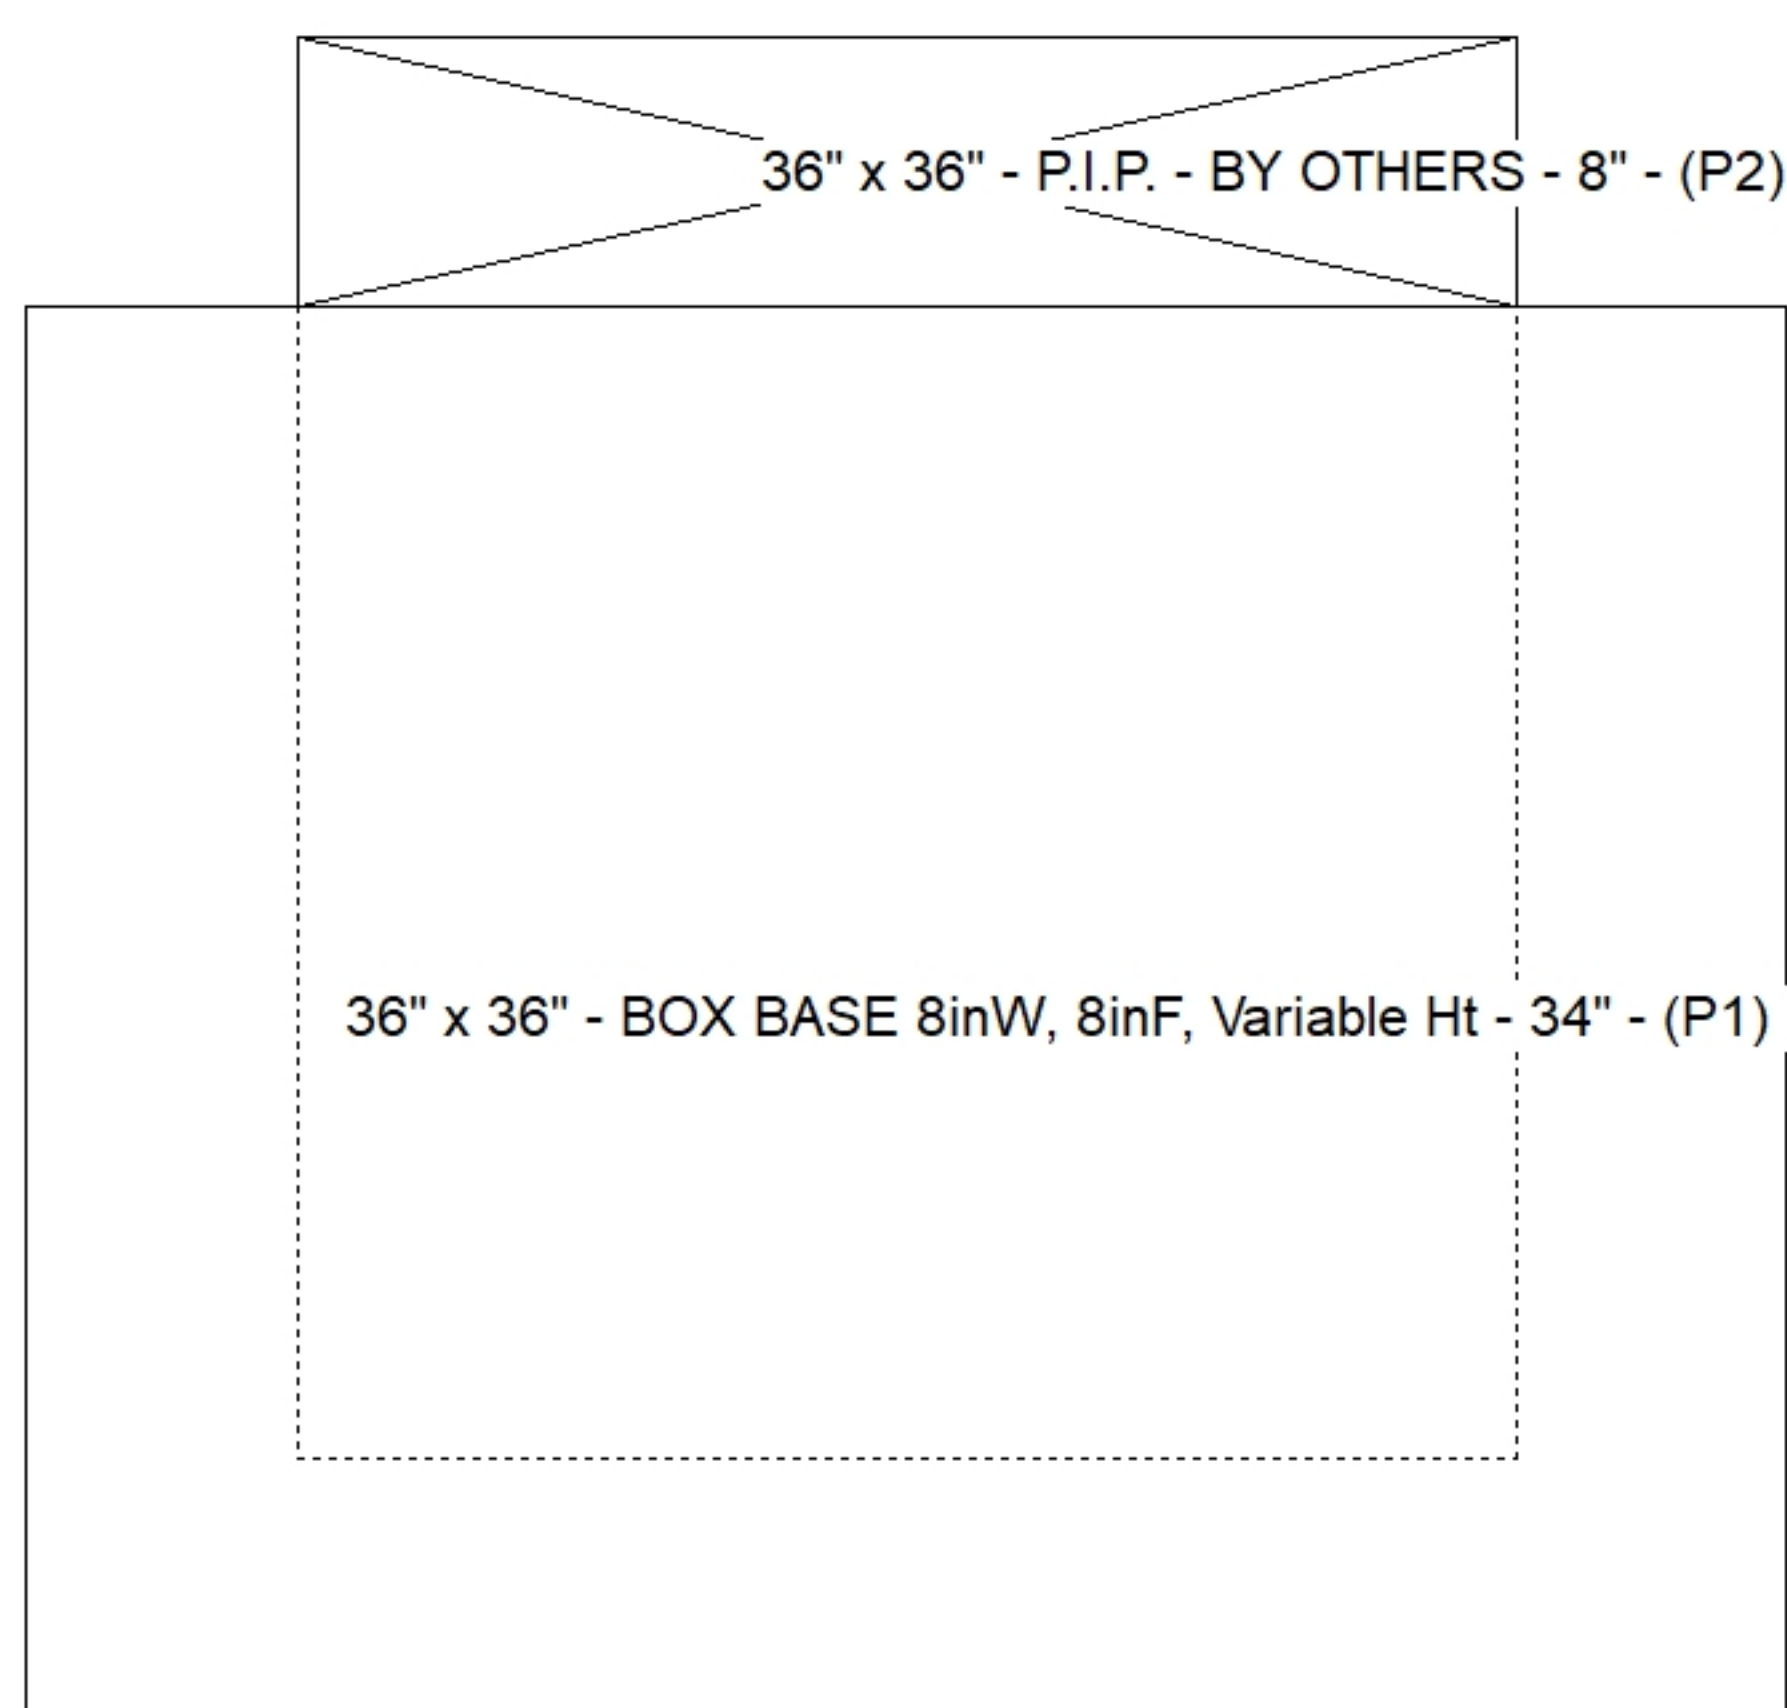

SUBMITTAL  
APPROVED BY: