

Contractor: Cleary Construction, Inc.

TECH: Jared - F

Plant: 100



Size: 36" x 36"

Rim to Invert: 4.45'


Floor Height: 8"

Slack: 0.4"

- FLOOR (As .31) #5 BARS AT 12" C.C.E.W.



0 lb

Structure Total: 6961 lb

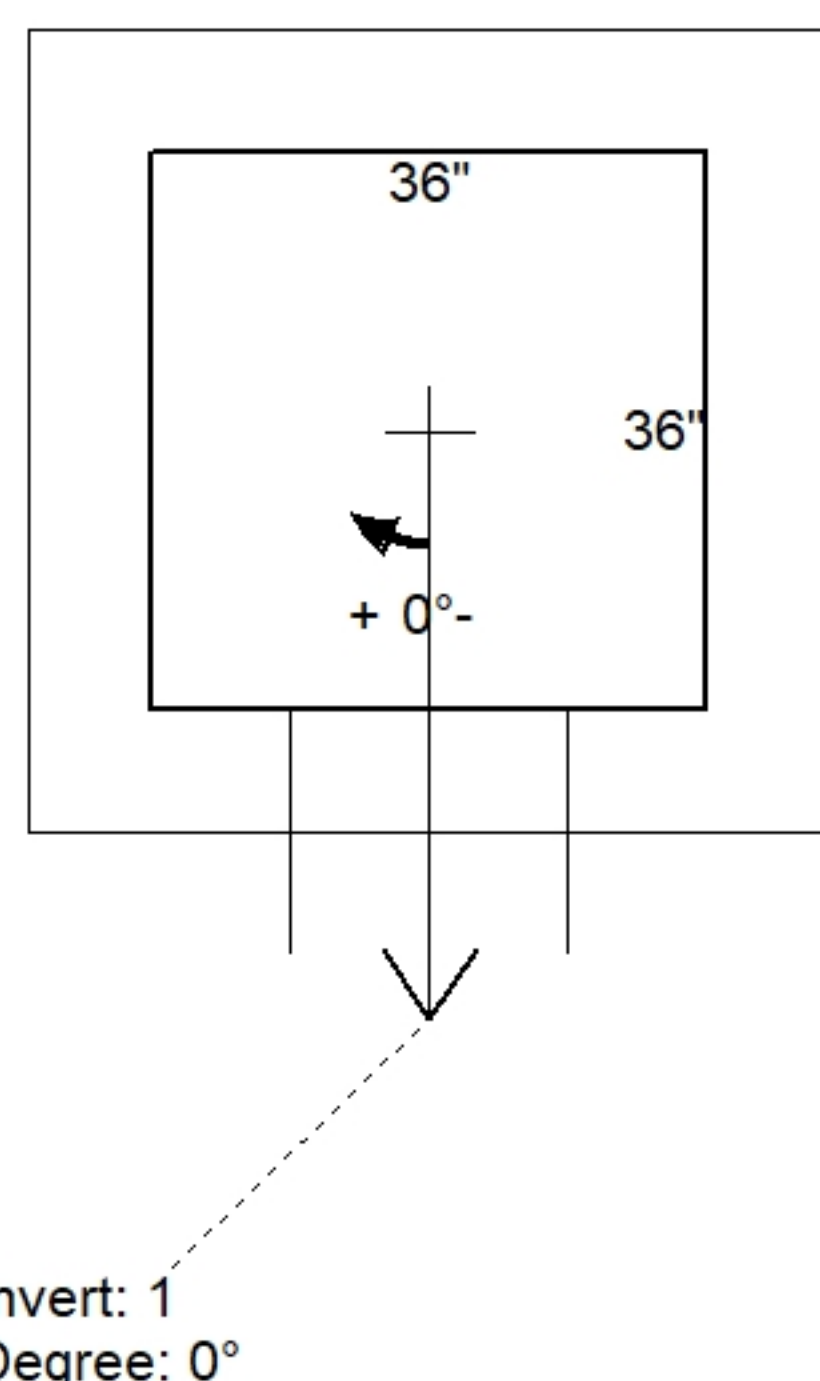

Position	Elev	Angle	Pipe	Pipe OD	Hole	Connector	Up (␣)	Ref
Rim	806.95'							
Reducer								
Invert 1	802.5'	0°	15" CMP	16"	18"	Hole 18	-1.5"	P1
Invert 2								
Invert 3								
Invert 4								
Invert 5								
Invert 6								
Invert 7								
Invert 8								

Default - Interior Dimensions

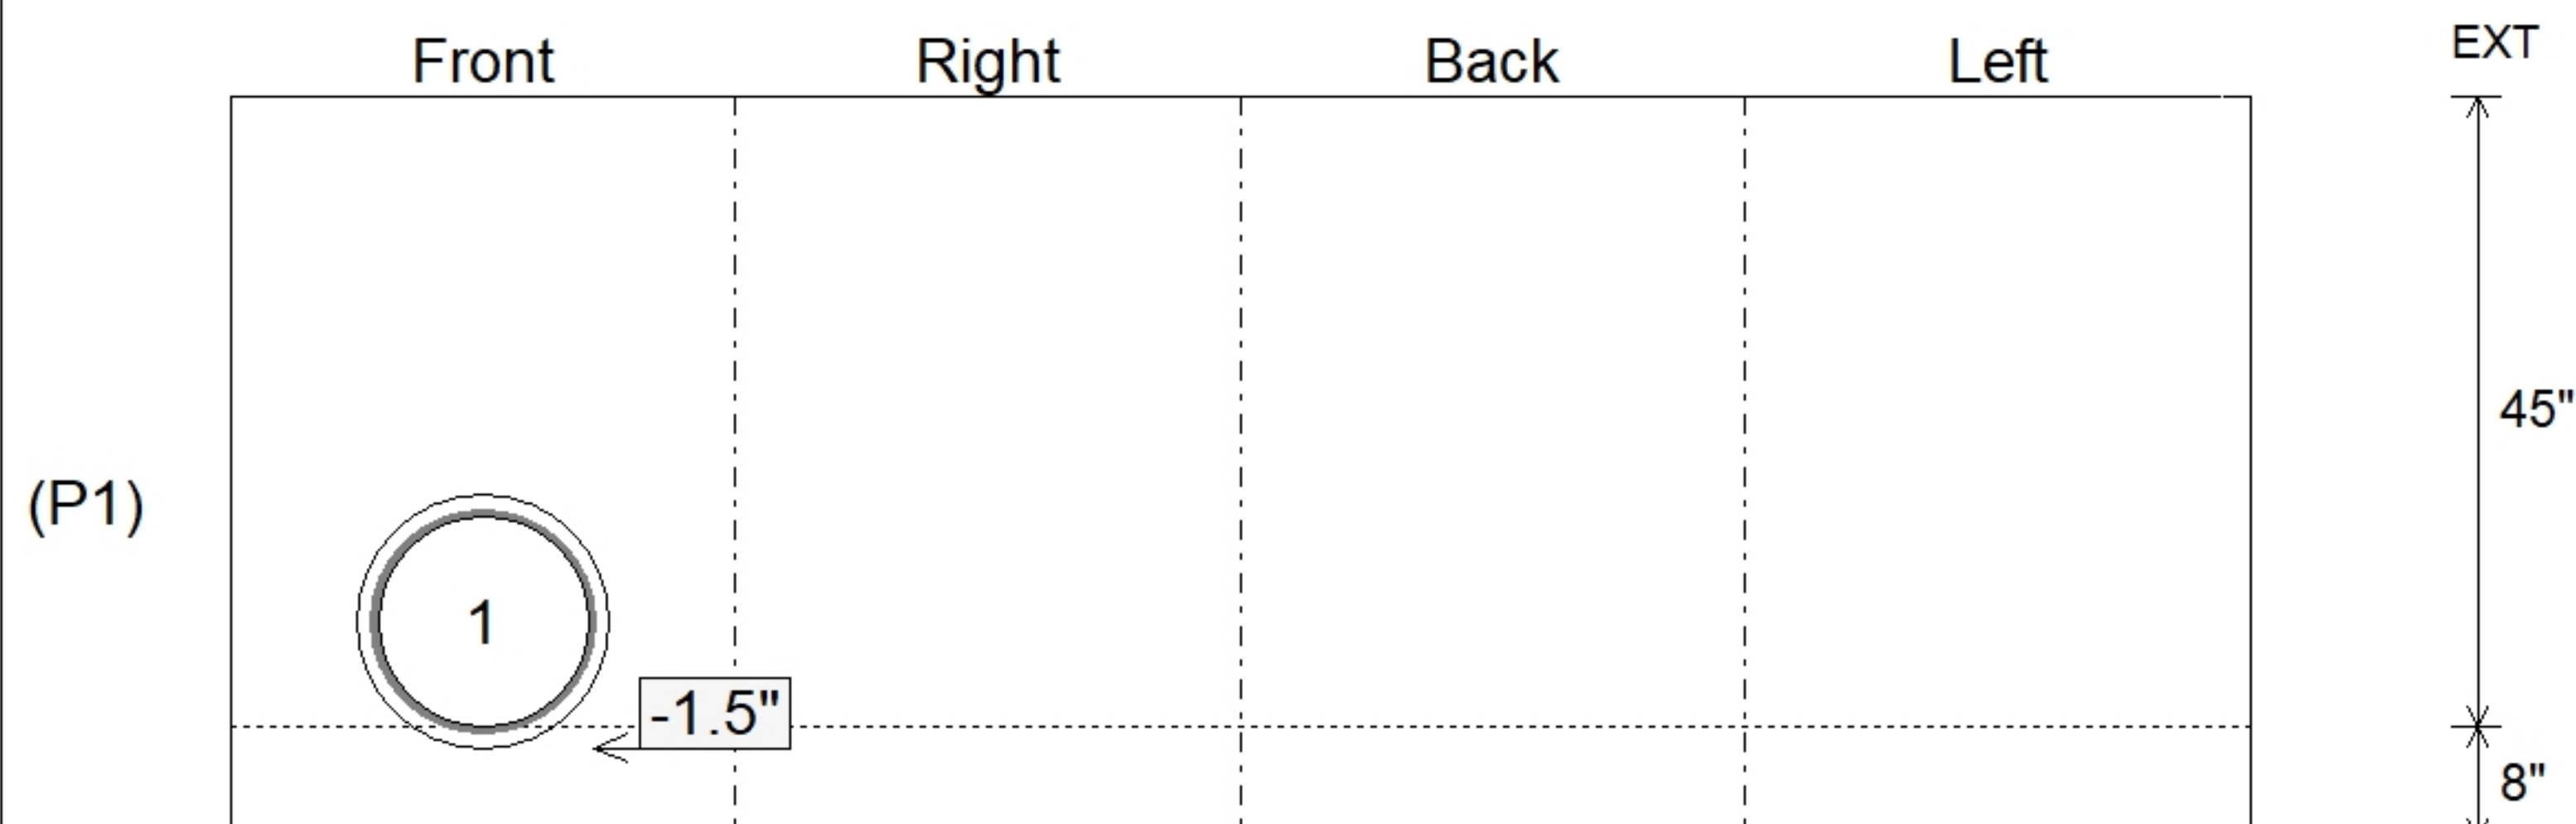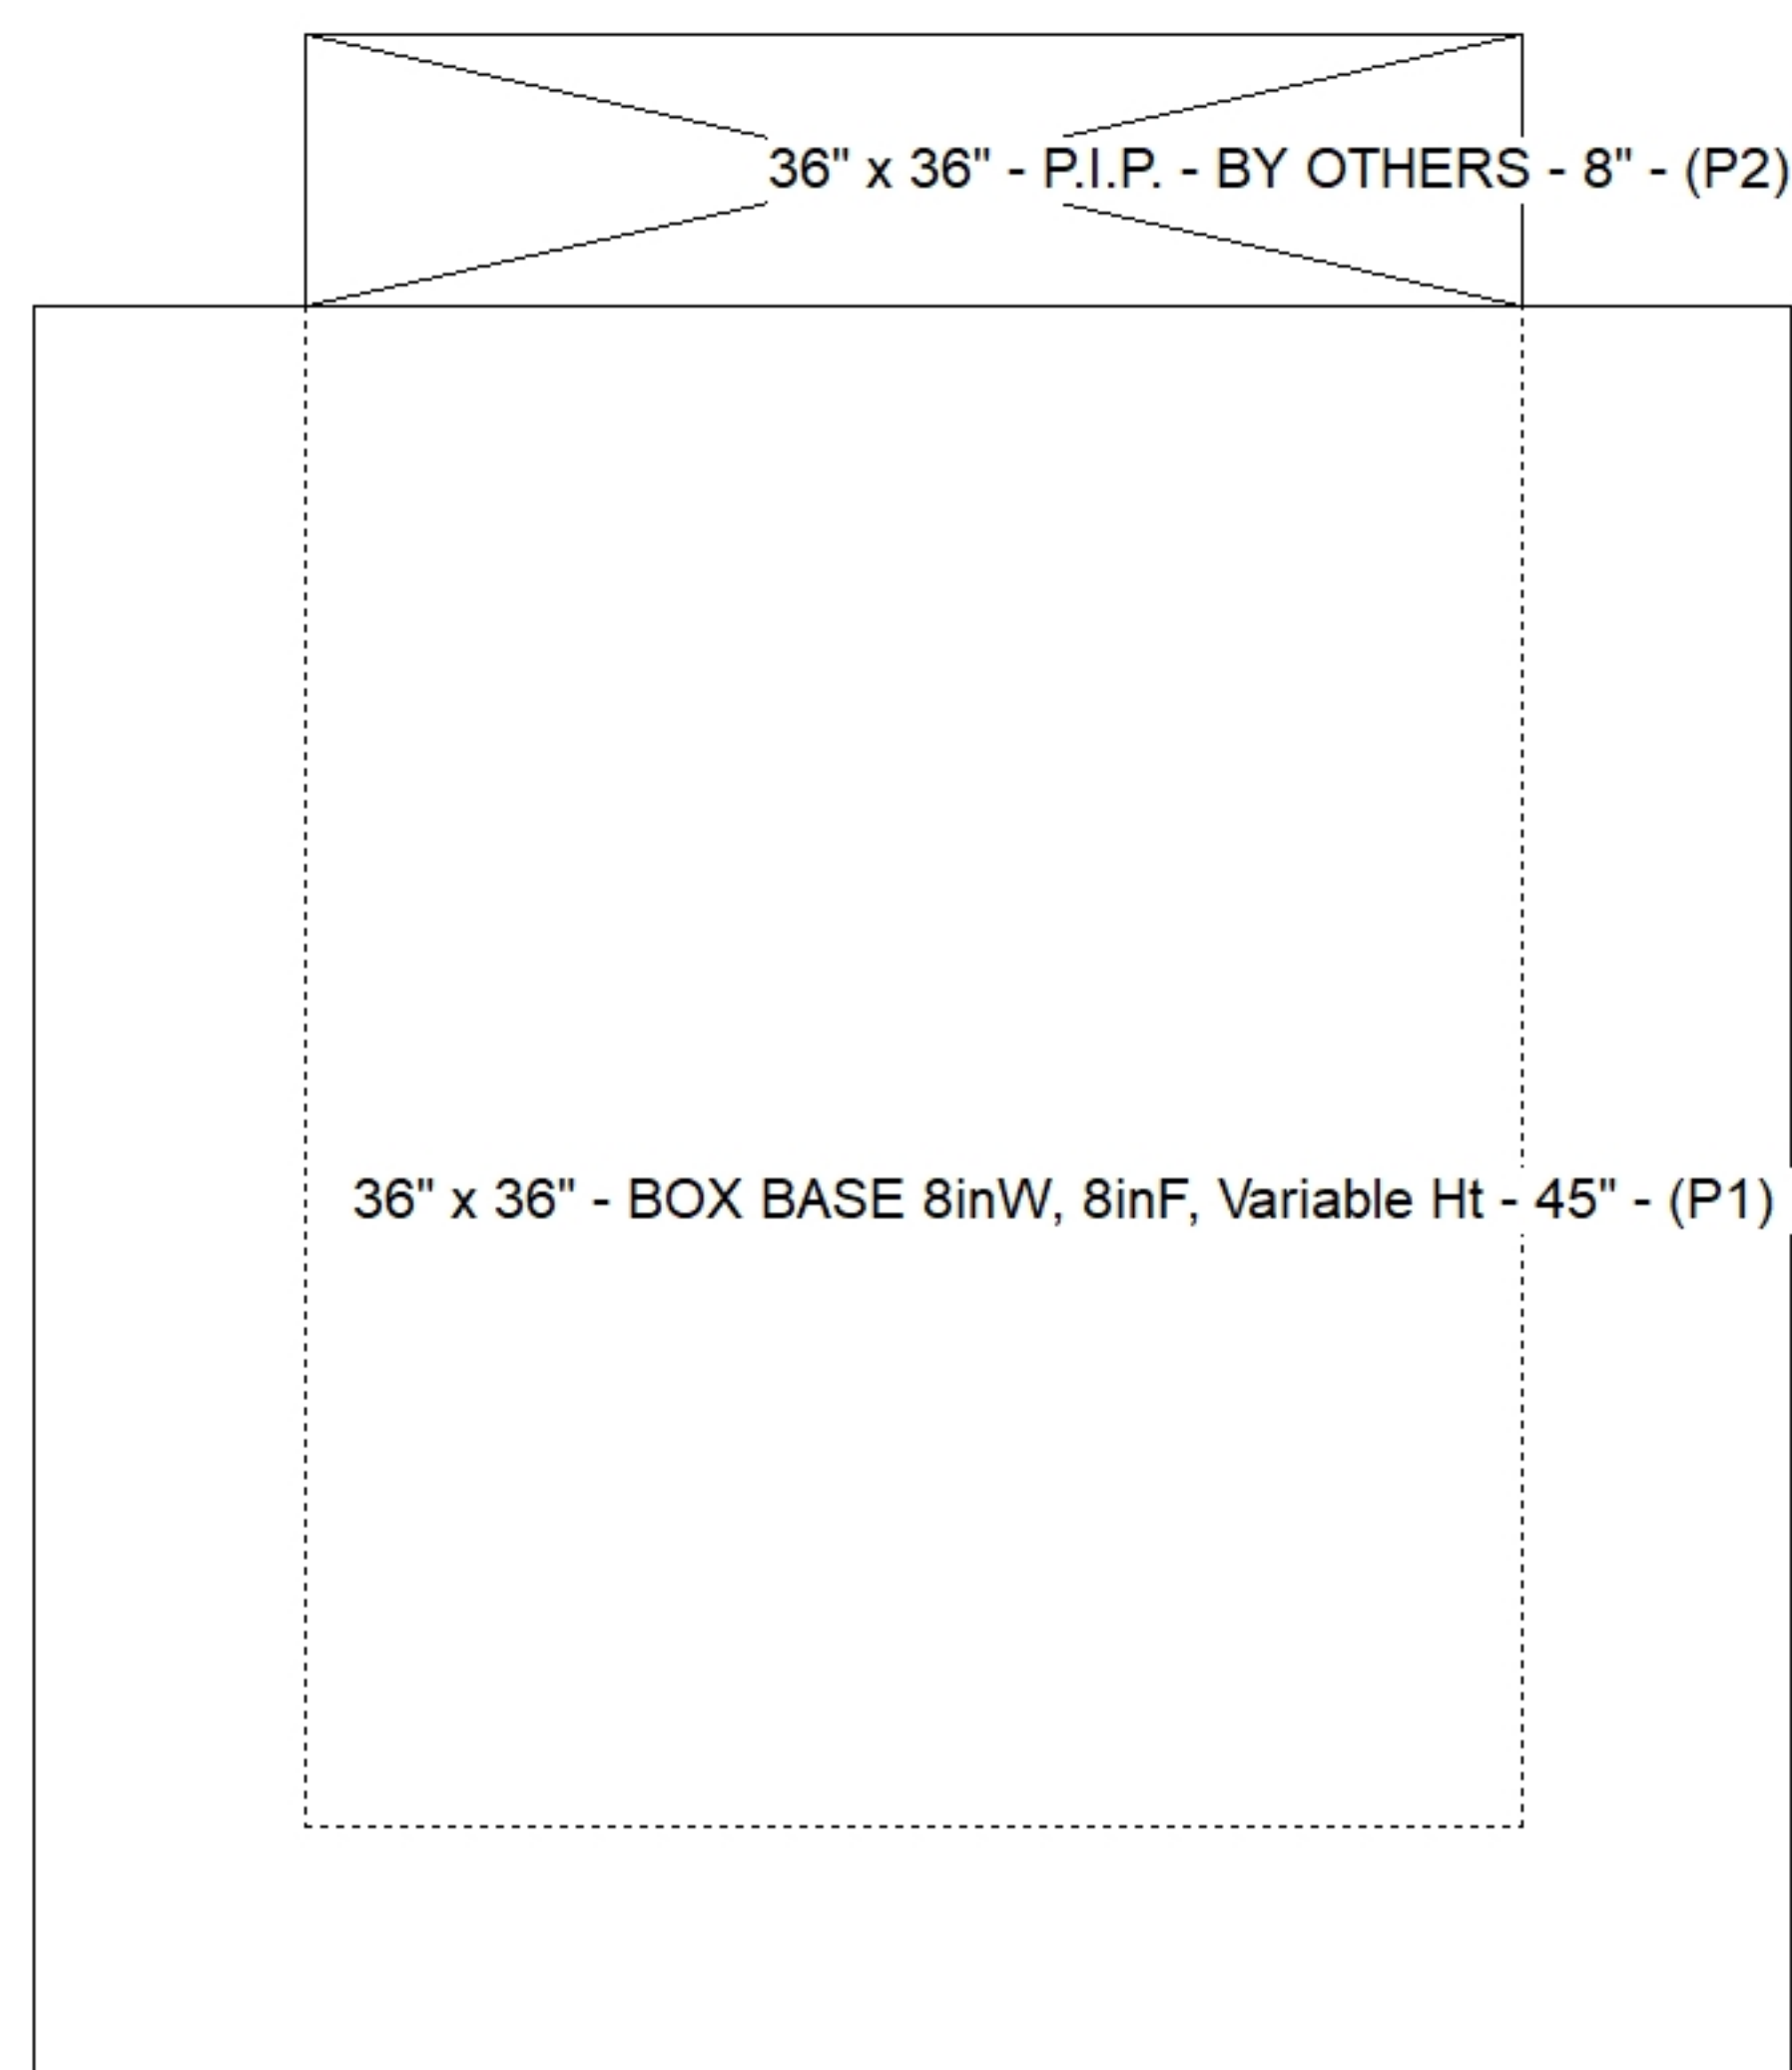

Submittal Drawing
7/29/2026 12:08:52 PM

SUBMITTAL
APPROVED BY: