

Contractor: Cleary Construction, Inc.

TECH: Jared - F

Plant: 100





Slack: 0"

- FLOOR (As .31) #5 BARS AT 12" C.C.E.W.

1) Hole - 22


0 lb

Structure Total: 6995 lb

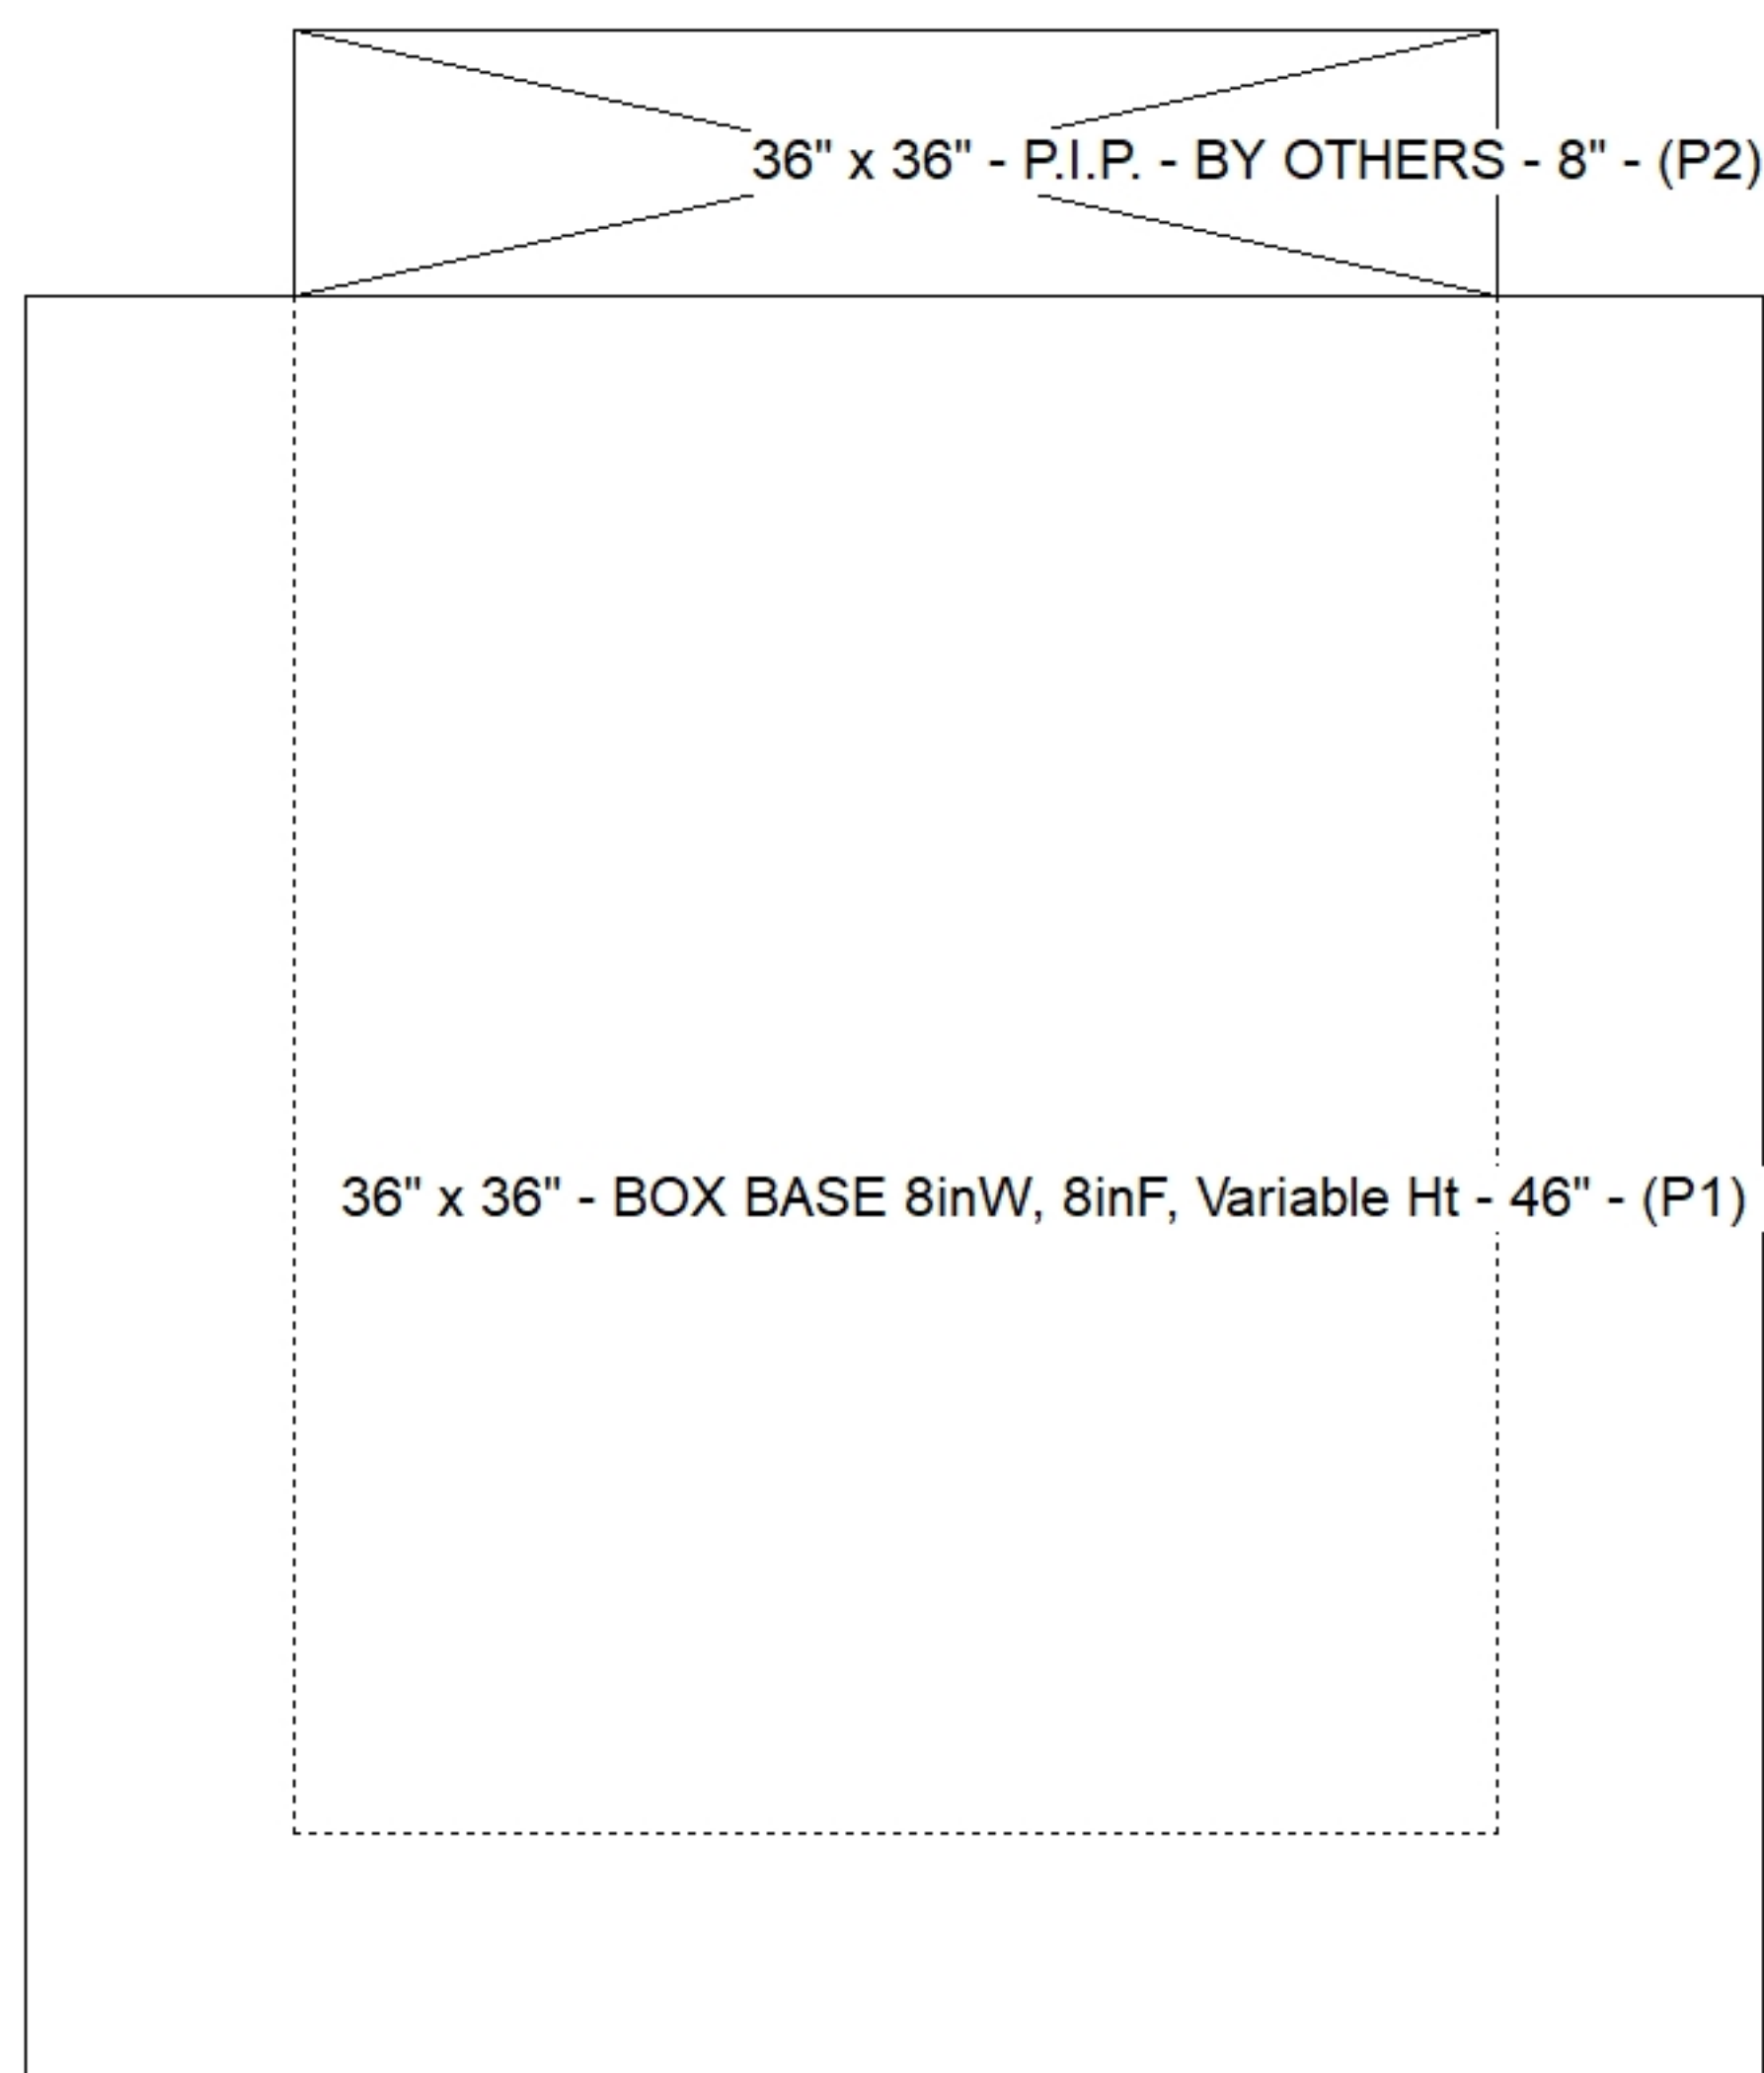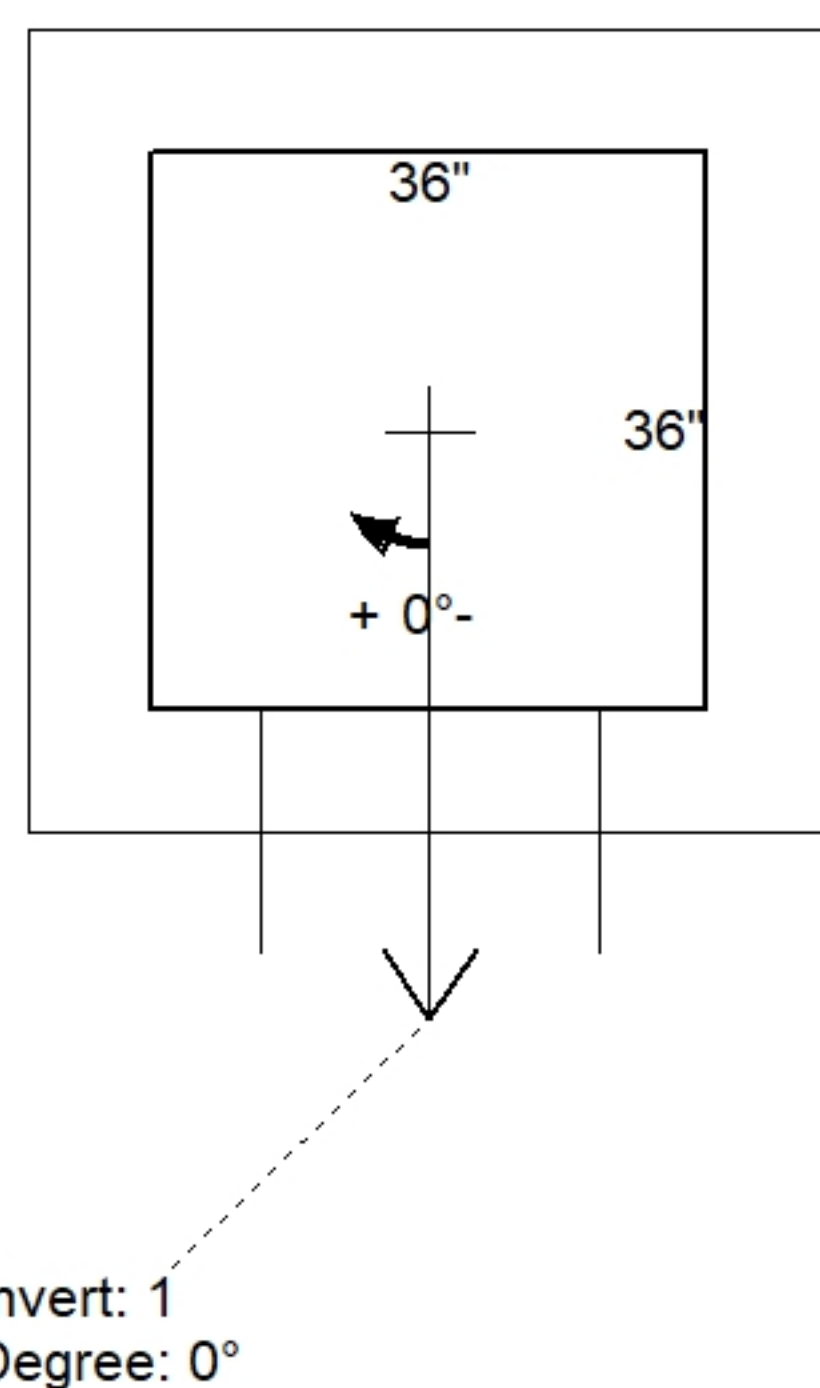

Position	Elev	Angle	Pipe	Pipe OD	Hole	Connector	Up (↓)	Ref
Rim	826.71'							
Reducer								
Invert 1	822.21'	0°	18" CMP	19"	22"	Hole 22	-2"	P1
Invert 2								
Invert 3								
Invert 4								
Invert 5								
Invert 6								
Invert 7								
Invert 8								

Default - Interior Dimensions

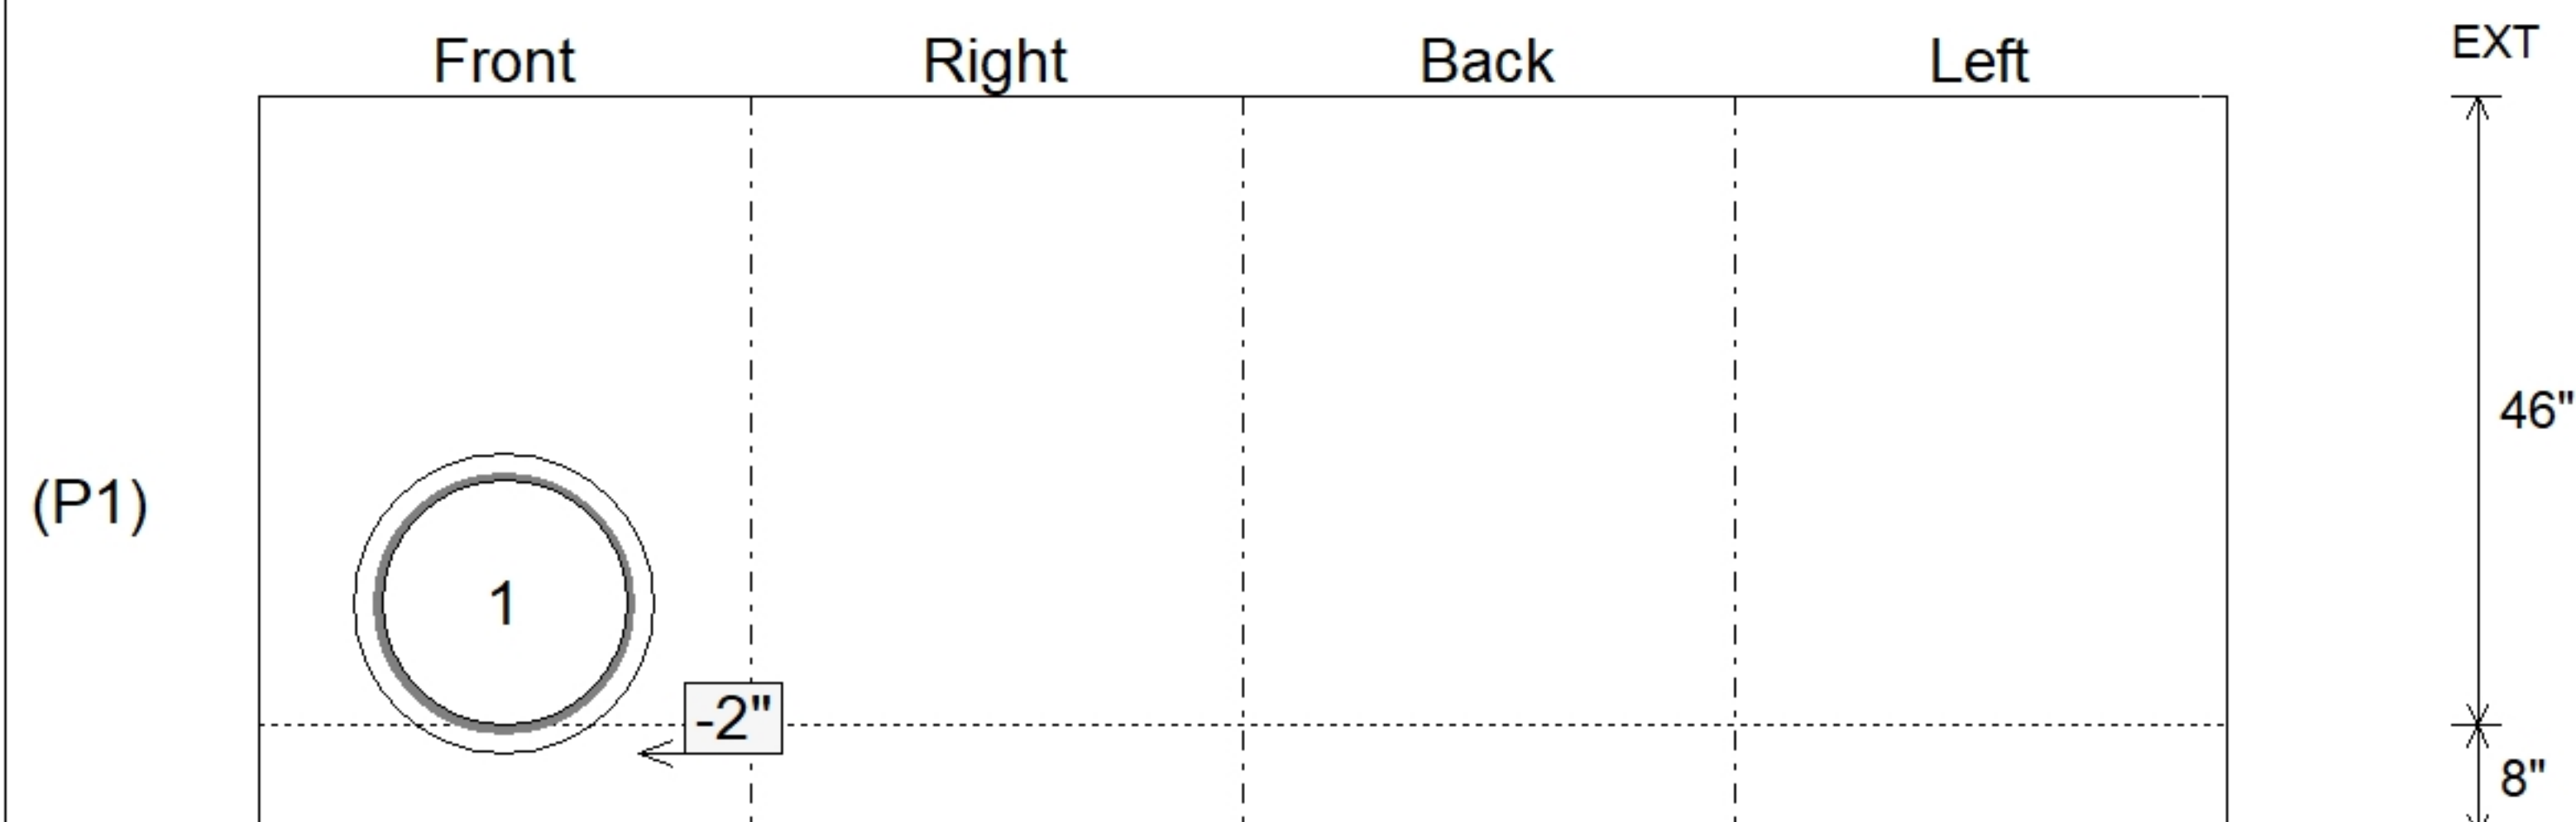

SUBMITTAL
APPROVED BY: