

Contractor: Cleary Construction, Inc.

TECH: Jared - F

Plant: 100




Slack: 0"

REINFORCING PER ASTM A615 (GRADE 60).
- WALLS (As .31) #5 BARS AT 12" C.C.E.W.
- FLOOR (As .31) #5 BARS AT 12" C.C.E.W.


1) Hole - 34

0 lb


Structure Total: 10217 lb

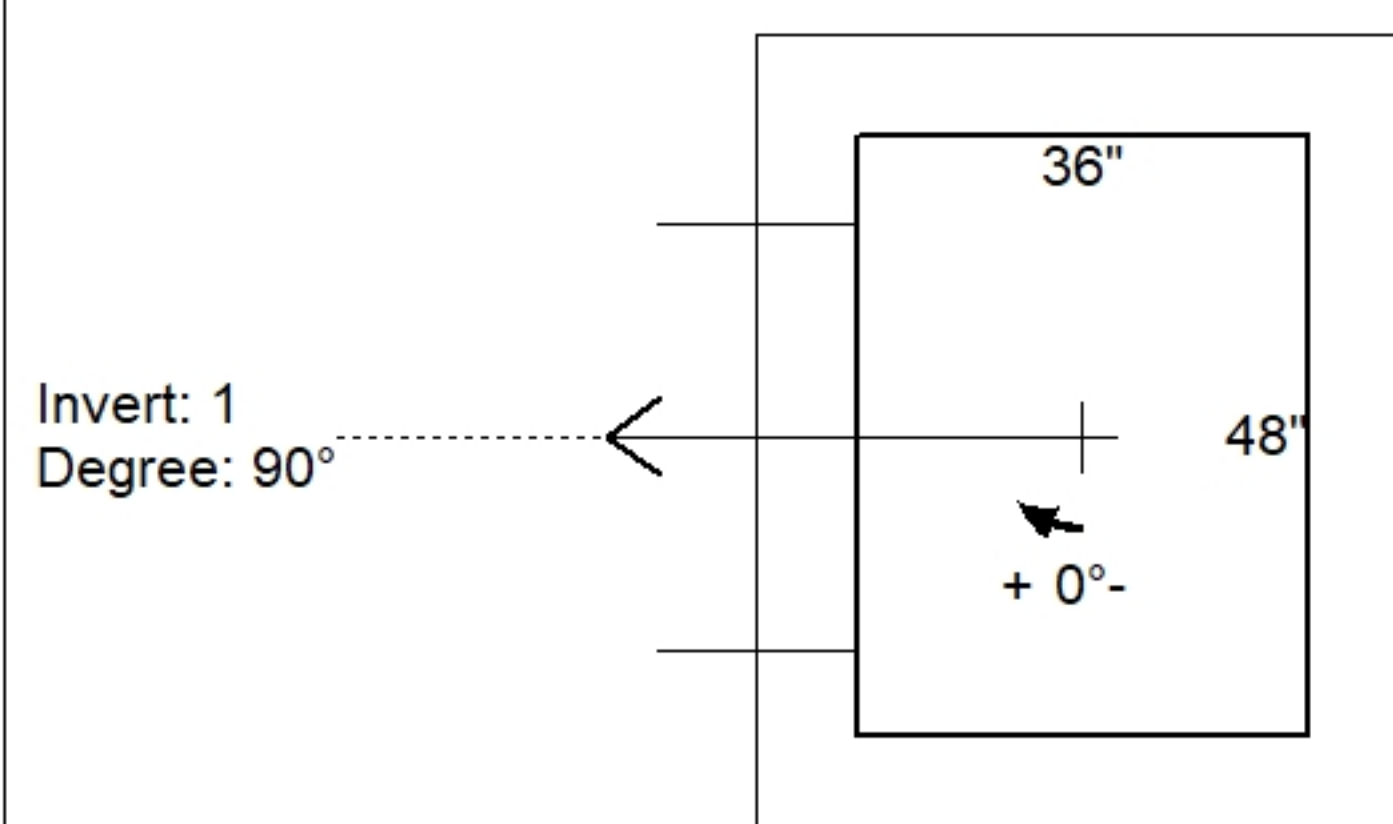

Position	Elev	Angle	Pipe	Pipe OD	Hole	Connector	Up ()	Ref
Rim	839.97'							
Reducer								
Invert 1	833.97'	90°	30" CMP	31"	34"	Hole 34	-2"	P1
Invert 2								
Invert 3								
Invert 4								
Invert 5								
Invert 6								
Invert 7								
Invert 8								

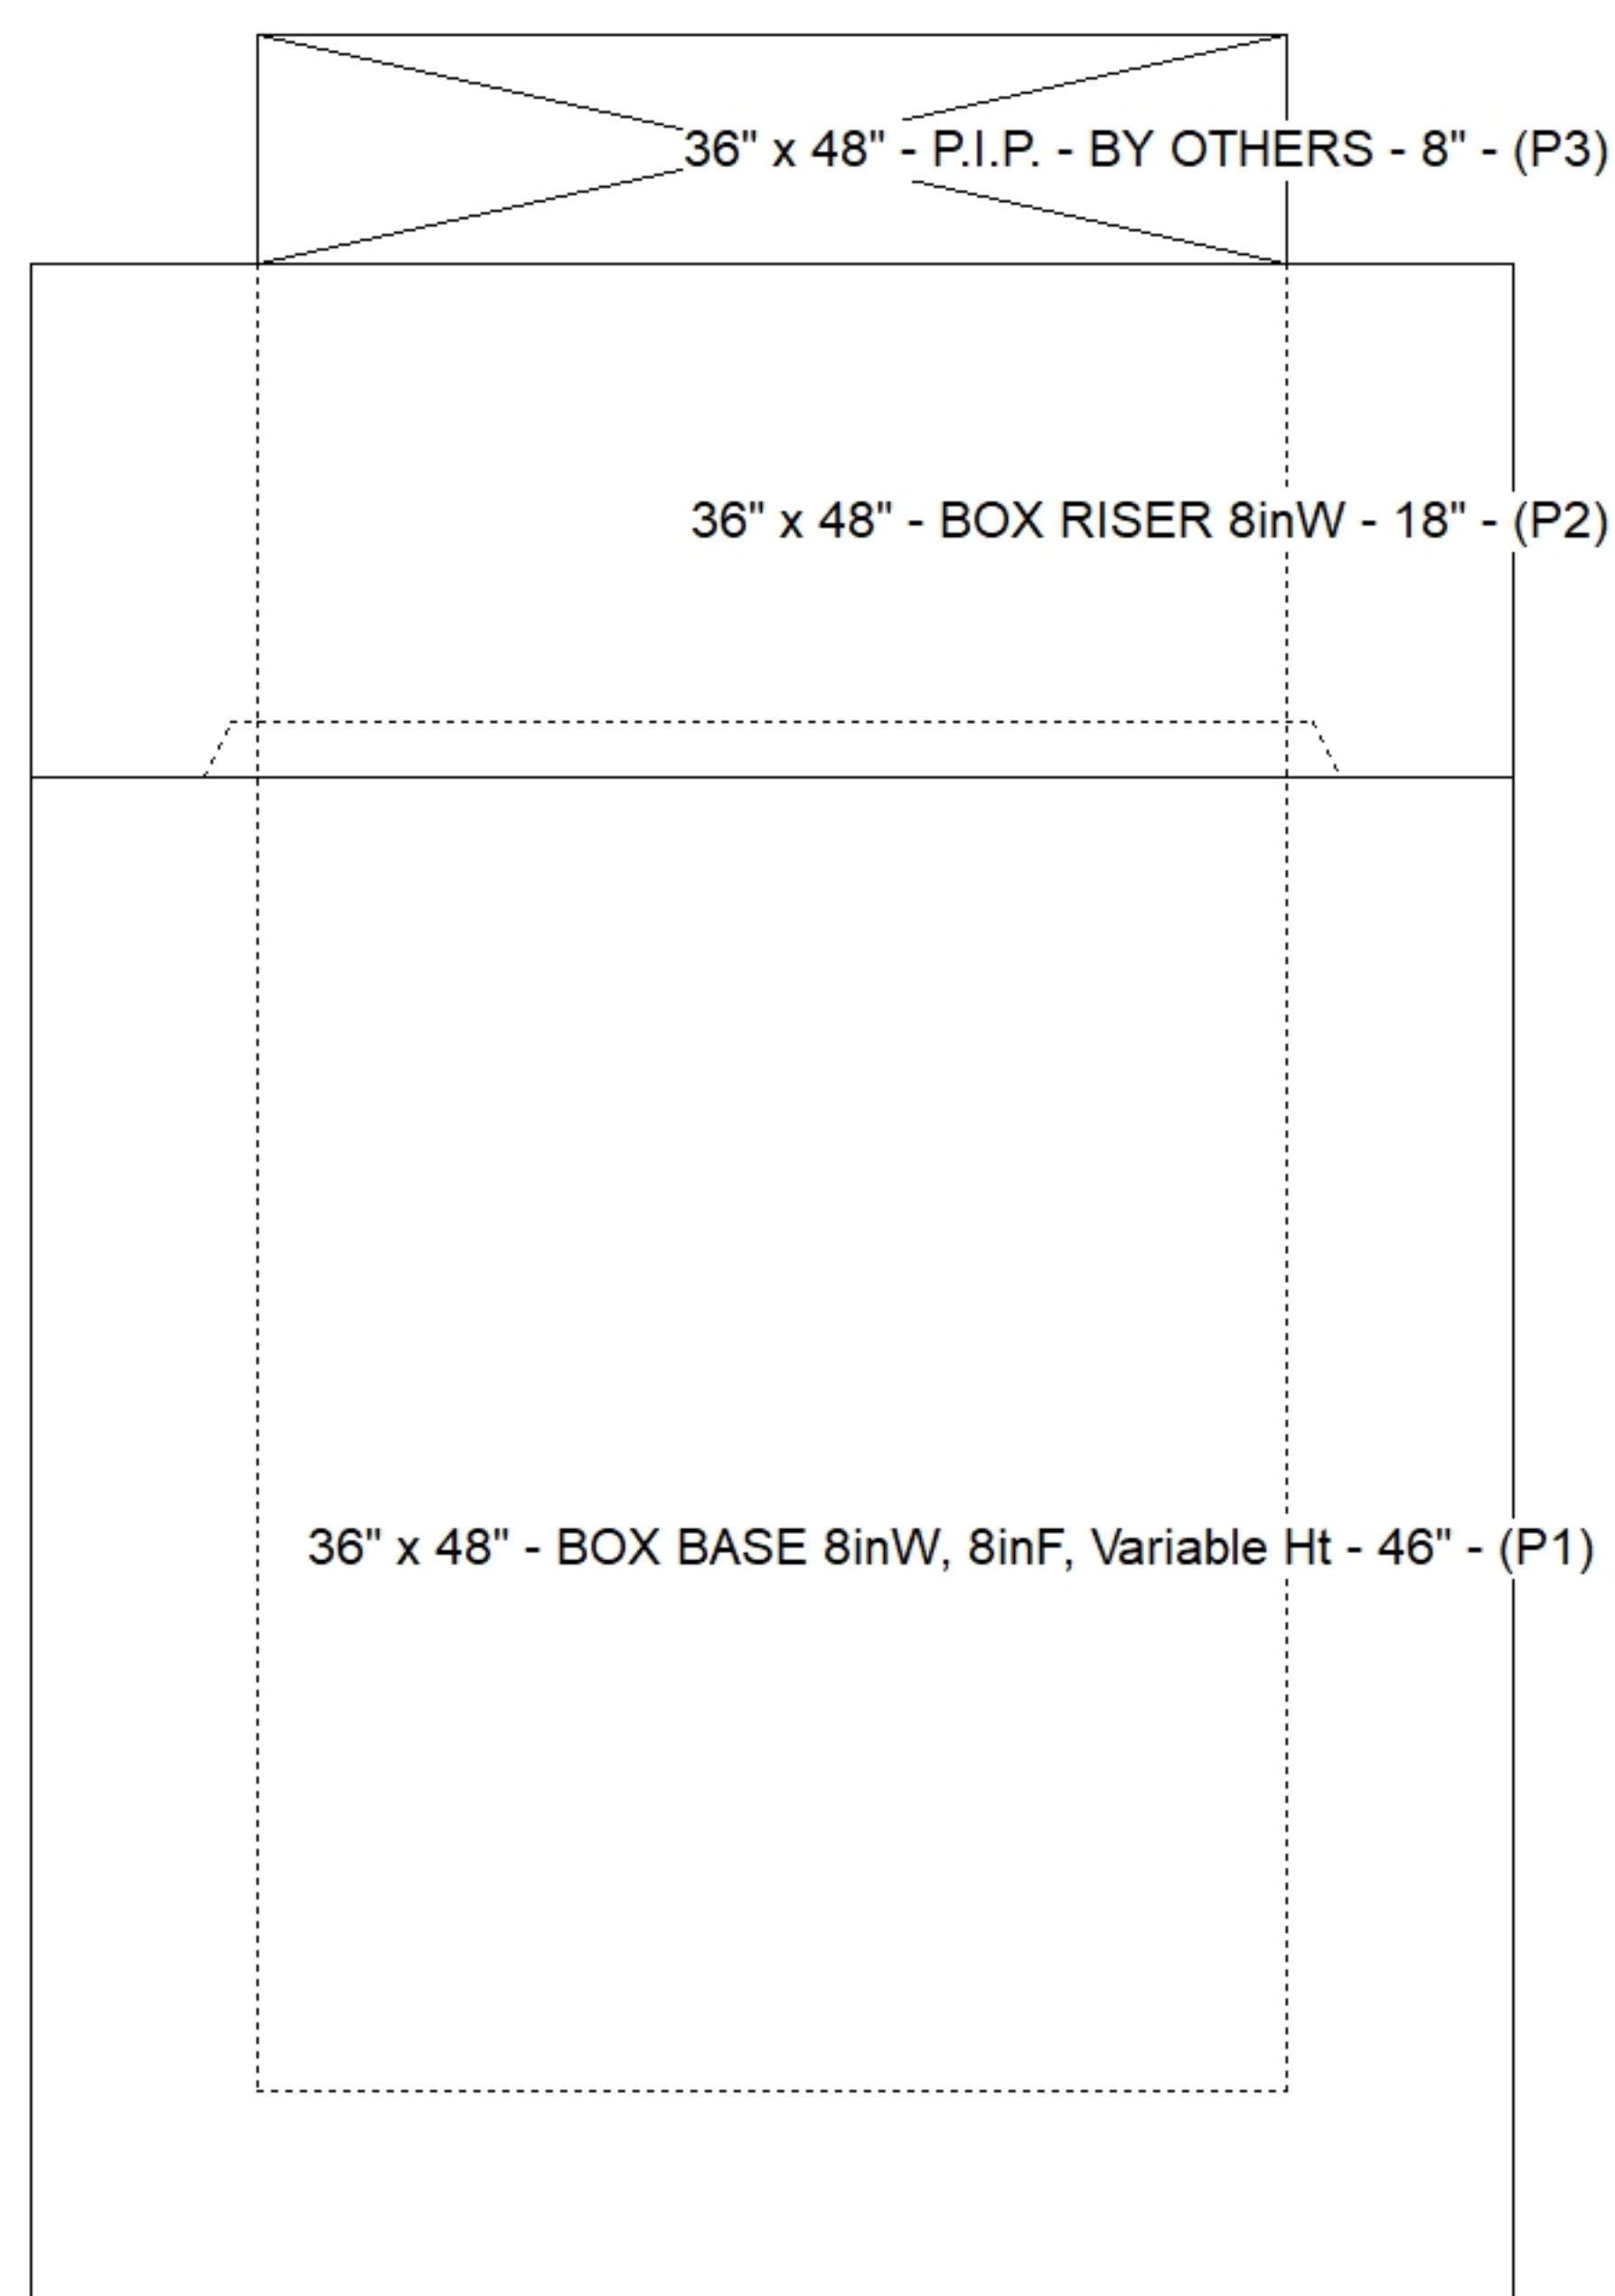

Default - Interior Dimensions

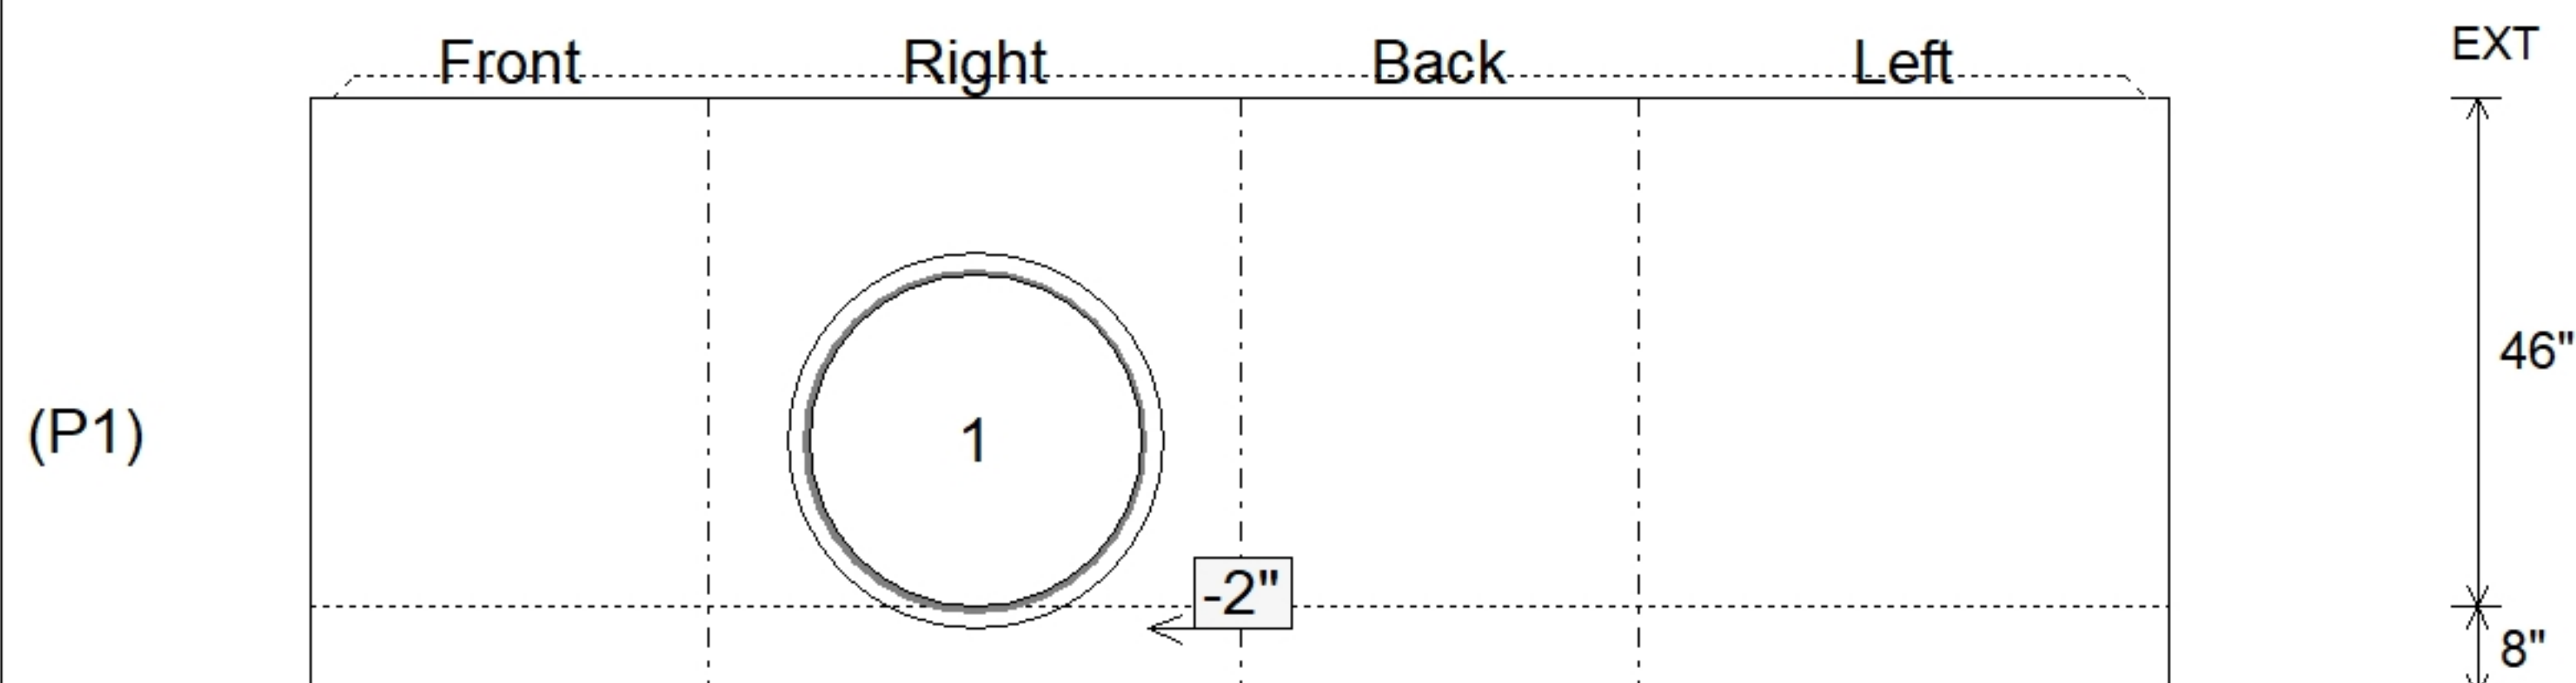

SUBMITTAL
APPROVED BY: