

Contractor: Cleary Construction, Inc.

TECH: Jared - F

Plant: 100



Size: 36" x 48"

Rim to Invert: 6.67'


Floor Height: 8"

Slack: 3.04"

- FLOOR (As .31) #5 BARS AT 12" C.C.E.W.


0 lb

Structure Total: 16744 lb

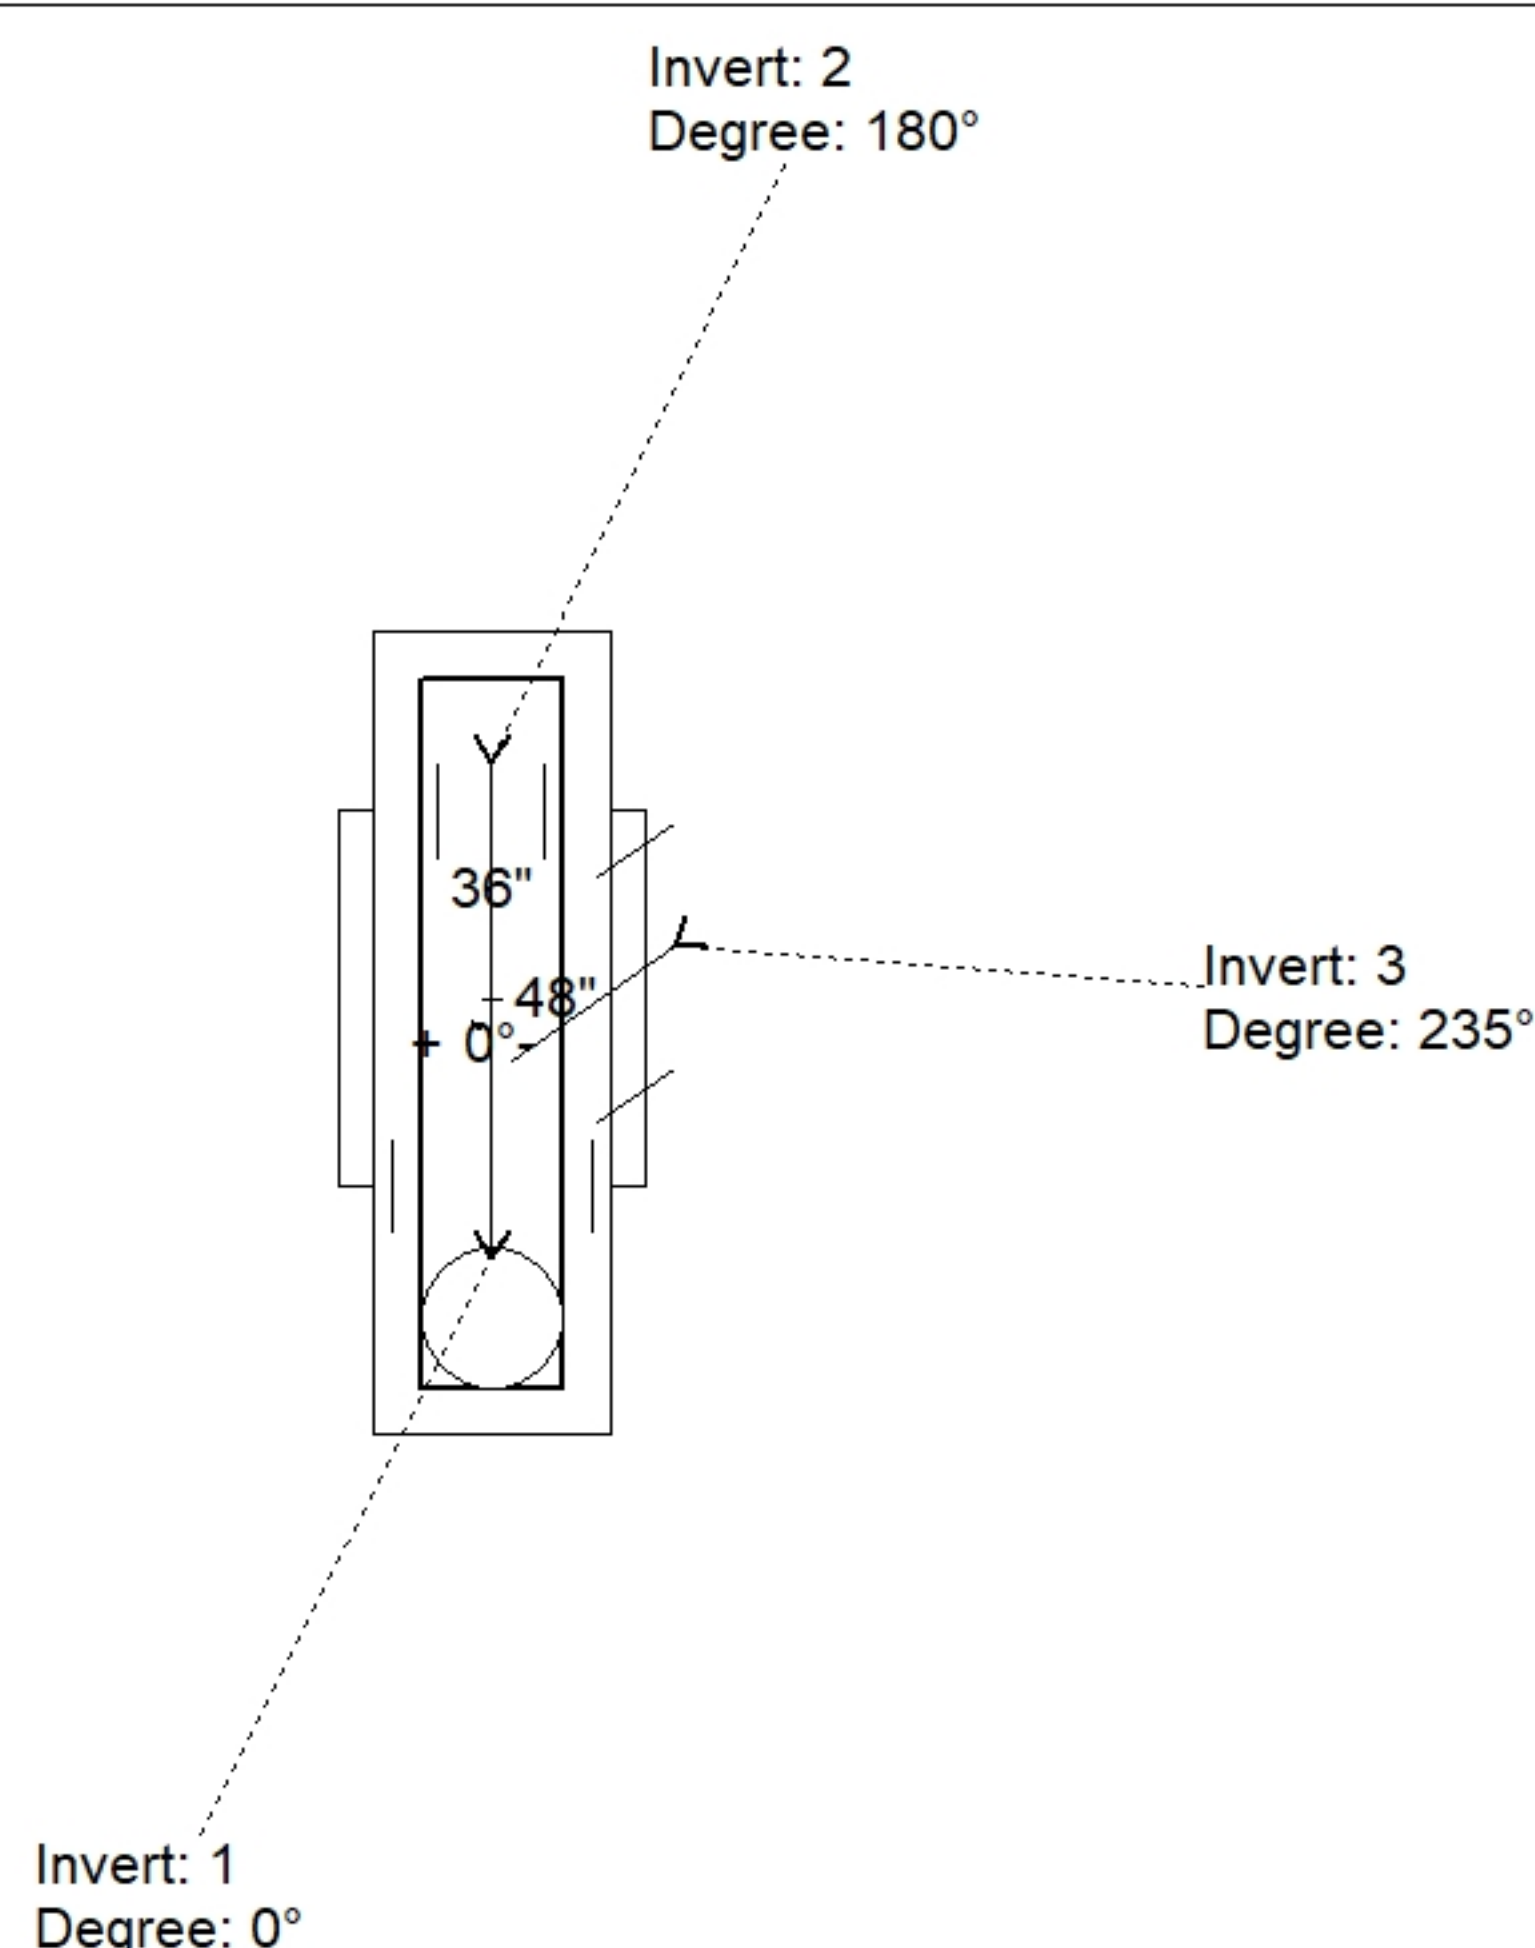

Position	Elev	Angle	Pipe	Pipe OD	Hole	Connector	Up ()	Ref
Rim	789.96'							
Reducer	786.707'							
Invert 1	783.29'	0°	30" CMP	31"	34"	Hole 34	-2"	P1
Invert 2	783.29'	180°	15" CMP	16"	18"	Hole 18	-1.5"	P1
Invert 3	783.29'	235°	30" CMP	31"	34"	Hole 34	-2"	P1
Invert 4								
Invert 5								
Invert 6								
Invert 7								
Invert 8								

Default - Interior Dimensions

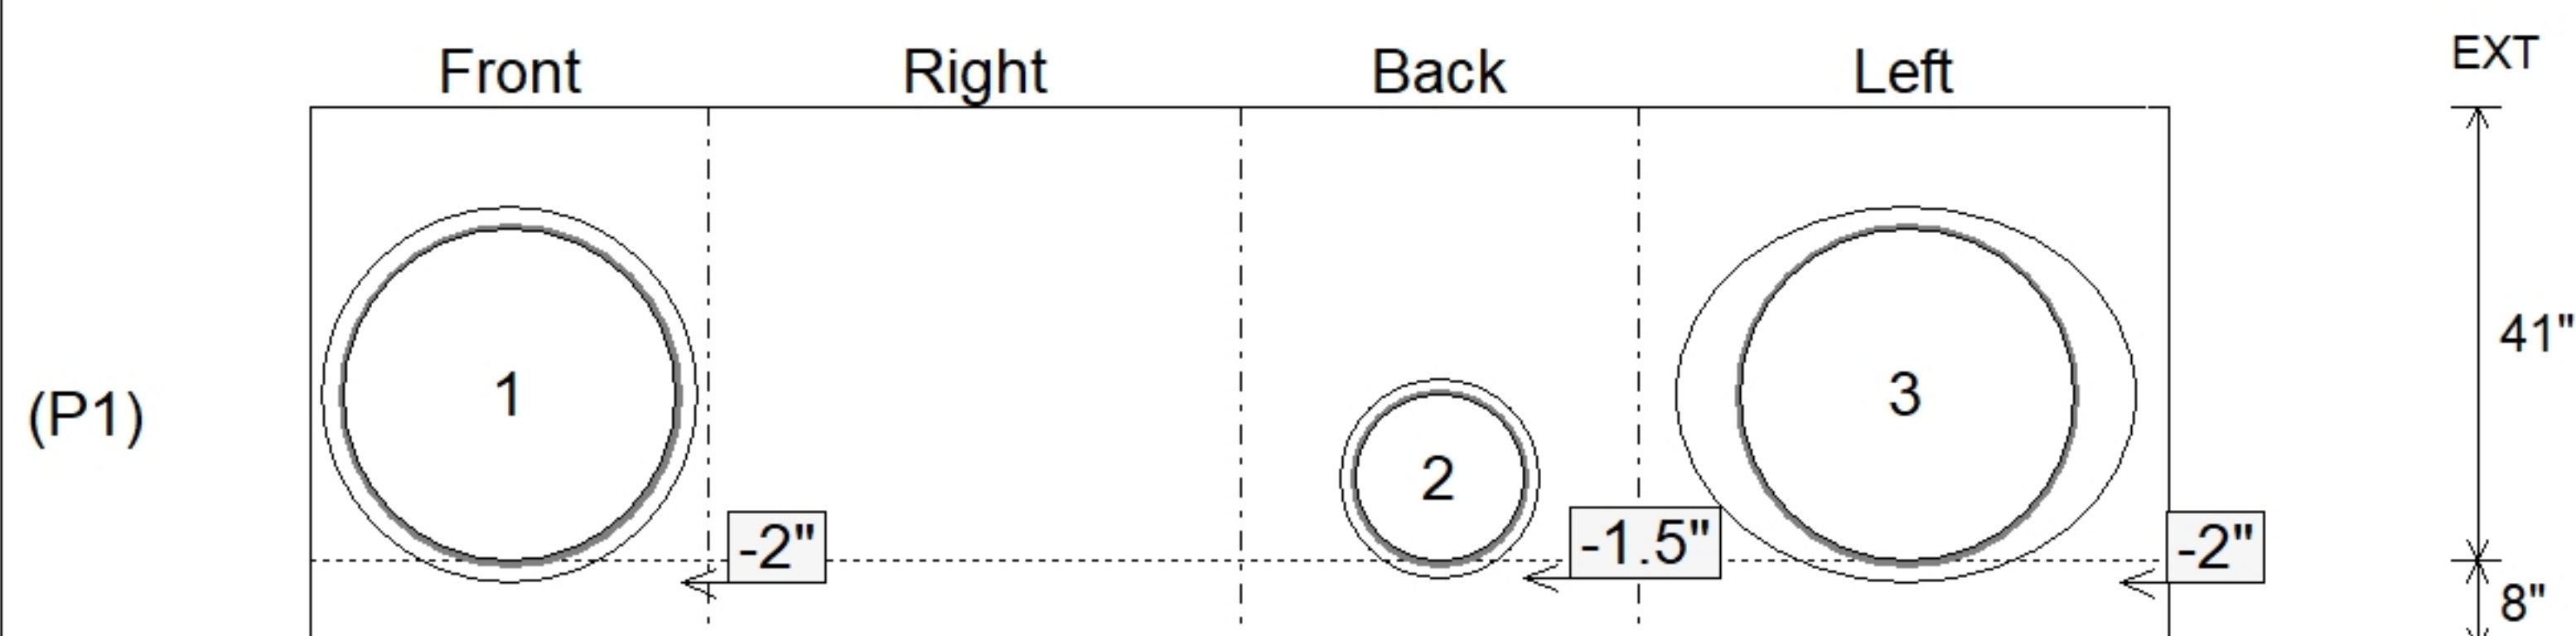

7/29/2026 12:08:28 PM

APPROVED BY: