


Contractor: Cleary Construction, Inc.

Plant: 100



Slack: 3.24"

Structure Total: 13672 lb

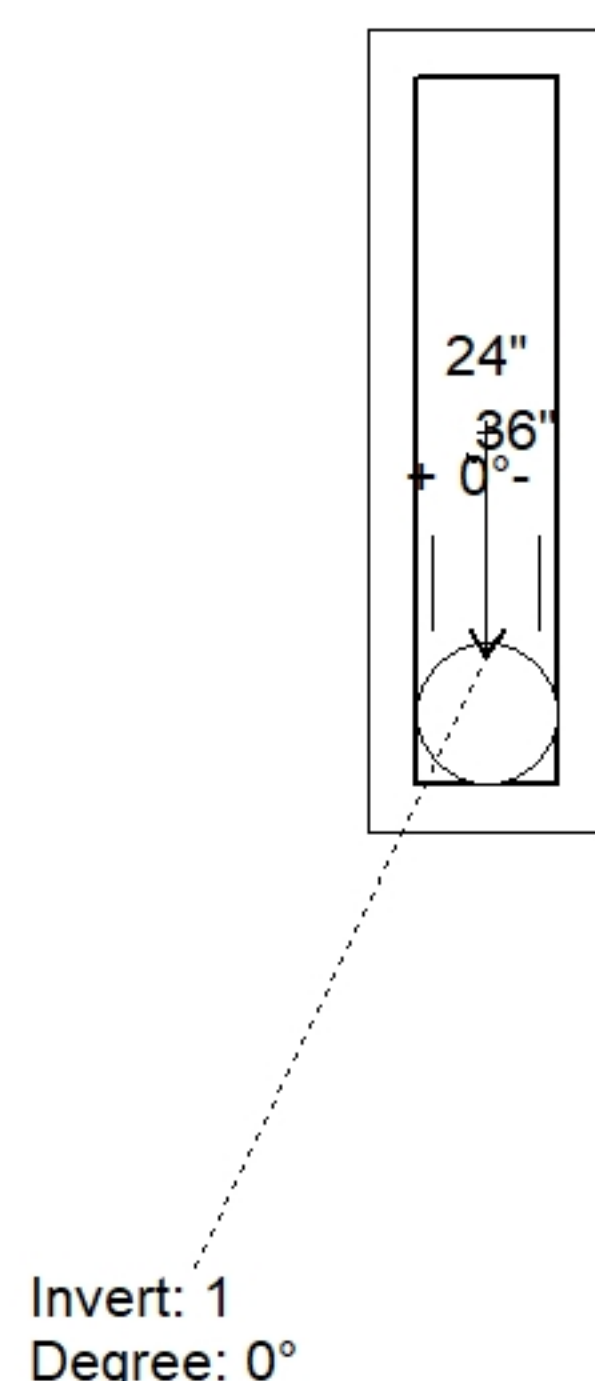


Position	Elev	Angle	Pipe	Pipe OD	Hole	Connector	Up (↓)	Ref
Rim	797.36'							
Reducer								
Invert 1	791.84'	0°	15" CMP	16"	18"	Hole 18	-1.5"	P1
Invert 2								
Invert 3								
Invert 4								
Invert 5								
Invert 6								
Invert 7								
Invert 8								

24" x 120" - CB INLET KY A 10' TOP LEFT - 10" - (P3)

24" x 120" - CB INLET KY A 10' BOTTOM LEFT - 18" - (P2)

24" x 36" - BOX BASE 8inW. 8inF. Variable Ht - 35" - (P1)

Default - Interior Dimensions

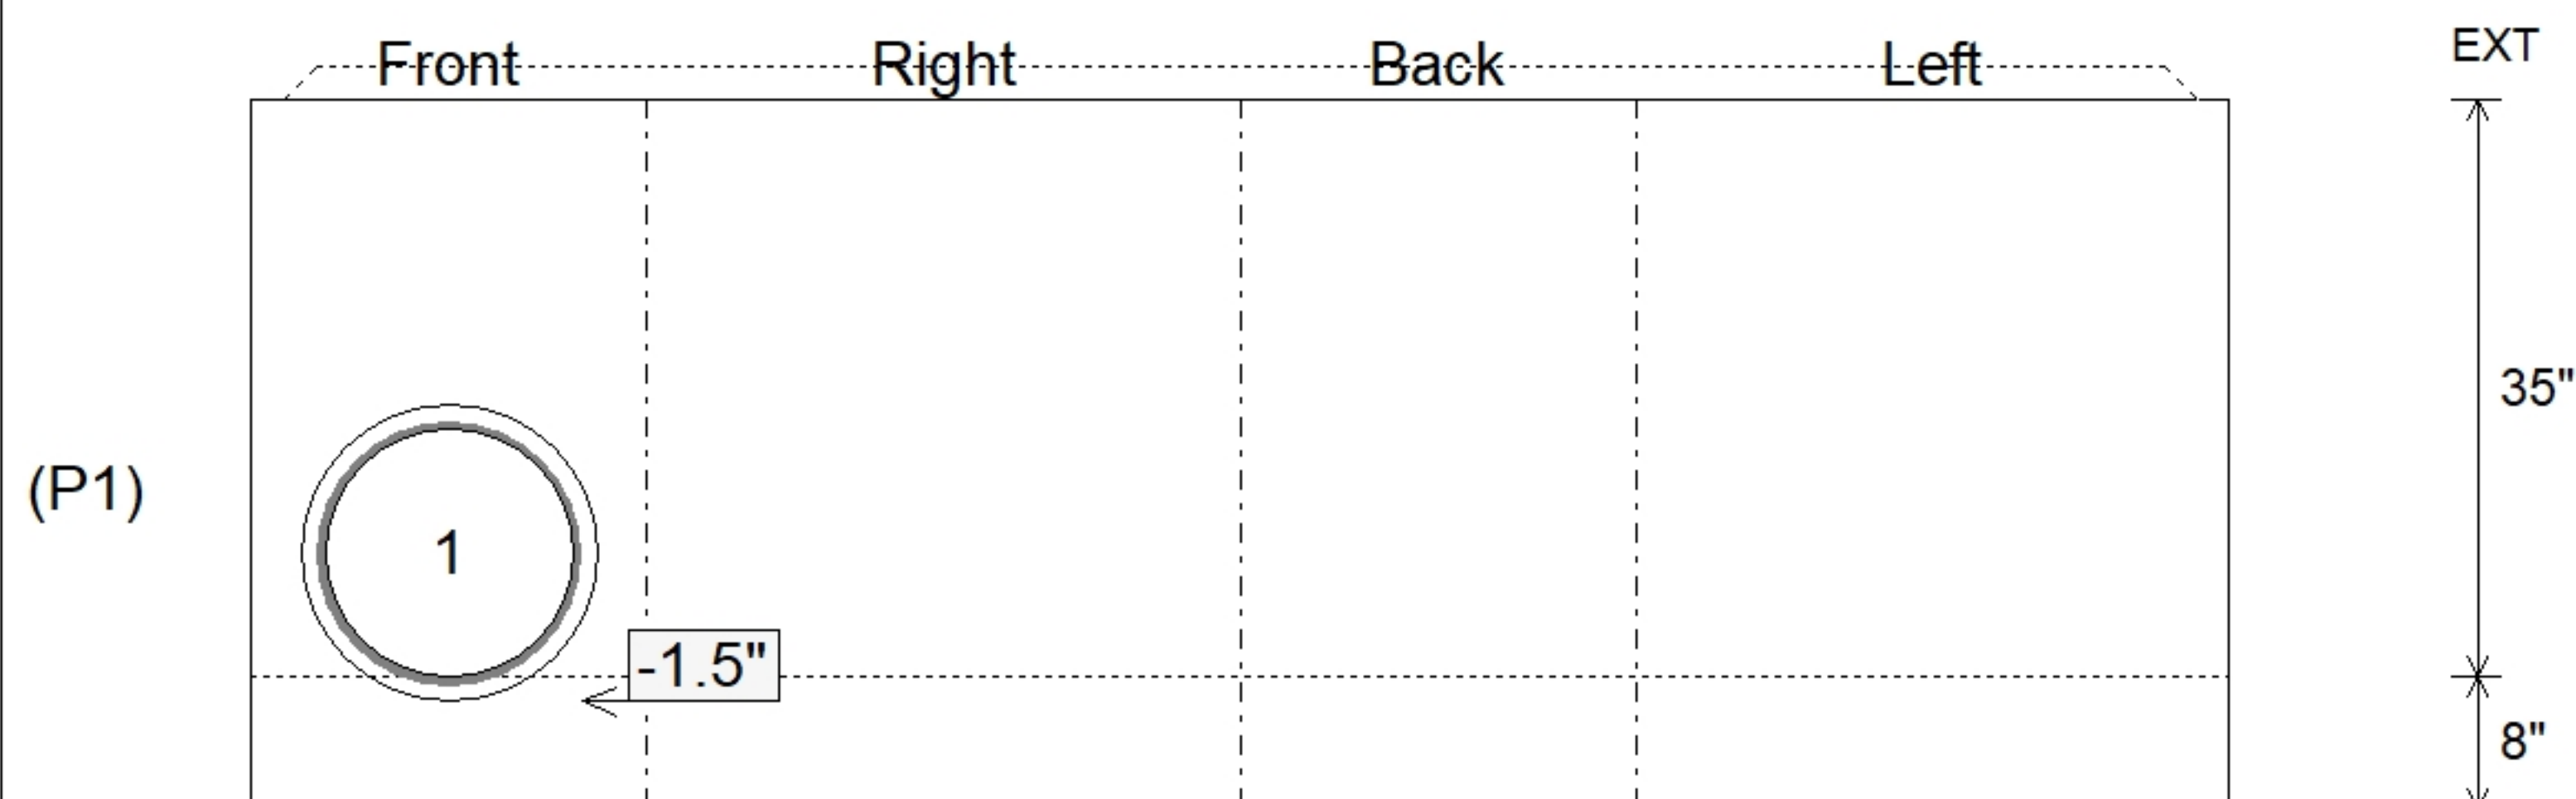

SUBMITTAL
APPROVED BY: