

Contractor: Cleary Construction, Inc.


Plant: 100



Slack: 3.24"


- FLOOR (As .31) #5 BARS AT 12" C.C.E.W.

Structure Total: 13502 lb

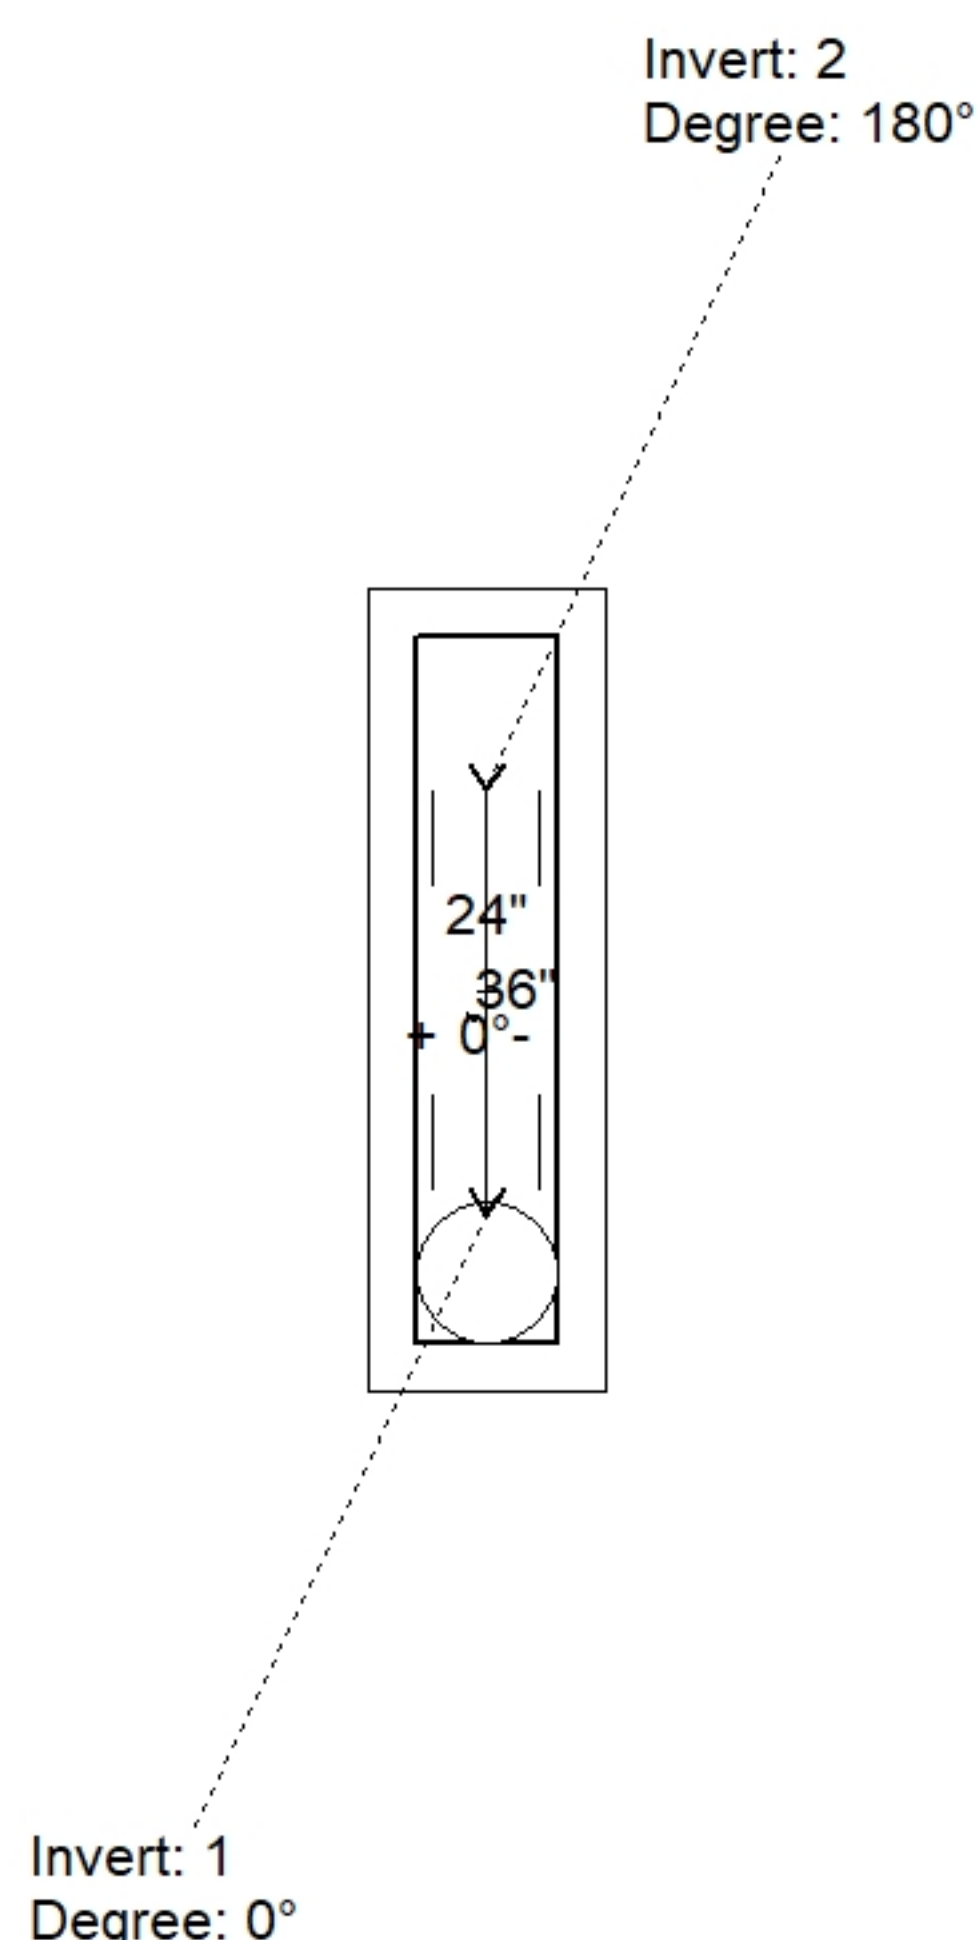

Position	Elev	Angle	Pipe	Pipe OD	Hole	Connector	Up (↓)	Ref
Rim	803.18'							
Reducer								
Invert 1	797.66'	0°	15" CMP	16"	18"	Hole 18	-1.5"	P1
Invert 2	797.66'	180°	15" CMP	16"	18"	Hole 18	-1.5"	P1
Invert 3								
Invert 4								
Invert 5								
Invert 6								
Invert 7								
Invert 8								

(P1)

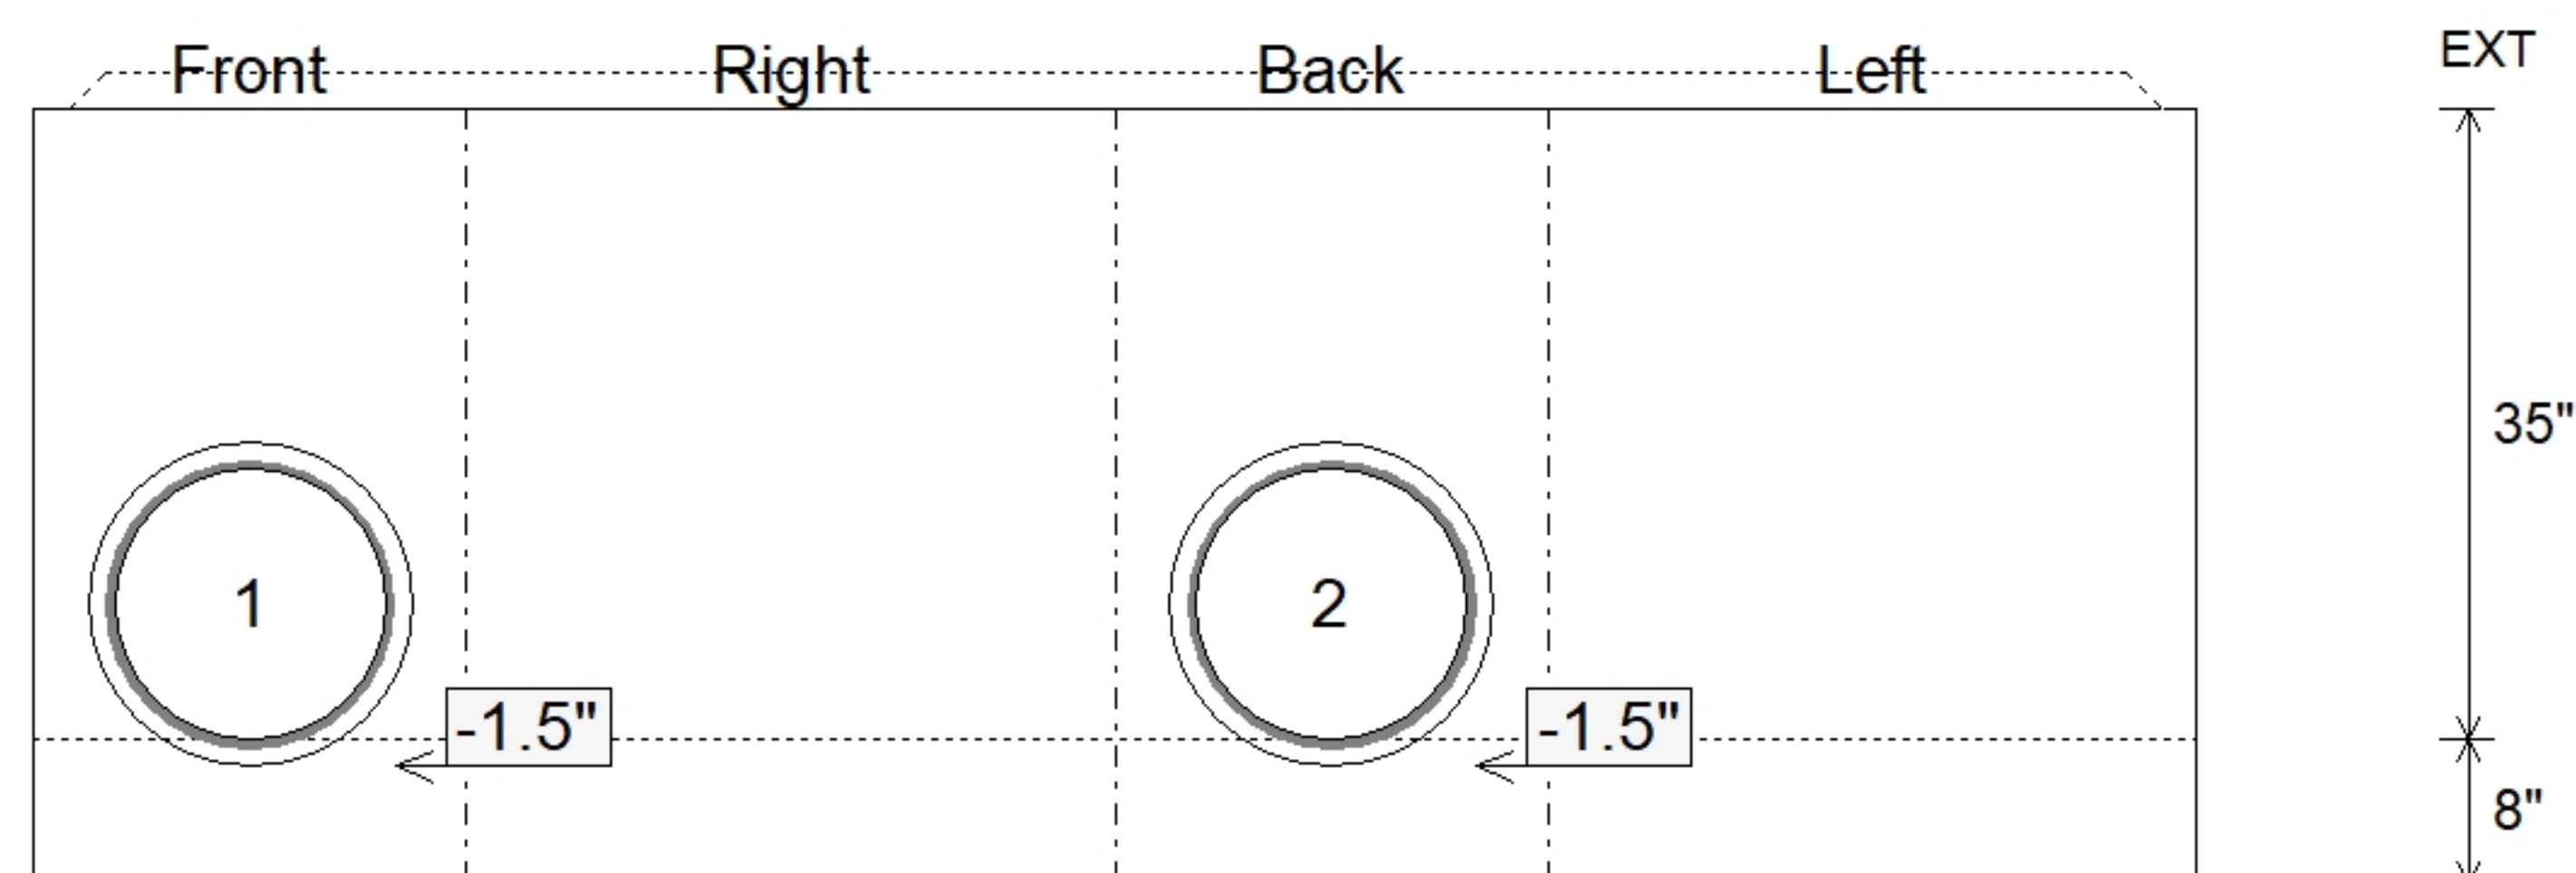

APPROVED BY: