

Contractor: Cleary Construction, Inc.

TECH: Jared - F

Plant: 100




Slack: 3.24"

- FLOOR (As .31) #5 BARS AT 12" C.C.E.W.


$\frac{1}{2}$

Structure Total: 13502 lb

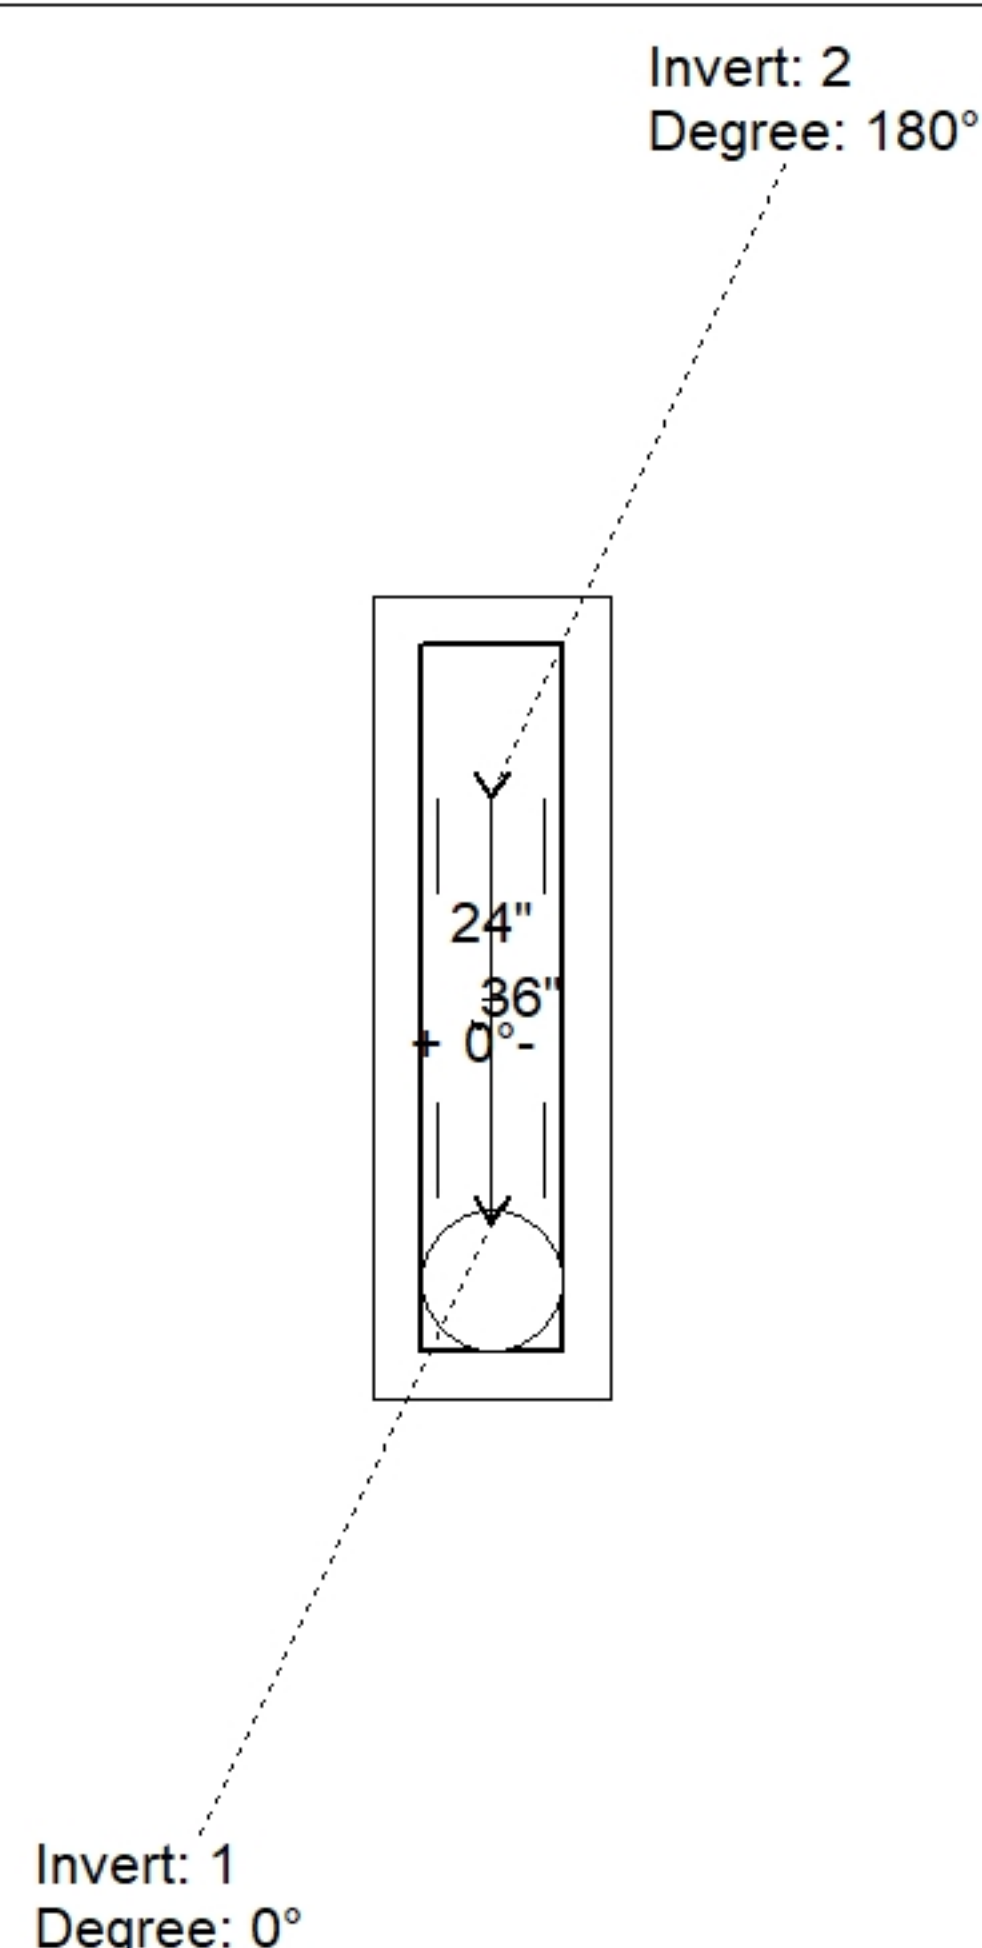

Position	Elev	Angle	Pipe	Pipe OD	Hole	Connector	Up (↓)	Ref
Rim	807.73'							
Reducer								
Invert 1	802.21'	0°	15" CMP	16"	18"	Hole 18	-1.5"	P1
Invert 2	802.21'	180°	15" CMP	16"	18"	Hole 18	-1.5"	P1
Invert 3								
Invert 4								
Invert 5								
Invert 6								
Invert 7								
Invert 8								

Default - Interior Dimensions

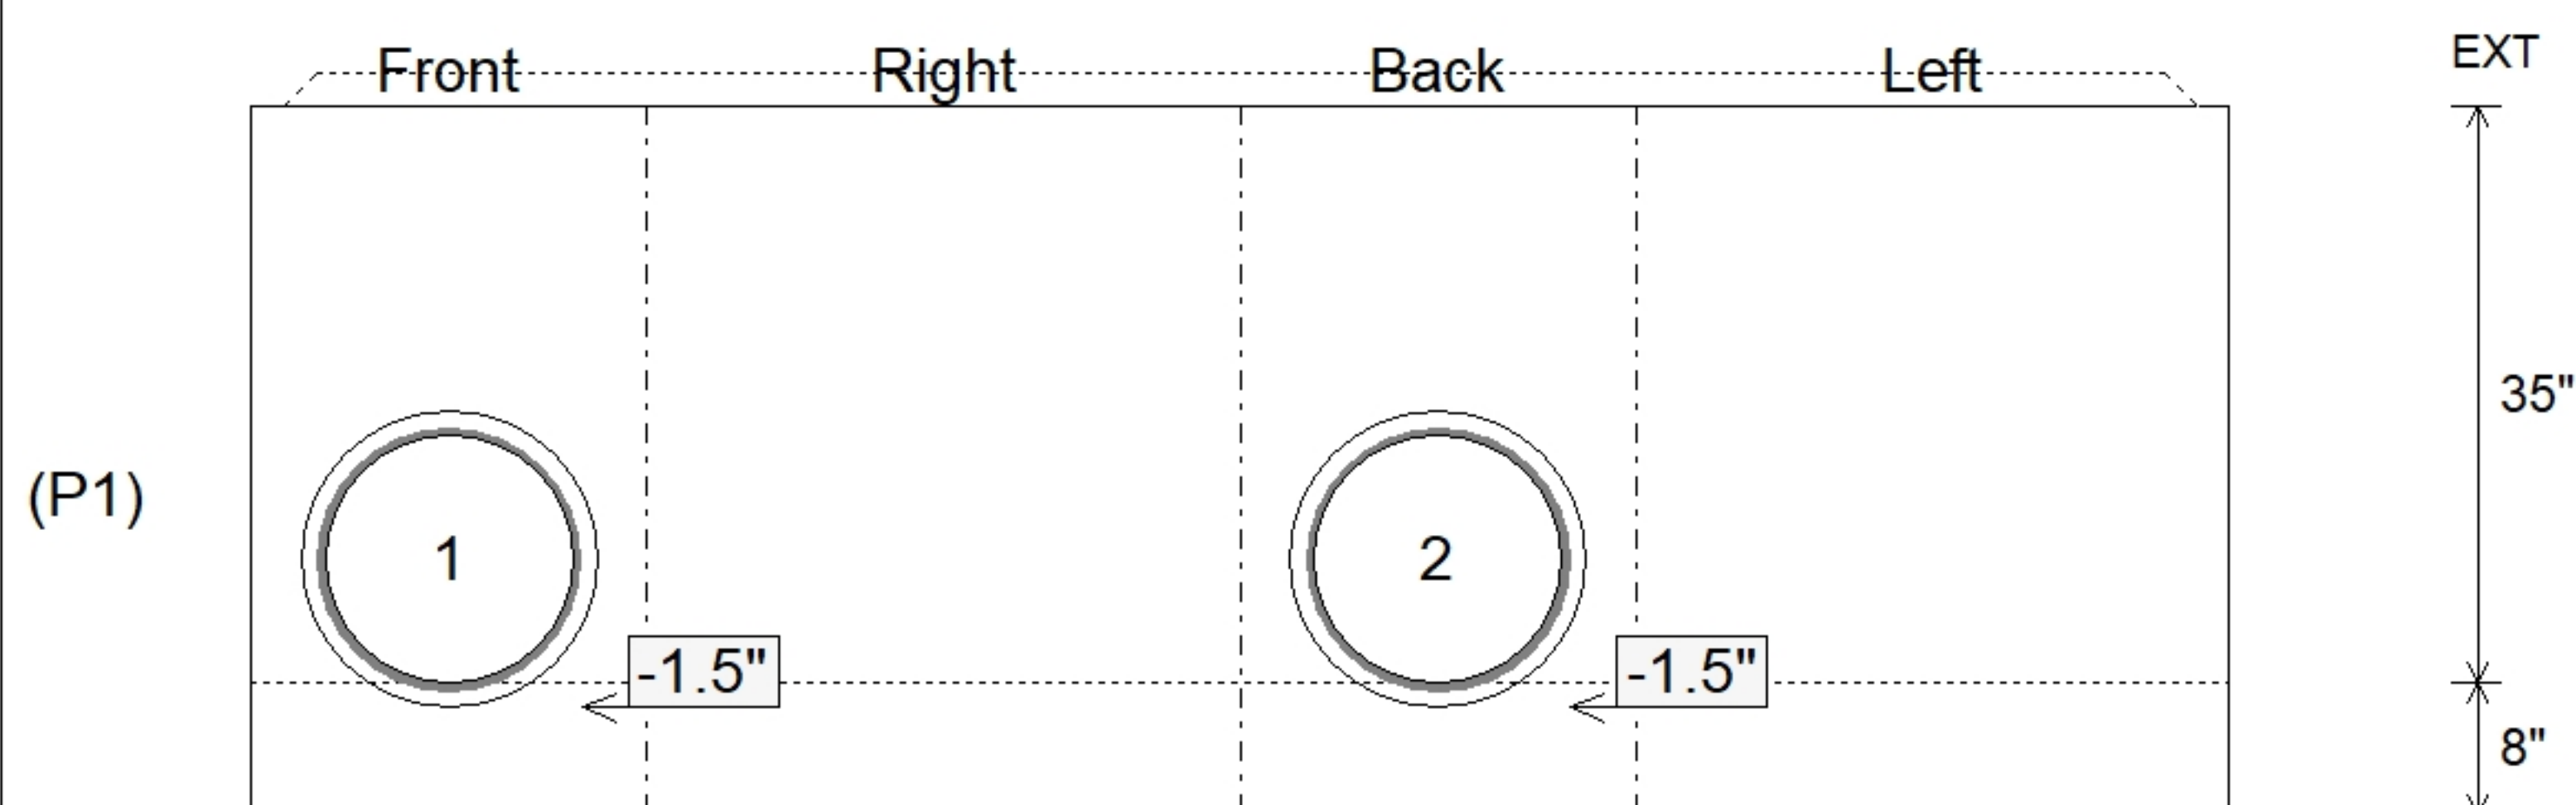

Submittal Drawing
7/29/2026 12:08:32 PM

SUBMITTAL
APPROVED BY: