

Contractor: Cleary Construction, Inc.

TECH: Jared - F

Plant: 100




Slack: 2.24"

- FLOOR (As .31) #5 BARS AT 12" C.C.E.W.


12424 15

Structure Total: 13431 lb

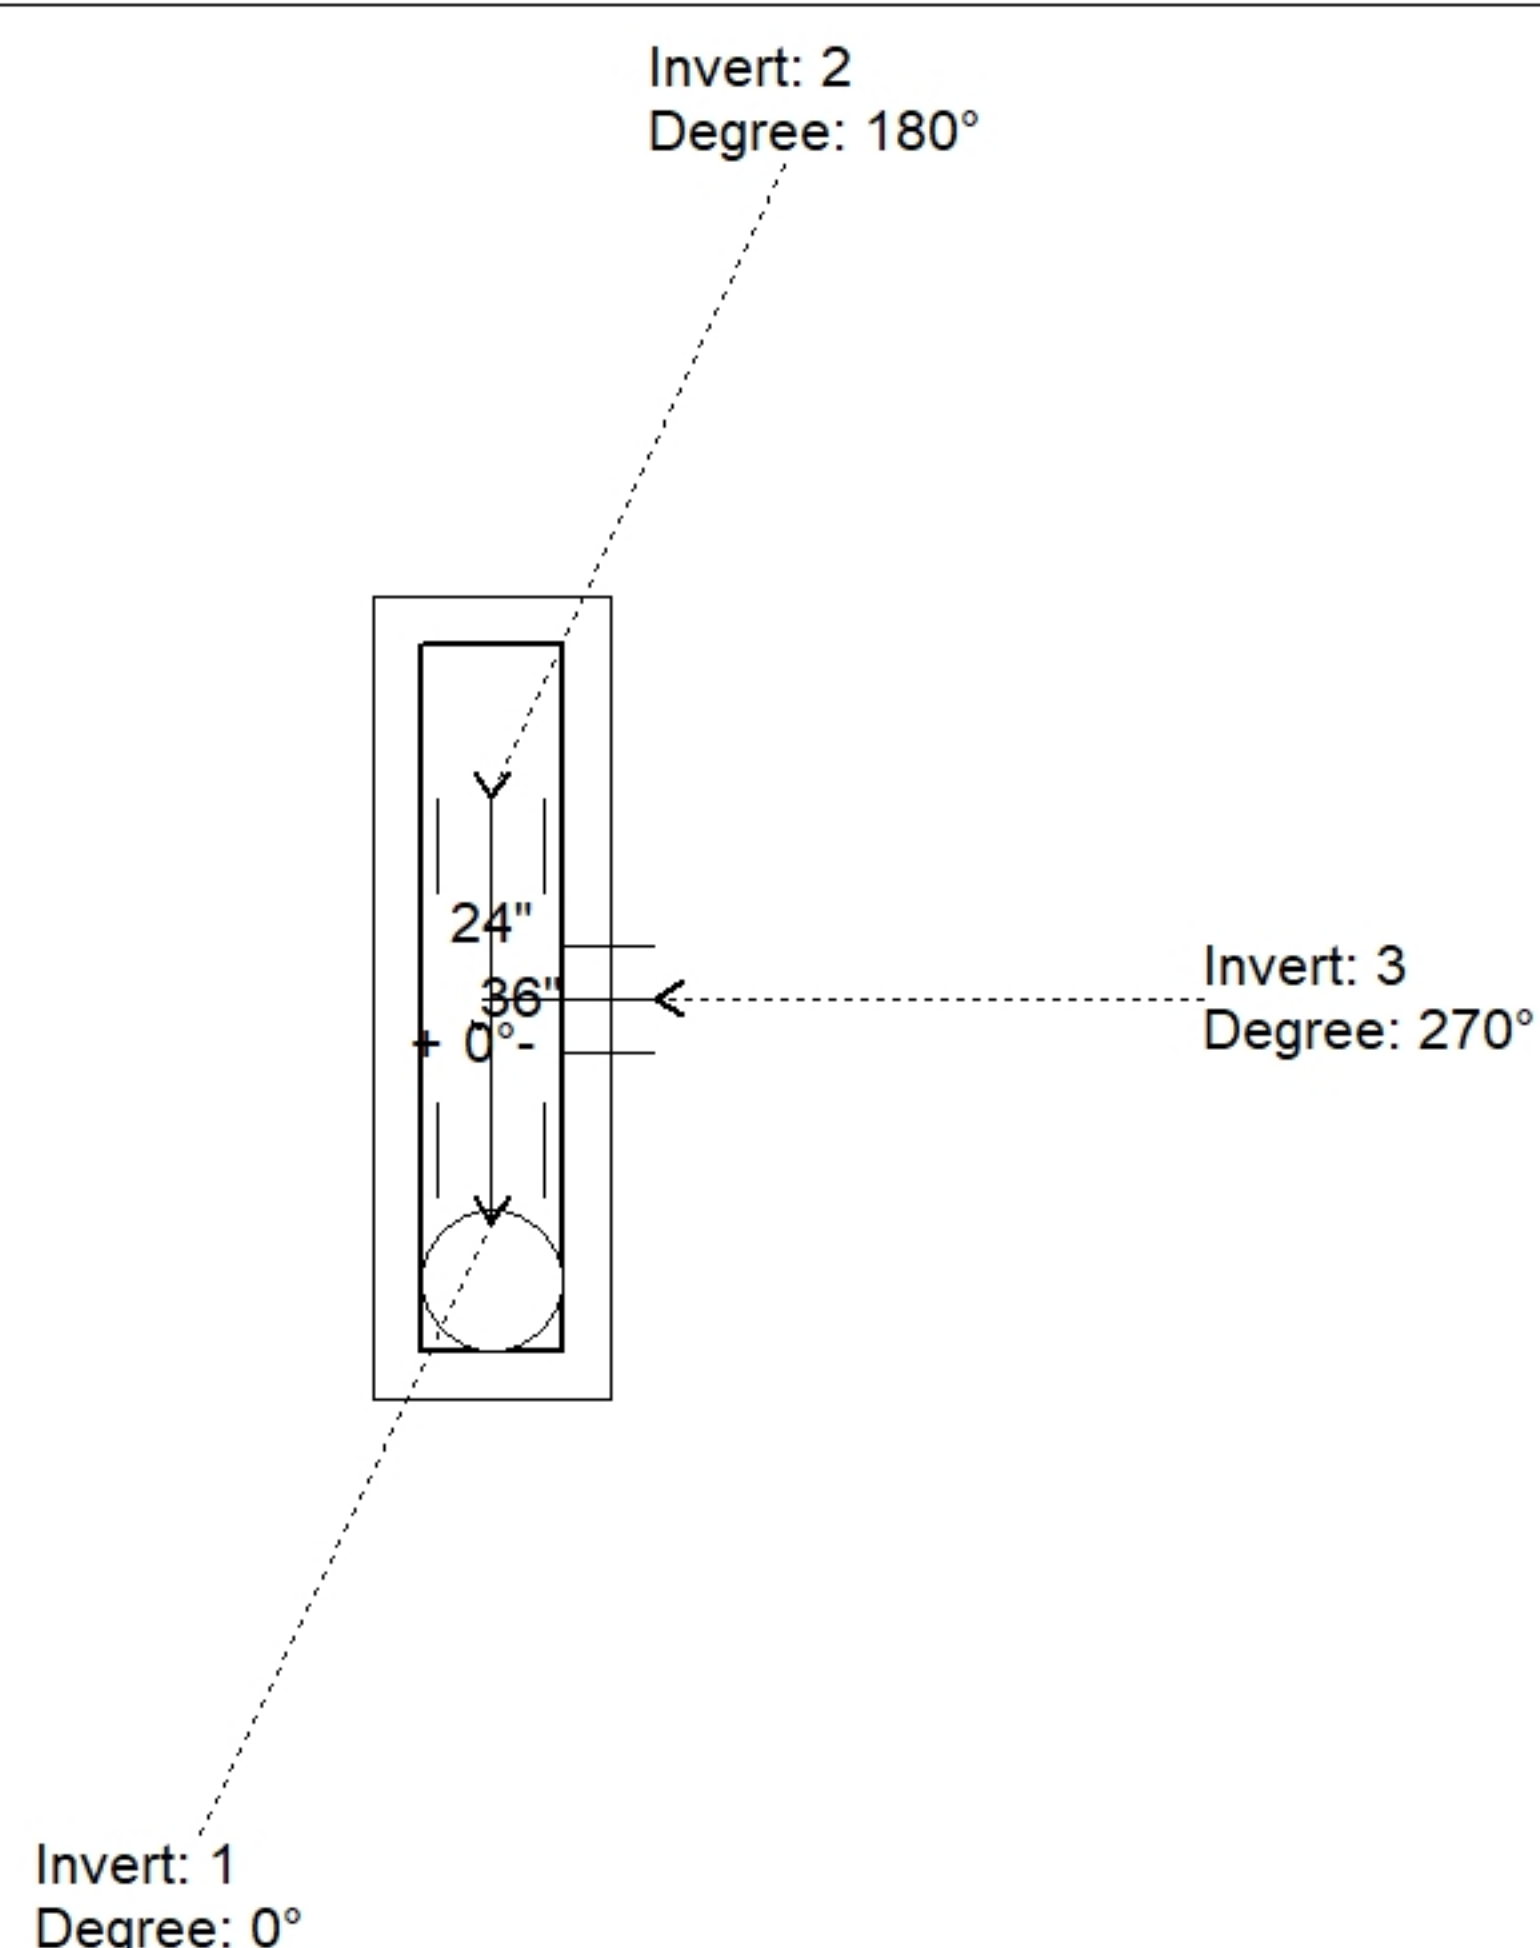

Position	Elev	Angle	Pipe	Pipe OD	Hole	Connector	Up (↓)	Ref
Rim	809.96'							
Reducer								
Invert 1	804.44'	0°	15" CMP	16"	18"	Hole 18	-1.5"	P1
Invert 2	804.44'	180°	15" CMP	16"	18"	Hole 18	-1.5"	P1
Invert 3	804.44'	270°	15" CMP	16"	18"	Hole 18	-1.5"	P1
Invert 4								
Invert 5								
Invert 6								
Invert 7								
Invert 8								

Default - Interior Dimensions

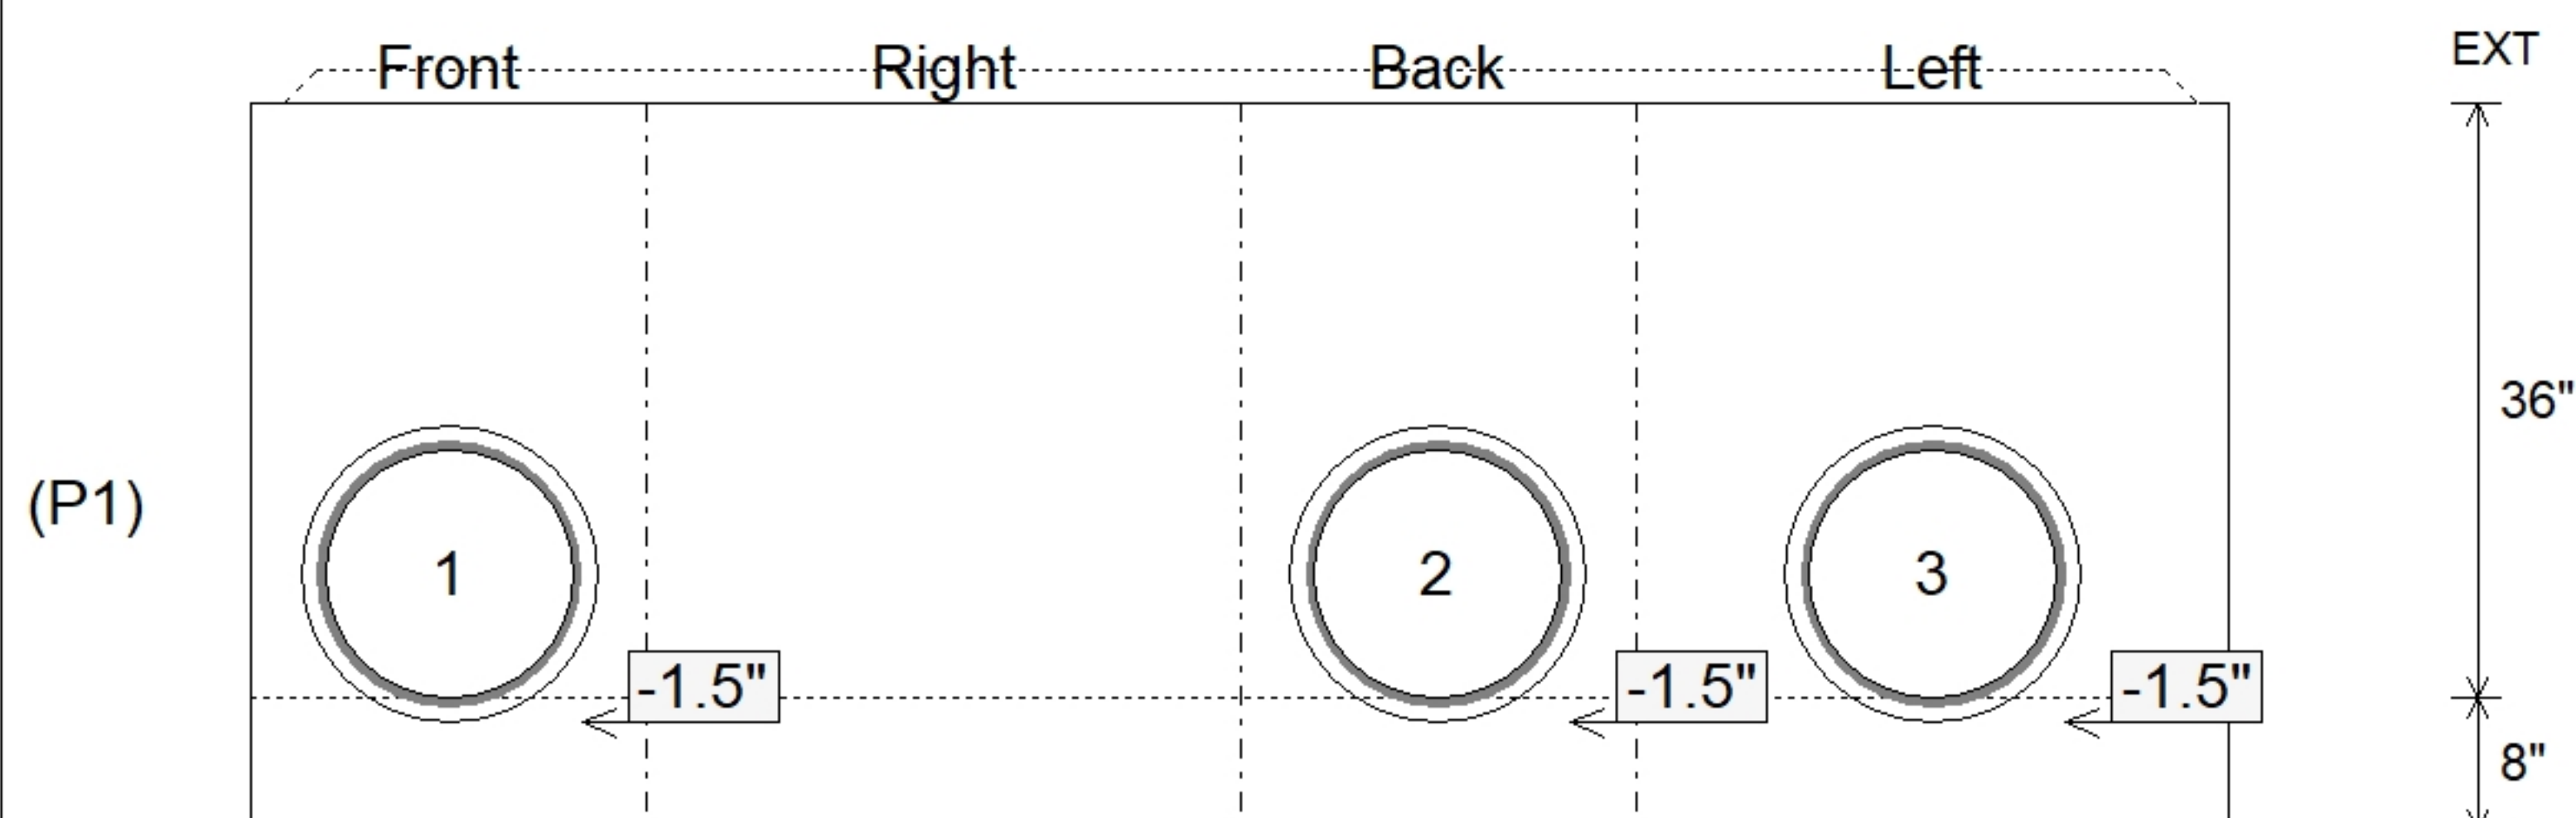

Submittal Drawing
7/29/2026 12:08:33 PM

SUBMITTAL
APPROVED BY: