

**Contractor: Cleary Construction, Inc.**

TECH: Jared - F


Plant: 100



Slack: 0"



- FLOOR (As .31) #5 BARS AT 12" C.C.E.W.

Structure Total: 4613 lb

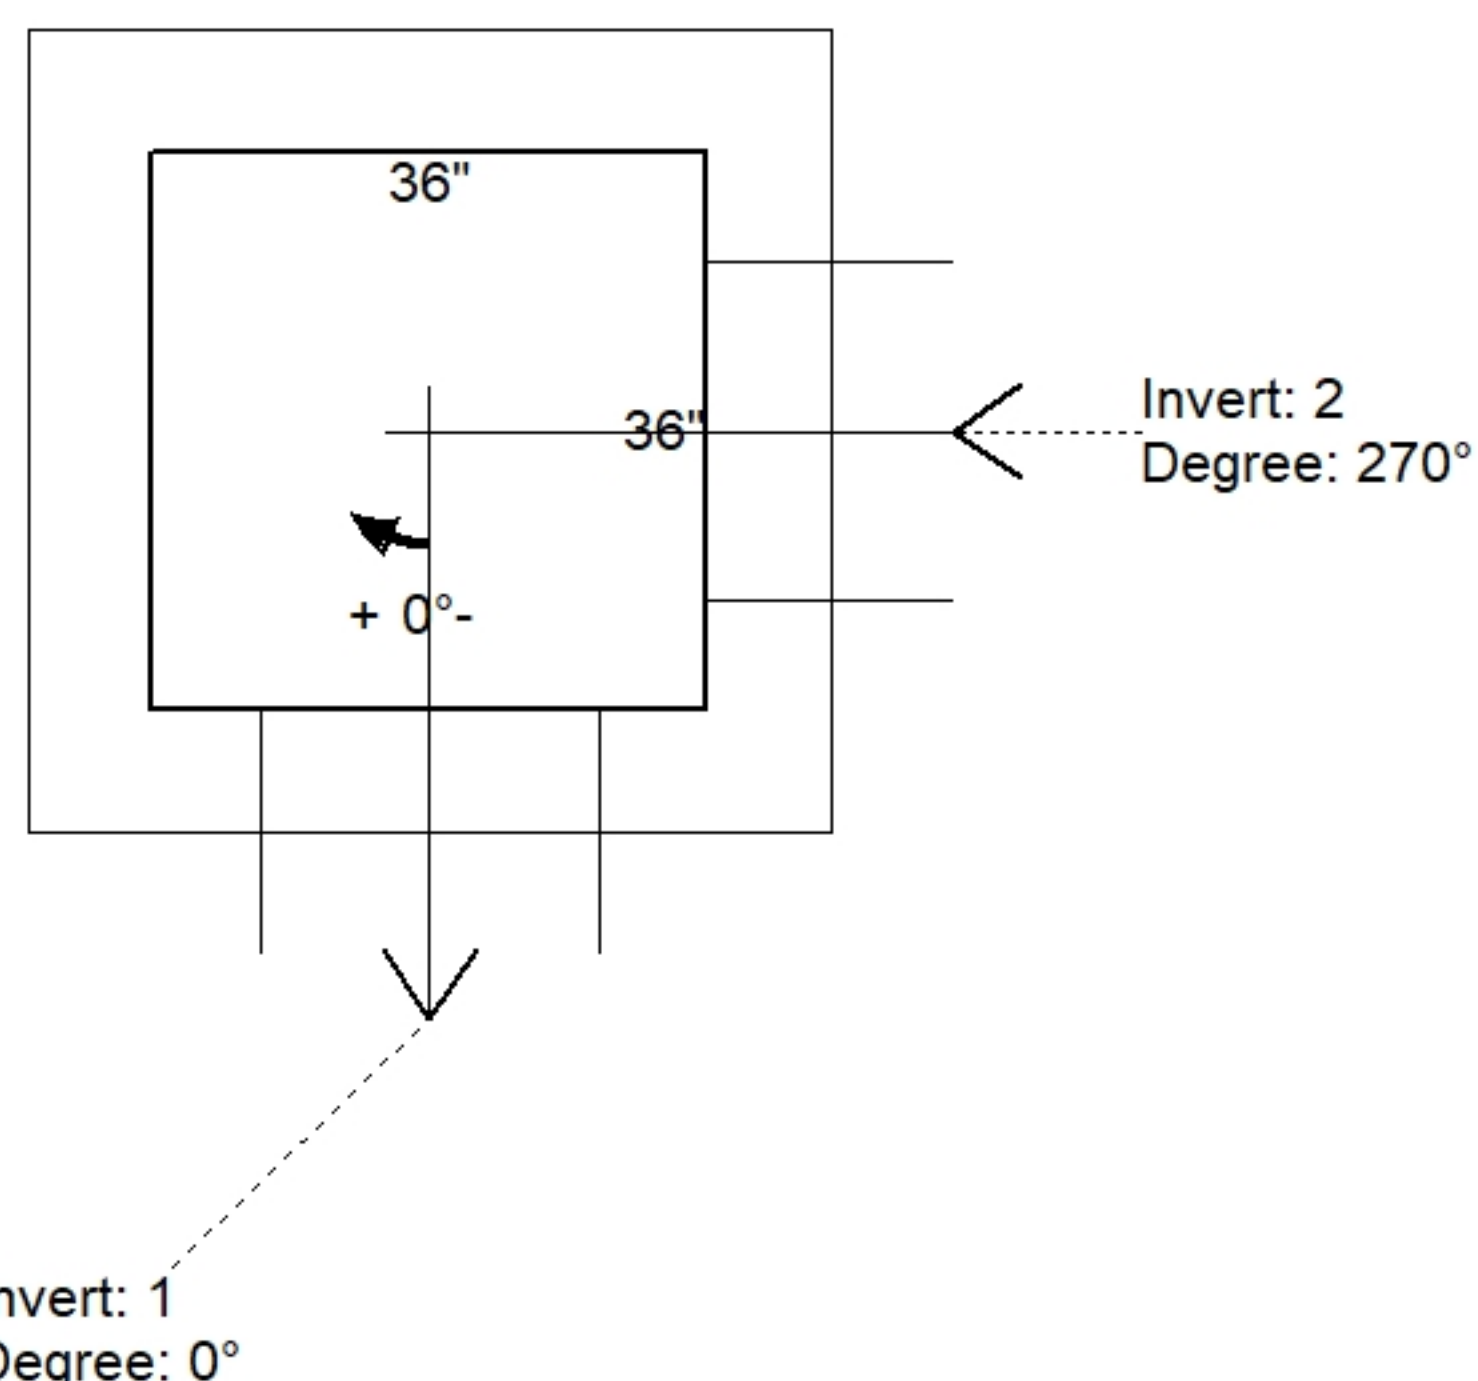

| Position | Elev    | Angle | Pipe    | Pipe OD | Hole | Connector | Up (↓) | Ref |
|----------|---------|-------|---------|---------|------|-----------|--------|-----|
| Rim      | 776.85' |       |         |         |      |           |        |     |
| Reducer  |         |       |         |         |      |           |        |     |
| Invert 1 | 773.85' | 0°    | 18" CMP | 19"     | 22"  | Hole 22   | -2"    | P1  |
| Invert 2 | 773.85' | 270°  | 18" CMP | 19"     | 22"  | Hole 22   | -2"    | P1  |
| Invert 3 |         |       |         |         |      |           |        |     |
| Invert 4 |         |       |         |         |      |           |        |     |
| Invert 5 |         |       |         |         |      |           |        |     |
| Invert 6 |         |       |         |         |      |           |        |     |
| Invert 7 |         |       |         |         |      |           |        |     |
| Invert 8 |         |       |         |         |      |           |        |     |

### Default - Interior Dimensions

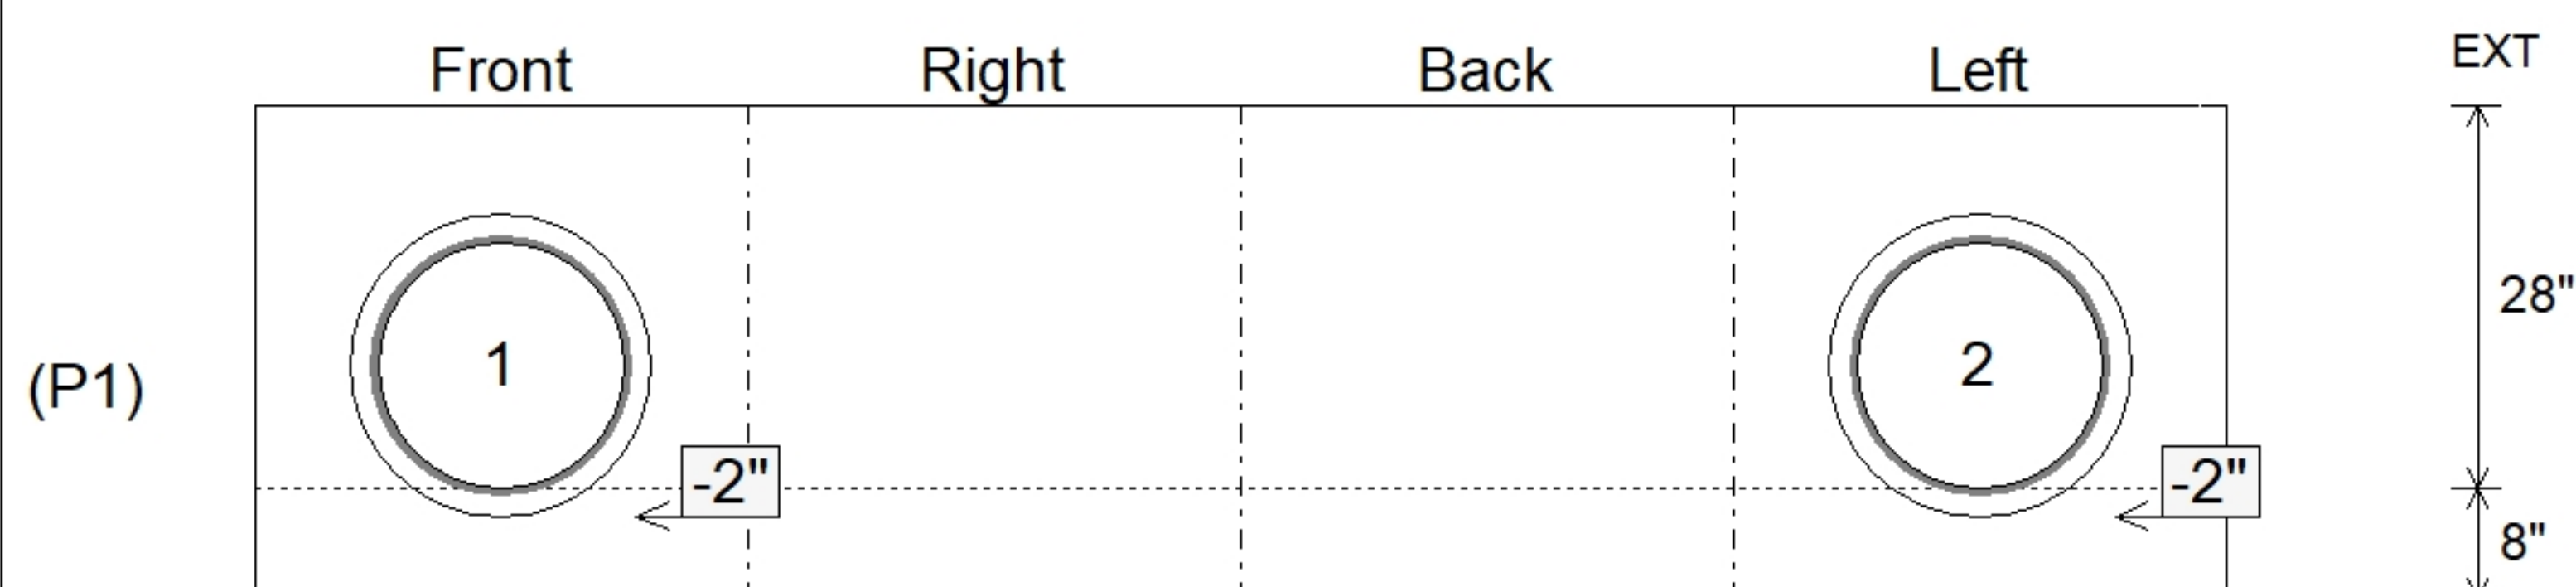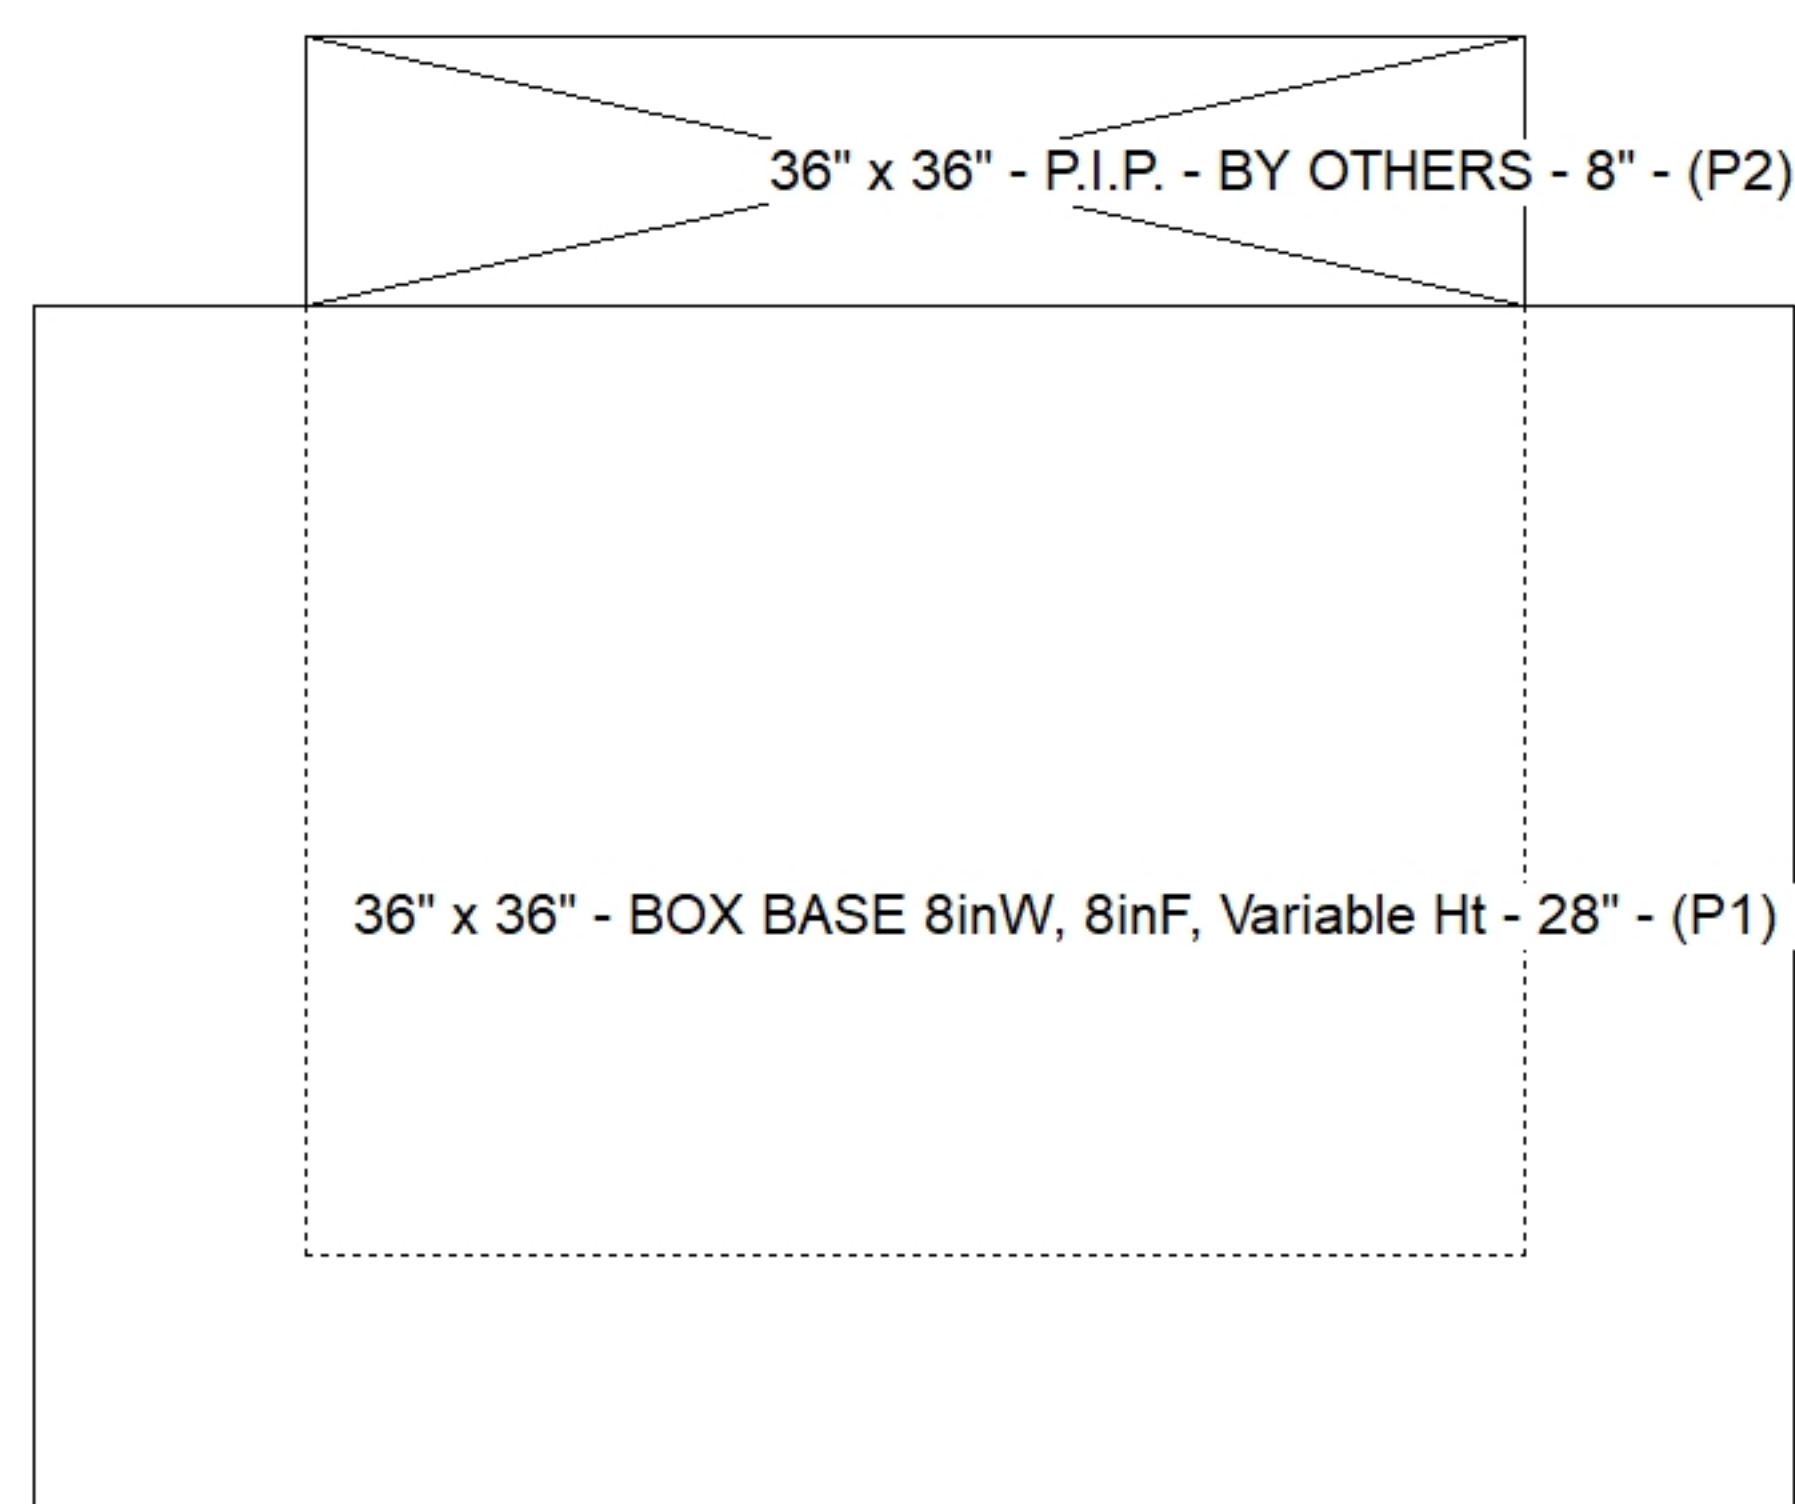

SUBMITTAL  
APPROVED BY: