

Contractor: Cleary Construction, Inc.

TECH: Jared - F

Plant: 100




Slack: 3.68"

- FLOOR (As .31) #5 BARS AT 12" C.C.E.W.


50 11

Structure Total: 14353 lb

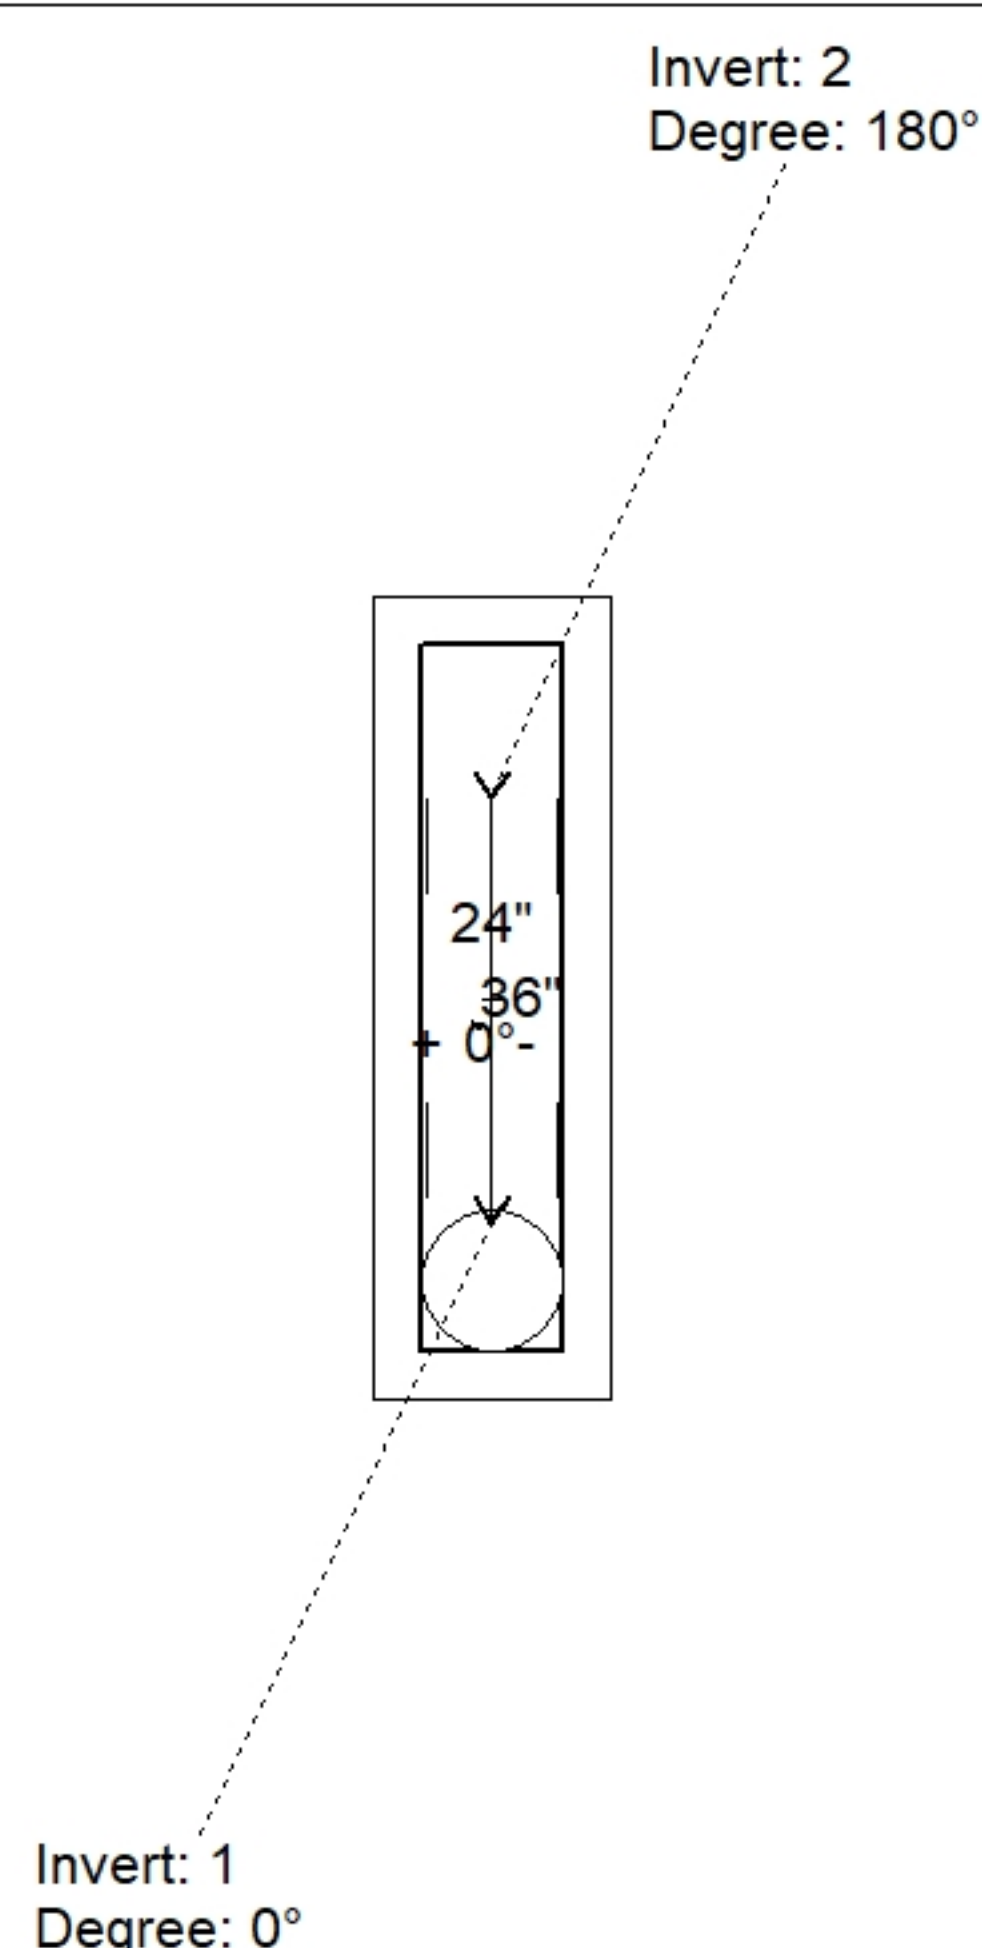

Position	Elev	Angle	Pipe	Pipe OD	Hole	Connector	Up (↓)	Ref
Rim	820.85'							
Reducer								
Invert 1	814.46'	0°	18" CMP	19"	22"	Hole 22	-2"	P1
Invert 2	814.46'	180°	18" CMP	19"	22"	Hole 22	-2"	P1
Invert 3								
Invert 4								
Invert 5								
Invert 6								
Invert 7								
Invert 8								

Default - Interior Dimensions

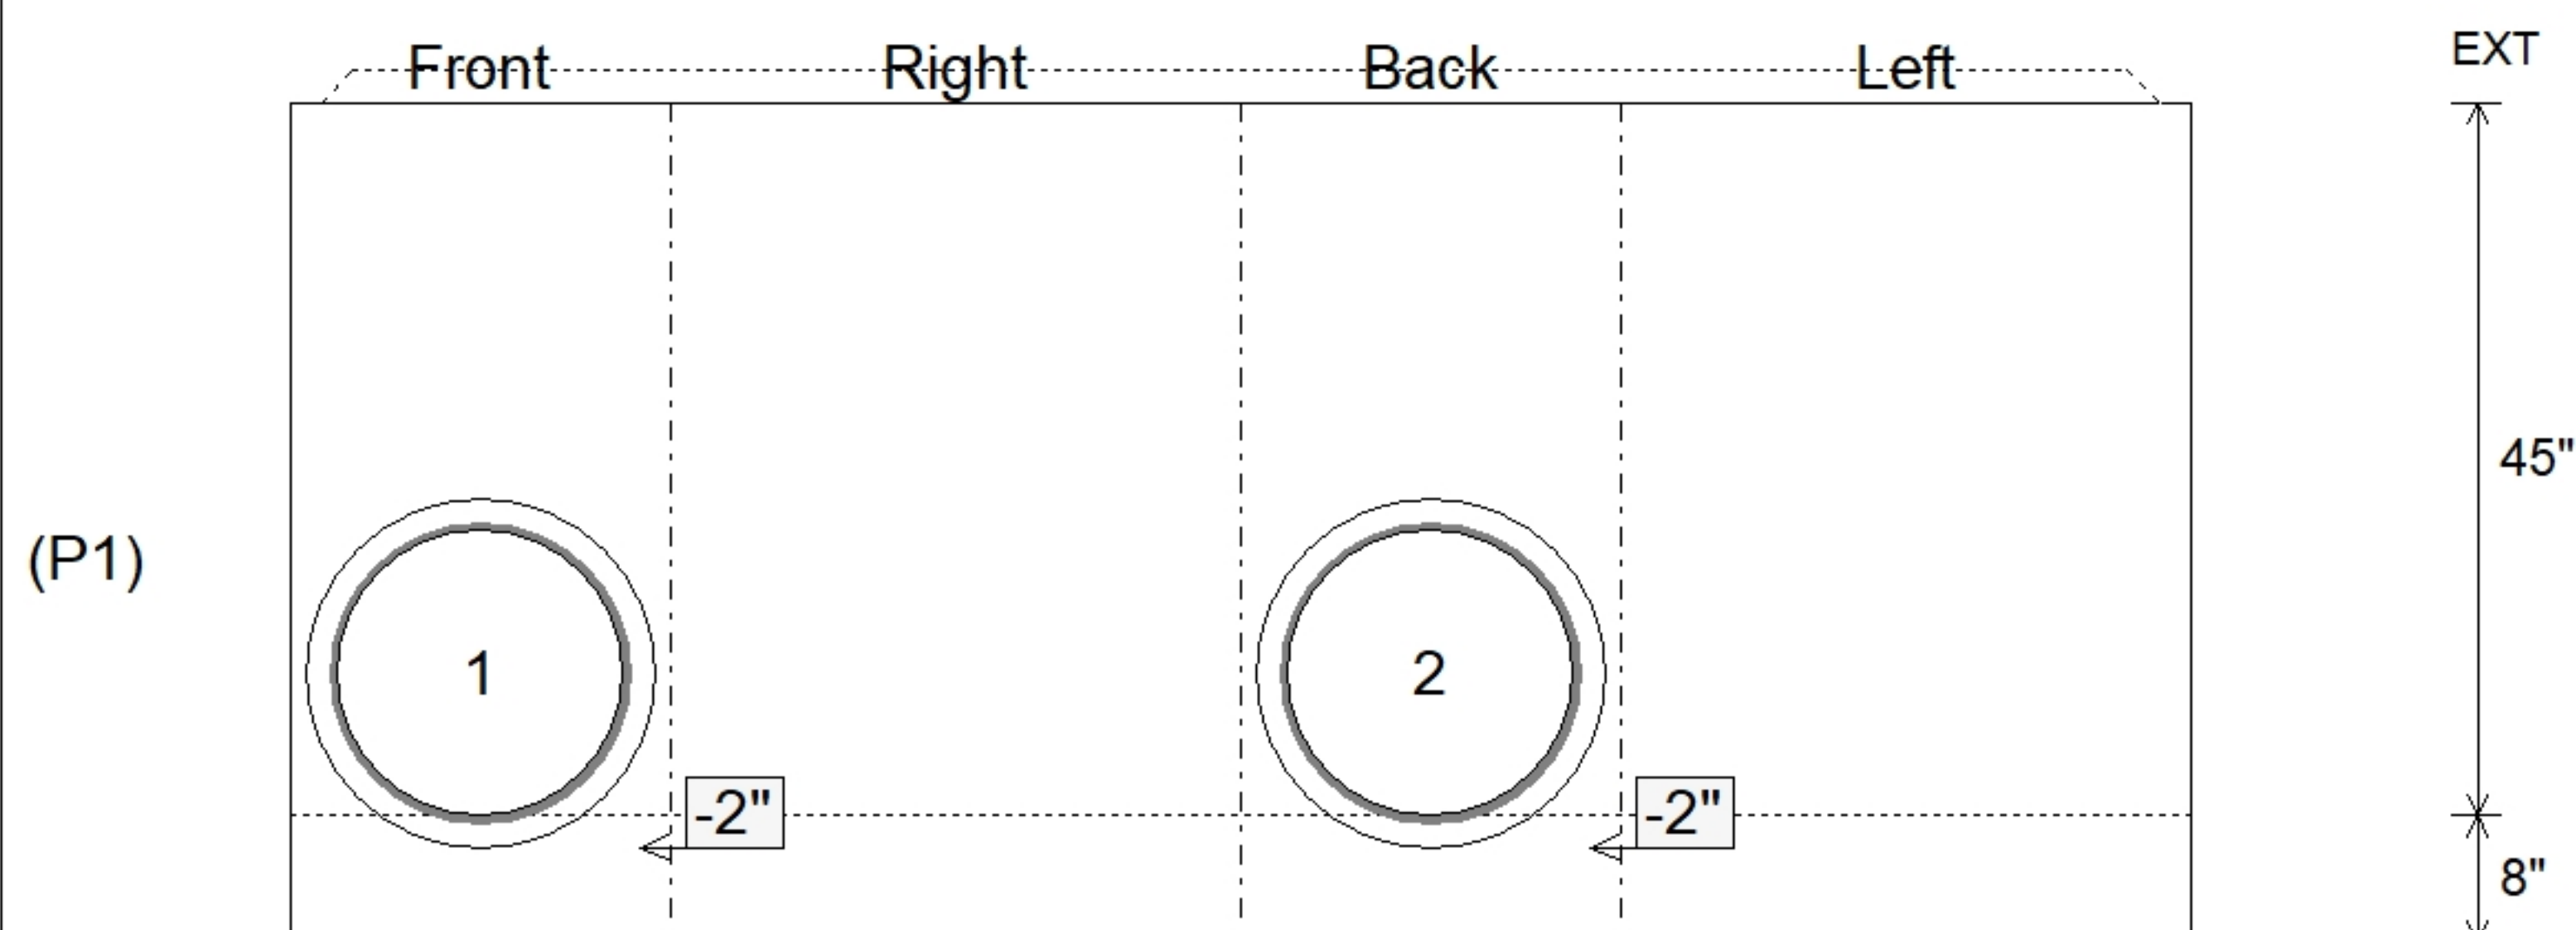

Submittal Drawing
7/29/2026 12:08:34 PM

SUBMITTAL
APPROVED BY: