


Contractor: Cleary Construction, Inc.

Plant: 100




Slack: 2.48"


Structure Total: 14487 lb

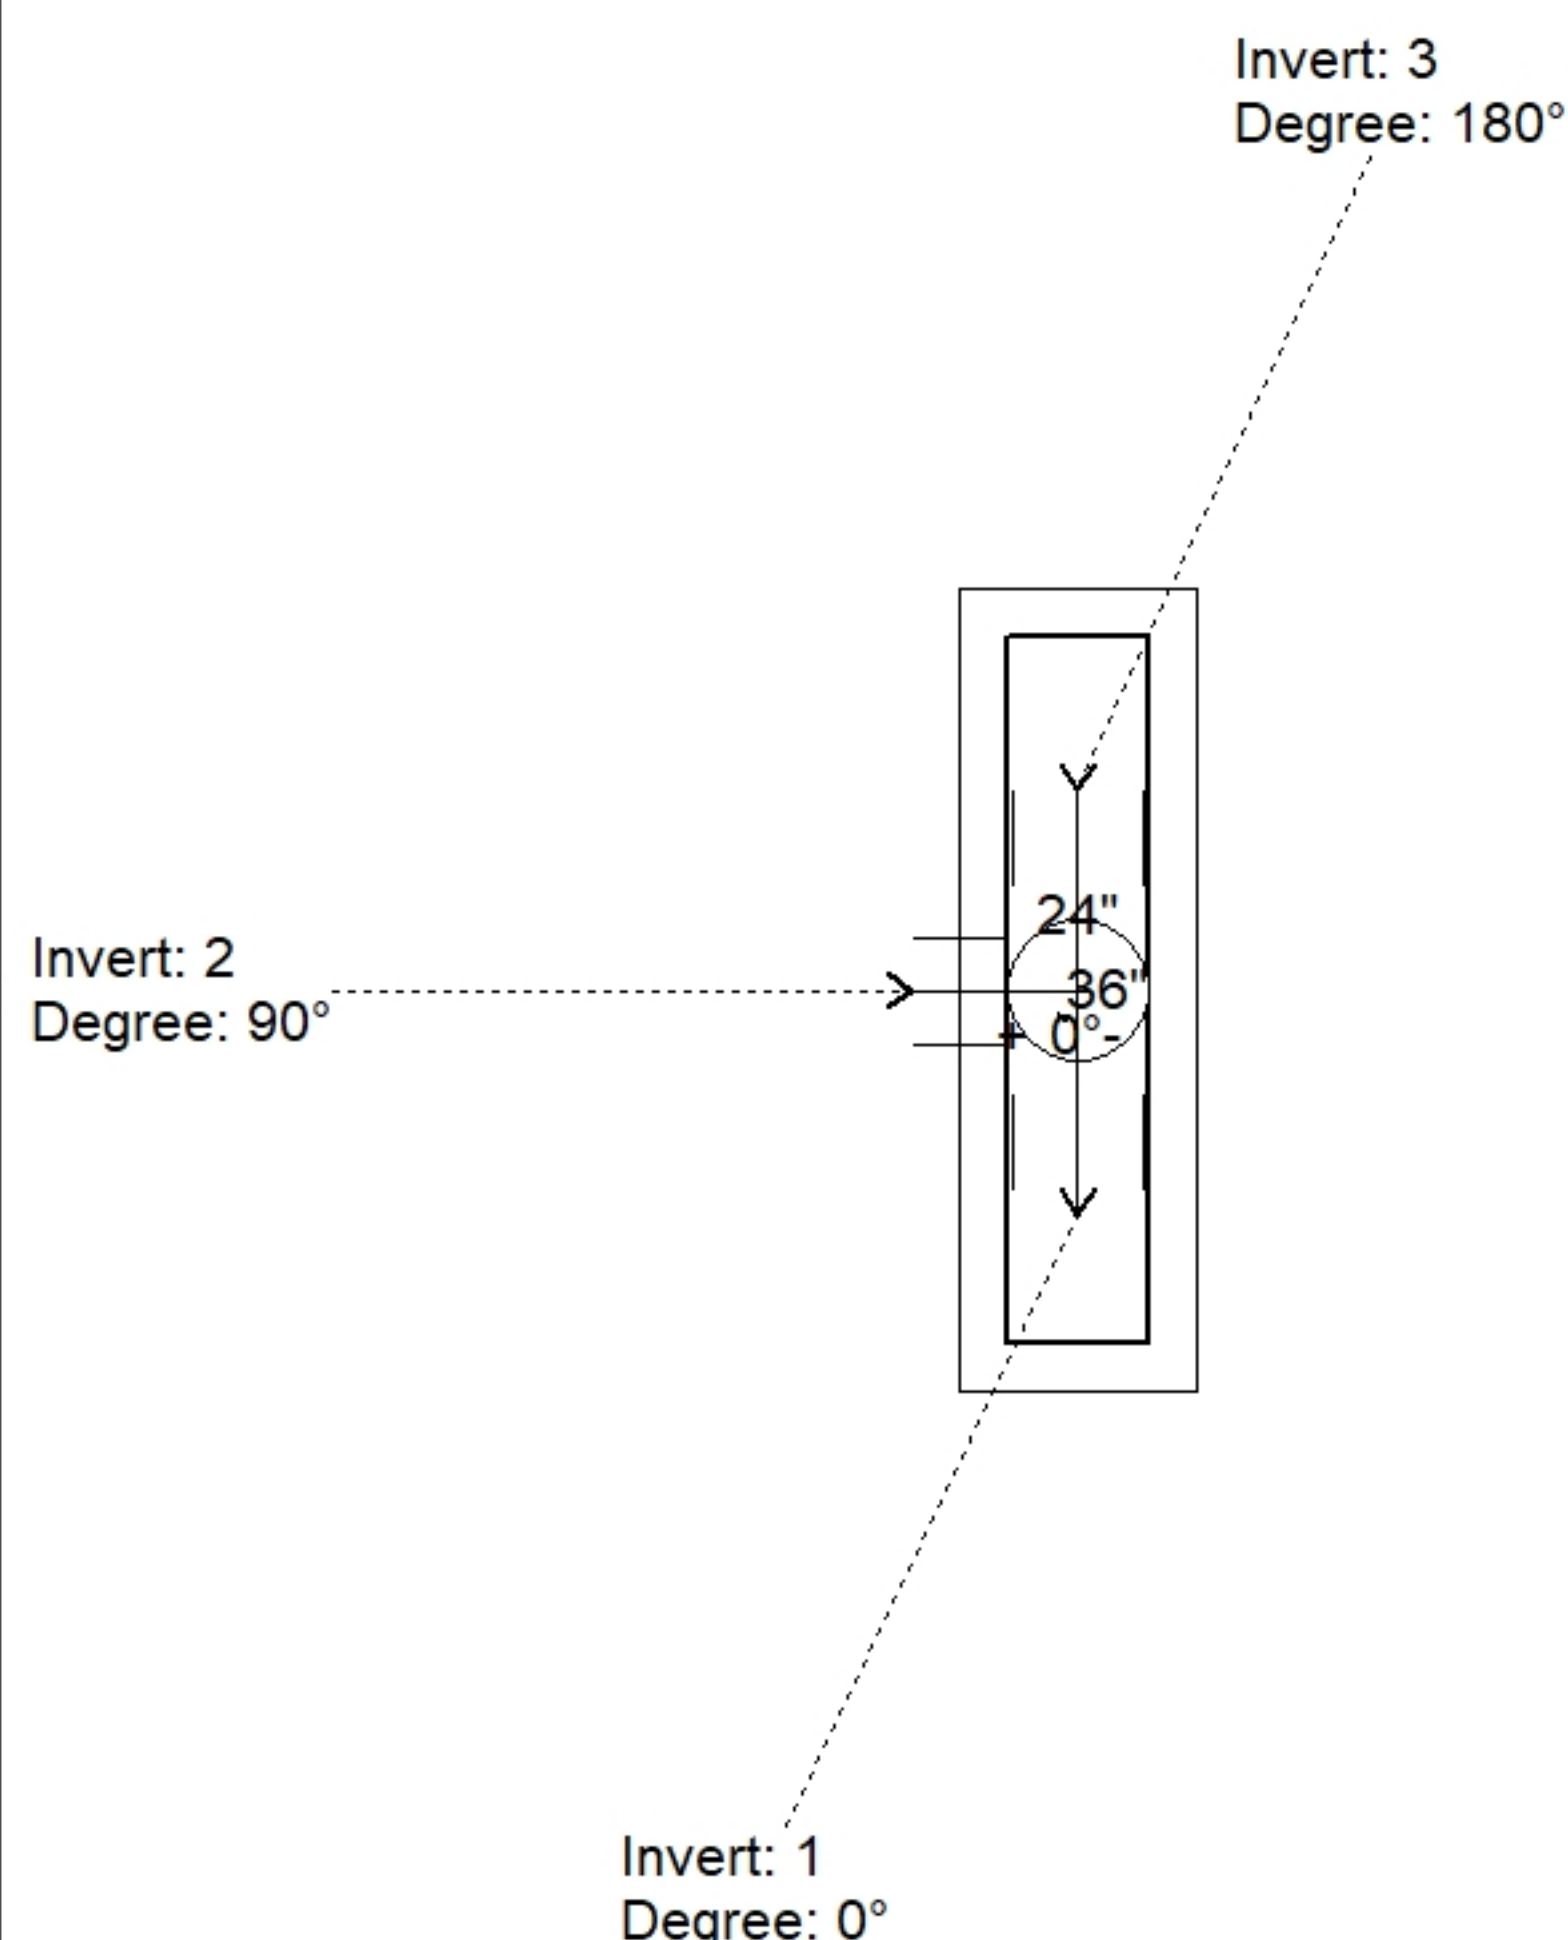

Position	Elev	Angle	Pipe	Pipe OD	Hole	Connector	Up (↓)	Ref
Rim	820.79'							
Reducer								
Invert 1	814.25'	0°	18" CMP	19"	22"	Hole 22	-2"	P1
Invert 2	815.41'	90°	15" CMP	16"	18"	Hole 18	12.42"	P1
Invert 3	814.25'	180°	18" CMP	19"	22"	Hole 22	-2"	P1
Invert 4								
Invert 5								
Invert 6								
Invert 7								
Invert 8								

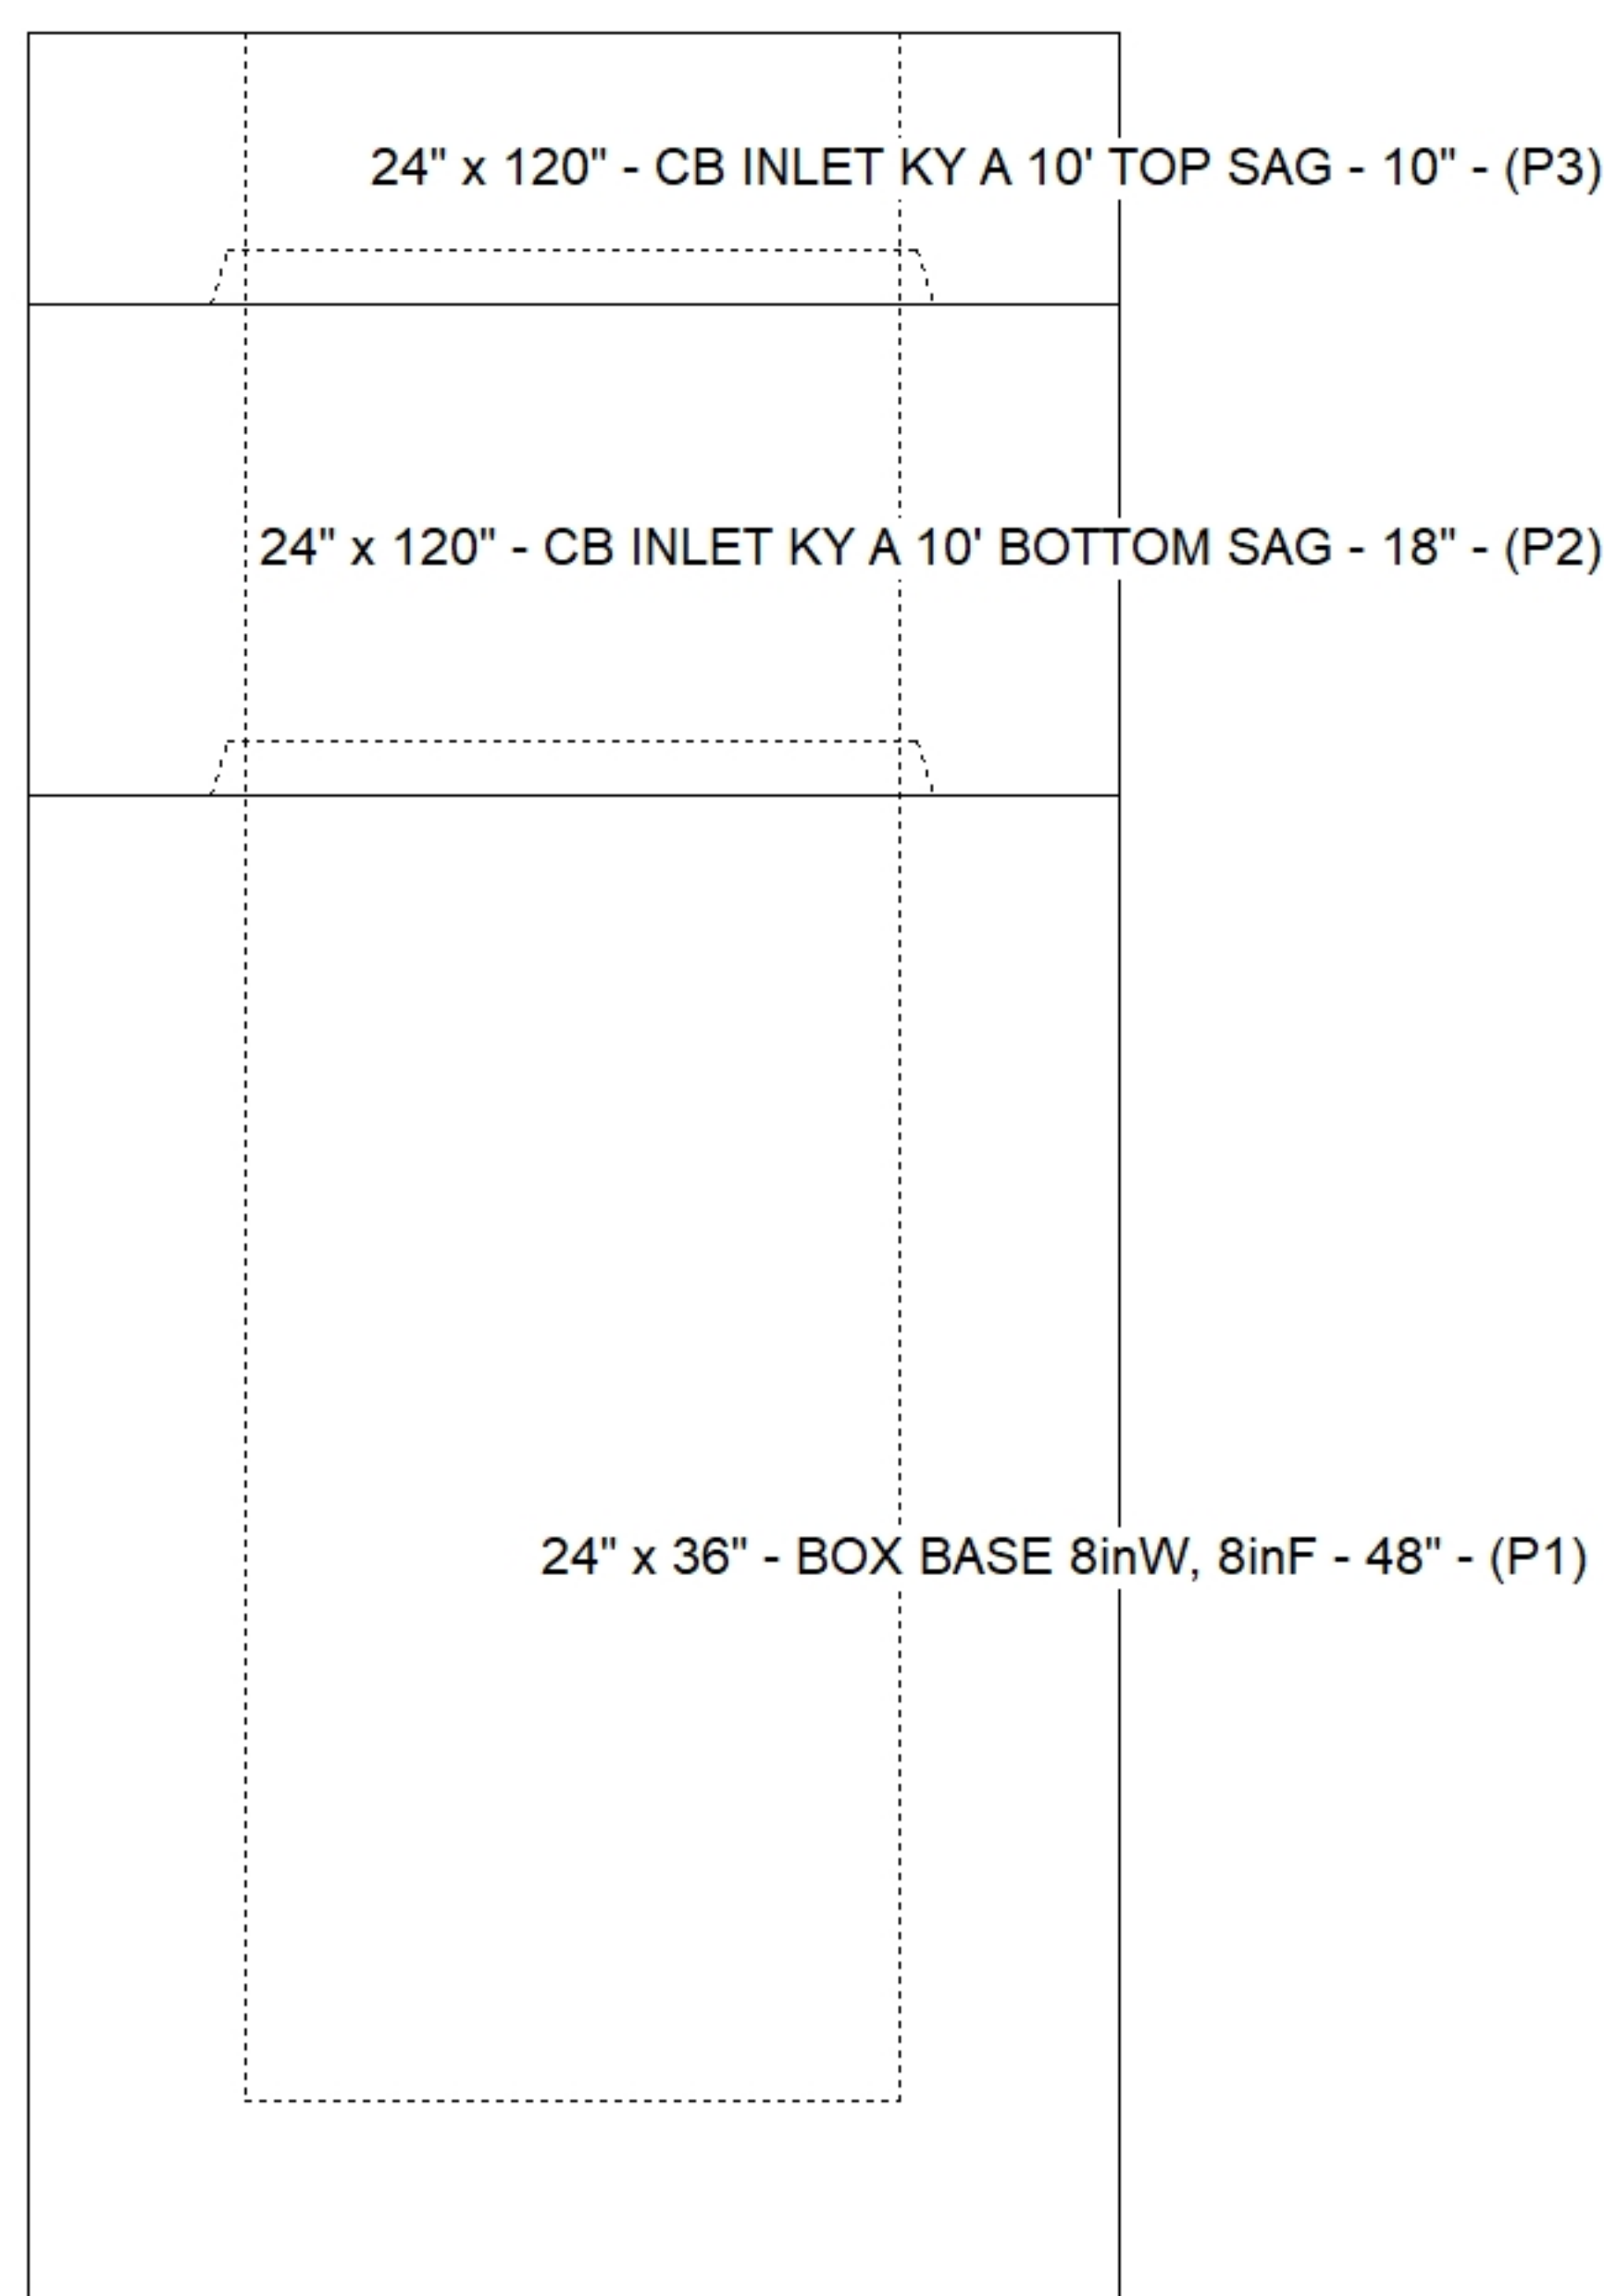

Default - Interior Dimensions

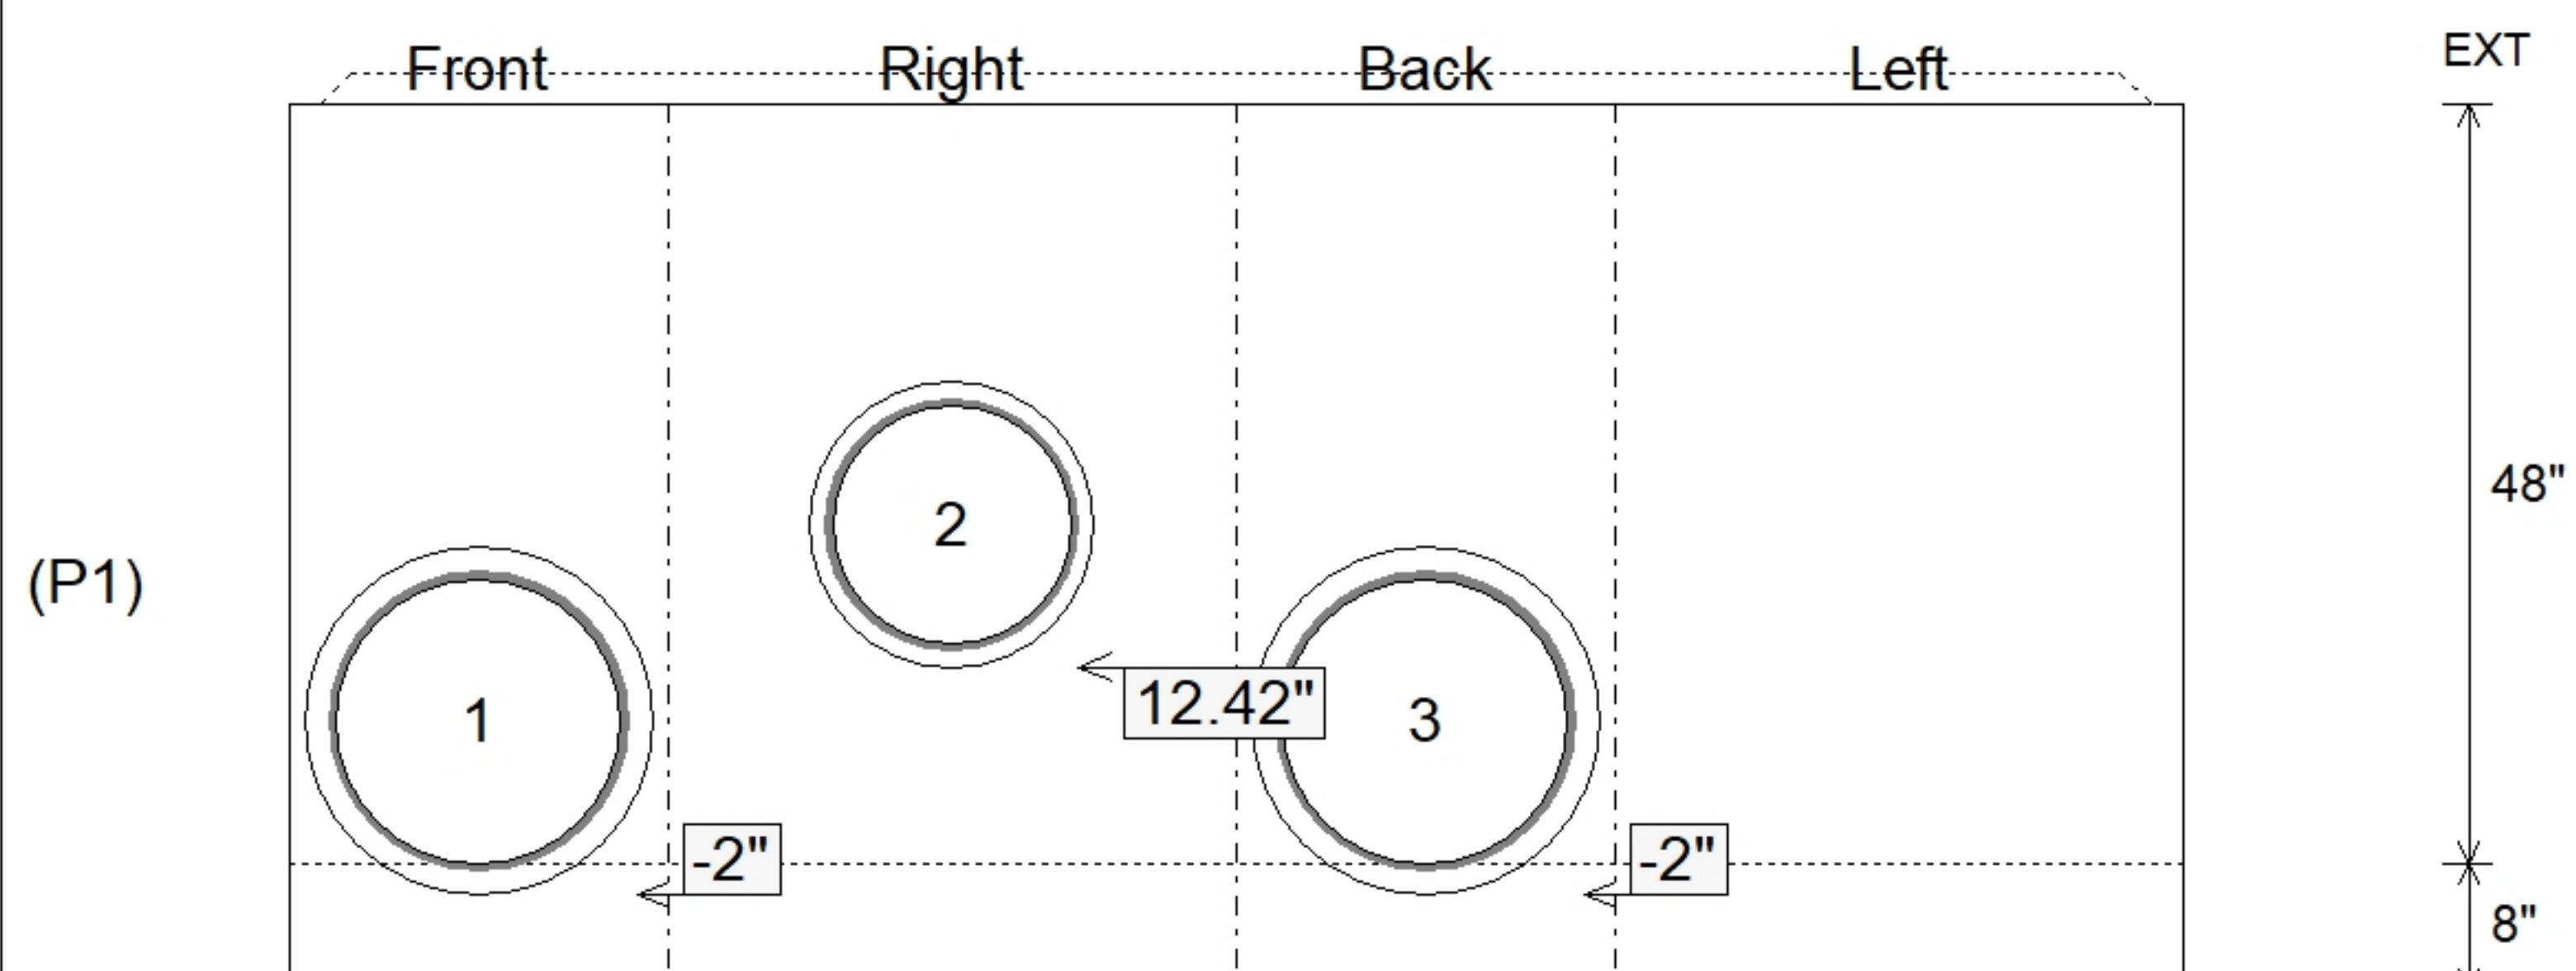

SUBMITTAL
APPROVED BY: