

Contractor: Cleary Construction, Inc.

TECH: Jared - F


Plant: 100



Slack: 3.72"


- FLOOR (As .31) #5 BARS AT 12" C.C.E.W.

Structure Total: 14862 lb

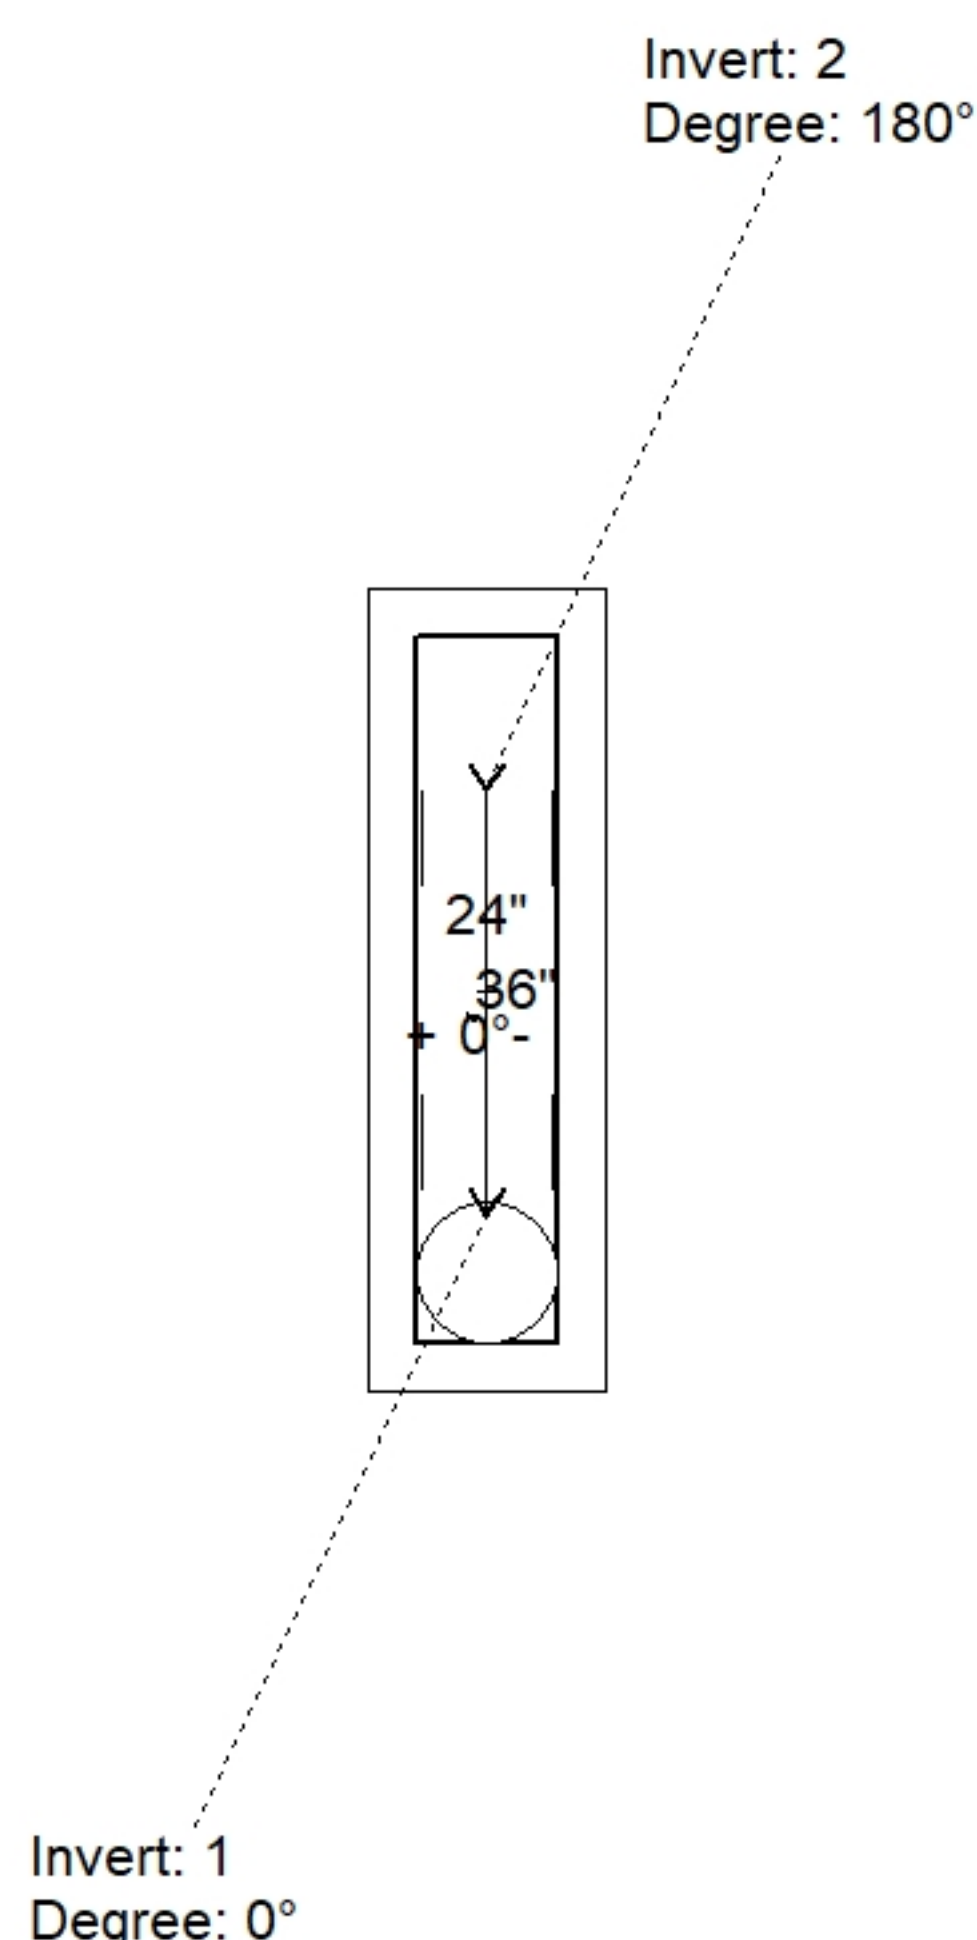

Position	Elev	Angle	Pipe	Pipe OD	Hole	Connector	Up (↓)	Ref
Rim	820.85'							
Reducer								
Invert 1	814.04'	0°	18" CMP	19"	22"	Hole 22	-2"	P1
Invert 2	814.04'	180°	18" CMP	19"	22"	Hole 22	-2"	P1
Invert 3								
Invert 4								
Invert 5								
Invert 6								
Invert 7								
Invert 8								

Default - Interior Dimensions

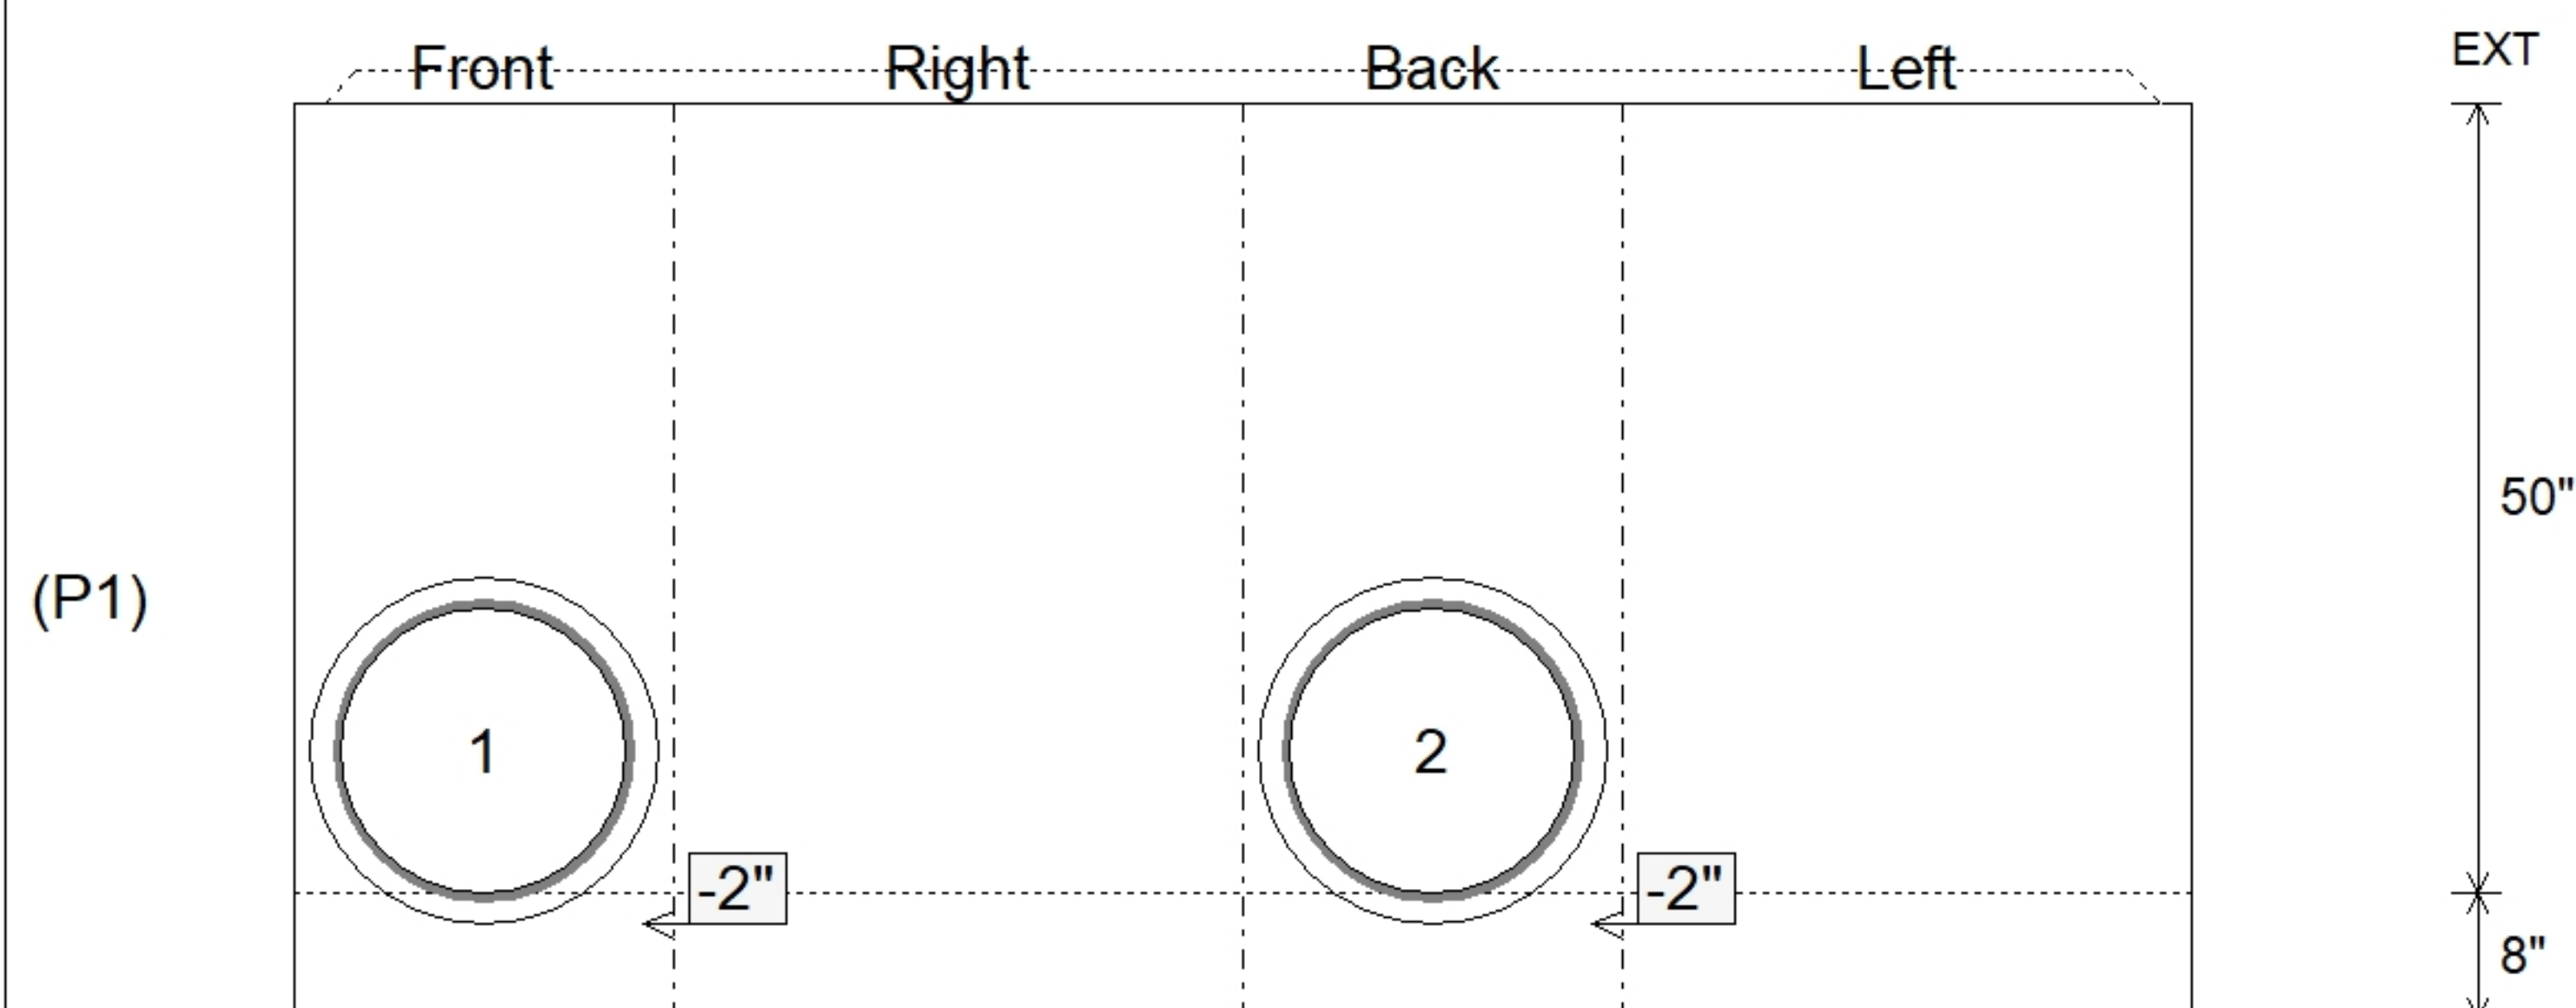

Submittal Drawing
7/29/2026 12:08:36 PM

SUBMITTAL
APPROVED BY: