

Contractor: Cleary Construction, Inc.

TECH: Jared - F

Plant: 100



Size: 24" x 36"

Rim to Invert: 6.07'


Floor Height: 8"

Slack: 2.84"

- FLOOR (As .31) #5 BARS AT 12" C.C.E.W.

1000000


Structure Total: 13936 lb

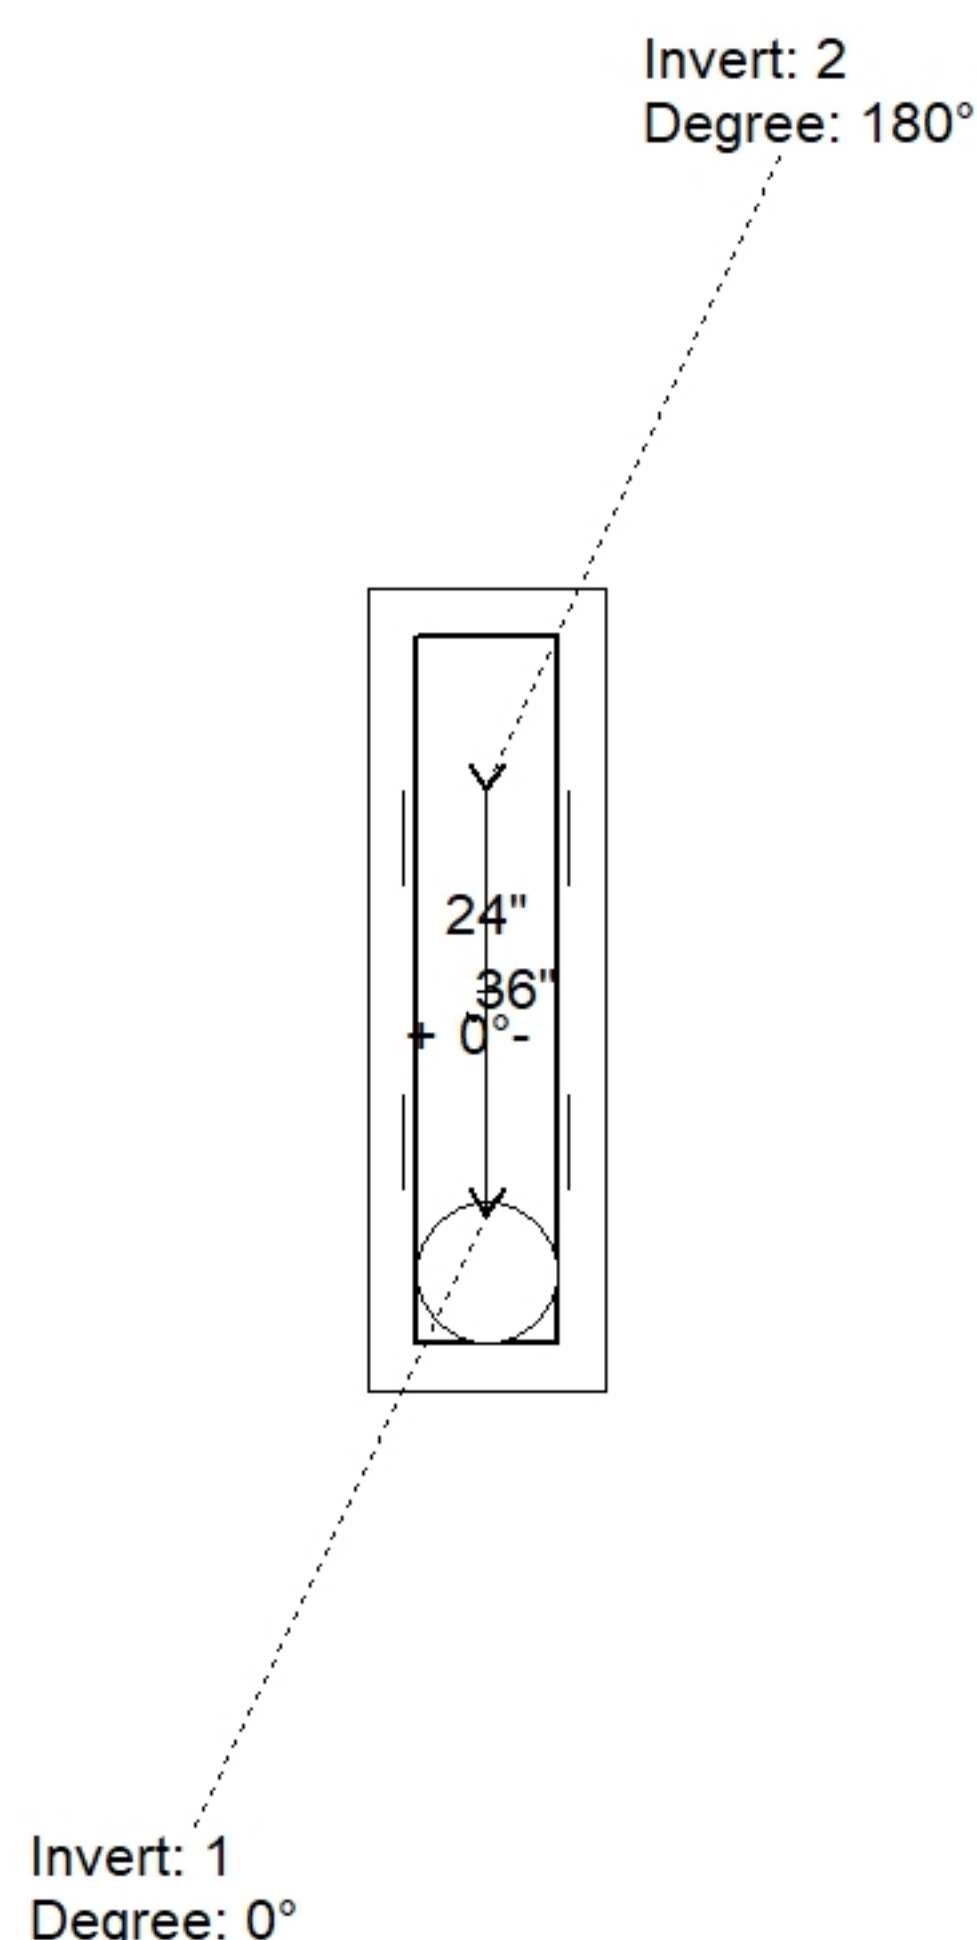

Position	Elev	Angle	Pipe	Pipe OD	Hole	Connector	Up (↓)	Ref
Rim	807.15'							
Reducer								
Invert 1	801.08'	0°	24" CMP	25"	28"	Hole 28	-2"	P1
Invert 2	801.08'	180°	24" CMP	25"	28"	Hole 28	-2"	P1
Invert 3								
Invert 4								
Invert 5								
Invert 6								
Invert 7								
Invert 8								

24" x 36" - BOX BASE 8inW, 8inF - 42" - (P1)

Default - Interior Dimensions

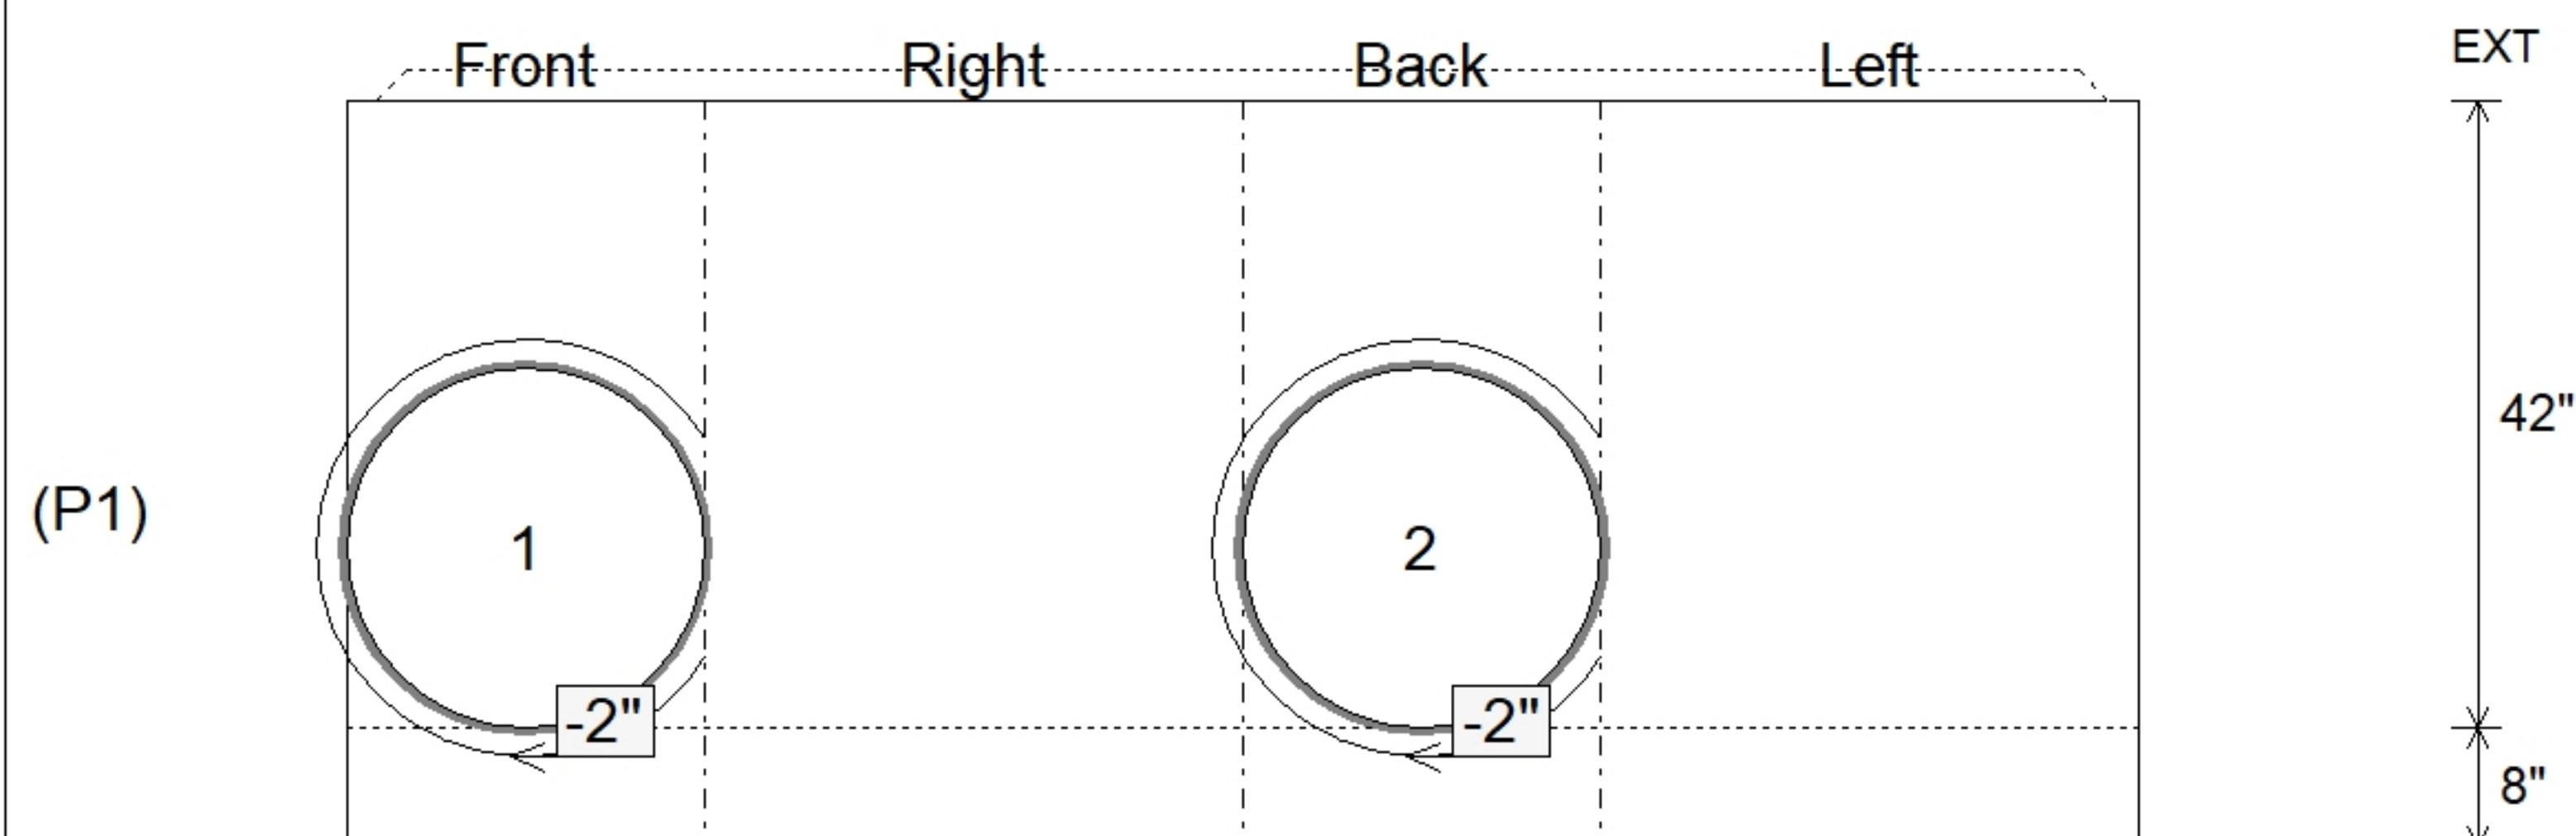

Submittal Drawing
7/29/2026 12:08:39 PM

SUBMITTAL
APPROVED BY: