

Contractor: Cleary Construction, Inc.

TECH: Jared - F

Plant: 100



Size: 36" x 36"

Rim to Invert: 7.21'


Floor Height: 8"

Slack: 2.52"

- FLOOR (As .31) #5 BARS AT 12" C.C.E.W.


0 lb

Structure Total: 16233 lb

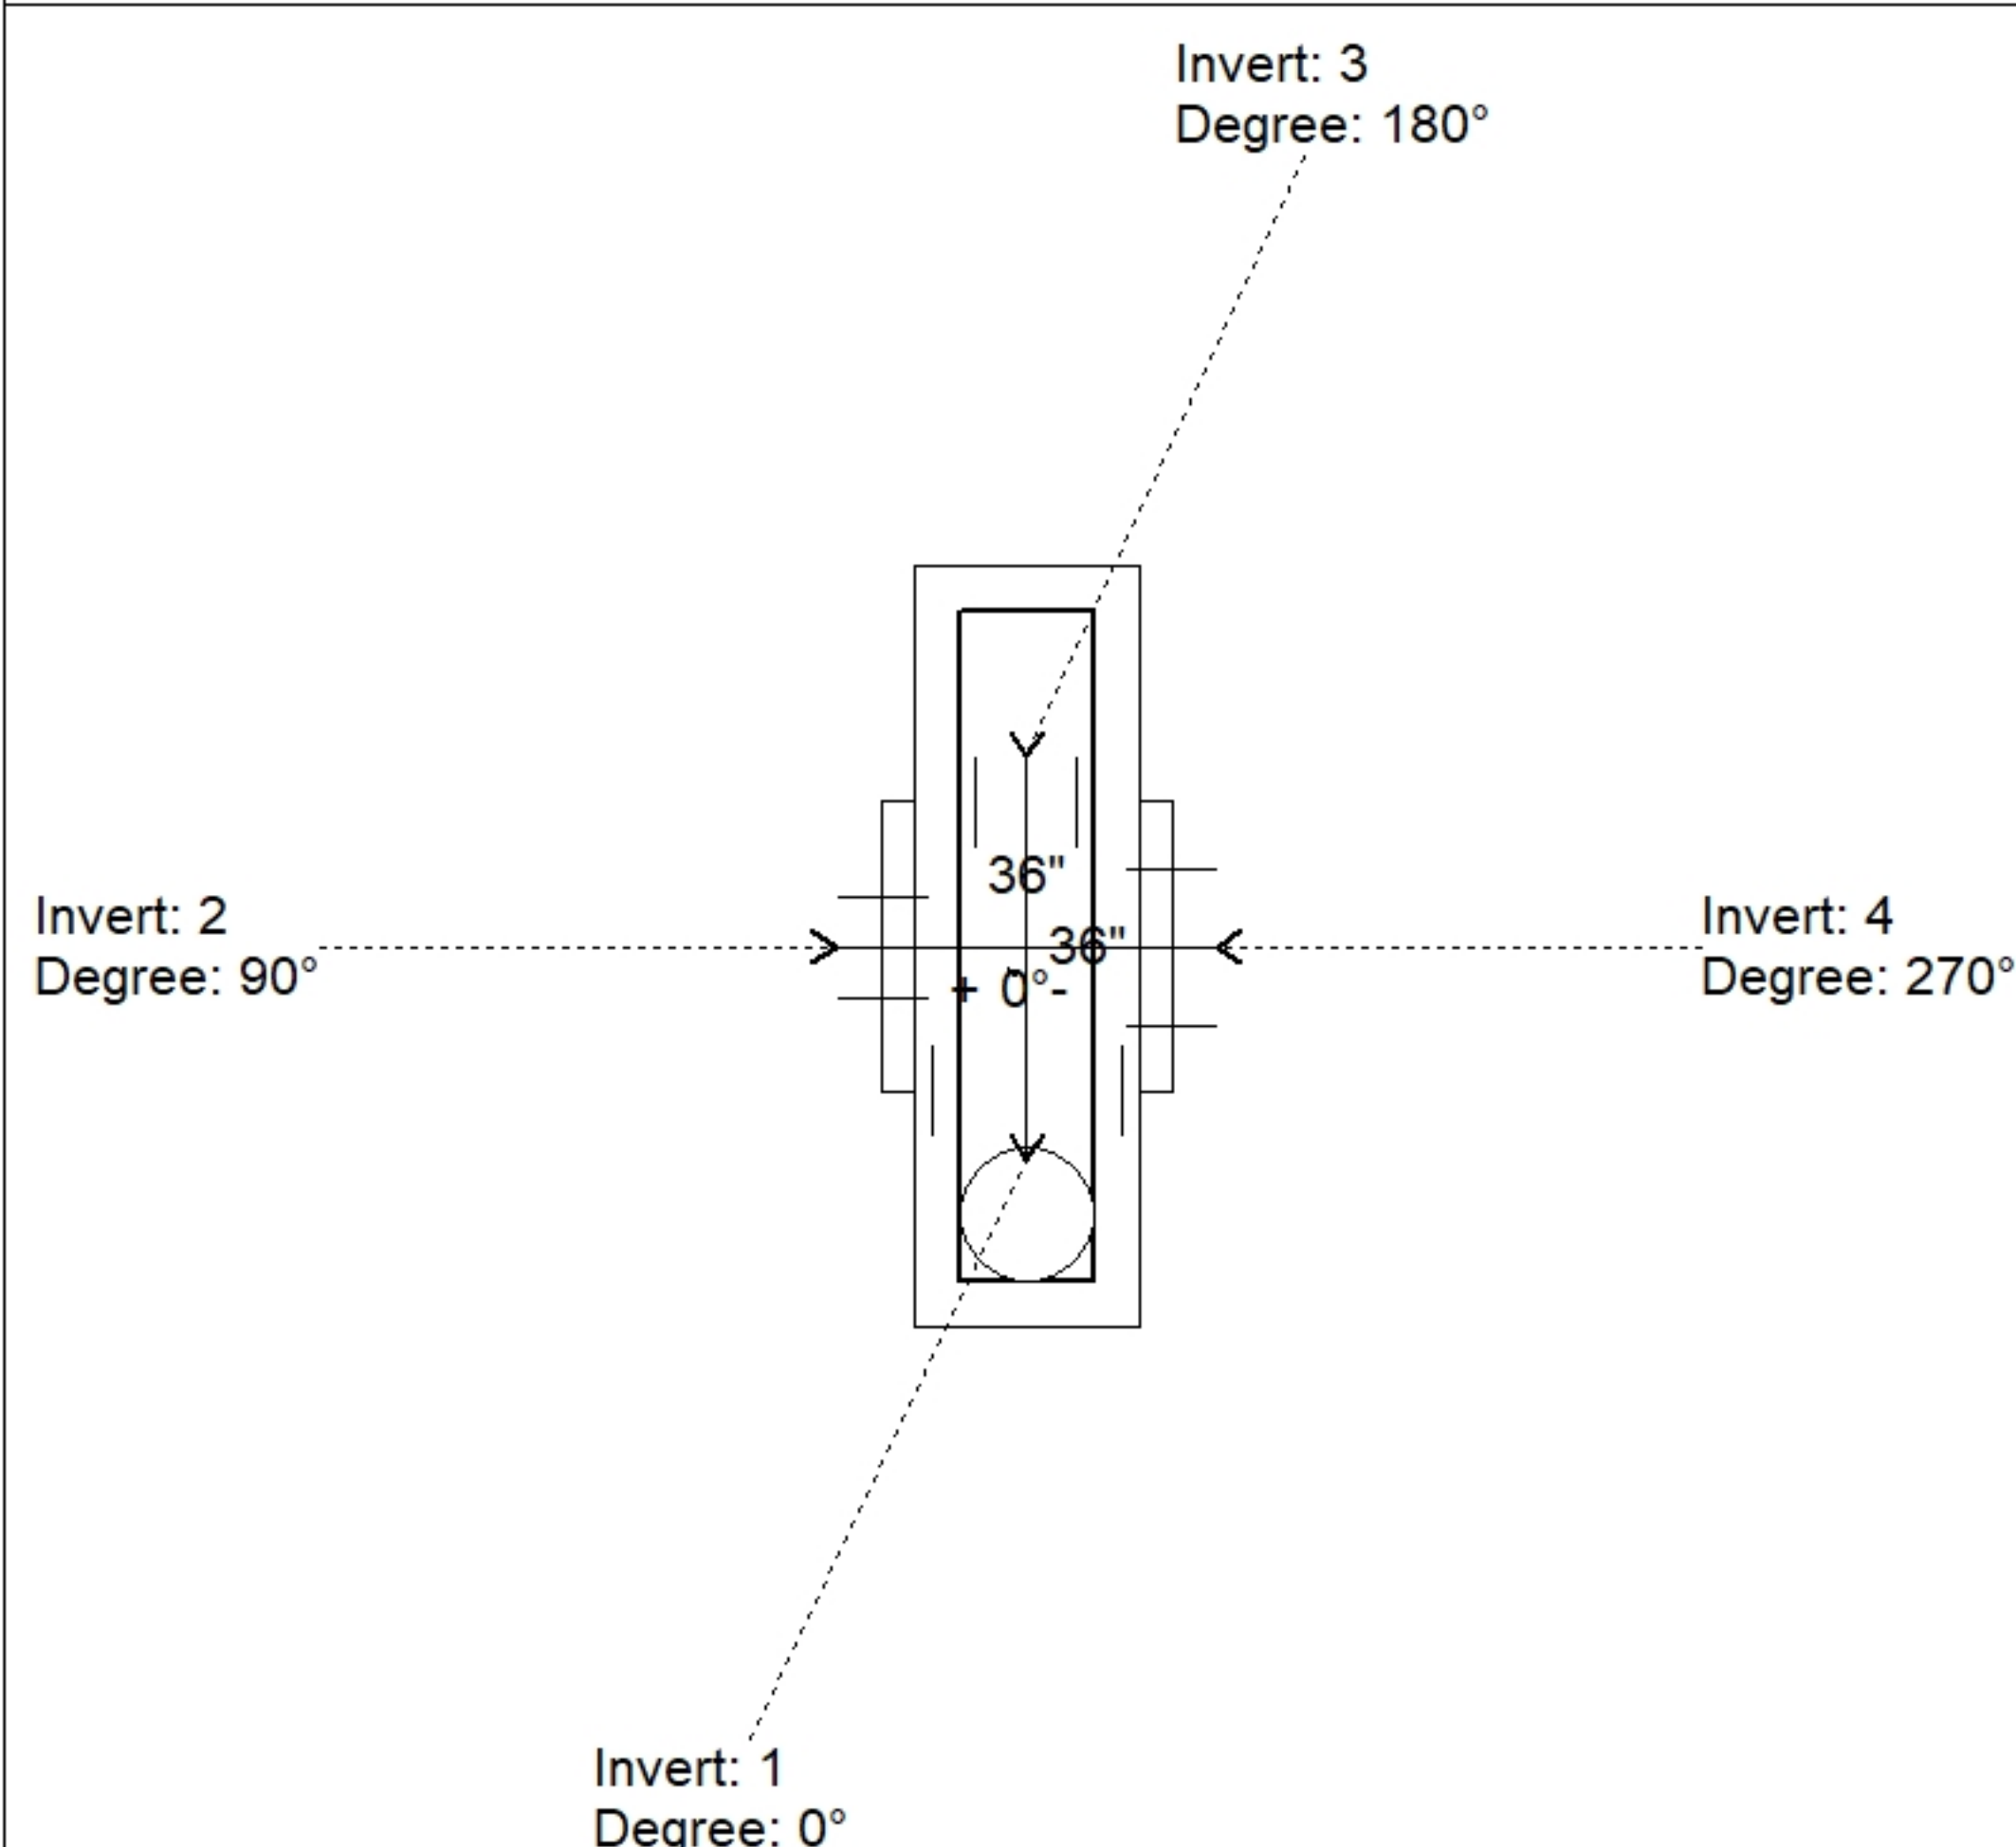

Position	Elev	Angle	Pipe	Pipe OD	Hole	Connector	Up (_)	Ref
Rim	799.72'							
Reducer	796.51'							
Invert 1	792.51'	0°	30" CMP	31"	34"	Hole 34	-2"	P1
Invert 2	793.47'	90°	15" CMP	16"	18"	Hole 18	10.02"	P1
Invert 3	792.51'	180°	15" CMP	16"	18"	Hole 18	-1.5"	P1
Invert 4	792.51'	270°	24" CMP	25"	28"	Hole 28	-2"	P1
Invert 5								
Invert 6								
Invert 7								
Invert 8								

Default - Interior Dimensions

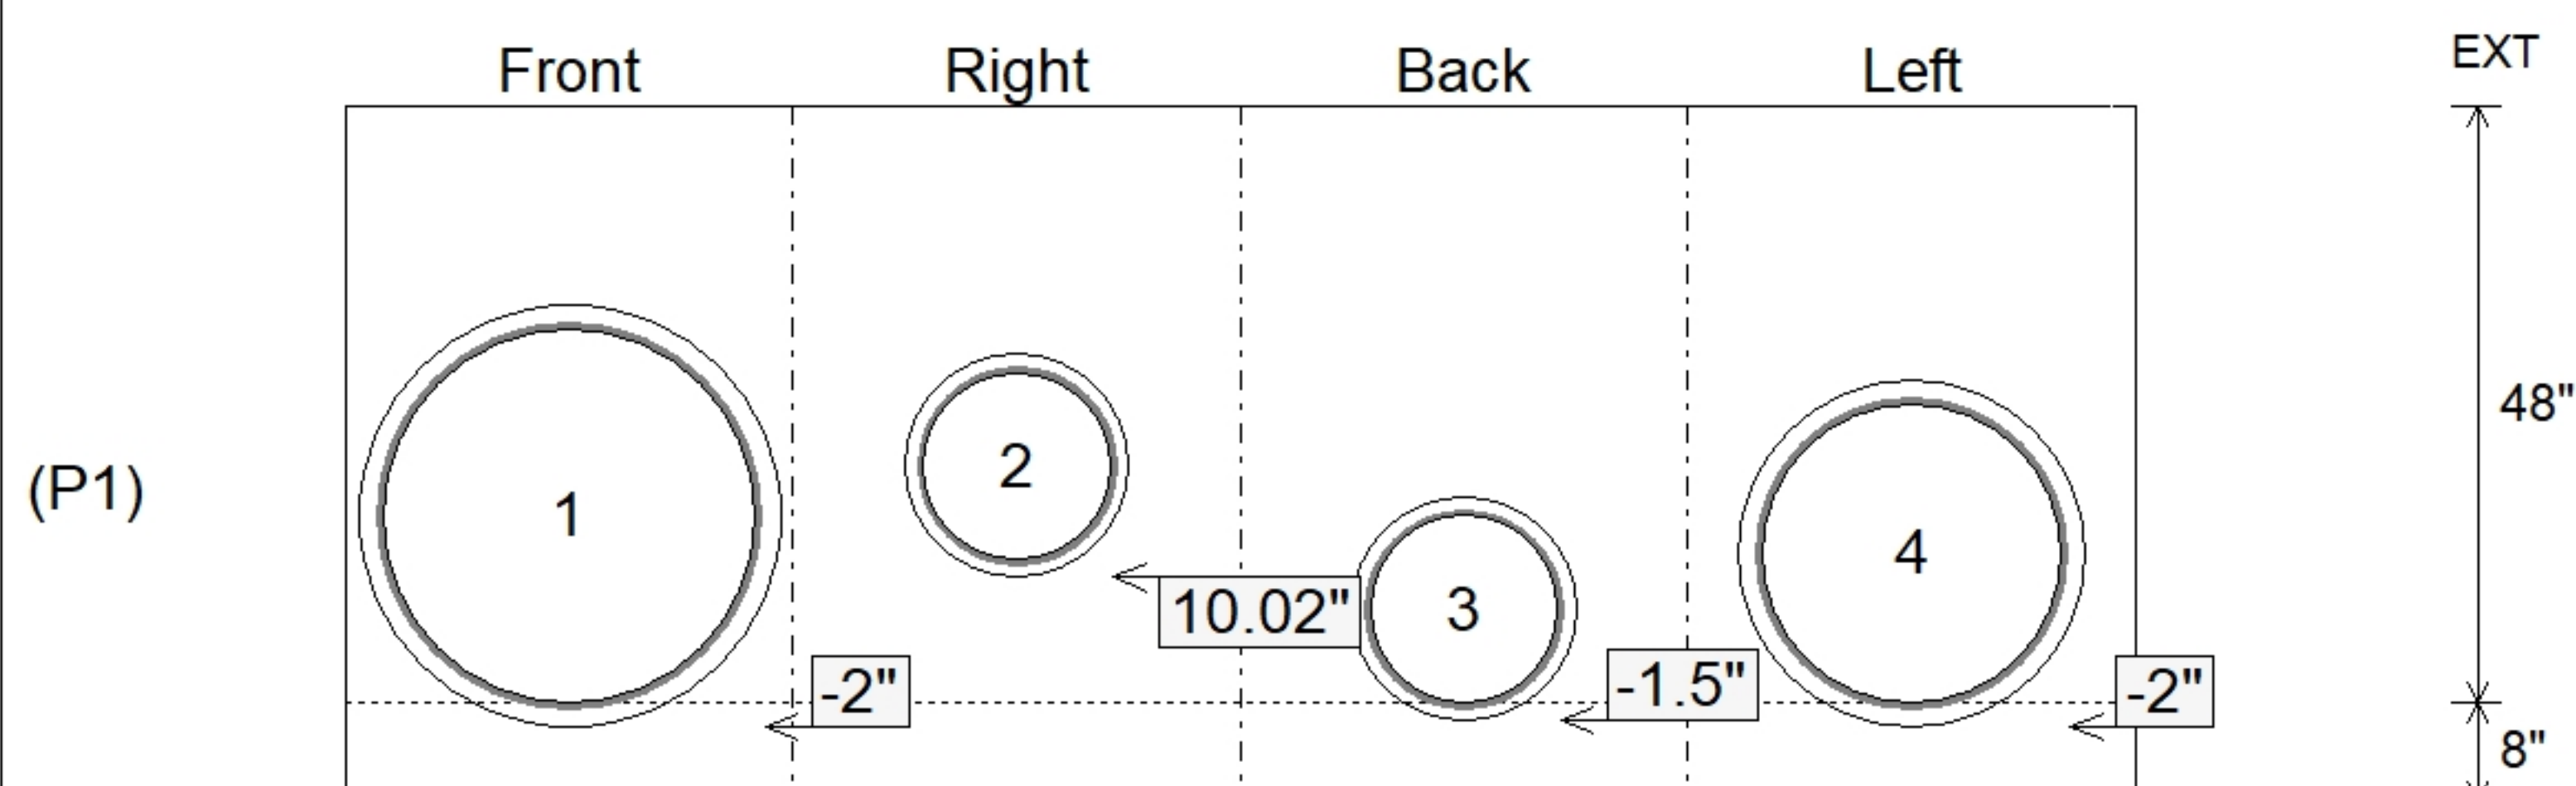

Submittal Drawing
7/29/2026 12:08:40 PM

SUBMITTAL
APPROVED BY: