

Contractor: Cleary Construction, Inc.

TECH: Jared - F

Plant: 100




Slack: 2.24"

- FLOOR (As .31) #5 BARS AT 12" C.C.E.W.

42772 11-


Structure Total: 13773 lb

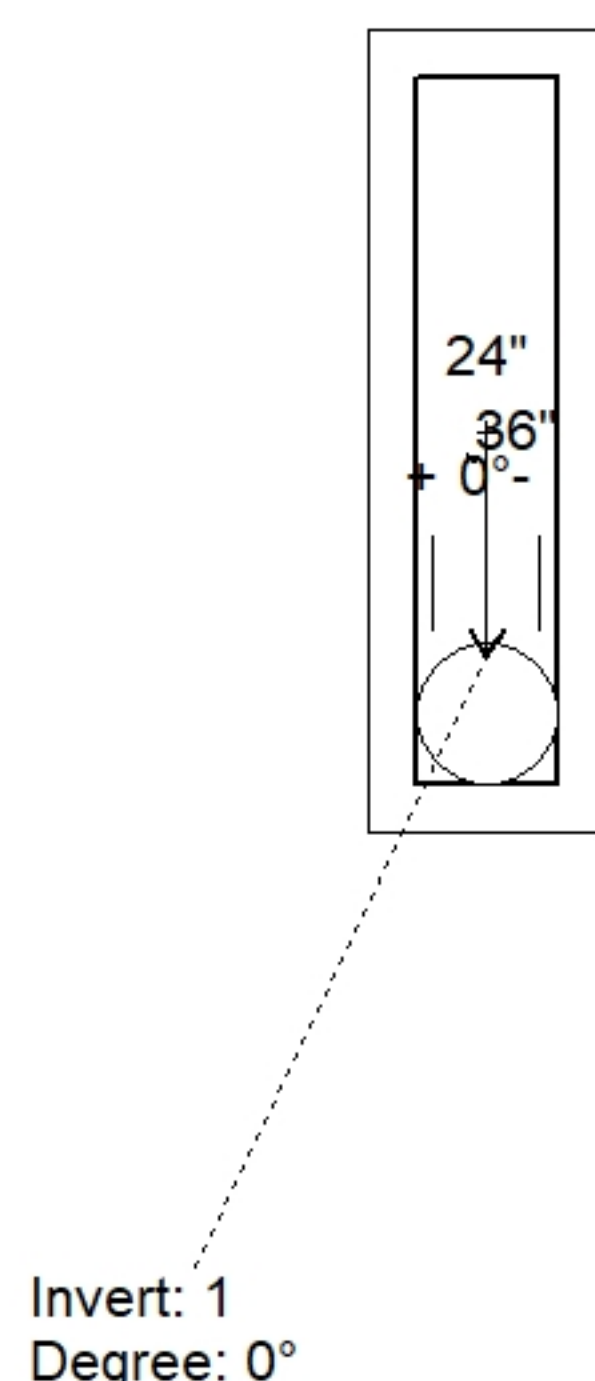

Position	Elev	Angle	Pipe	Pipe OD	Hole	Connector	Up (')	Ref
Rim	798.97'							
Reducer								
Invert 1	793.45'	0°	15" CMP	16"	18"	Hole 18	-1.5"	P1
Invert 2								
Invert 3								
Invert 4								
Invert 5								
Invert 6								
Invert 7								
Invert 8								

24" x 36" - BOX BASE 8inW, 8inF - 36" - (P1)

(P1)

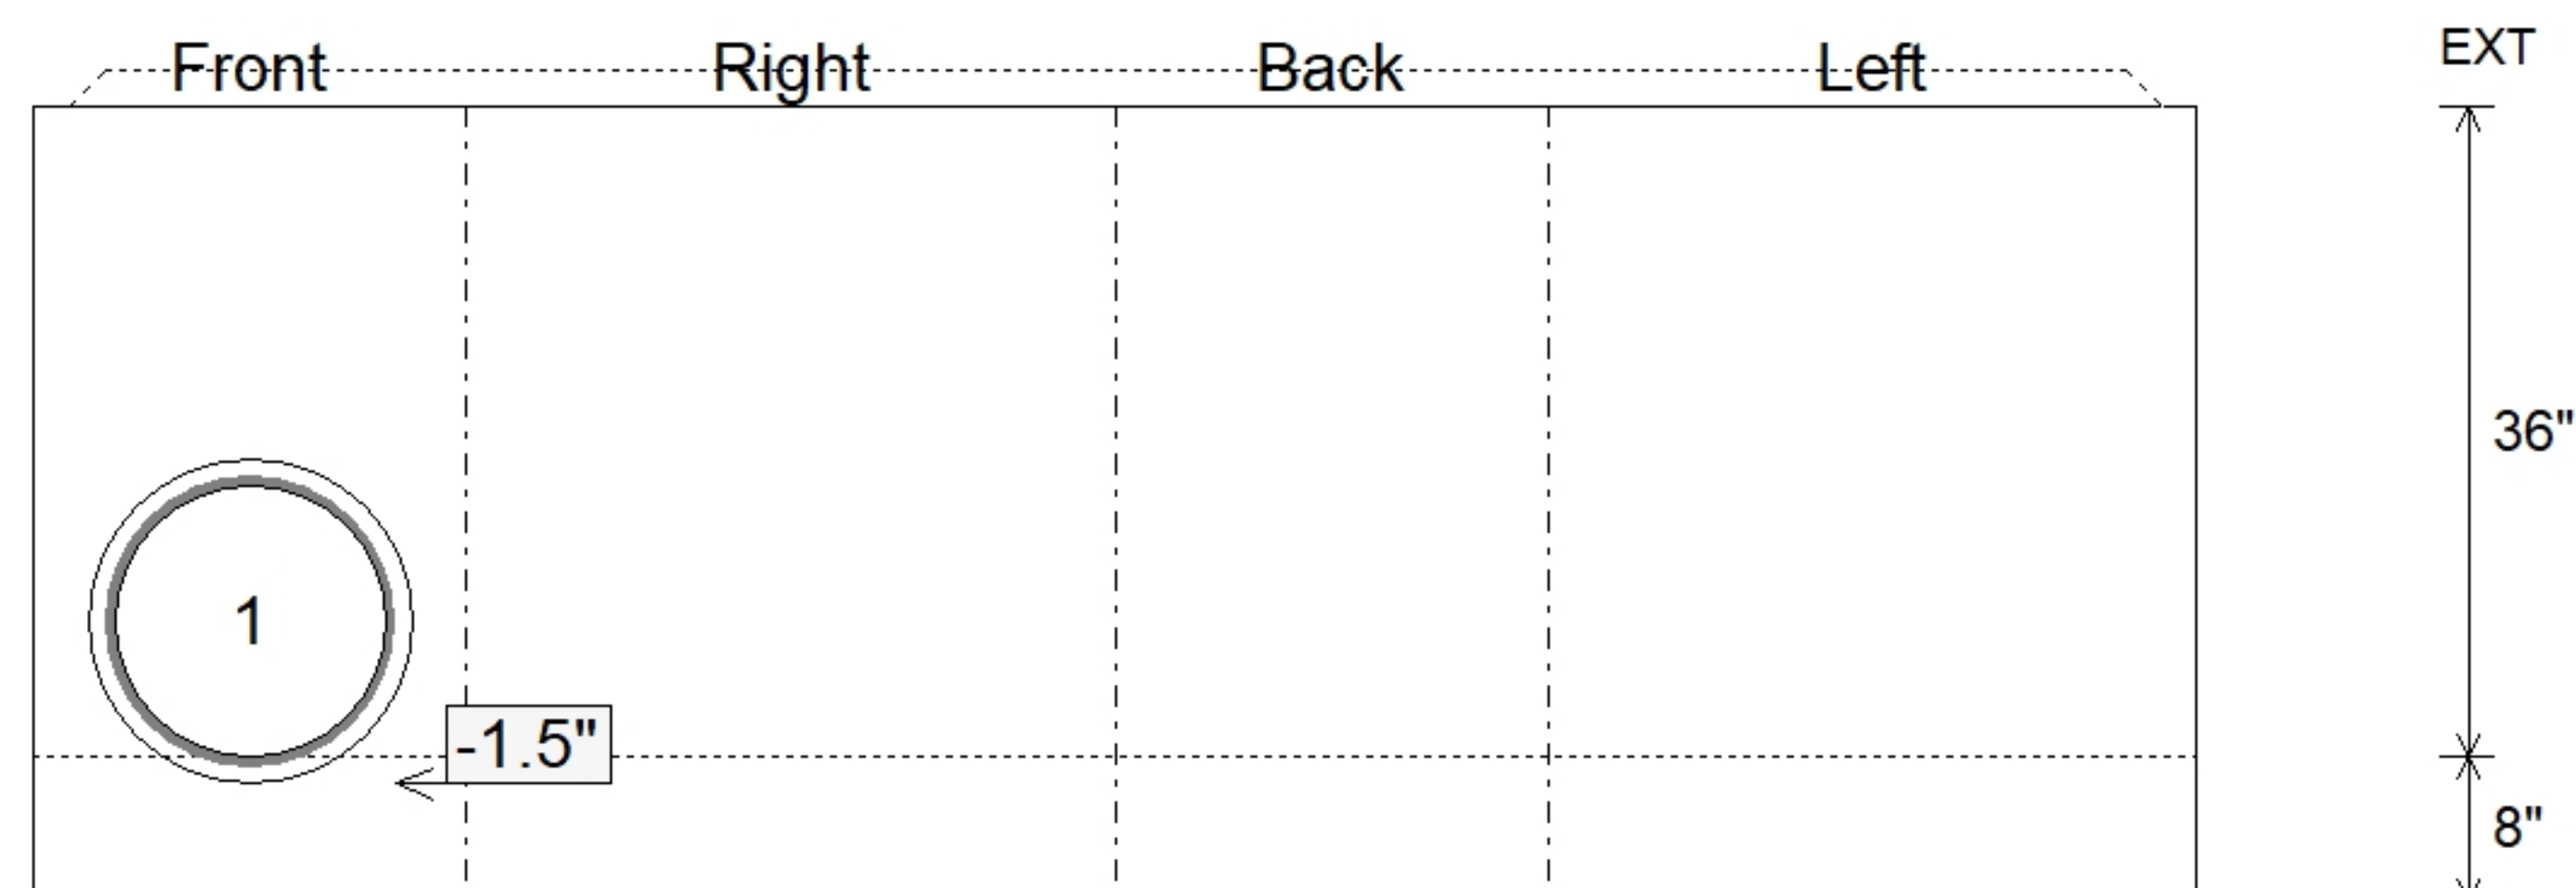

APPROVED BY: