

**Contractor: Cleary Construction, Inc.**

TECH: Jared - F

Plant: 100



Size: 24" x 36"

Rim to Invert: 5.82'


Floor Height: 8"

Slack: 3.84"

REINFORCING PER ASTM A615 (GRADE 60).  
 - TOP PHASE (As .62) #5 BARS AT 6" C.C.E.W.  
 - WALLS (As .31) #5 BARS AT 12" C.C.E.W.  
 - FLOOR (As .31) #5 BARS AT 12" C.C.E.W.

0 lb  
0 lb

Structure Total: 13639 lb

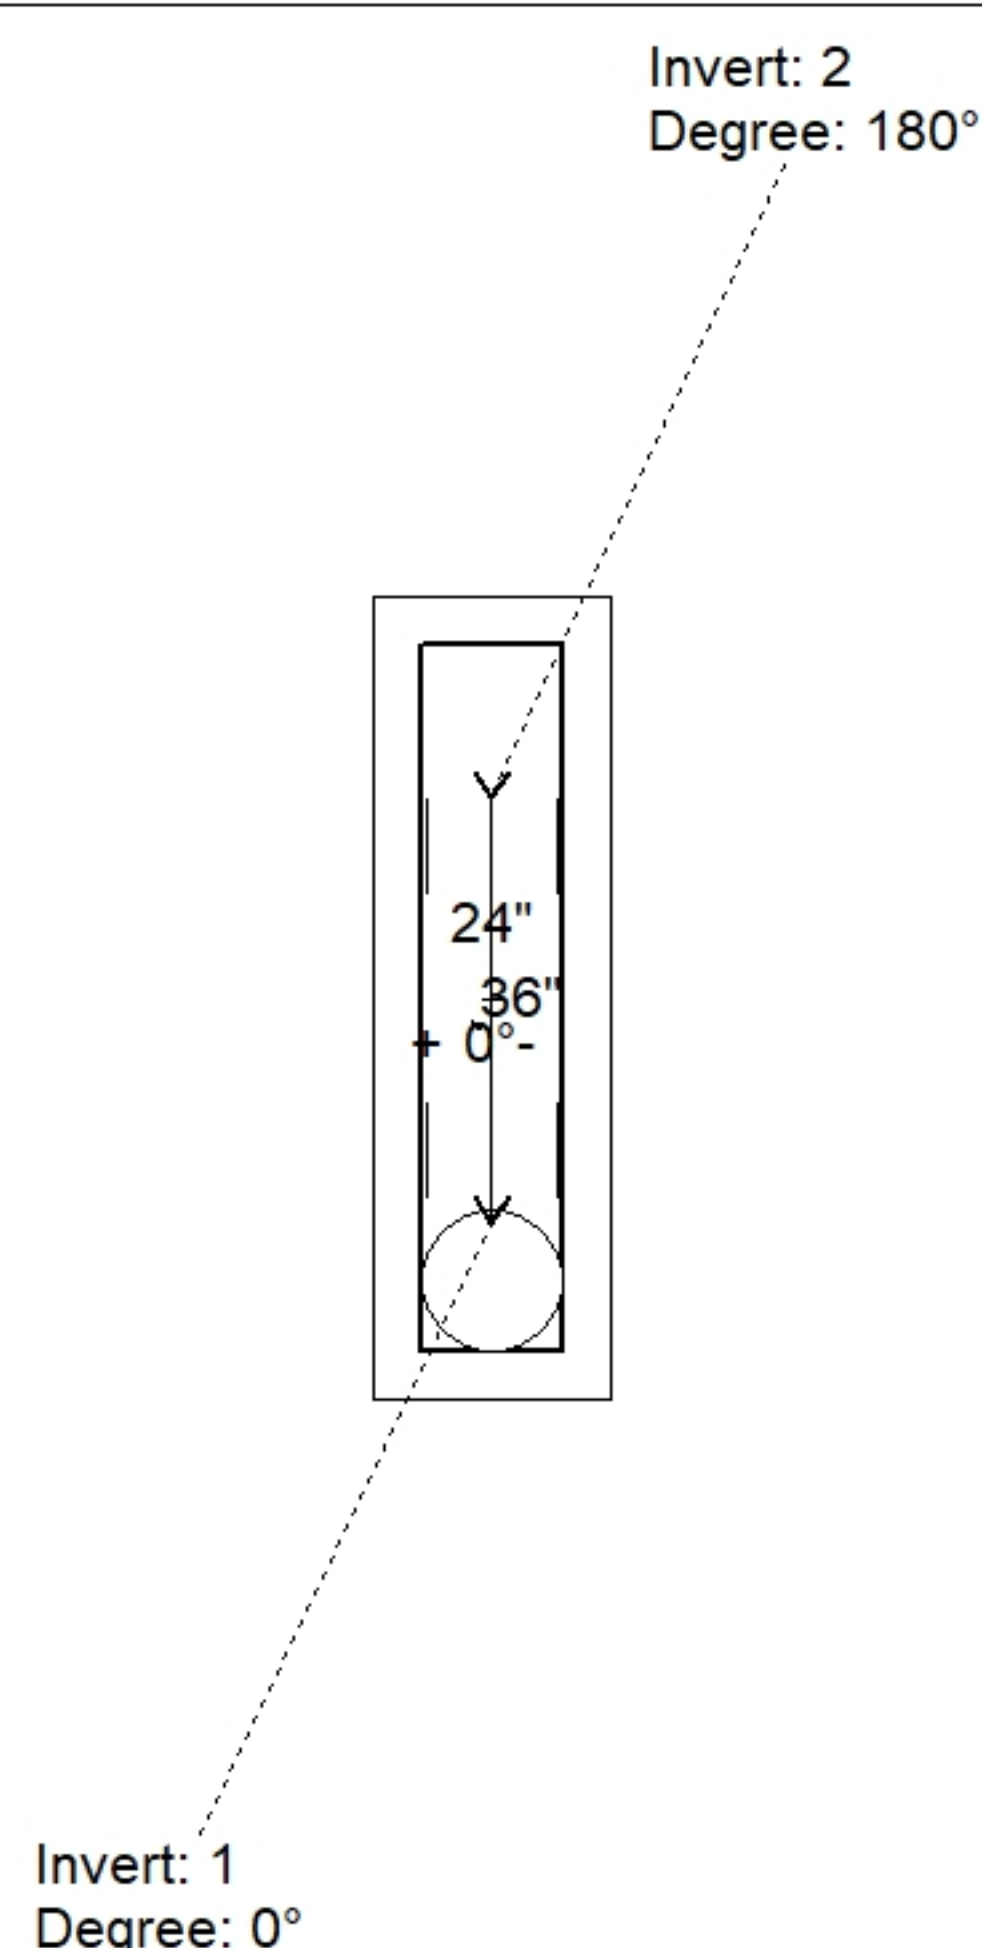


| Position | Elev    | Angle | Pipe    | Pipe OD | Hole | Connector | Up ( ) | Ref |
|----------|---------|-------|---------|---------|------|-----------|--------|-----|
| Rim      | 802.82' |       |         |         |      |           |        |     |
| Reducer  |         |       |         |         |      |           |        |     |
| Invert 1 | 797'    | 0°    | 18" CMP | 19"     | 22"  | Hole 22   | -2"    | P1  |
| Invert 2 | 797'    | 180°  | 18" CMP | 19"     | 22"  | Hole 22   | -2"    | P1  |
| Invert 3 |         |       |         |         |      |           |        |     |
| Invert 4 |         |       |         |         |      |           |        |     |
| Invert 5 |         |       |         |         |      |           |        |     |
| Invert 6 |         |       |         |         |      |           |        |     |
| Invert 7 |         |       |         |         |      |           |        |     |
| Invert 8 |         |       |         |         |      |           |        |     |

24" x 120" - CB INLET KY A 10' TOP LEFT - 10" - (P3)

24" x 120" - CB INLET KY A 10' BOTTOM LEFT - 18" - (P2)

24" x 36" - BOX BASE 8inW, 8inF, Variable Ht - 38" - (P1)

### Default - Interior Dimensions

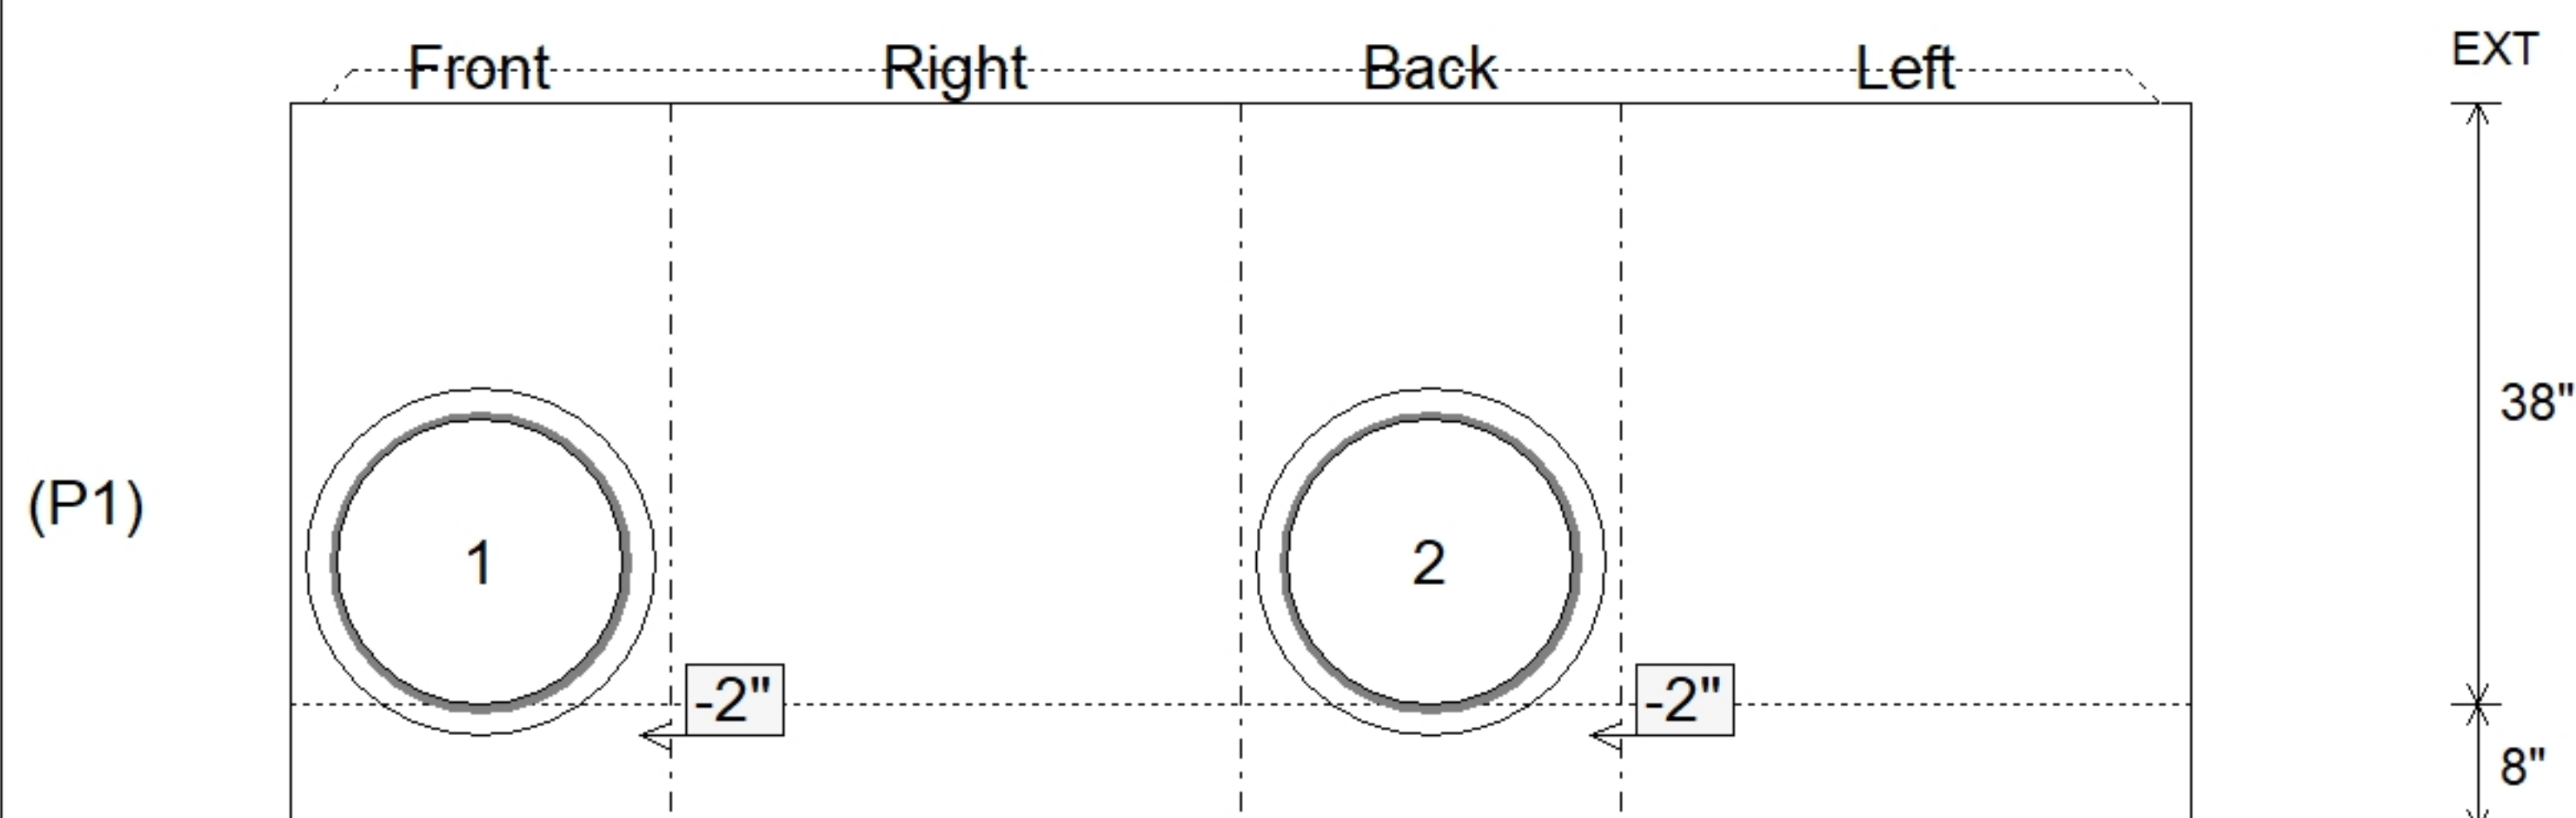

Submittal Drawing  
7/29/2026 12:08:41 PM

SUBMITTAL  
APPROVED BY: