

Contractor: Cleary Construction, Inc.


TECH: Jared - F

Plant: 100




Slack: 3.84"


Structure Total: 13583 lb

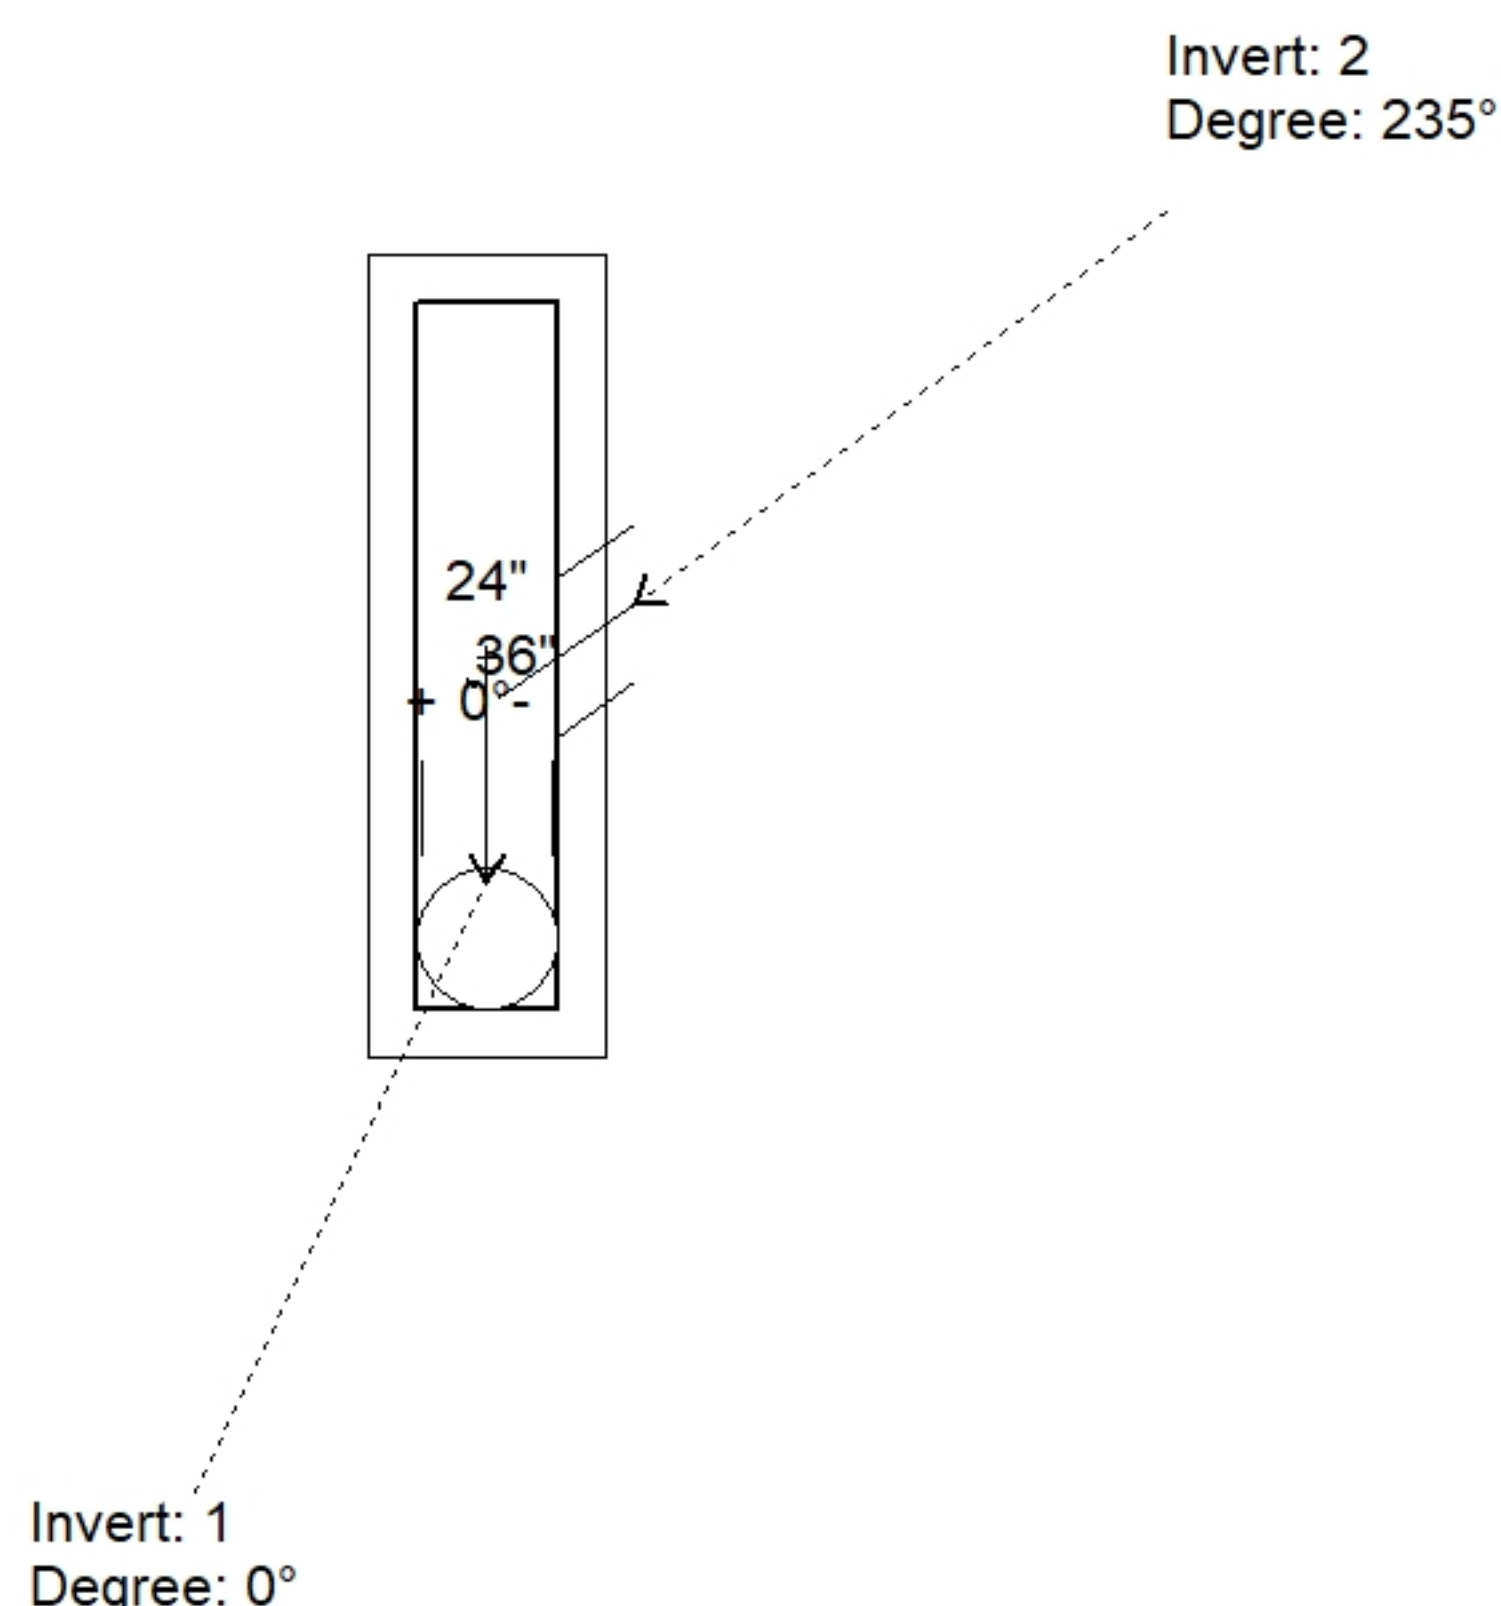

Position	Elev	Angle	Pipe	Pipe OD	Hole	Connector	Up (↓)	Ref
Rim	806.84'							
Reducer								
Invert 1	801.02'	0°	18" CMP	19"	22"	Hole 22	-2"	P1
Invert 2	801.02'	235°	18" CMP	19"	22"	Hole 22	-2"	P1
Invert 3								
Invert 4								
Invert 5								
Invert 6								
Invert 7								
Invert 8								

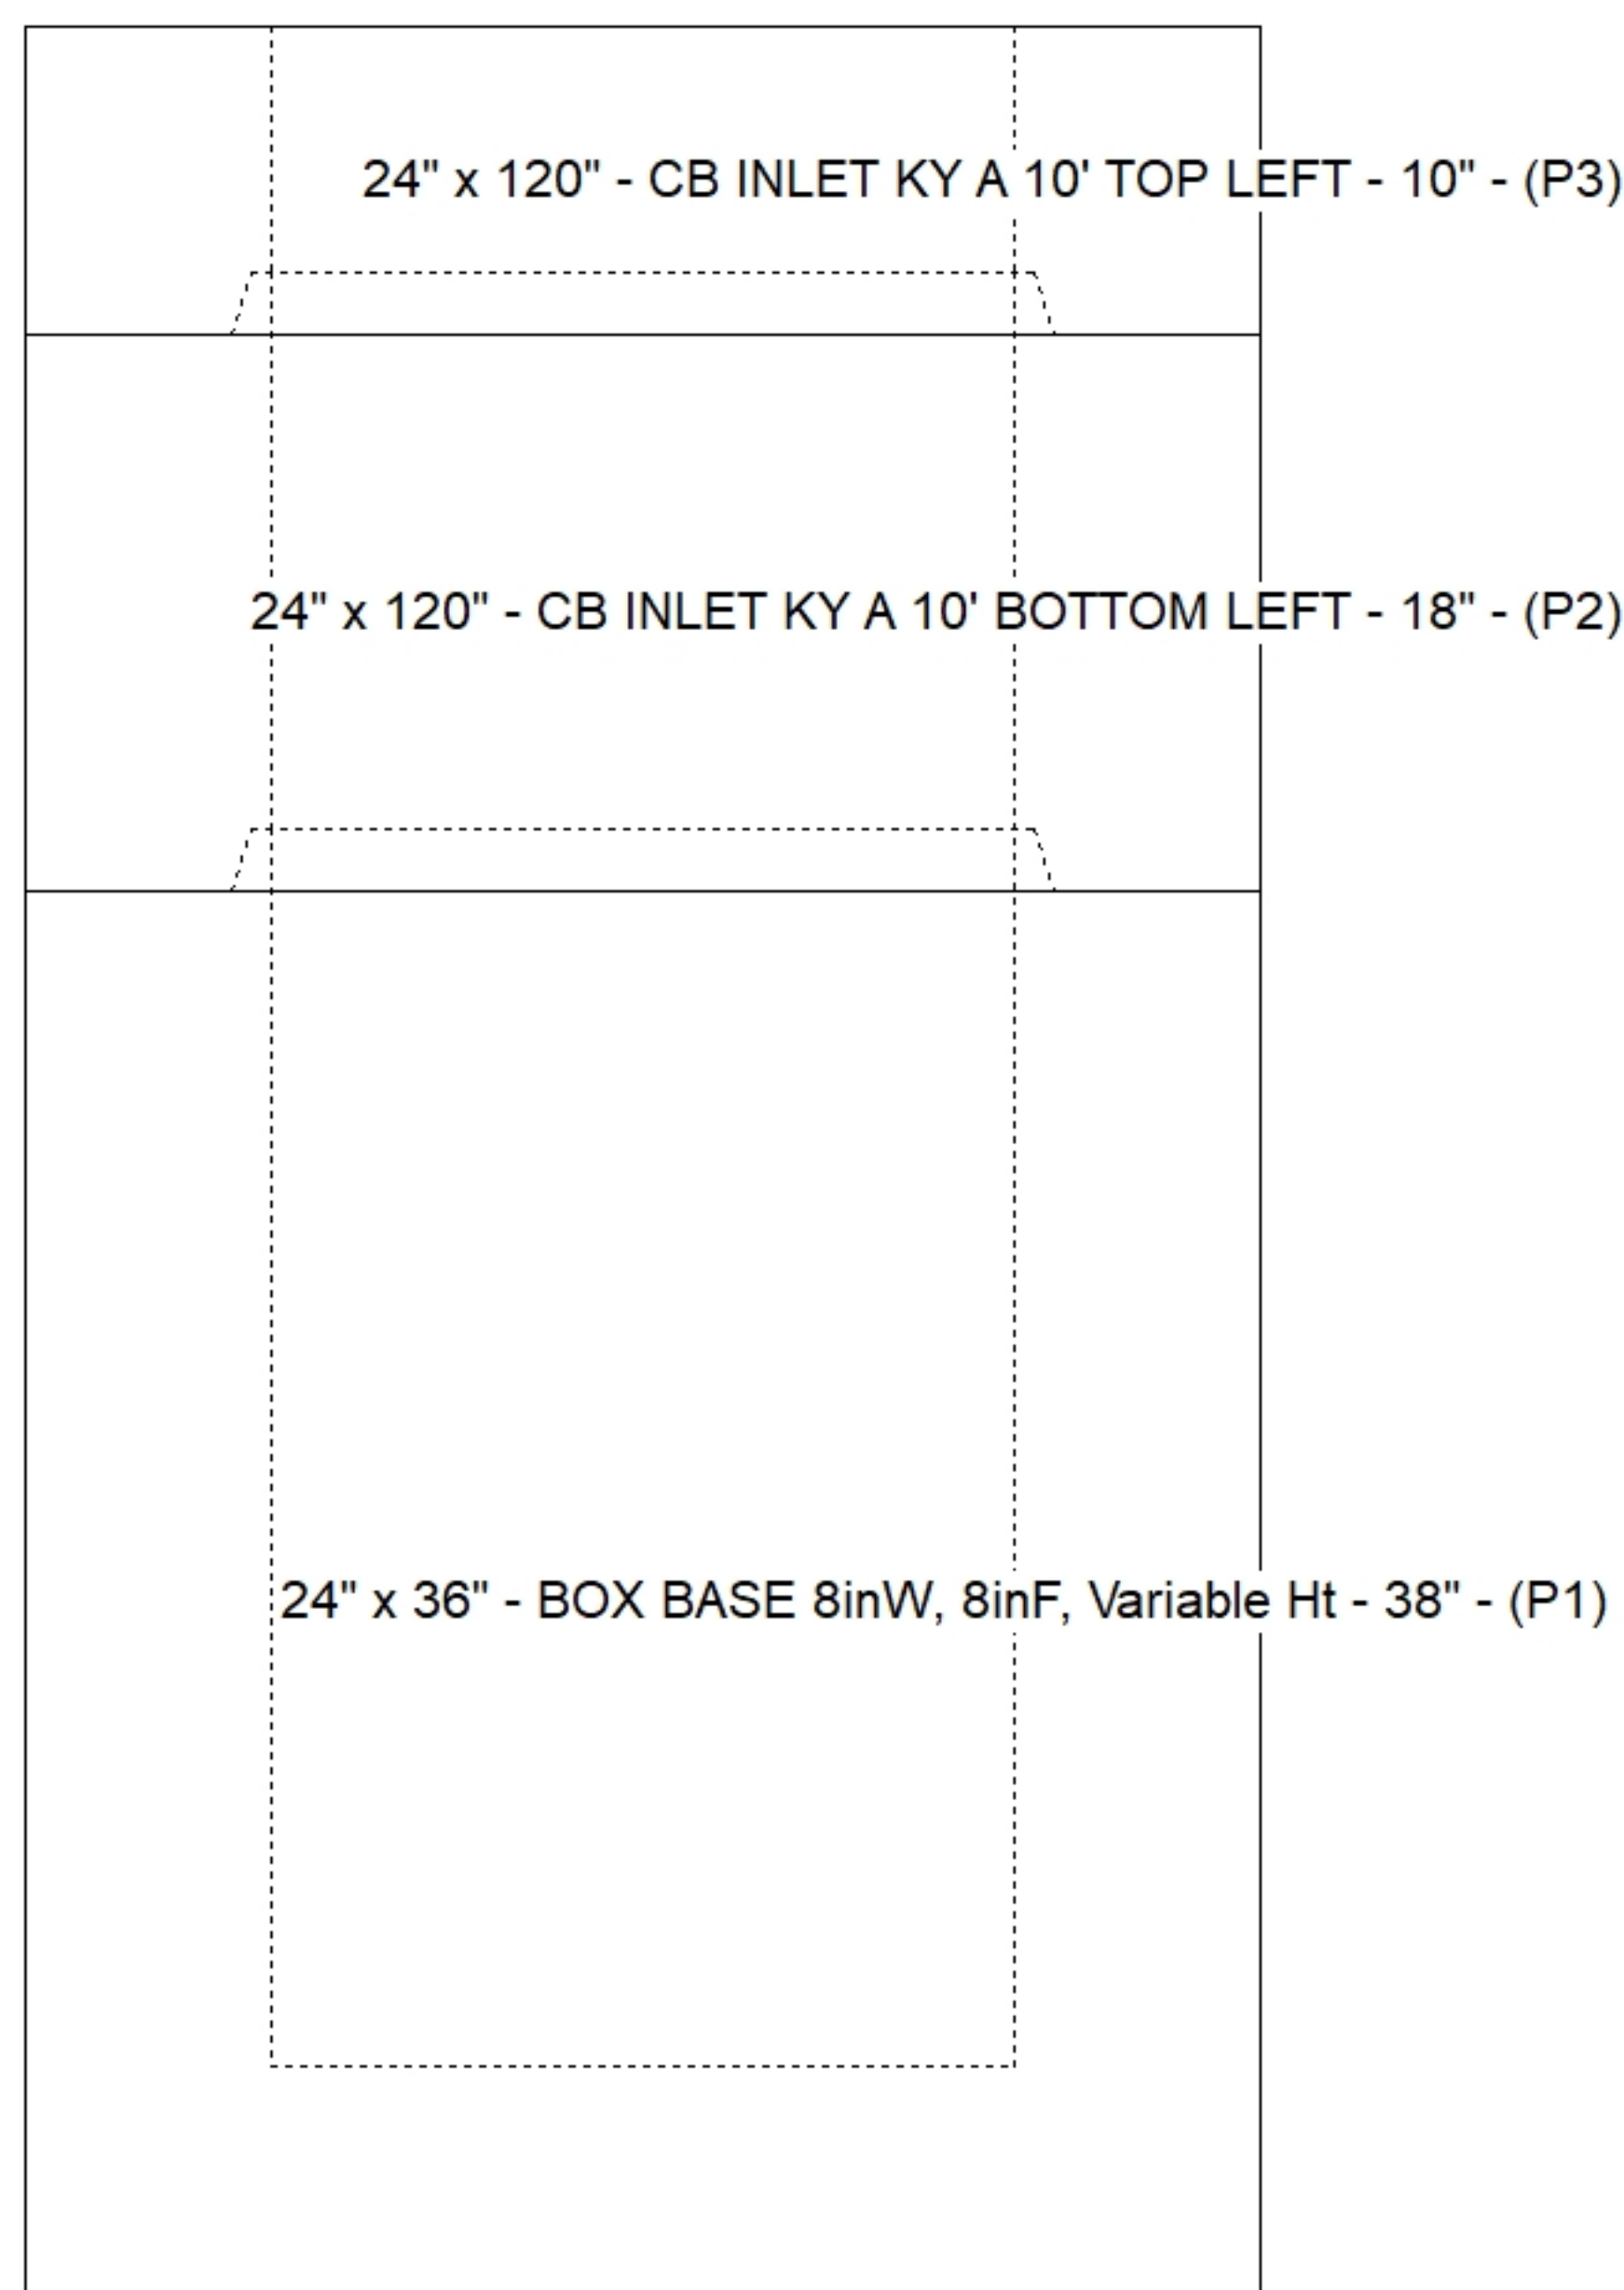

Default - Interior Dimensions

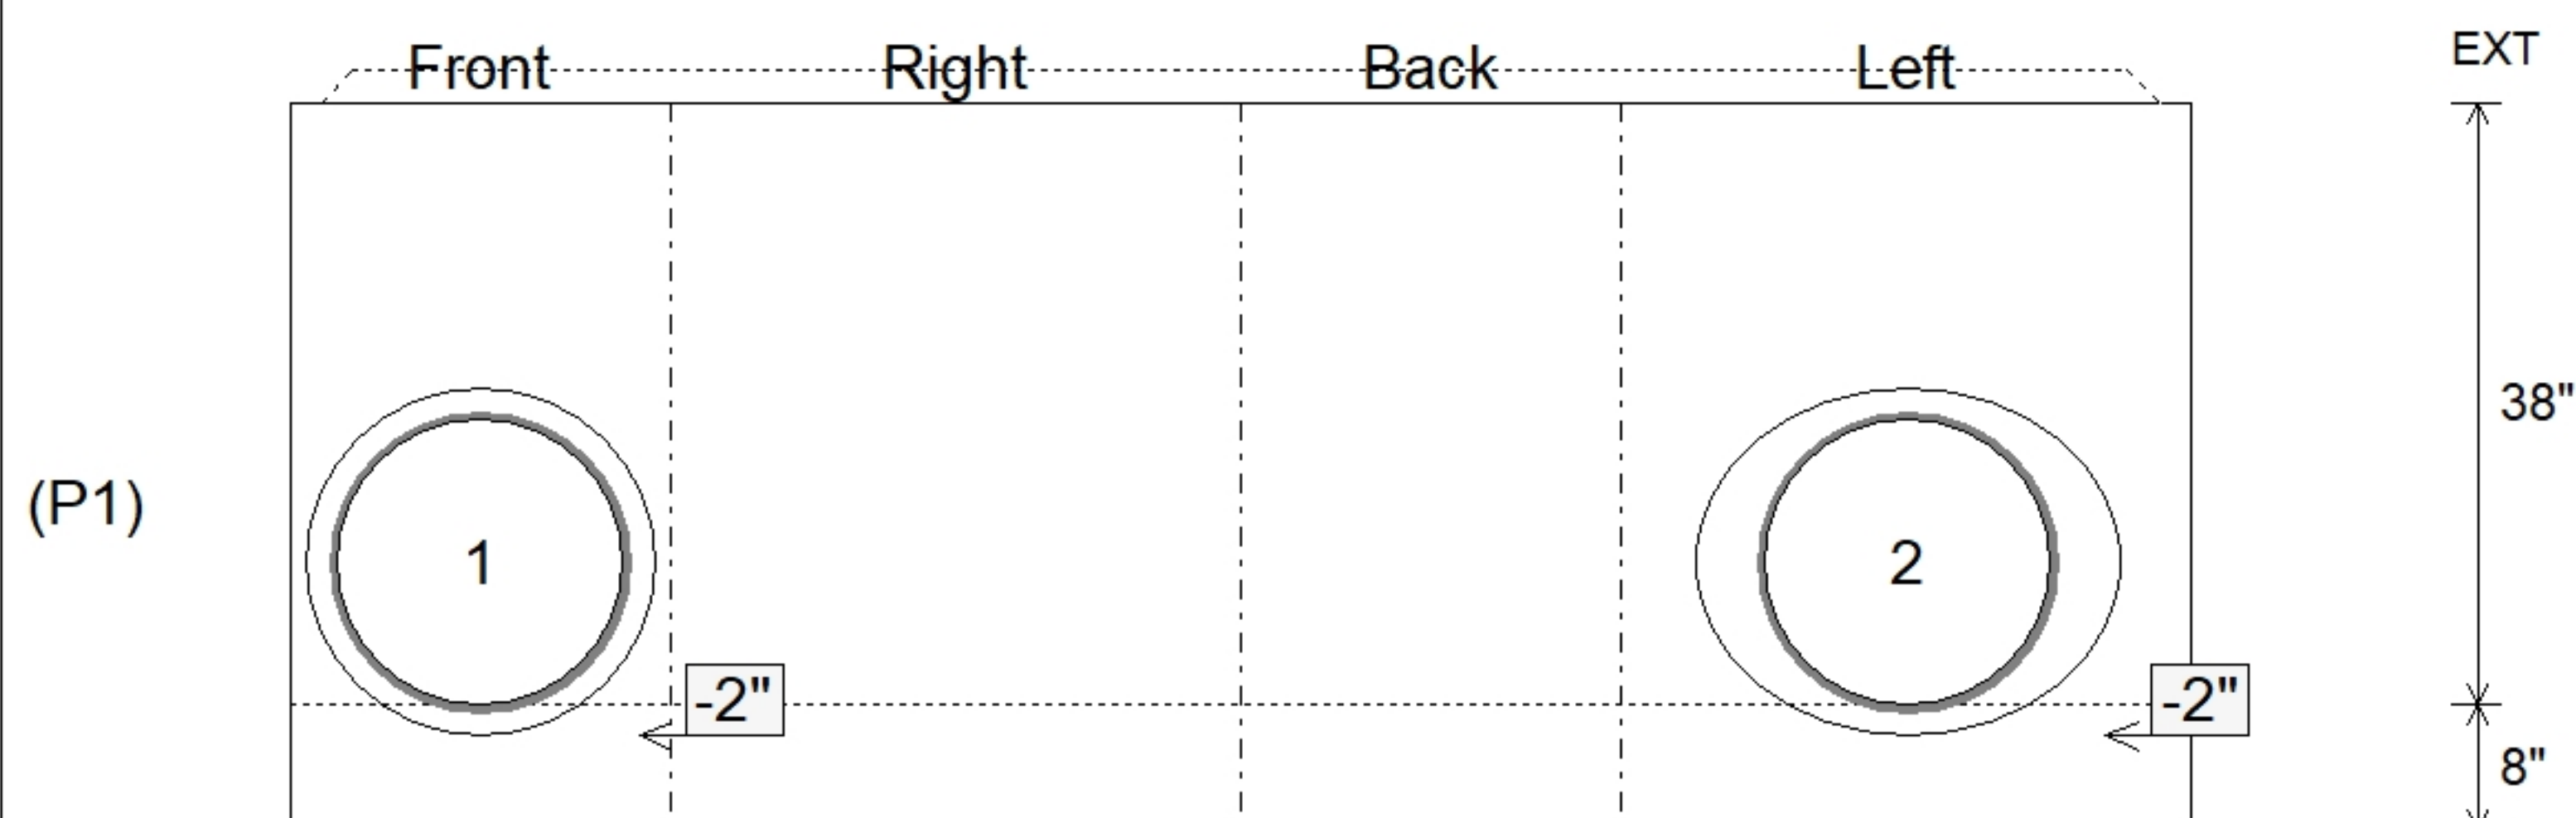

SUBMITTAL
APPROVED BY: