

Contractor: Cleary Construction, Inc.

TECH: Jared - F


Plant: 100



Slack: 2.24"


- FLOOR (As .31) #5 BARS AT 12" C.C.E.W.

Structure Total: 13602 lb

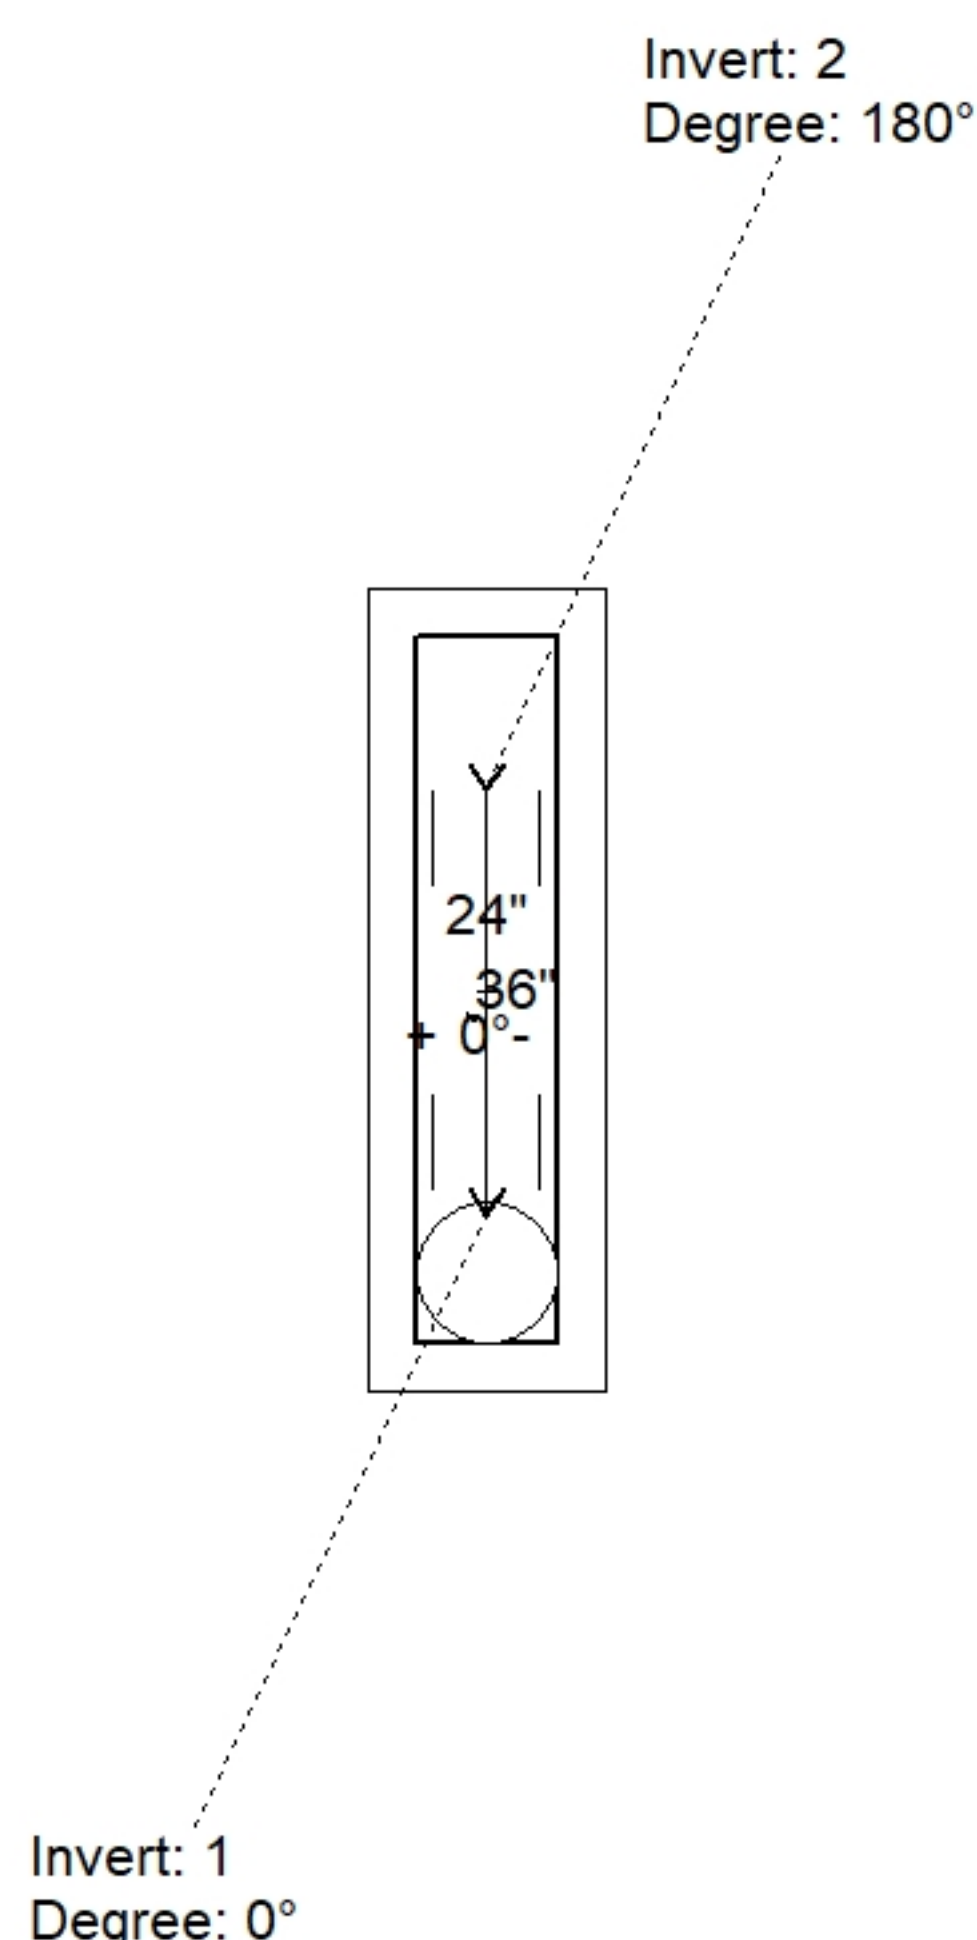

Position	Elev	Angle	Pipe	Pipe OD	Hole	Connector	Up (⌵)	Ref
Rim	799.45'							
Reducer								
Invert 1	793.93'	0°	15" CMP	16"	18"	Hole 18	-1.5"	P1
Invert 2	793.93'	180°	15" CMP	16"	18"	Hole 18	-1.5"	P1
Invert 3								
Invert 4								
Invert 5								
Invert 6								
Invert 7								
Invert 8								

(P1)

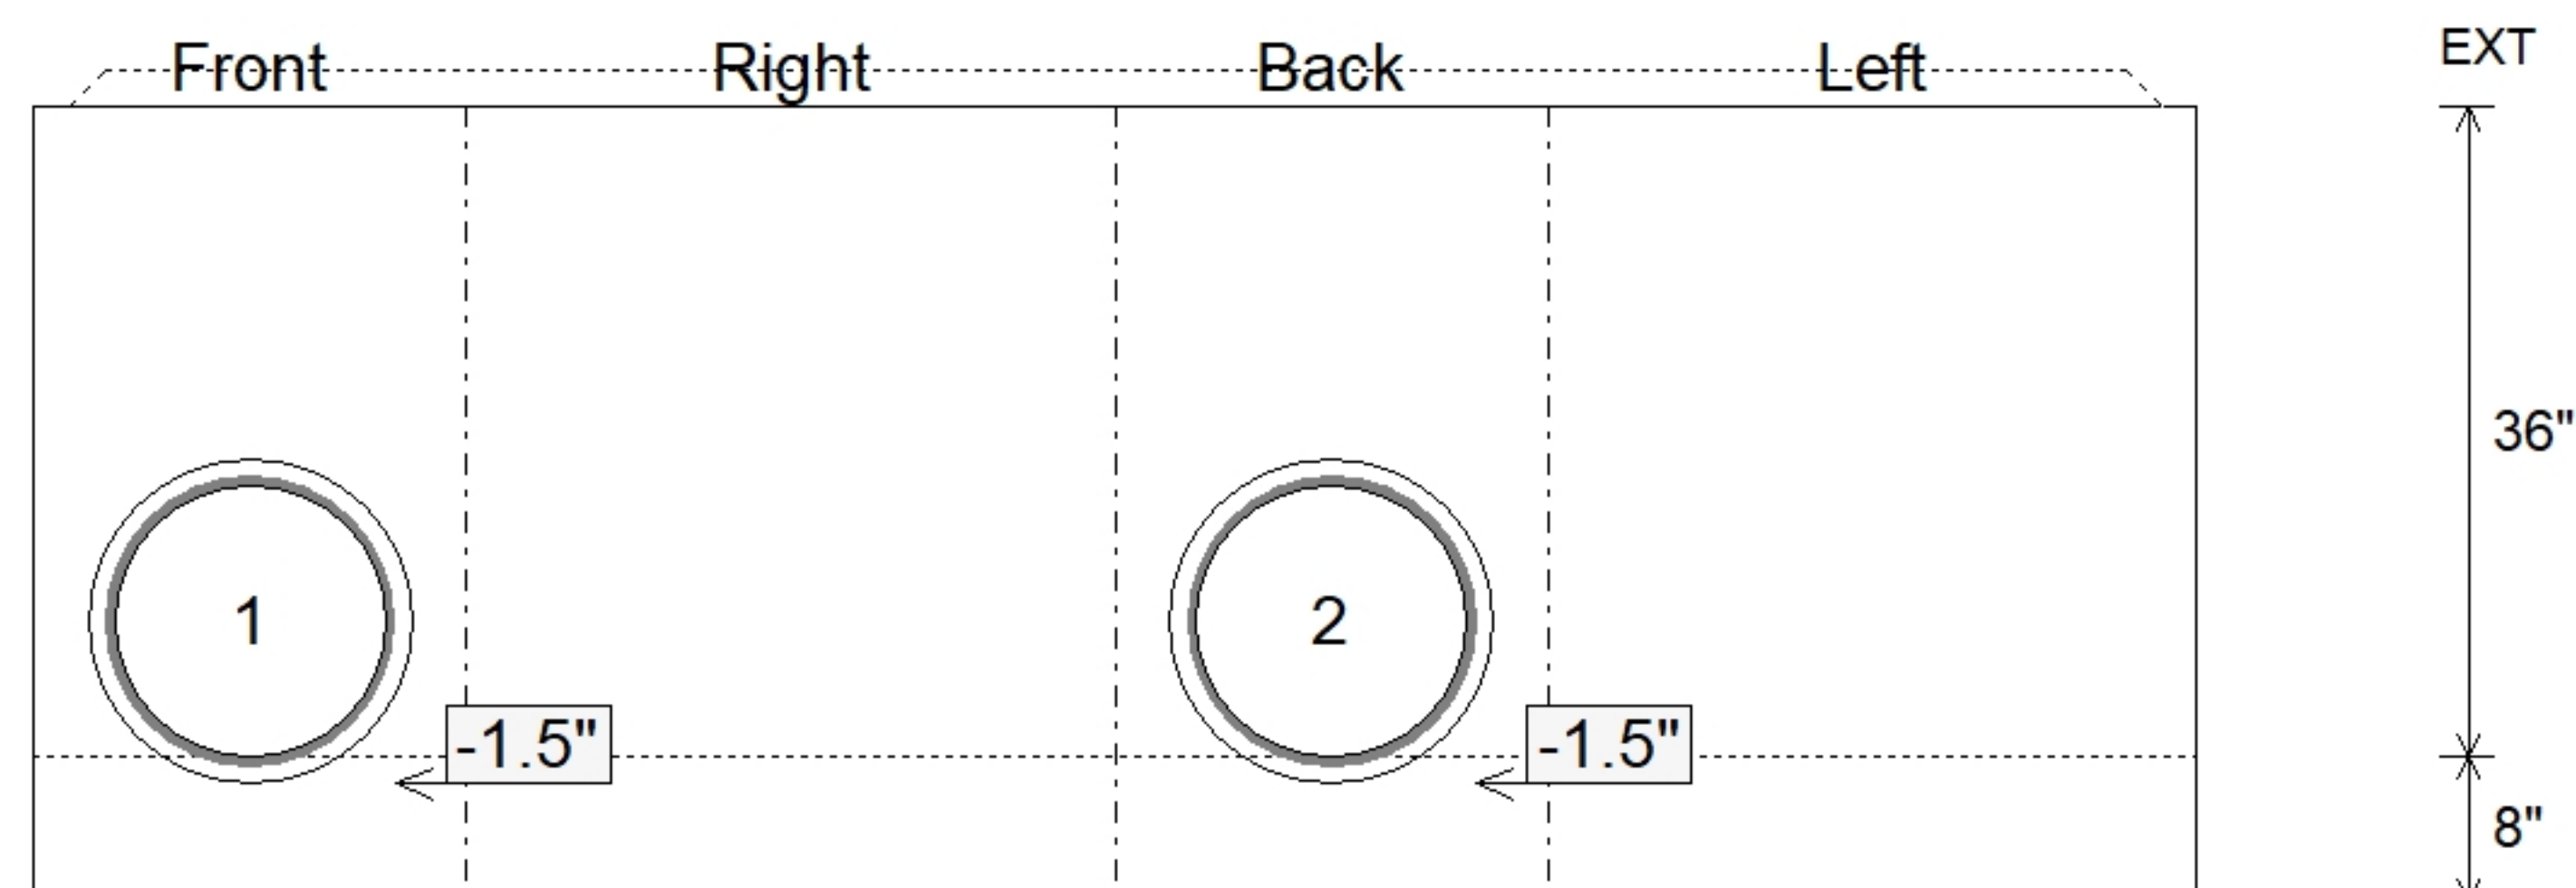

7/29/2026 12:08:43 PM

APPROVED BY: