


Contractor: Cleary Construction, Inc.

Plant: 100




Slack: 2.24"

Structure Total: 13585 lb

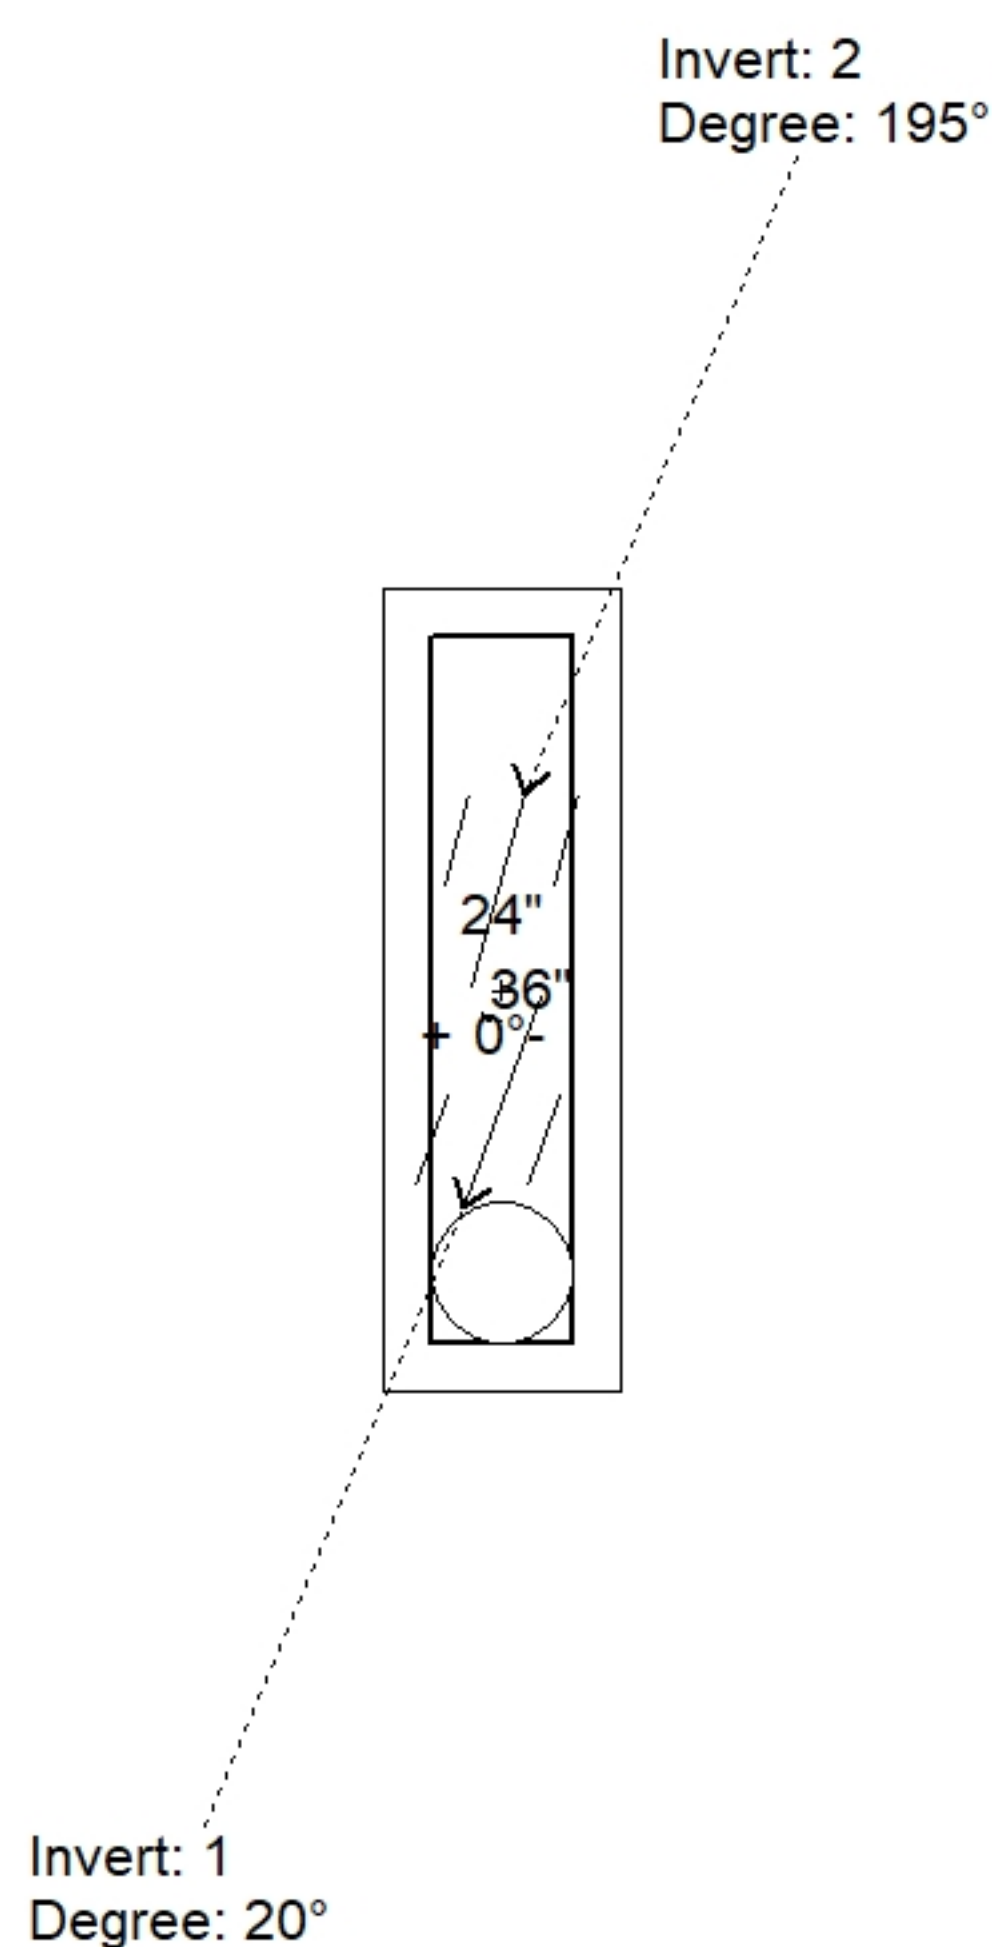

Position	Elev	Angle	Pipe	Pipe OD	Hole	Connector	Up (')	Ref
Rim	795.68'							
Reducer								
Invert 1	790.16'	20°	15" CMP	16"	18"	Hole 18	-1.5"	P1
Invert 2	790.16'	195°	15" CMP	16"	18"	Hole 18	-1.5"	P1
Invert 3								
Invert 4								
Invert 5								
Invert 6								
Invert 7								
Invert 8								

Default - Interior Dimensions

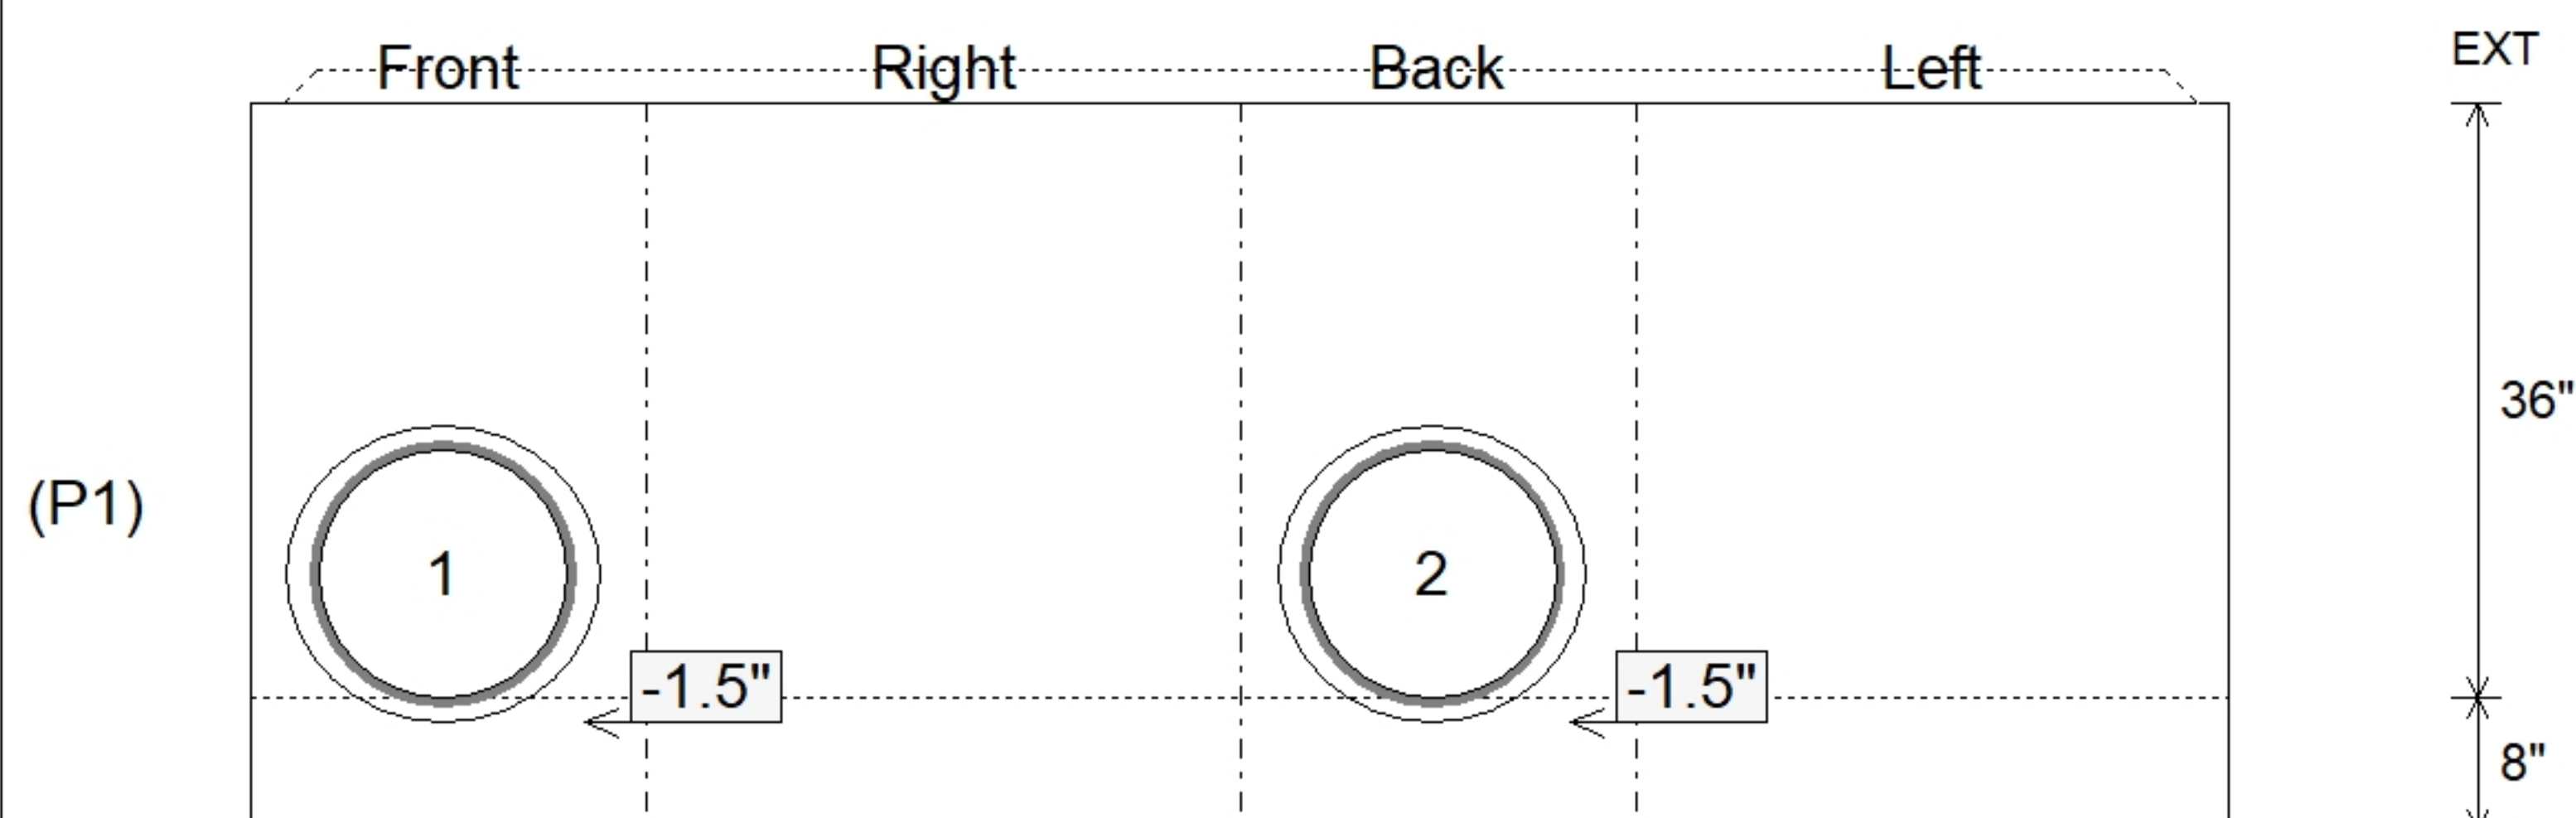

SUBMITTAL
APPROVED BY: