

Contractor: Cleary Construction, Inc.

TECH: Jared - F

Plant: 100




Slack: 3.32"

- FLOOR (As .31) #5 BARS AT 12" C.C.E.W.


1.1700 H

Structure Total: 14783 lb

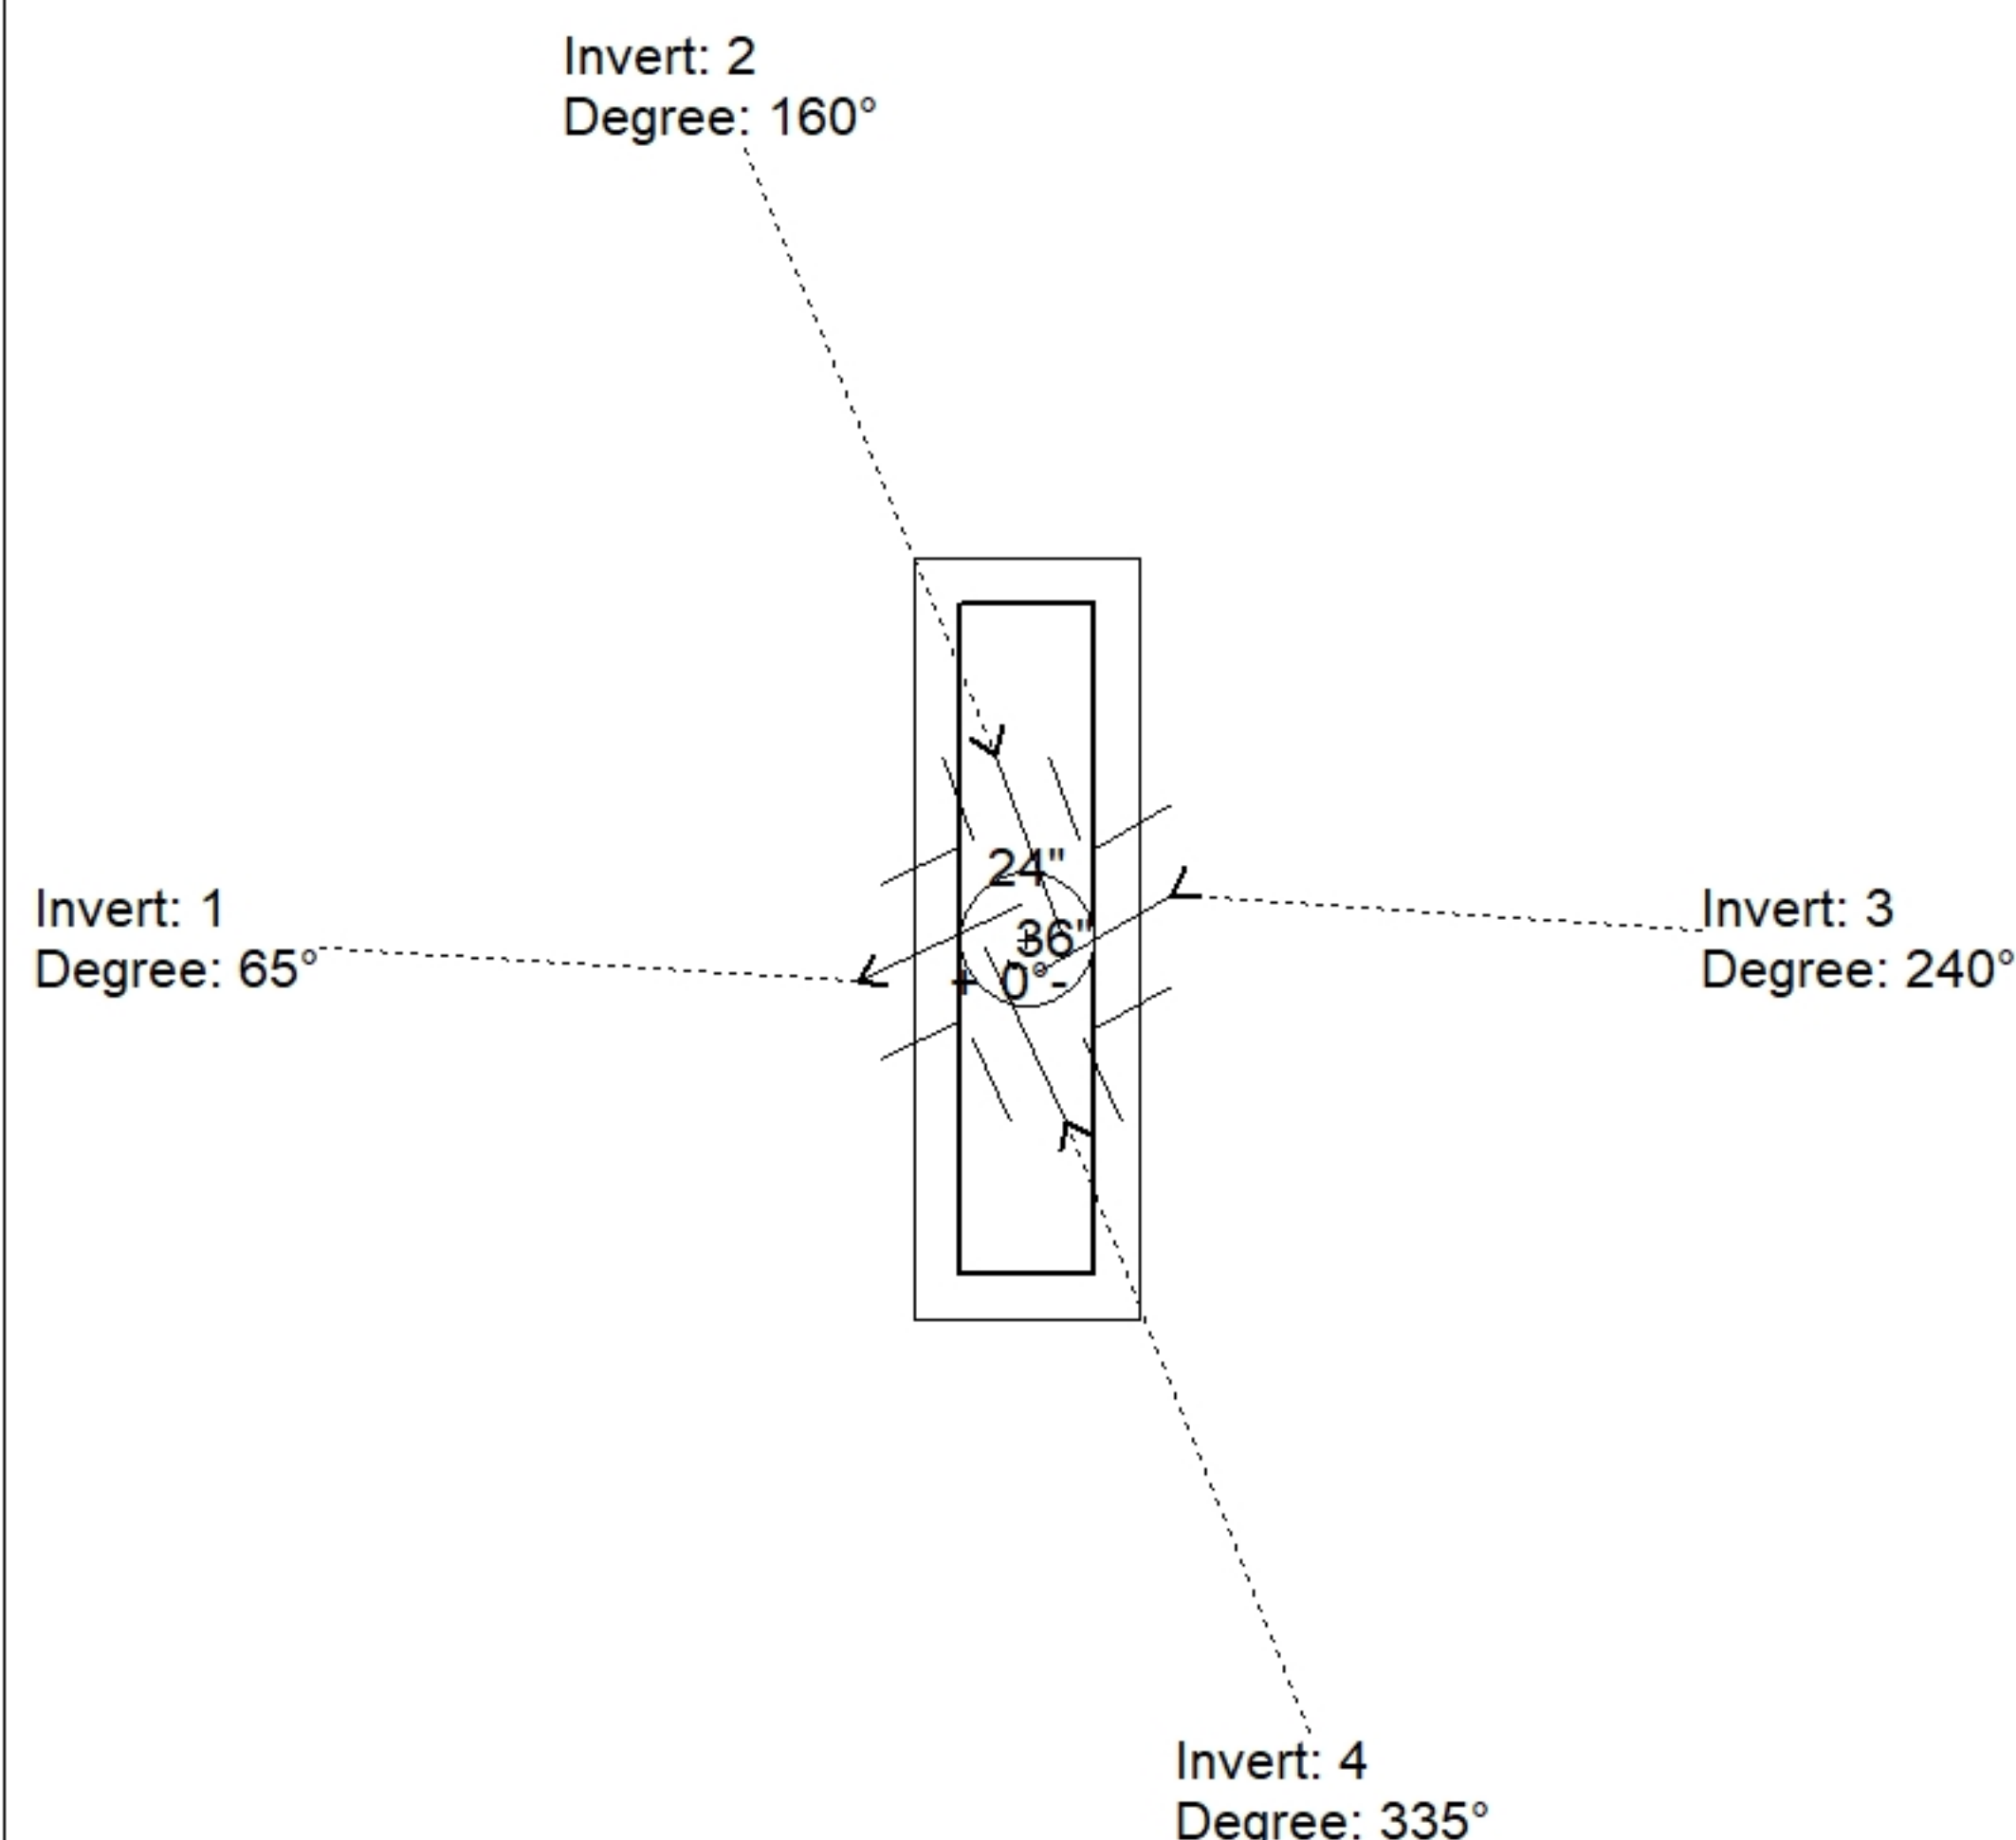

Position	Elev	Angle	Pipe	Pipe OD	Hole	Connector	Up (↓)	Ref
Rim	794.64'							
Reducer								
Invert 1	787.28'	65°	24" CMP	25"	28"	Hole 28	-2"	P1
Invert 2	787.28'	160°	15" CMP	16"	18"	Hole 18	-1.5"	P1
Invert 3	787.28'	240°	24" CMP	25"	28"	Hole 28	-2"	P1
Invert 4	787.28'	335°	15" CMP	16"	18"	Hole 18	-1.5"	P1
Invert 5								
Invert 6								
Invert 7								
Invert 8								

Default - Interior Dimensions

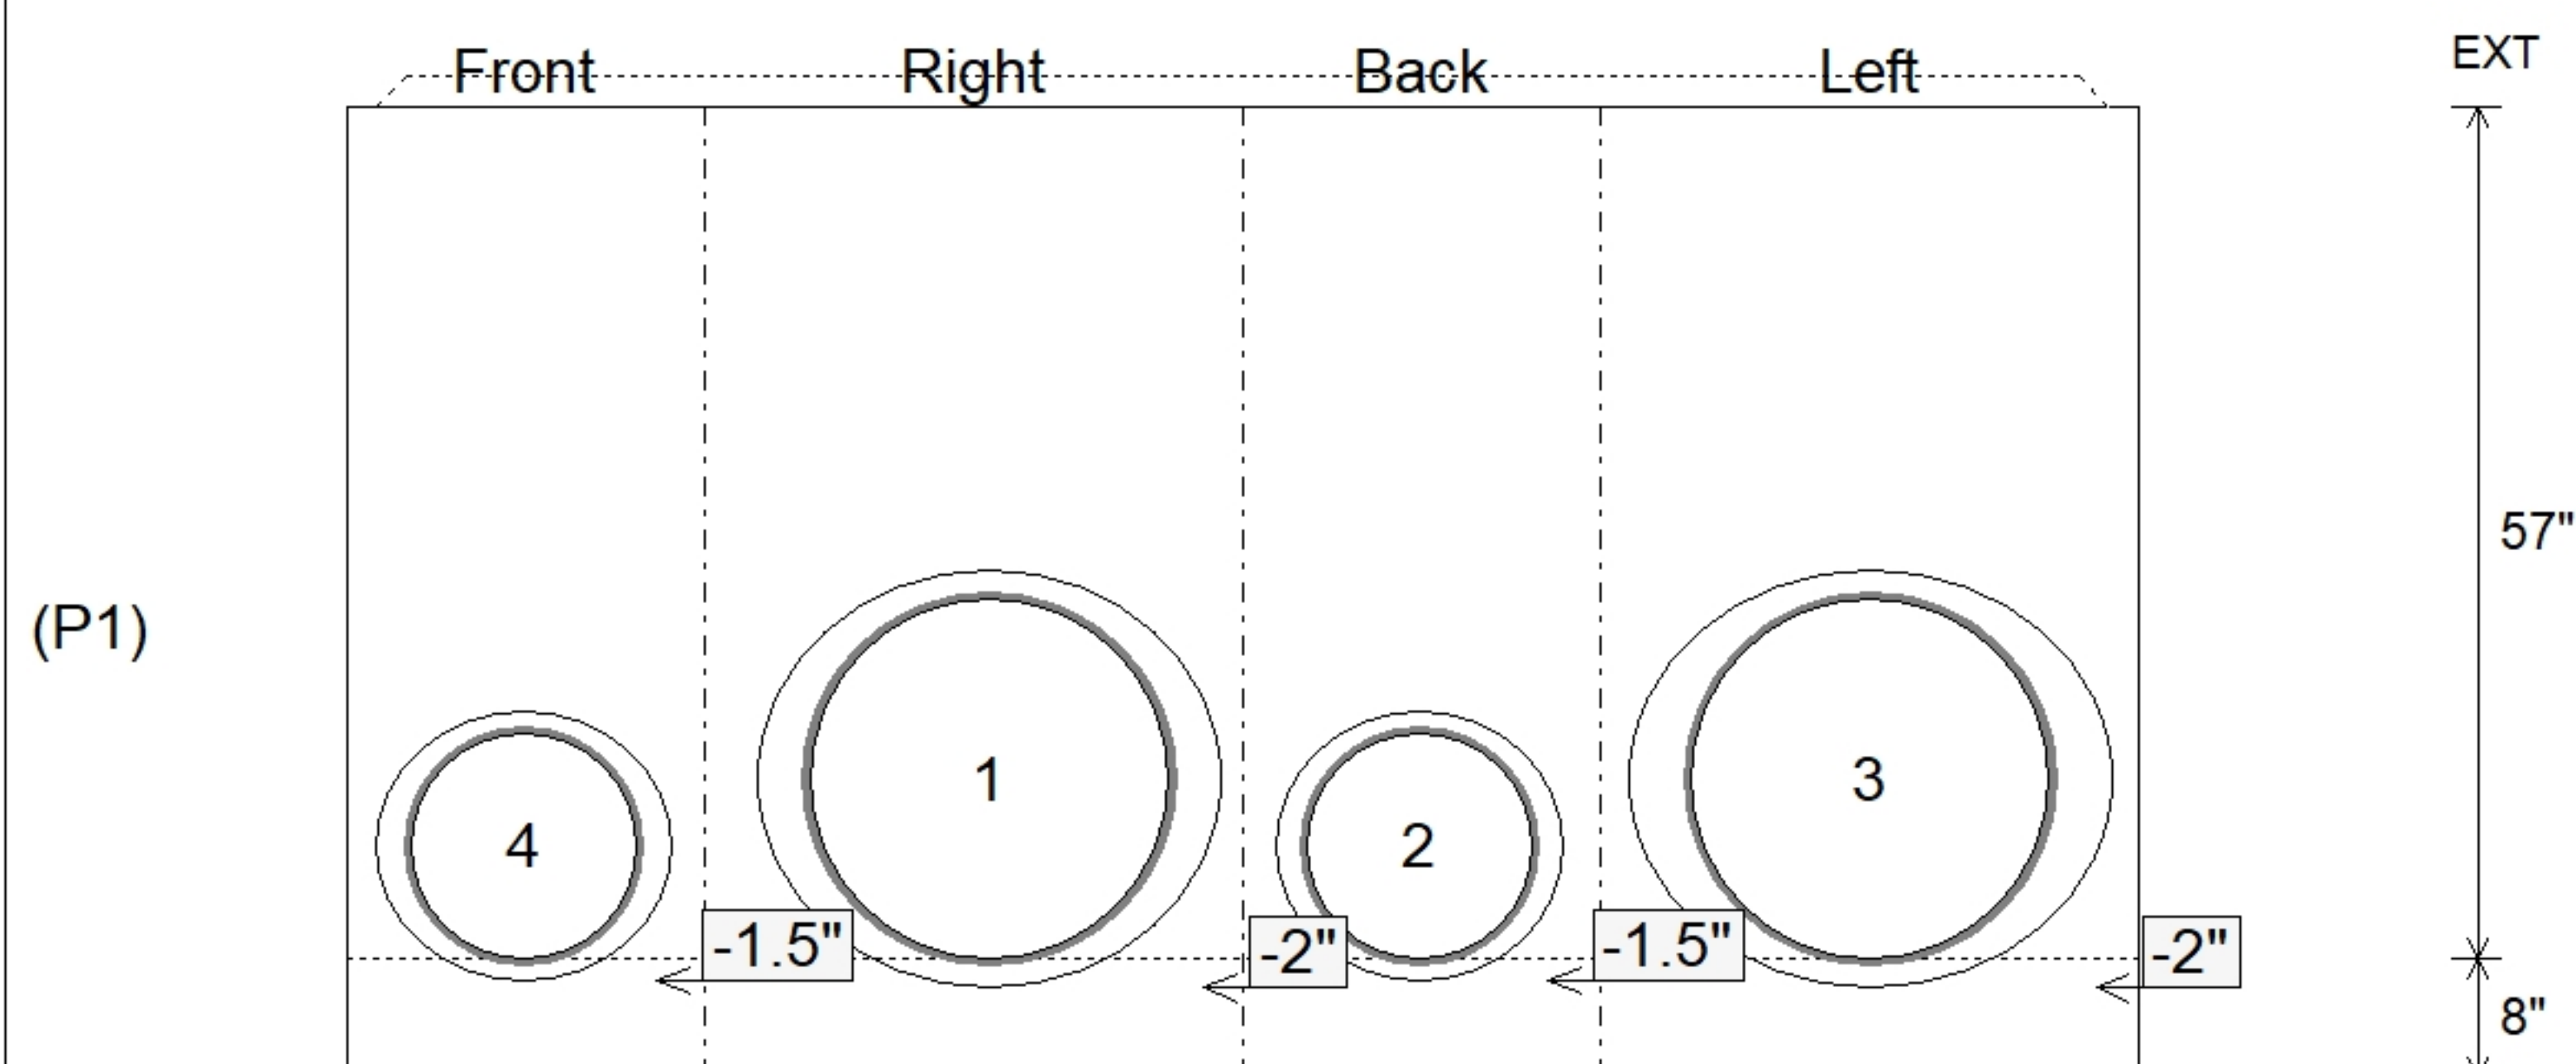

SUBMITTAL
APPROVED BY: