

Contractor: Cleary Construction, Inc.

TECH: Jared - F

Plant: 100



Size: 24" x 36"

Rim to Invert: 5.37'


Floor Height: 8"

Slack: 3.44"

REINFORCING PER ASTM A615 (GRADE 60).
 - TOP PHASE (As .62) #5 BARS AT 6" C.C.E.W.
 - WALLS (As .31) #5 BARS AT 12" C.C.E.W.
 - FLOOR (As .31) #5 BARS AT 12" C.C.E.W.

047.15


Structure Total: 13017 lb

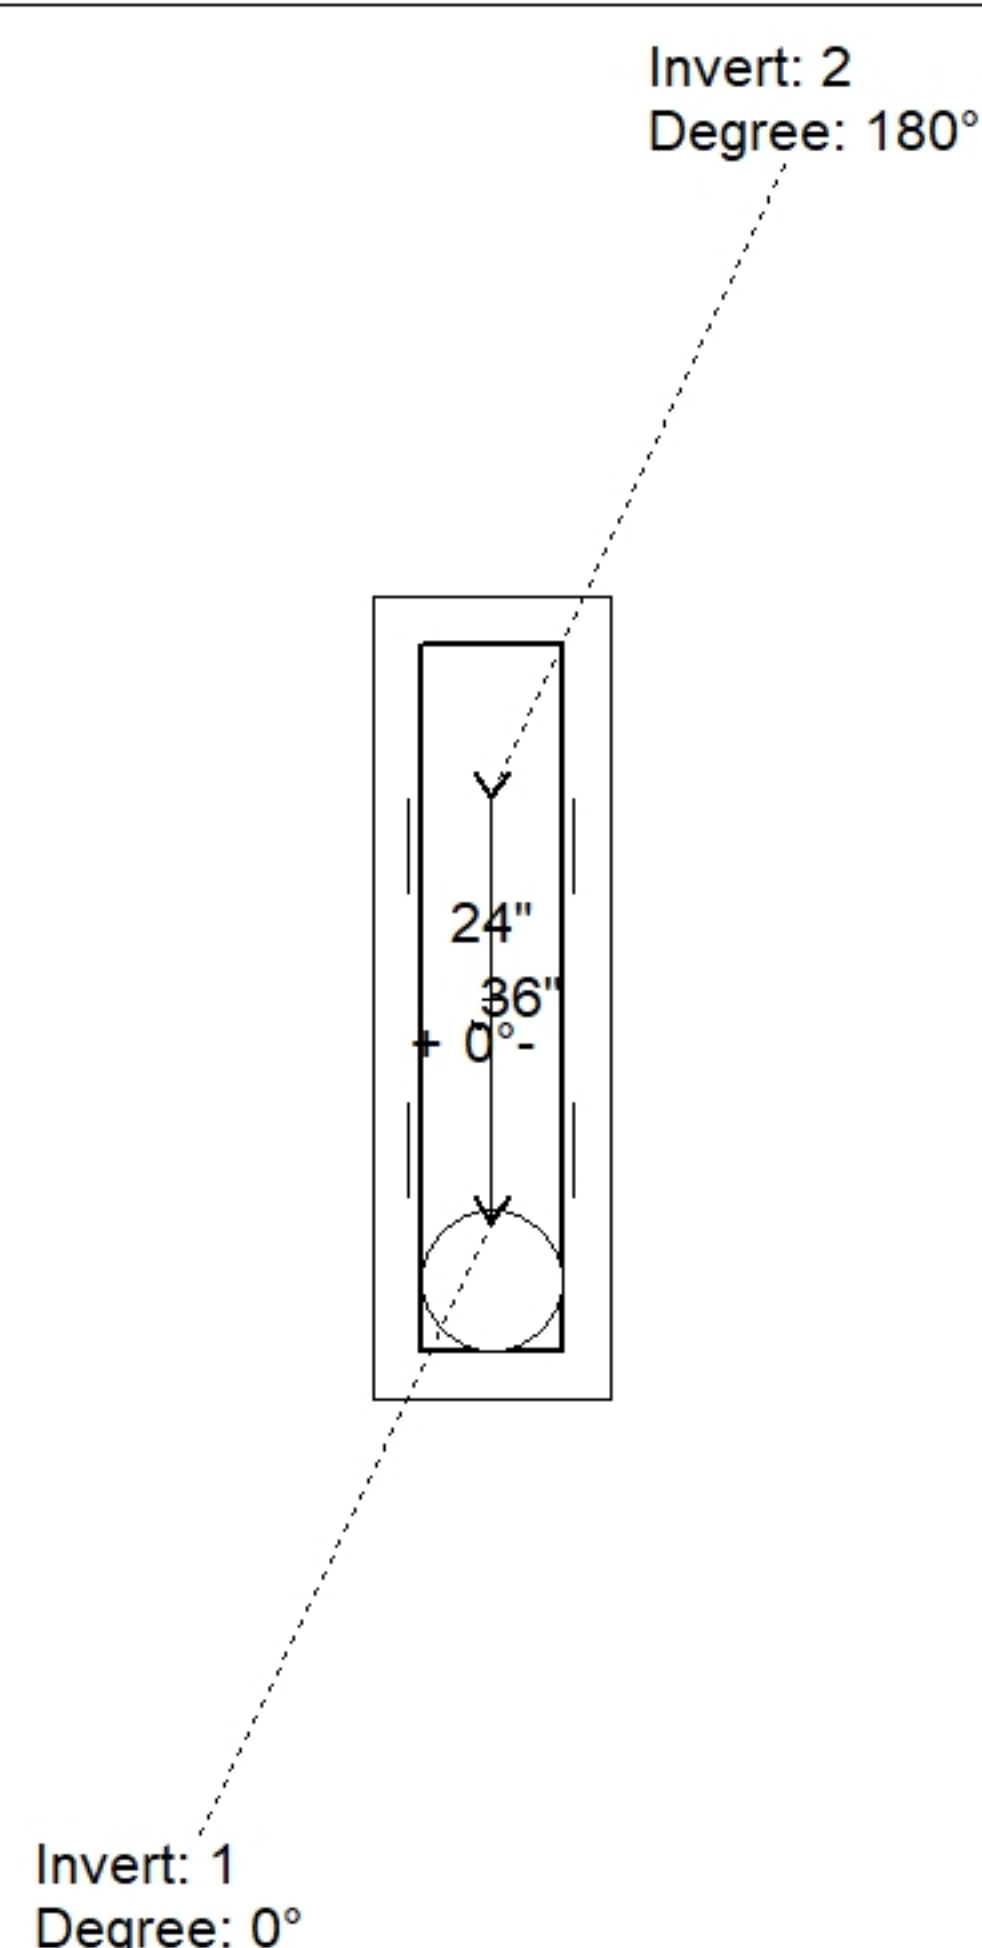

Position	Elev	Angle	Pipe	Pipe OD	Hole	Connector	Up (↓)	Ref
Rim	794.77'							
Reducer								
Invert 1	789.4'	0°	24" CMP	25"	28"	Hole 28	-2"	P1
Invert 2	789.4'	180°	24" CMP	25"	28"	Hole 28	-2"	P1
Invert 3								
Invert 4								
Invert 5								
Invert 6								
Invert 7								
Invert 8								

24" x 36" - BOX BASE 8inW. 8inF. Variable Ht - 33" - (P1)

Default - Interior Dimensions

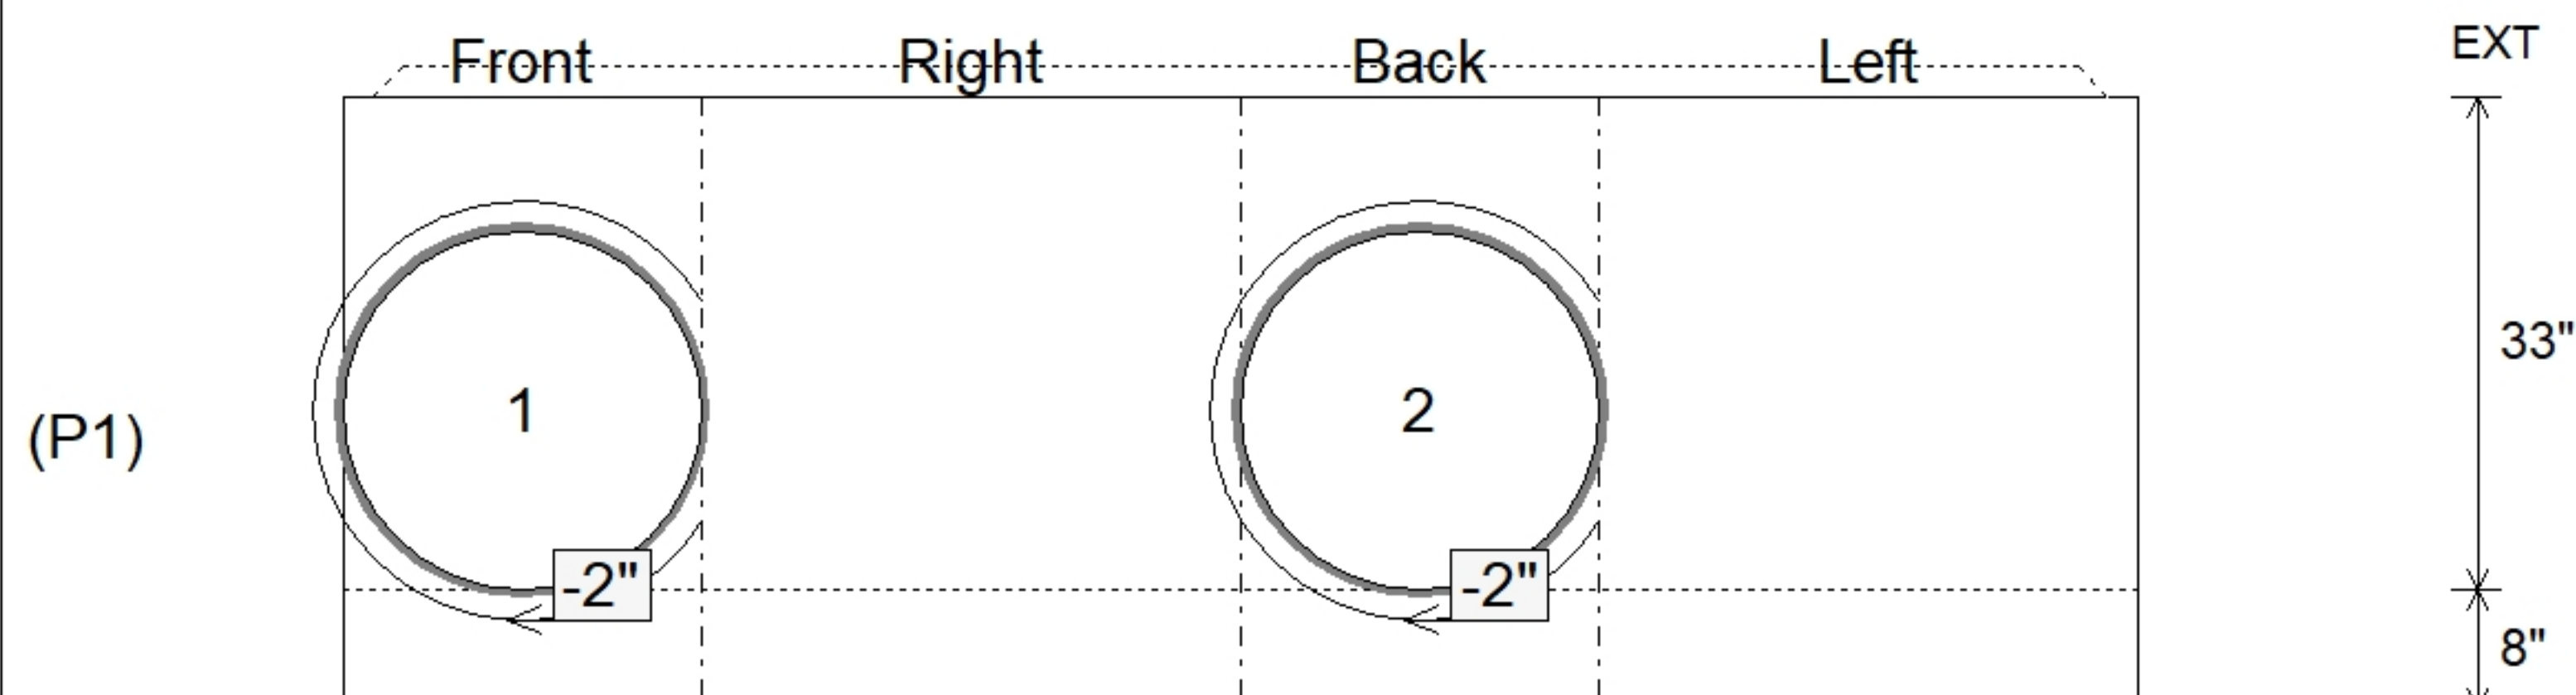

SUBMITTAL
APPROVED BY: