

Contractor: Cleary Construction, Inc.

Plant: 100




Slack: 2.24"

- FLOOR (As .31) #5 BARS AT 12" C.C.E.W.


0 1b

Structure Total: 13580 lb

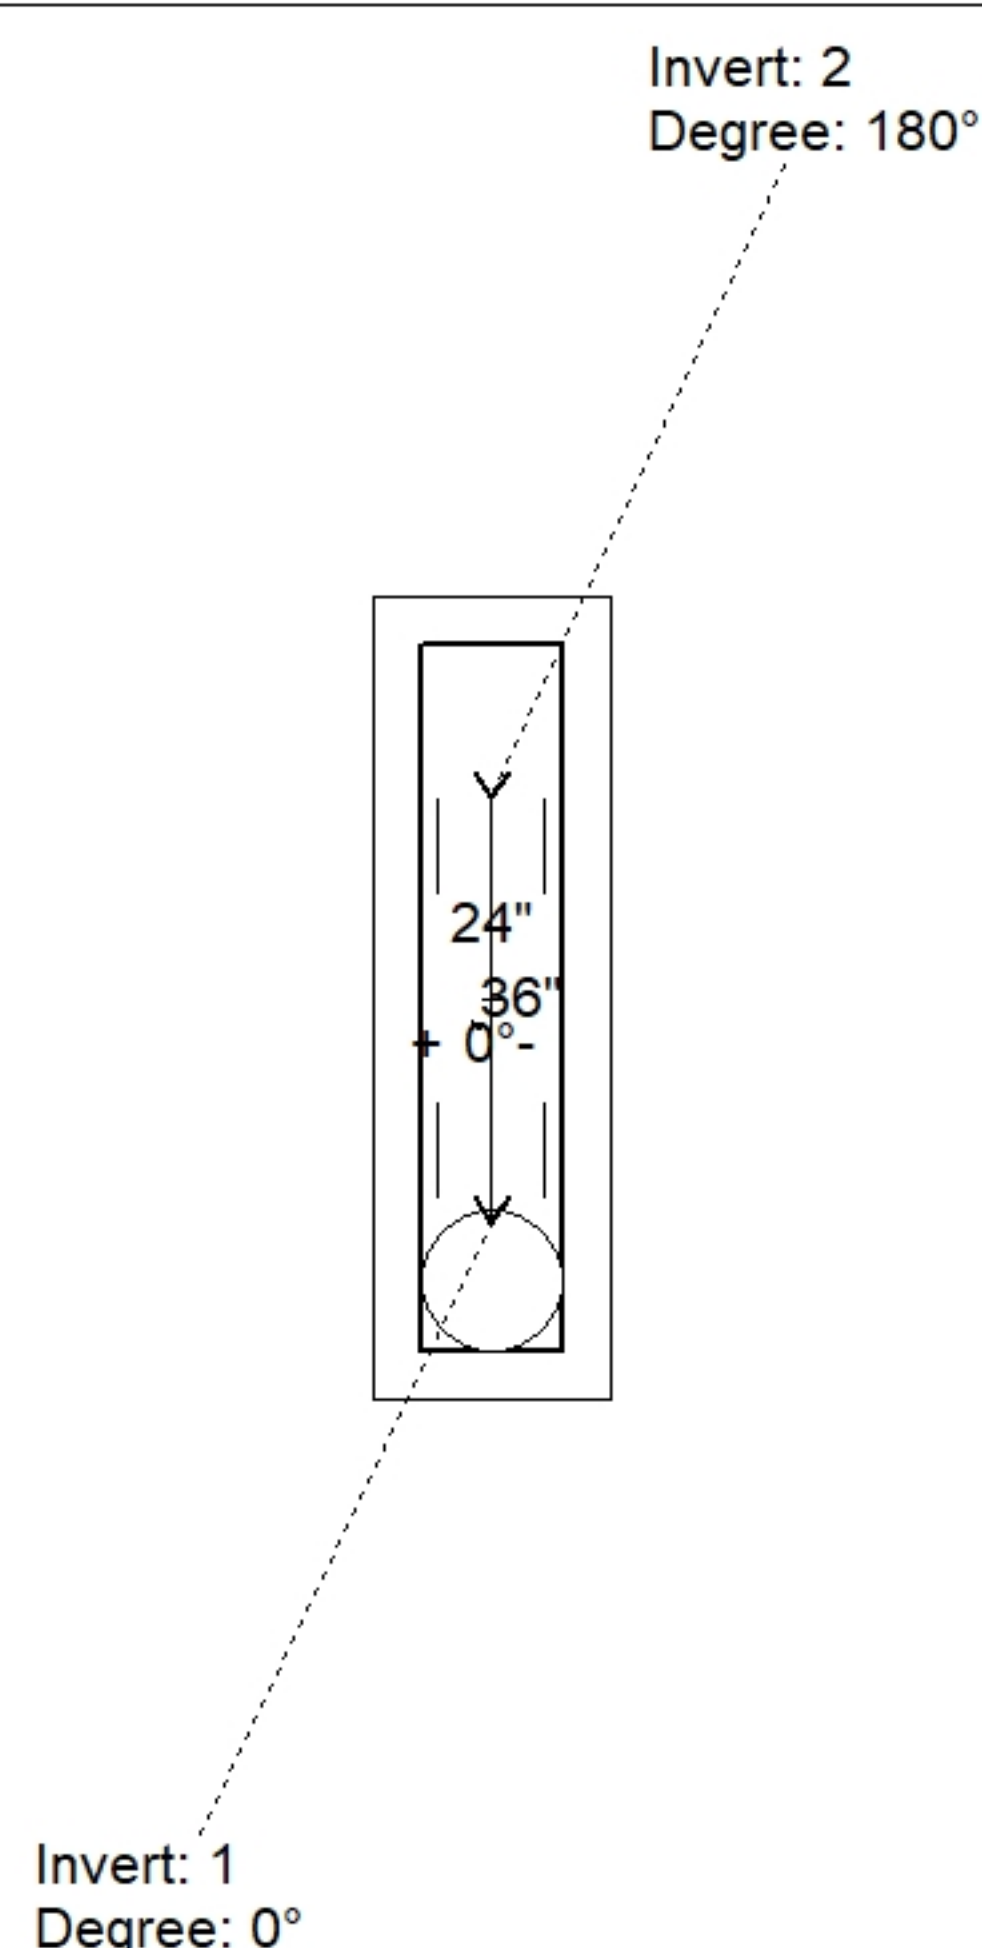

Position	Elev	Angle	Pipe	Pipe OD	Hole	Connector	Up (')	Ref
Rim	799.35'							
Reducer								
Invert 1	793.83'	0°	15" CMP	16"	18"	Hole 18	-1.5"	P1
Invert 2	795.45'	180°	15" CMP	16"	18" x 18"	DOGHOUSE INVRTD 18"x18"	17.94"	P1
Invert 3								
Invert 4								
Invert 5								
Invert 6								
Invert 7								
Invert 8								

Default - Interior Dimensions

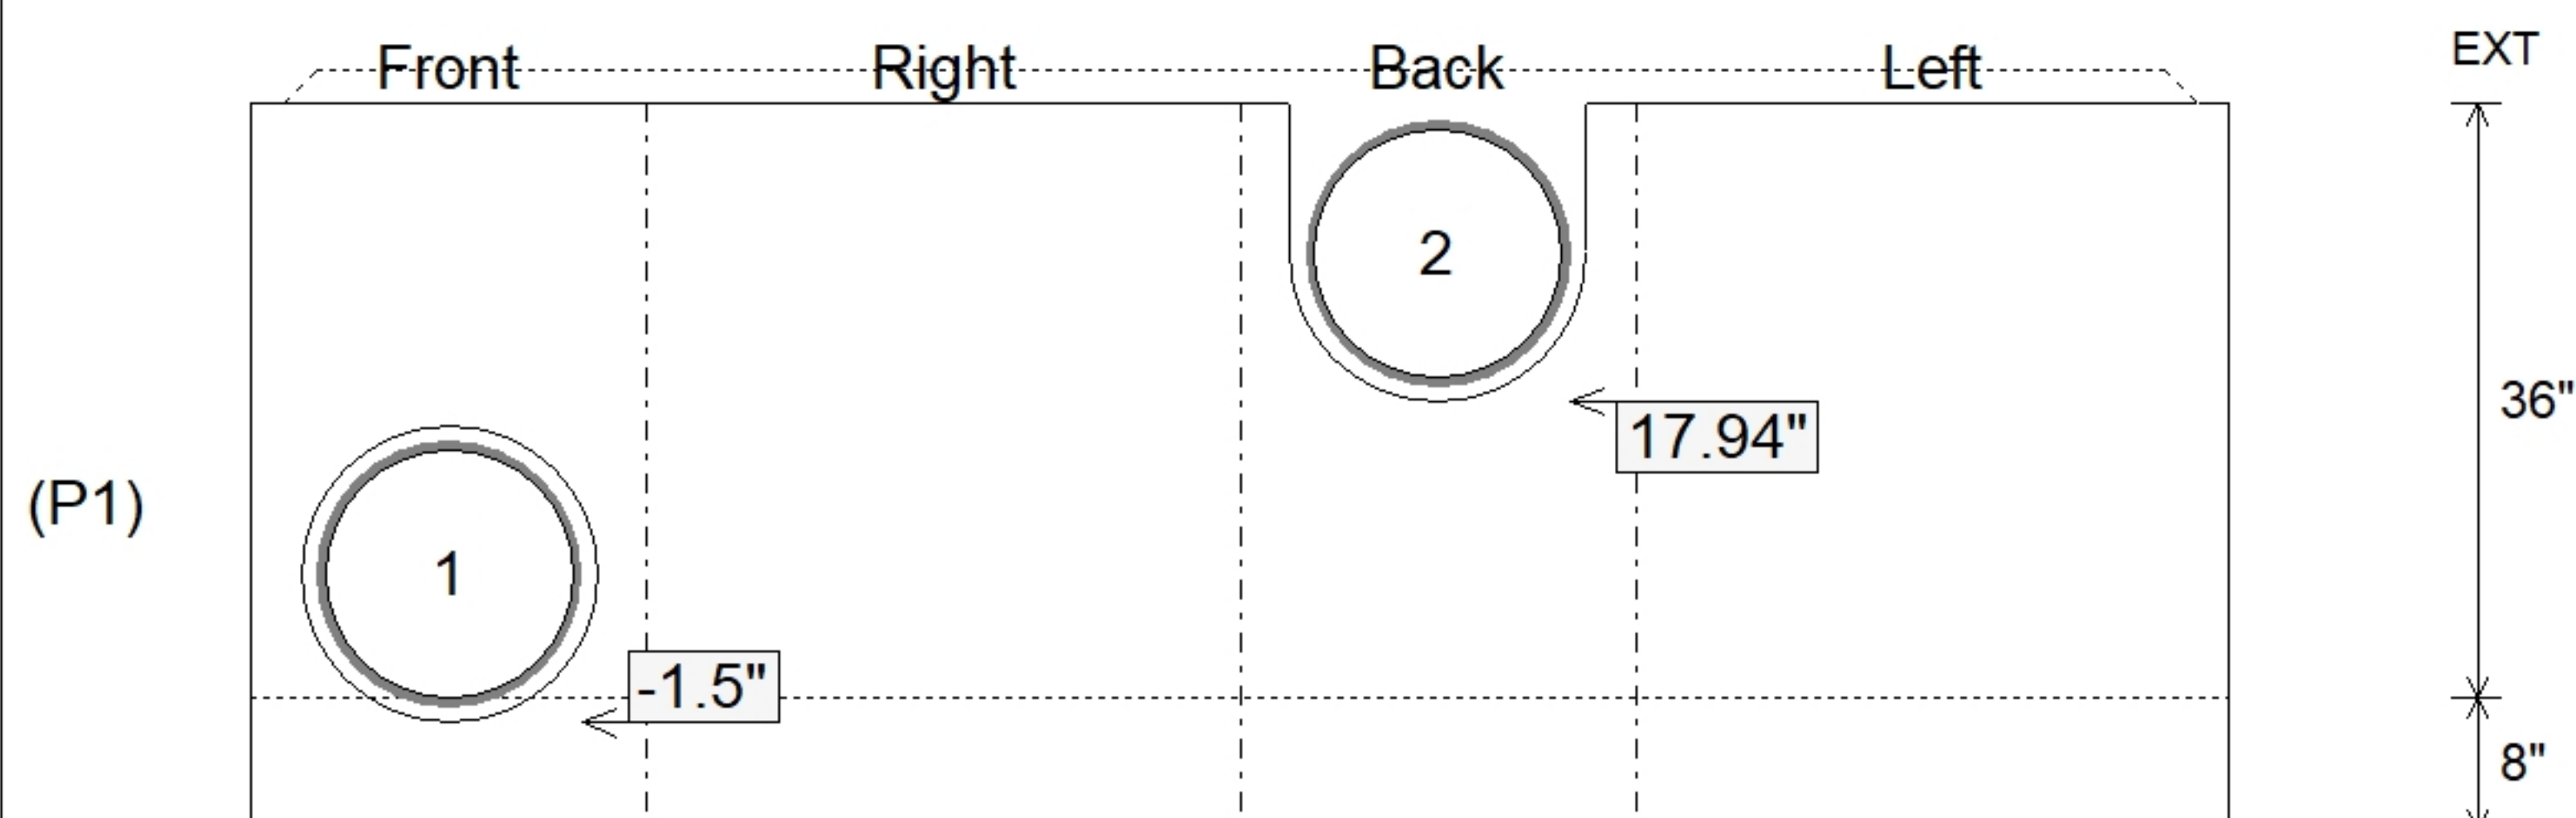

SUBMITTAL
APPROVED BY: