

Contractor: Cleary Construction, Inc.

TECH: Jared - F

Plant: 100



Size: 24" x 36"


Rim to Invert: 6.37'

Floor Height: 8"

Slack: 3.44"


- FLOOR (As .31) #5 BARS AT 12" C.C.E.W.

Structure Total: 14242 lb

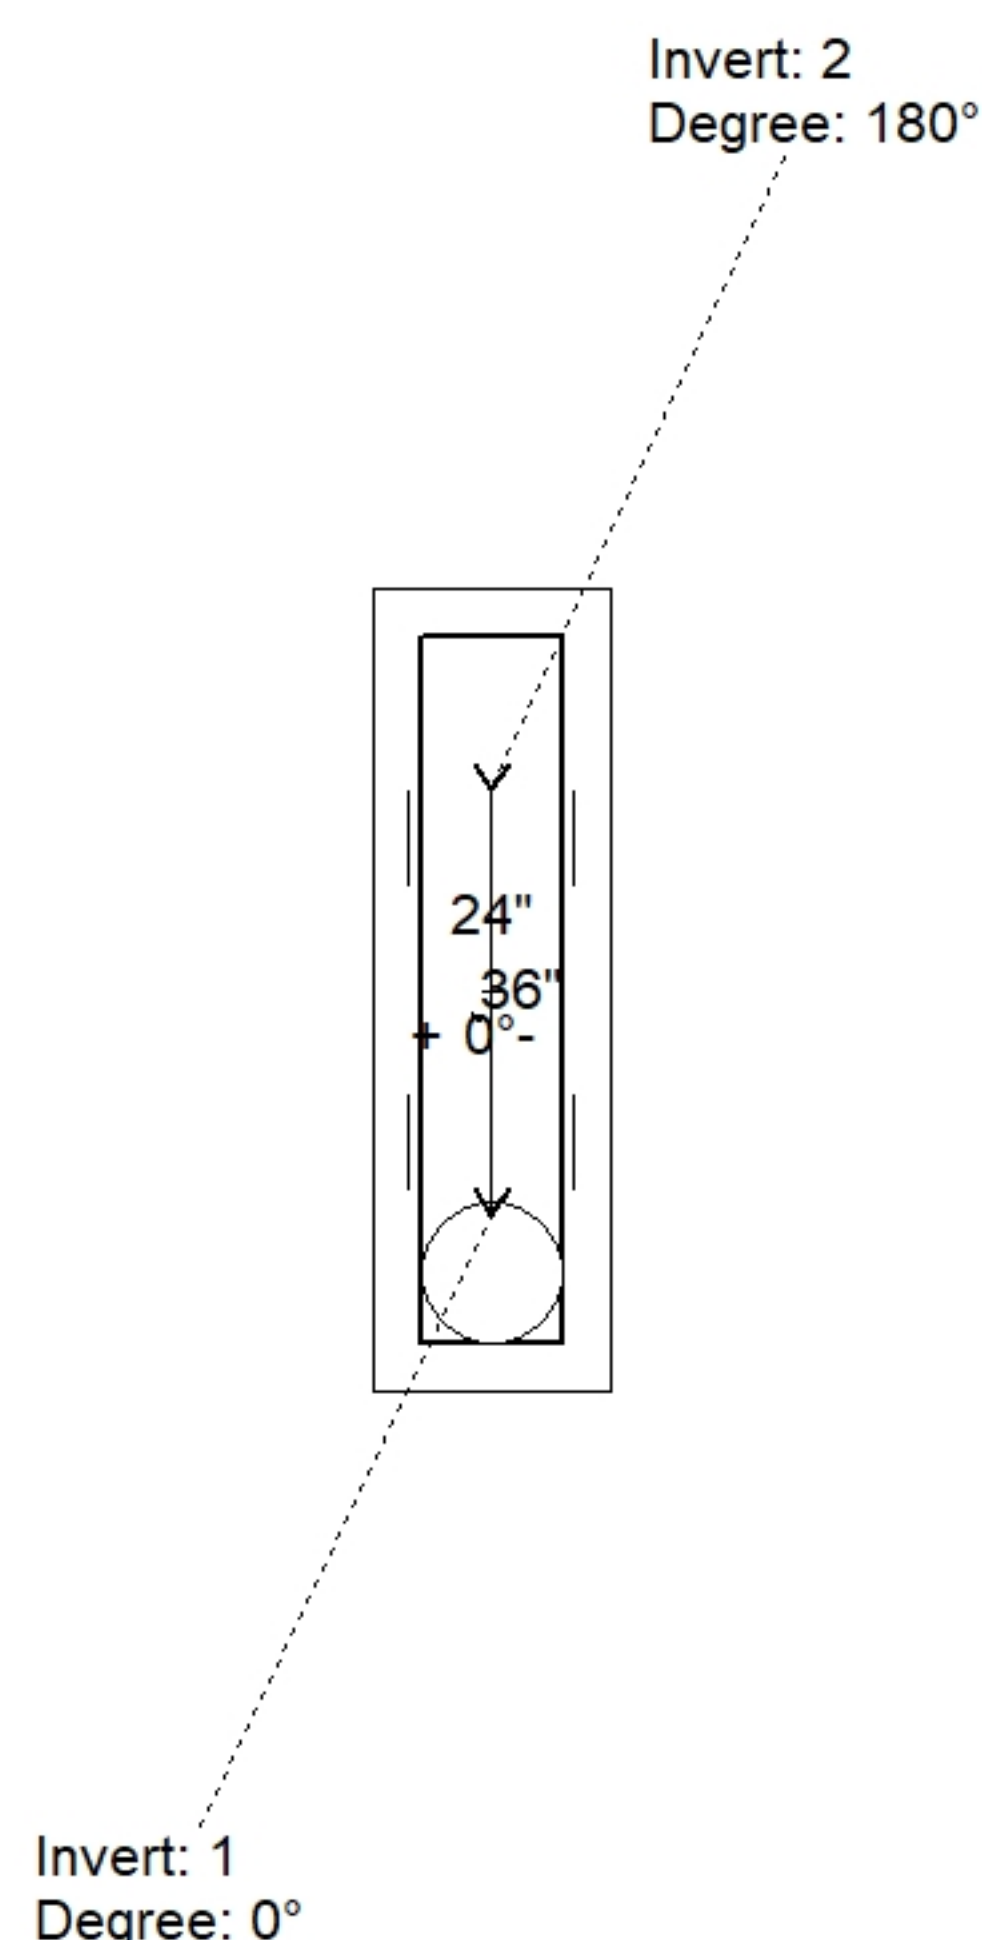

Position	Elev	Angle	Pipe	Pipe OD	Hole	Connector	Up (↓)	Ref
Rim	799.35'							
Reducer								
Invert 1	792.98'	0°	24" CMP	25"	28"	Hole 28	-2"	P1
Invert 2	792.98'	180°	24" CMP	25"	28"	Hole 28	-2"	P1
Invert 3								
Invert 4								
Invert 5								
Invert 6								
Invert 7								
Invert 8								

Default - Interior Dimensions

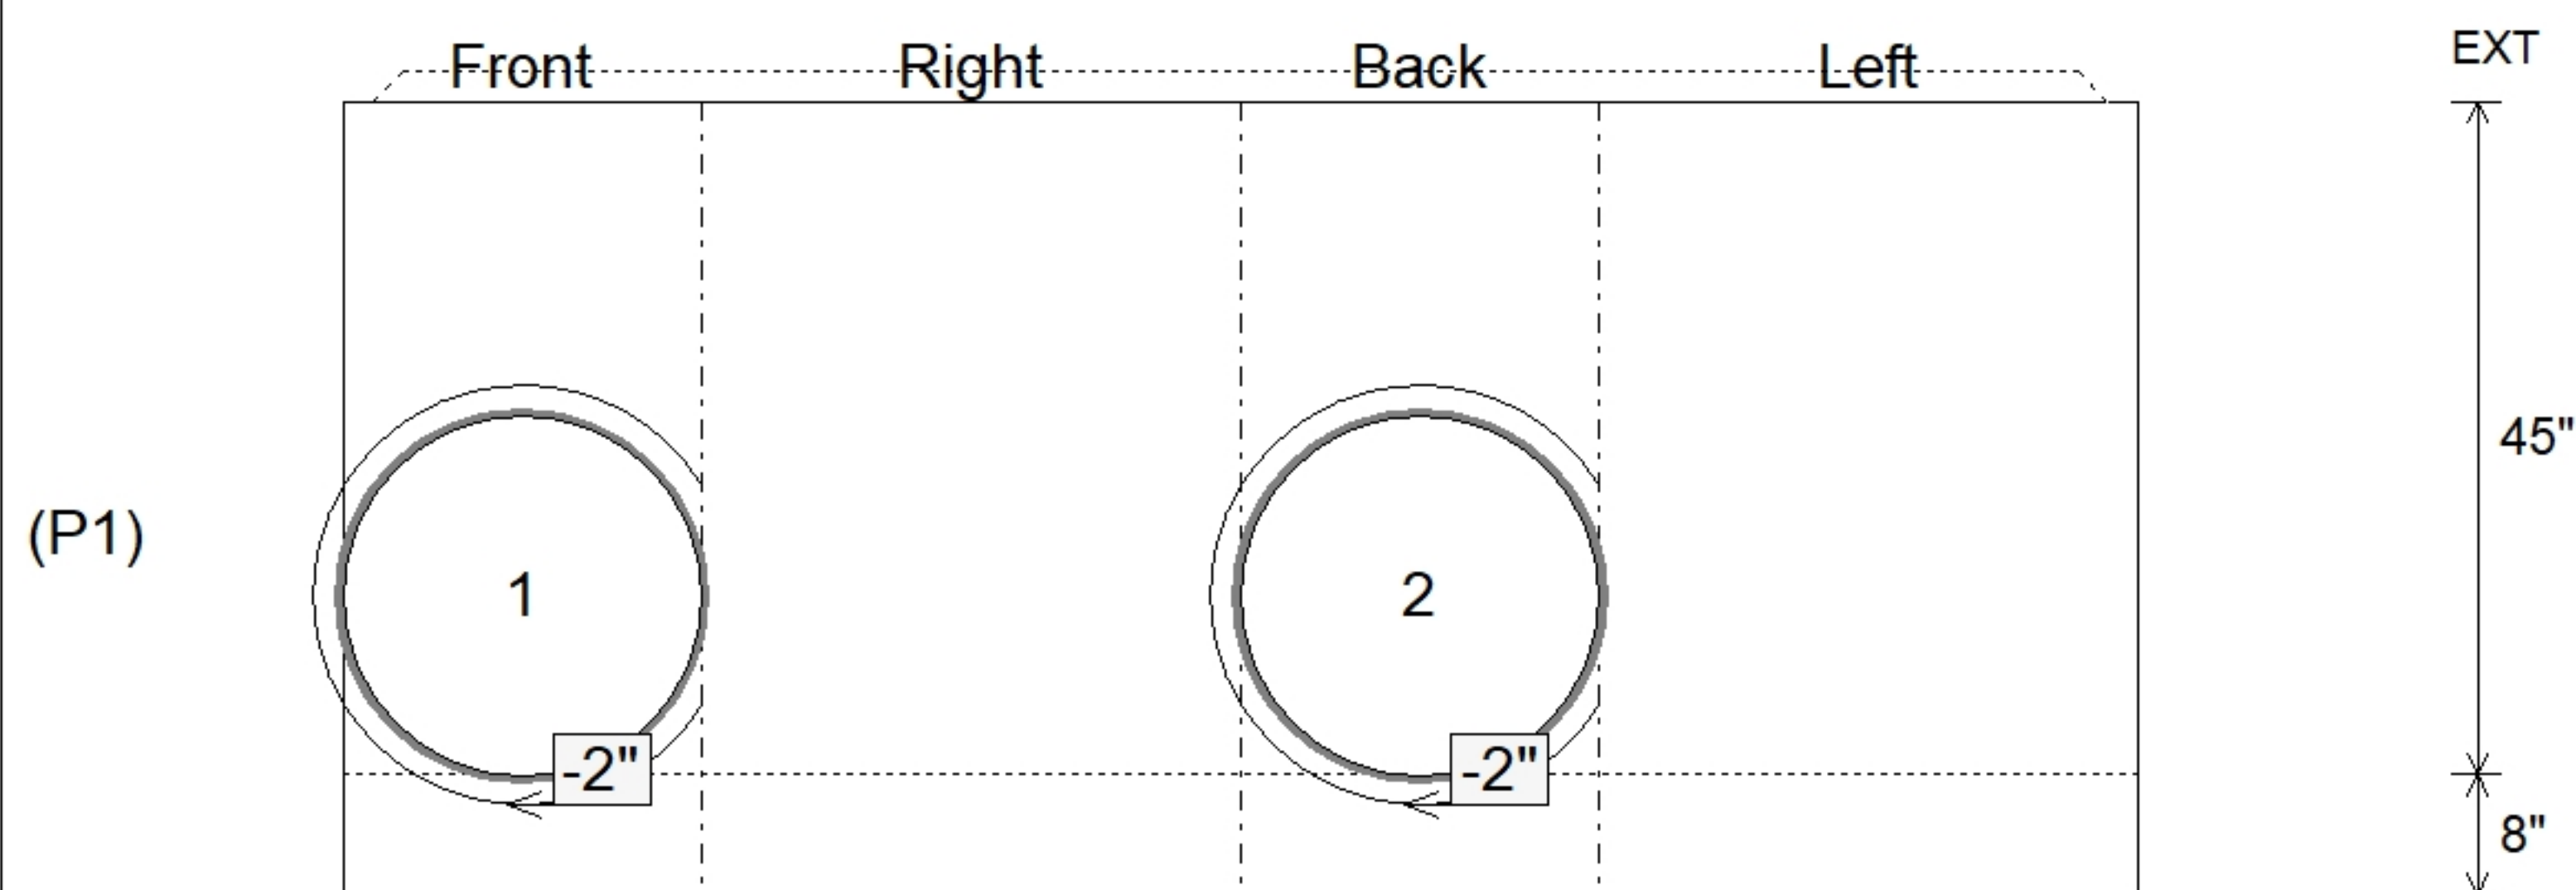

Submittal Drawing
7/29/2026 12:08:48 PM

SUBMITTAL
APPROVED BY: