

**Contractor: Cleary Construction, Inc.**

TECH: Jared - F


Plant: 100




Slack: 0.64"

- FLOOR (As .31) #5 BARS AT 12" C.C.E.W.


Structure Total: 6421 lb

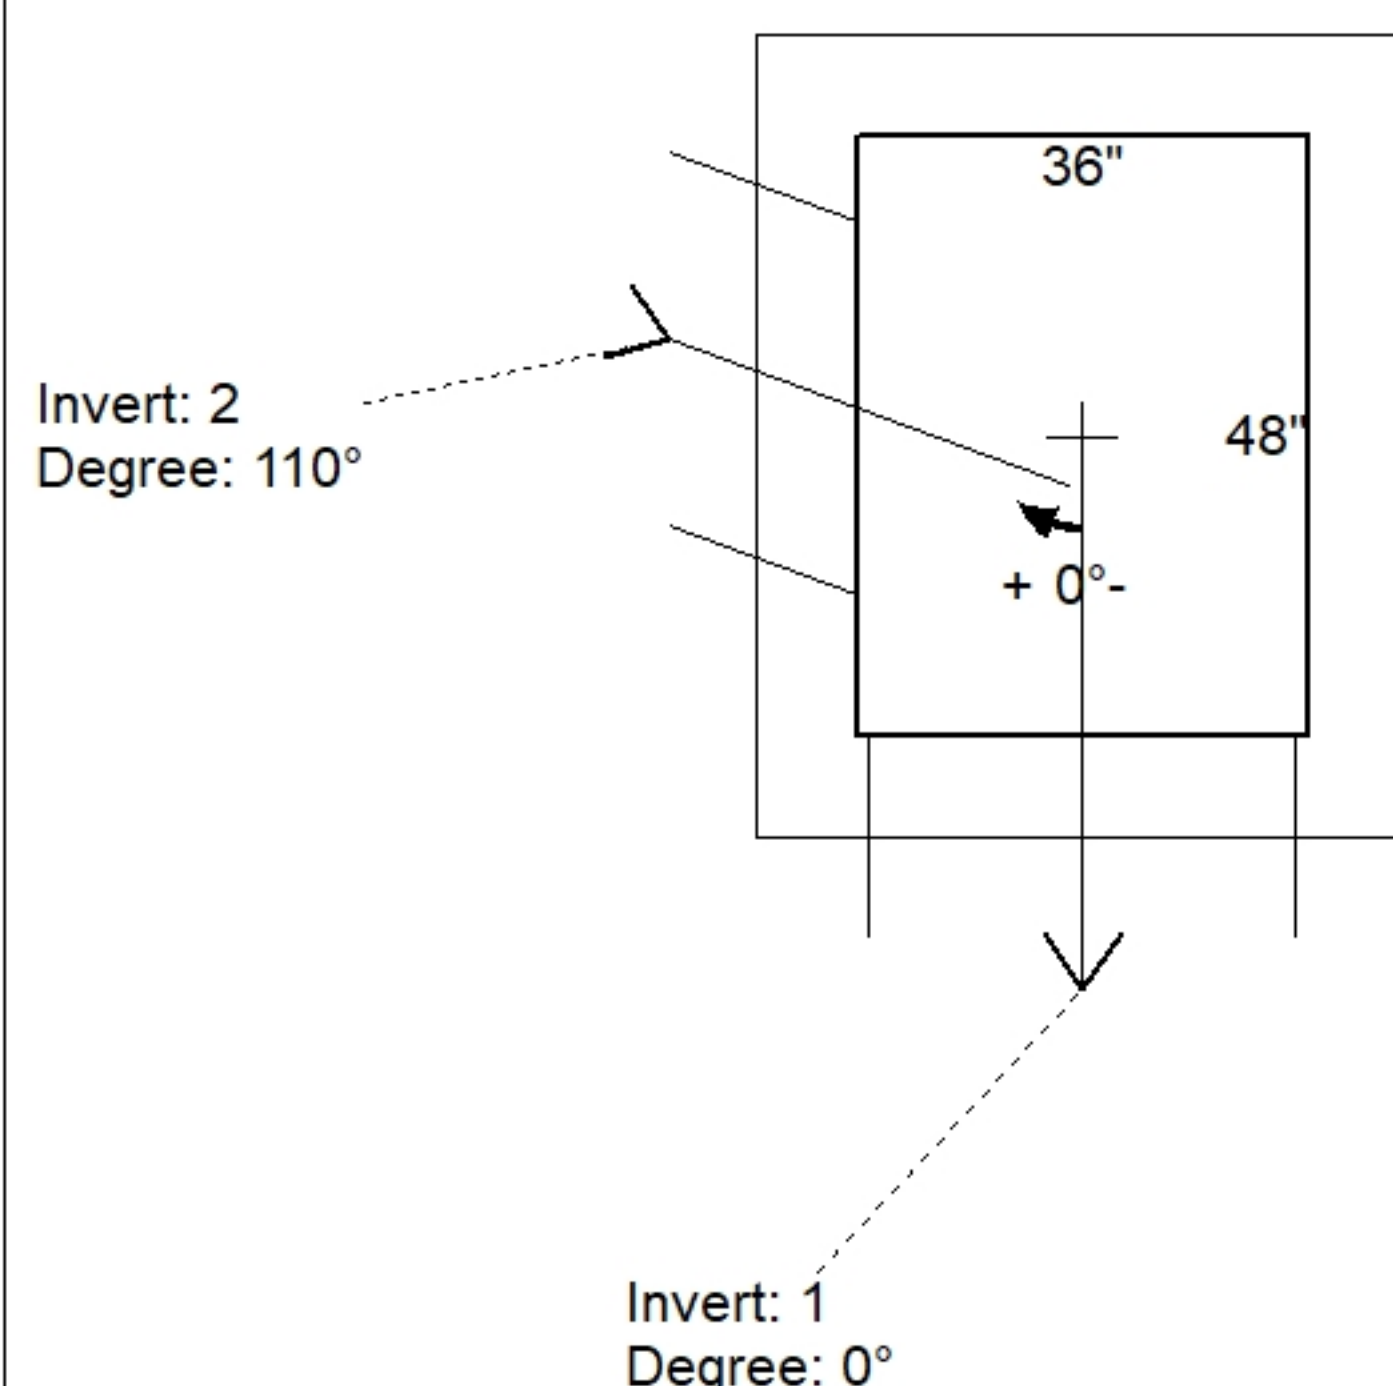

| Position | Elev    | Angle | Pipe    | Pipe OD | Hole | Connector | Up (↓) | Ref |
|----------|---------|-------|---------|---------|------|-----------|--------|-----|
| Rim      | 752.16' |       |         |         |      |           |        |     |
| Reducer  |         |       |         |         |      |           |        |     |
| Invert 1 | 748.19' | 0°    | 30" CMP | 31"     | 34"  | Hole 34   | -2"    | P1  |
| Invert 2 | 748.27' | 110°  | 24" CMP | 25"     | 28"  | Hole 28   | -1.04" | P1  |
| Invert 3 |         |       |         |         |      |           |        |     |
| Invert 4 |         |       |         |         |      |           |        |     |
| Invert 5 |         |       |         |         |      |           |        |     |
| Invert 6 |         |       |         |         |      |           |        |     |
| Invert 7 |         |       |         |         |      |           |        |     |
| Invert 8 |         |       |         |         |      |           |        |     |

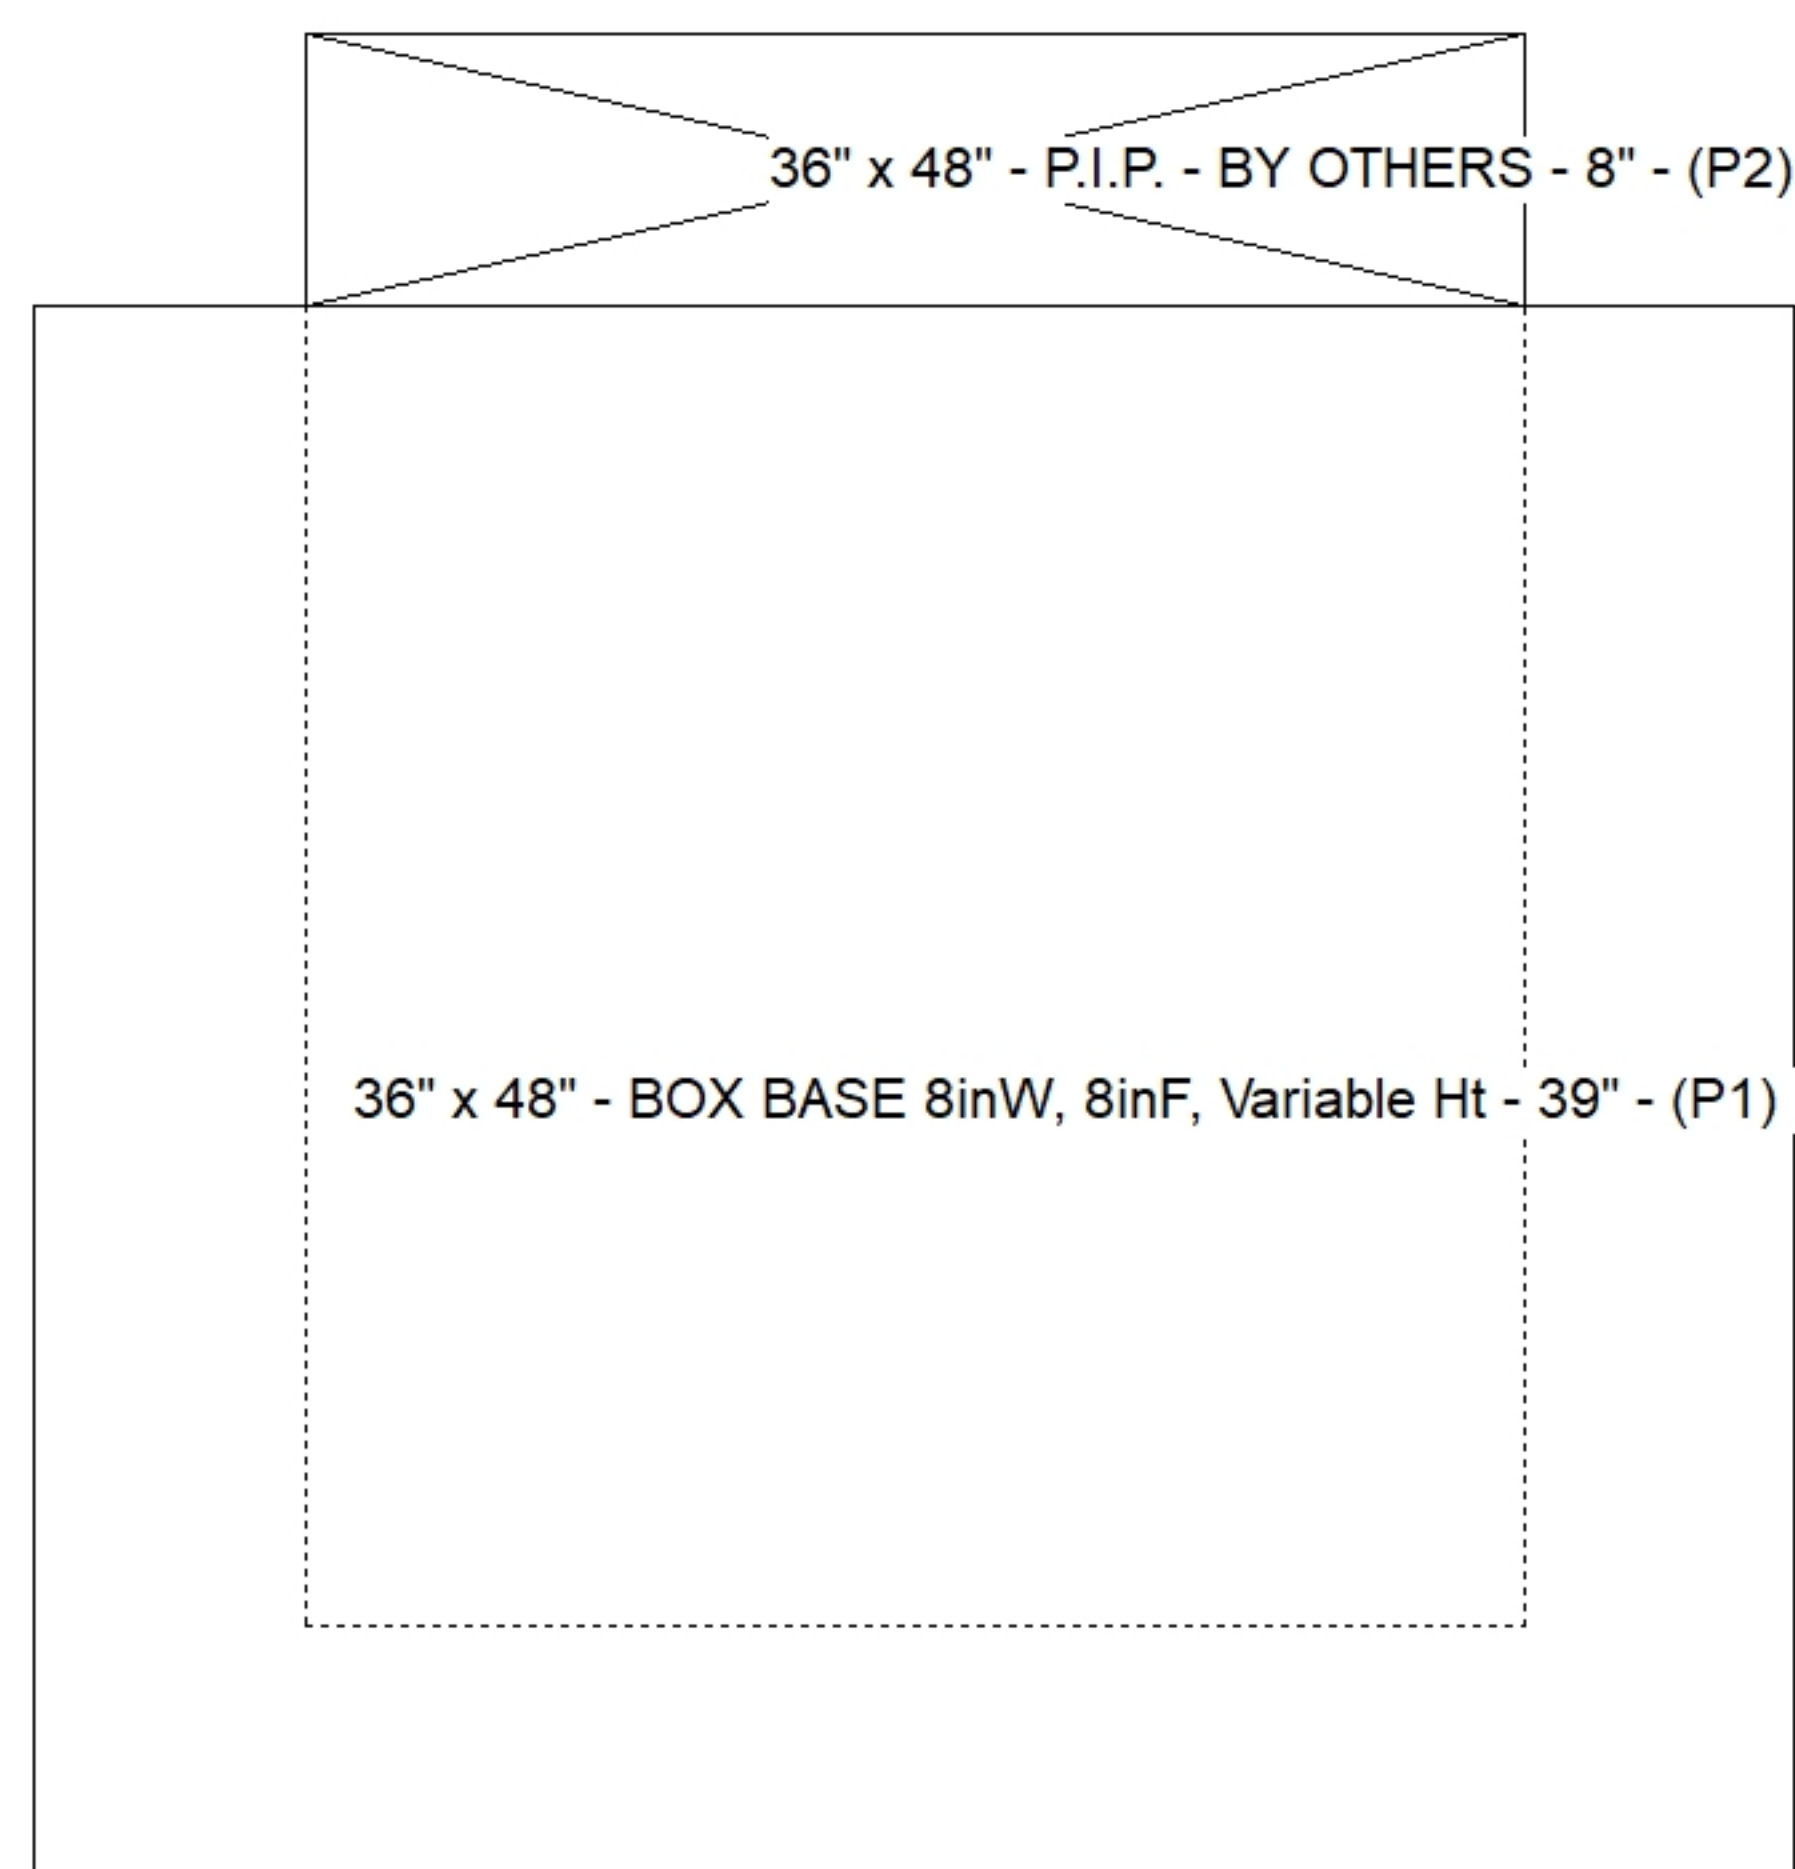

### Default - Interior Dimensions

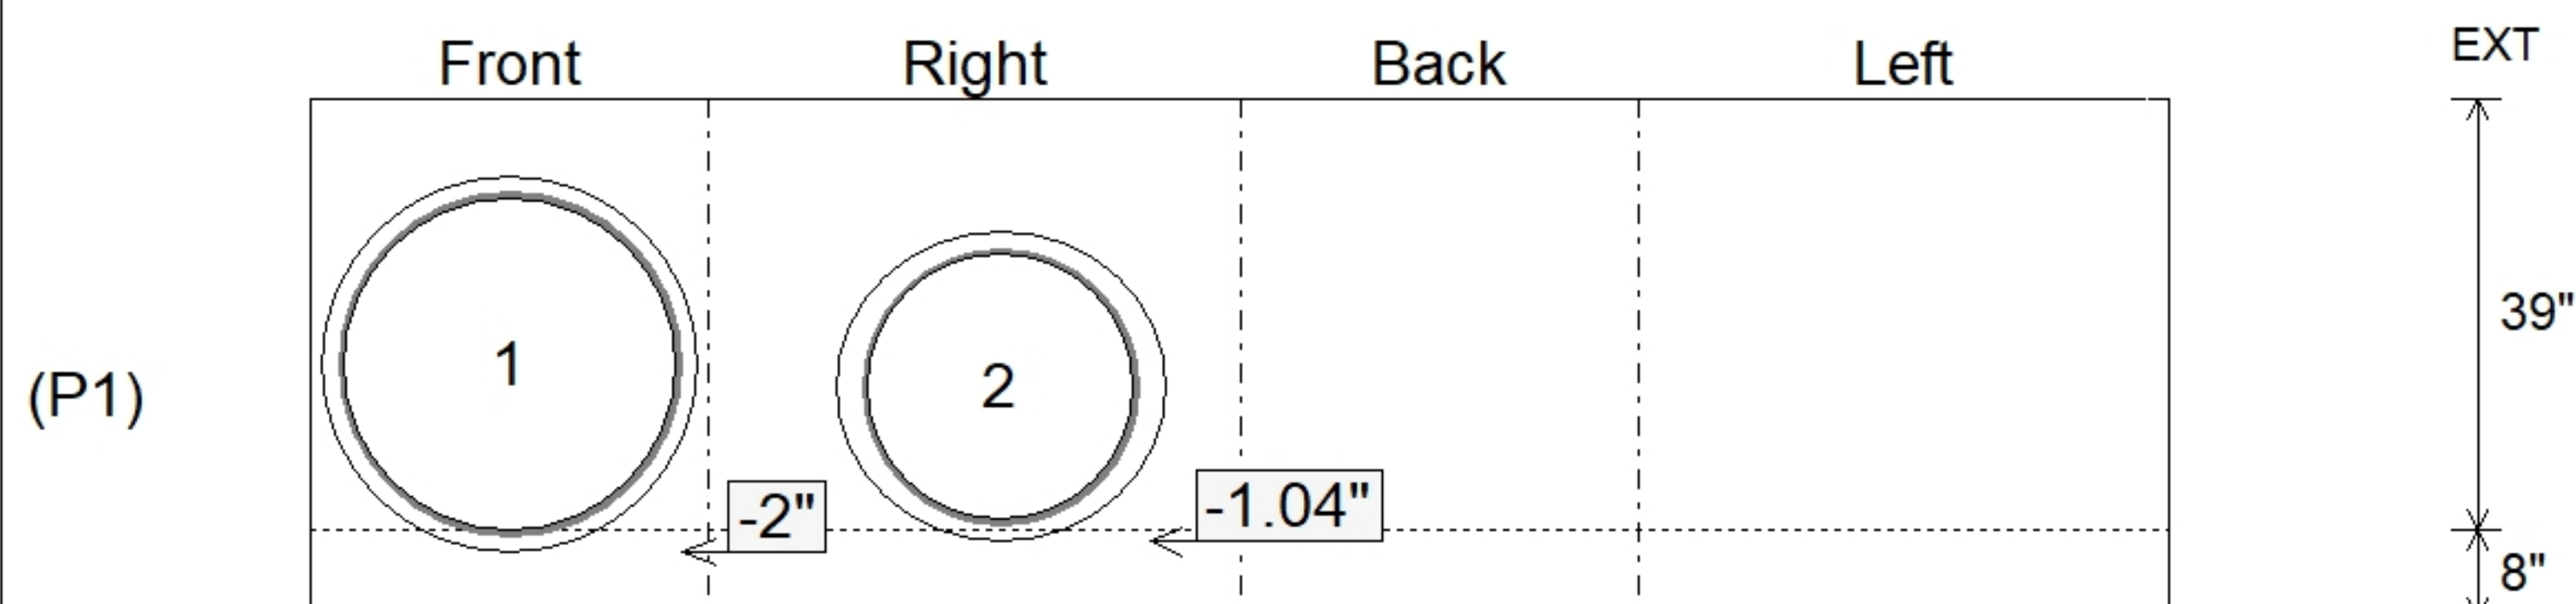

SUBMITTAL  
APPROVED BY: