


Contractor: Cleary Construction, Inc.

Plant: 100




Slack: 0.2"

Structure Total: 5537 lb

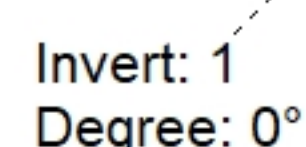

Position	Elev	Angle	Pipe	Pipe OD	Hole	Connector	Up (↓)	Ref
Rim	754.72'							
Reducer								
Invert 1	751.12'	0°	24" CMP	25"	28"	Hole 28	-2"	P1
Invert 2								
Invert 3								
Invert 4								
Invert 5								
Invert 6								
Invert 7								
Invert 8								

36" x 36" - BOX BASE 8inW, 8inF, Variable Ht - 35" - (P1)

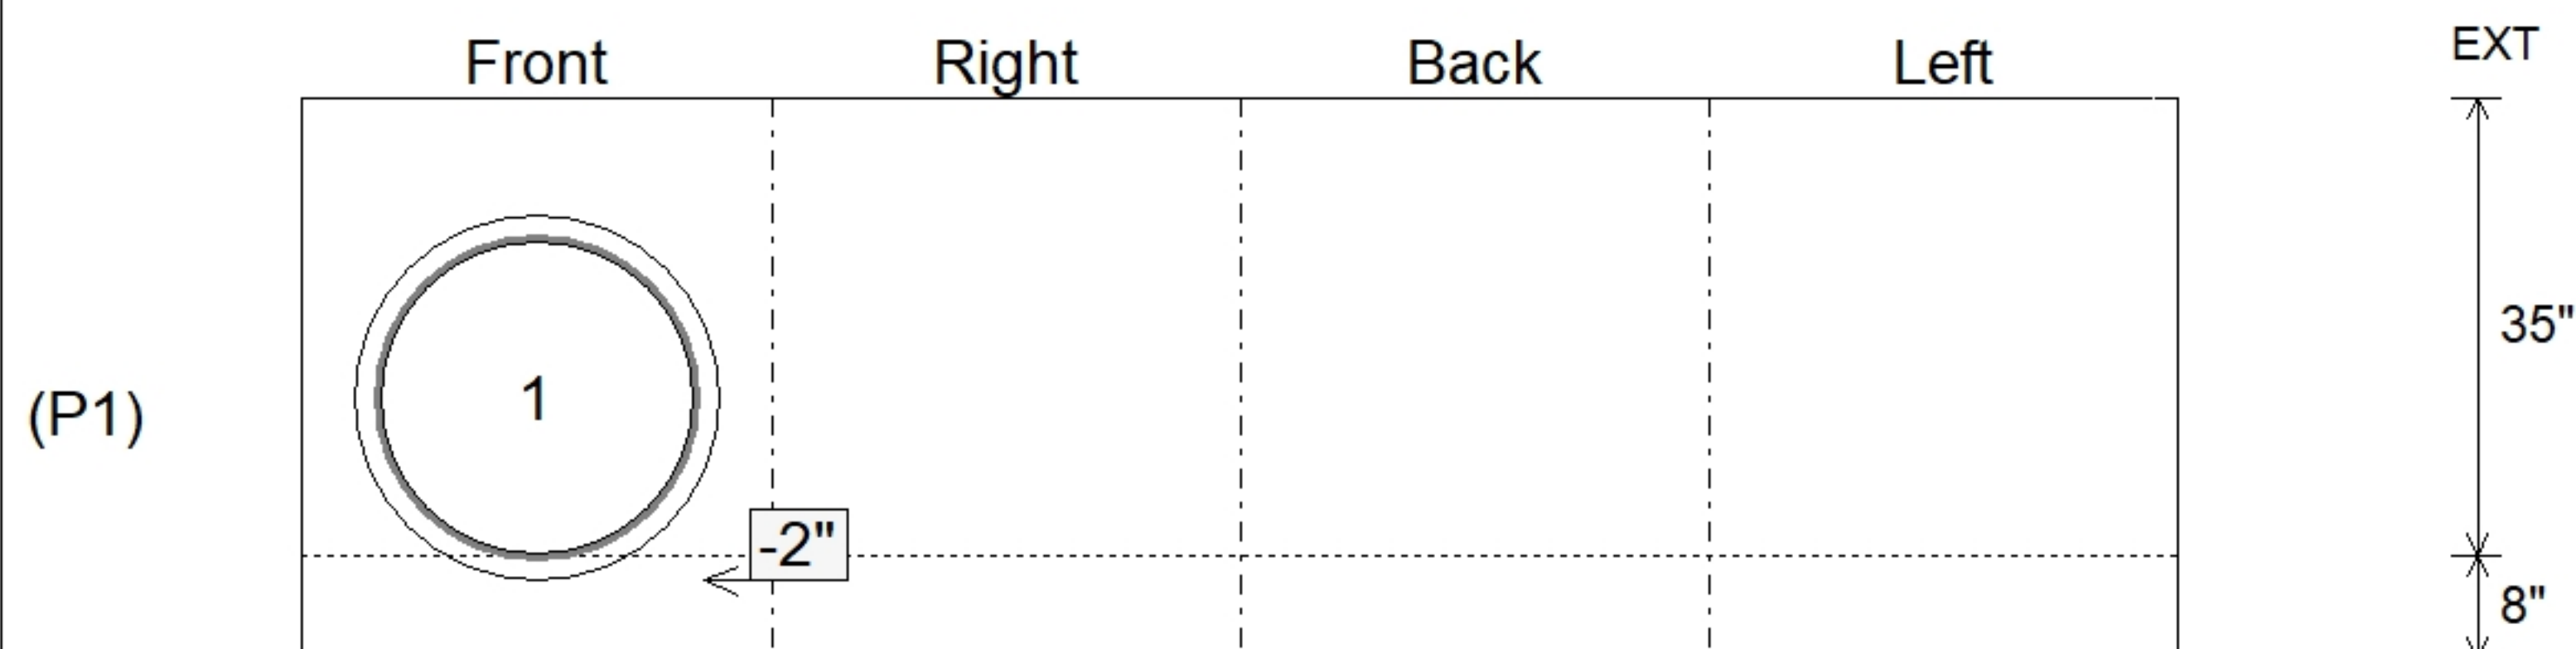

SUBMITTAL
APPROVED BY: