

Contractor: Cleary Construction, Inc.

TECH: Jared - F

Plant: 100



Size: 48" x 48"


Rim to Invert: 4.7'

Floor Height: 8"

Slack: 0.4"



- FLOOR (As .31) #5 BARS AT 12: C.C.E.W.

Structure Total: 10403 lb

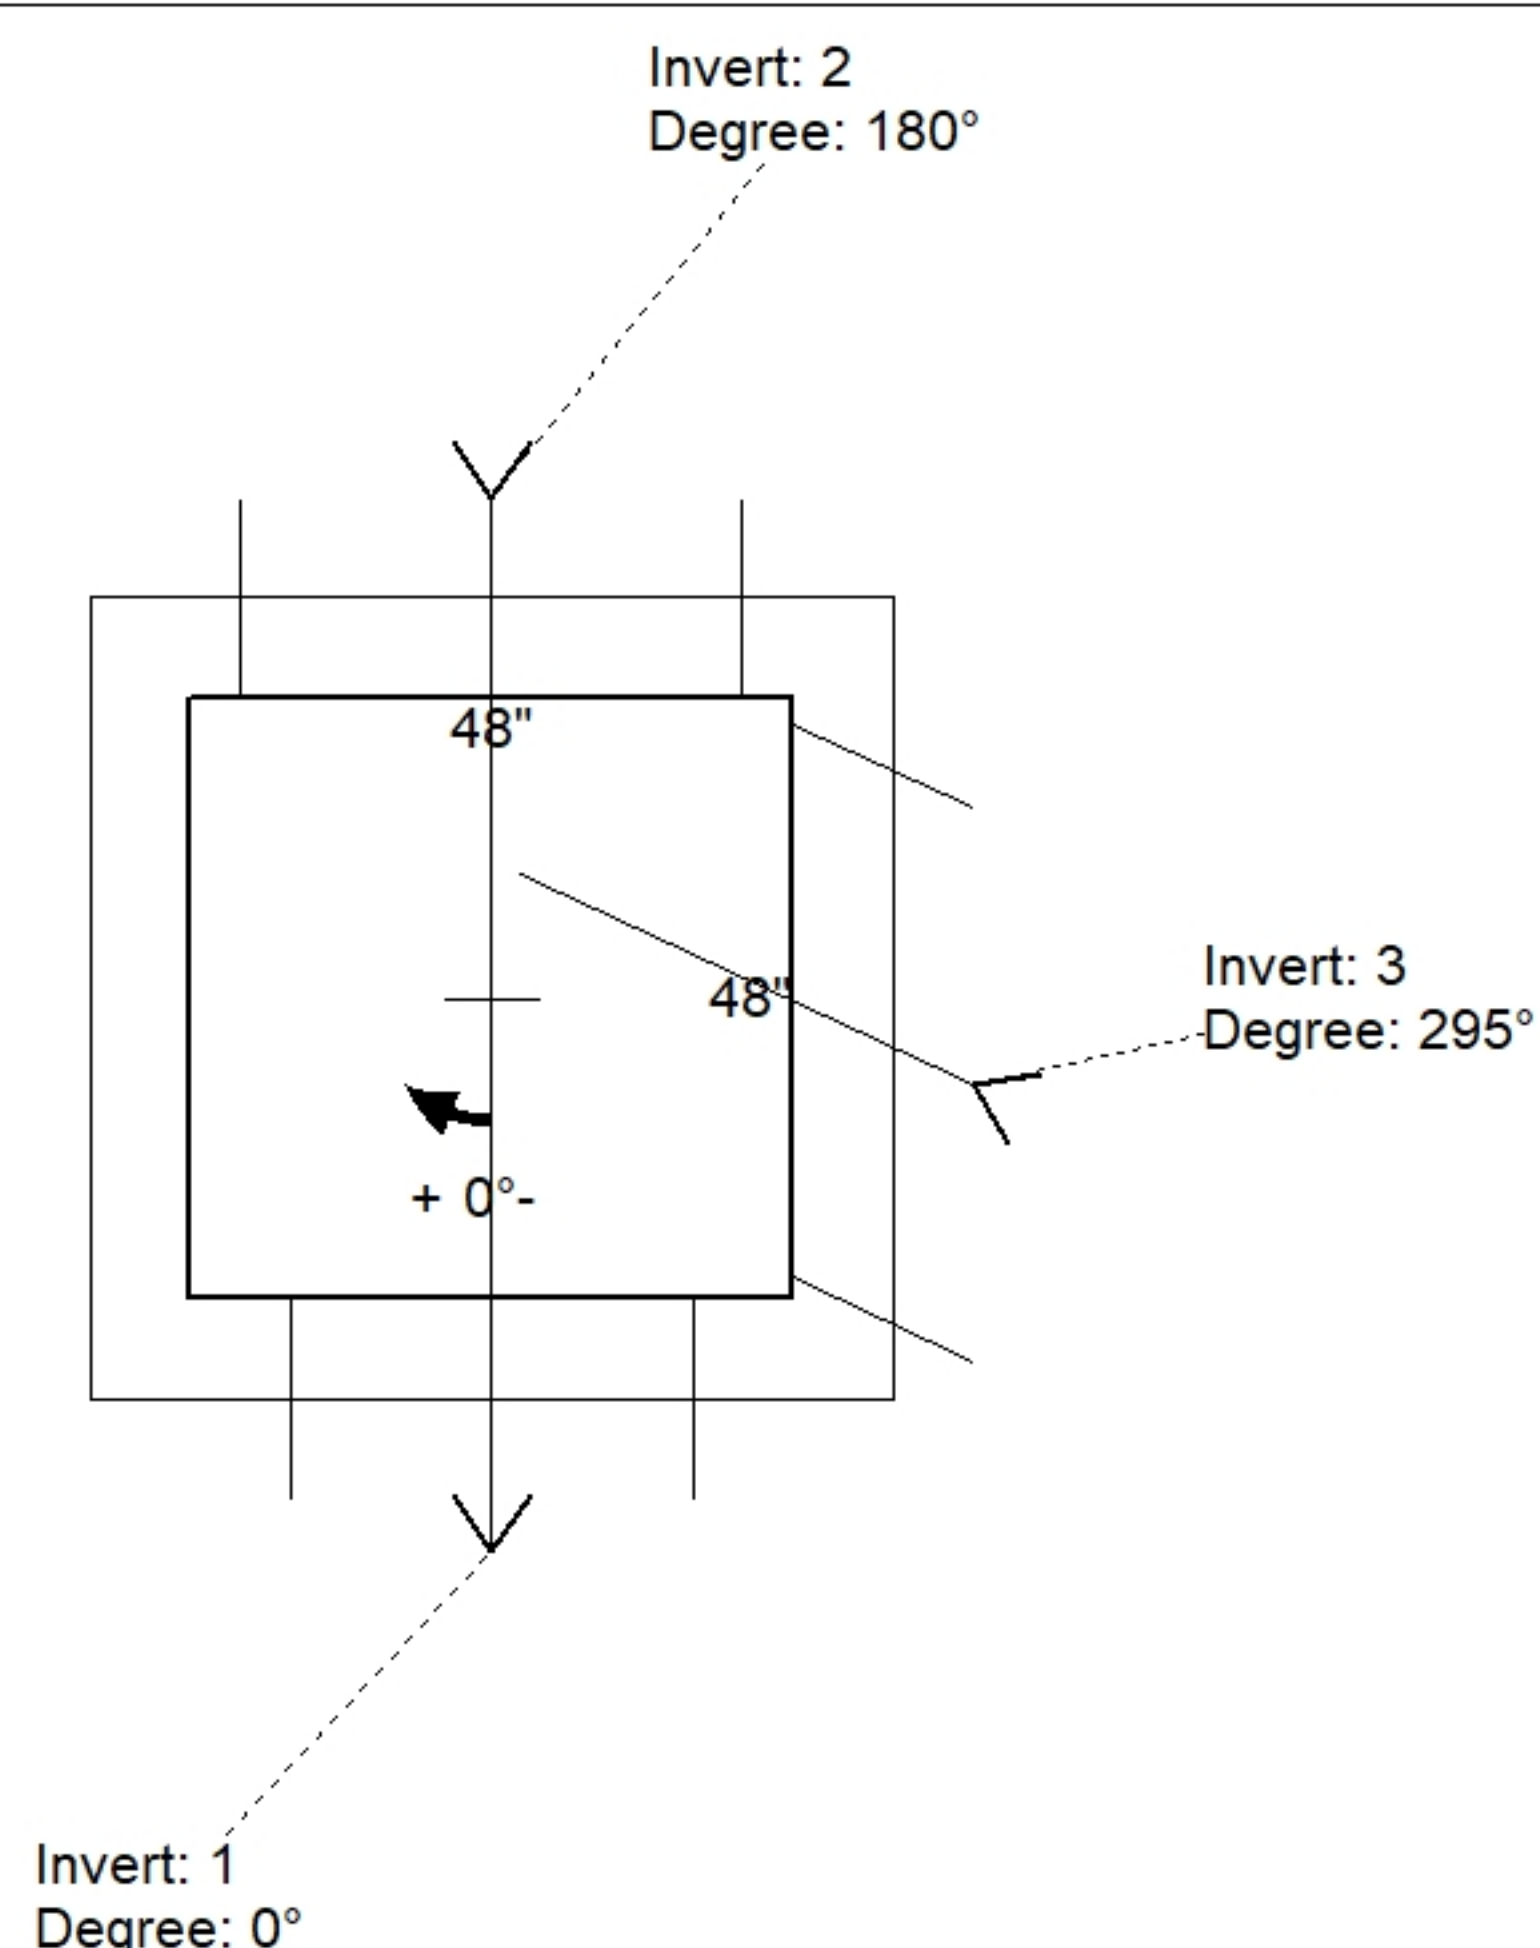

Position	Elev	Angle	Pipe	Pipe OD	Hole	Connector	Up (↓)	Ref
Rim	851.77'							
Reducer								
Invert 1	847.07'	0°	24" VCP	28.5"	32"	Hole 32	-4"	P1
Invert 2	847.07'	180°	36" CMP	37"	40"	Hole 40	-2"	P1
Invert 3	847.1'	295°	36" CMP	37"	40"	Hole 40	-1.64"	P1
Invert 4								
Invert 5								
Invert 6								
Invert 7								
Invert 8								

Default - Interior Dimensions

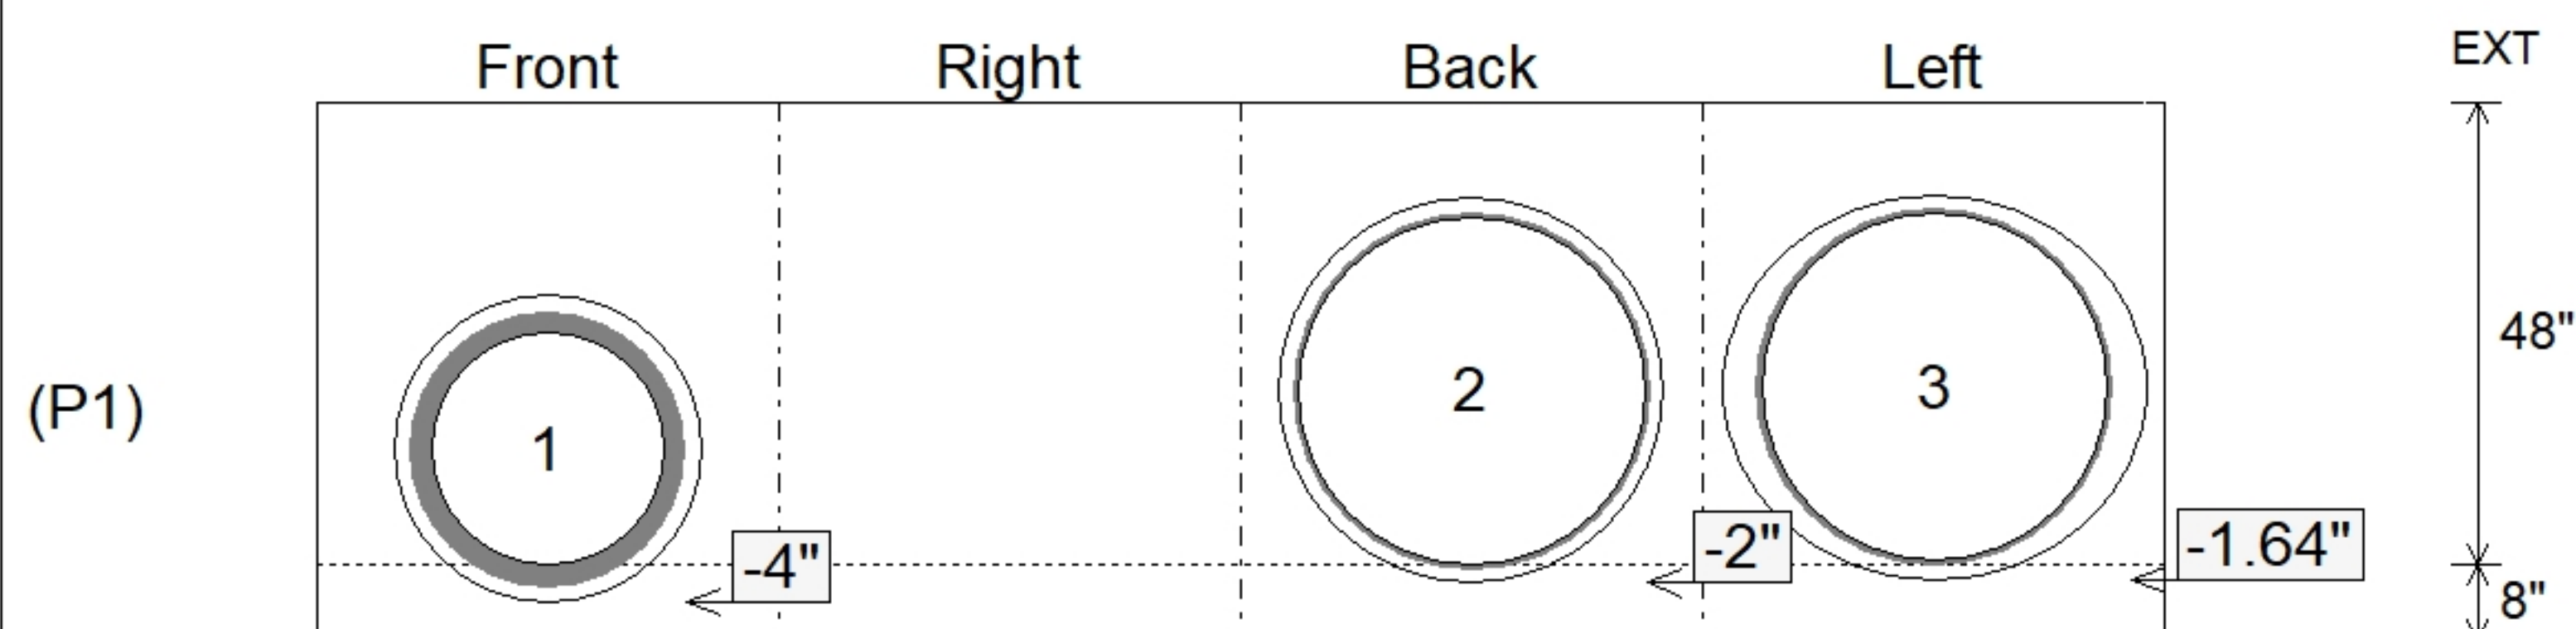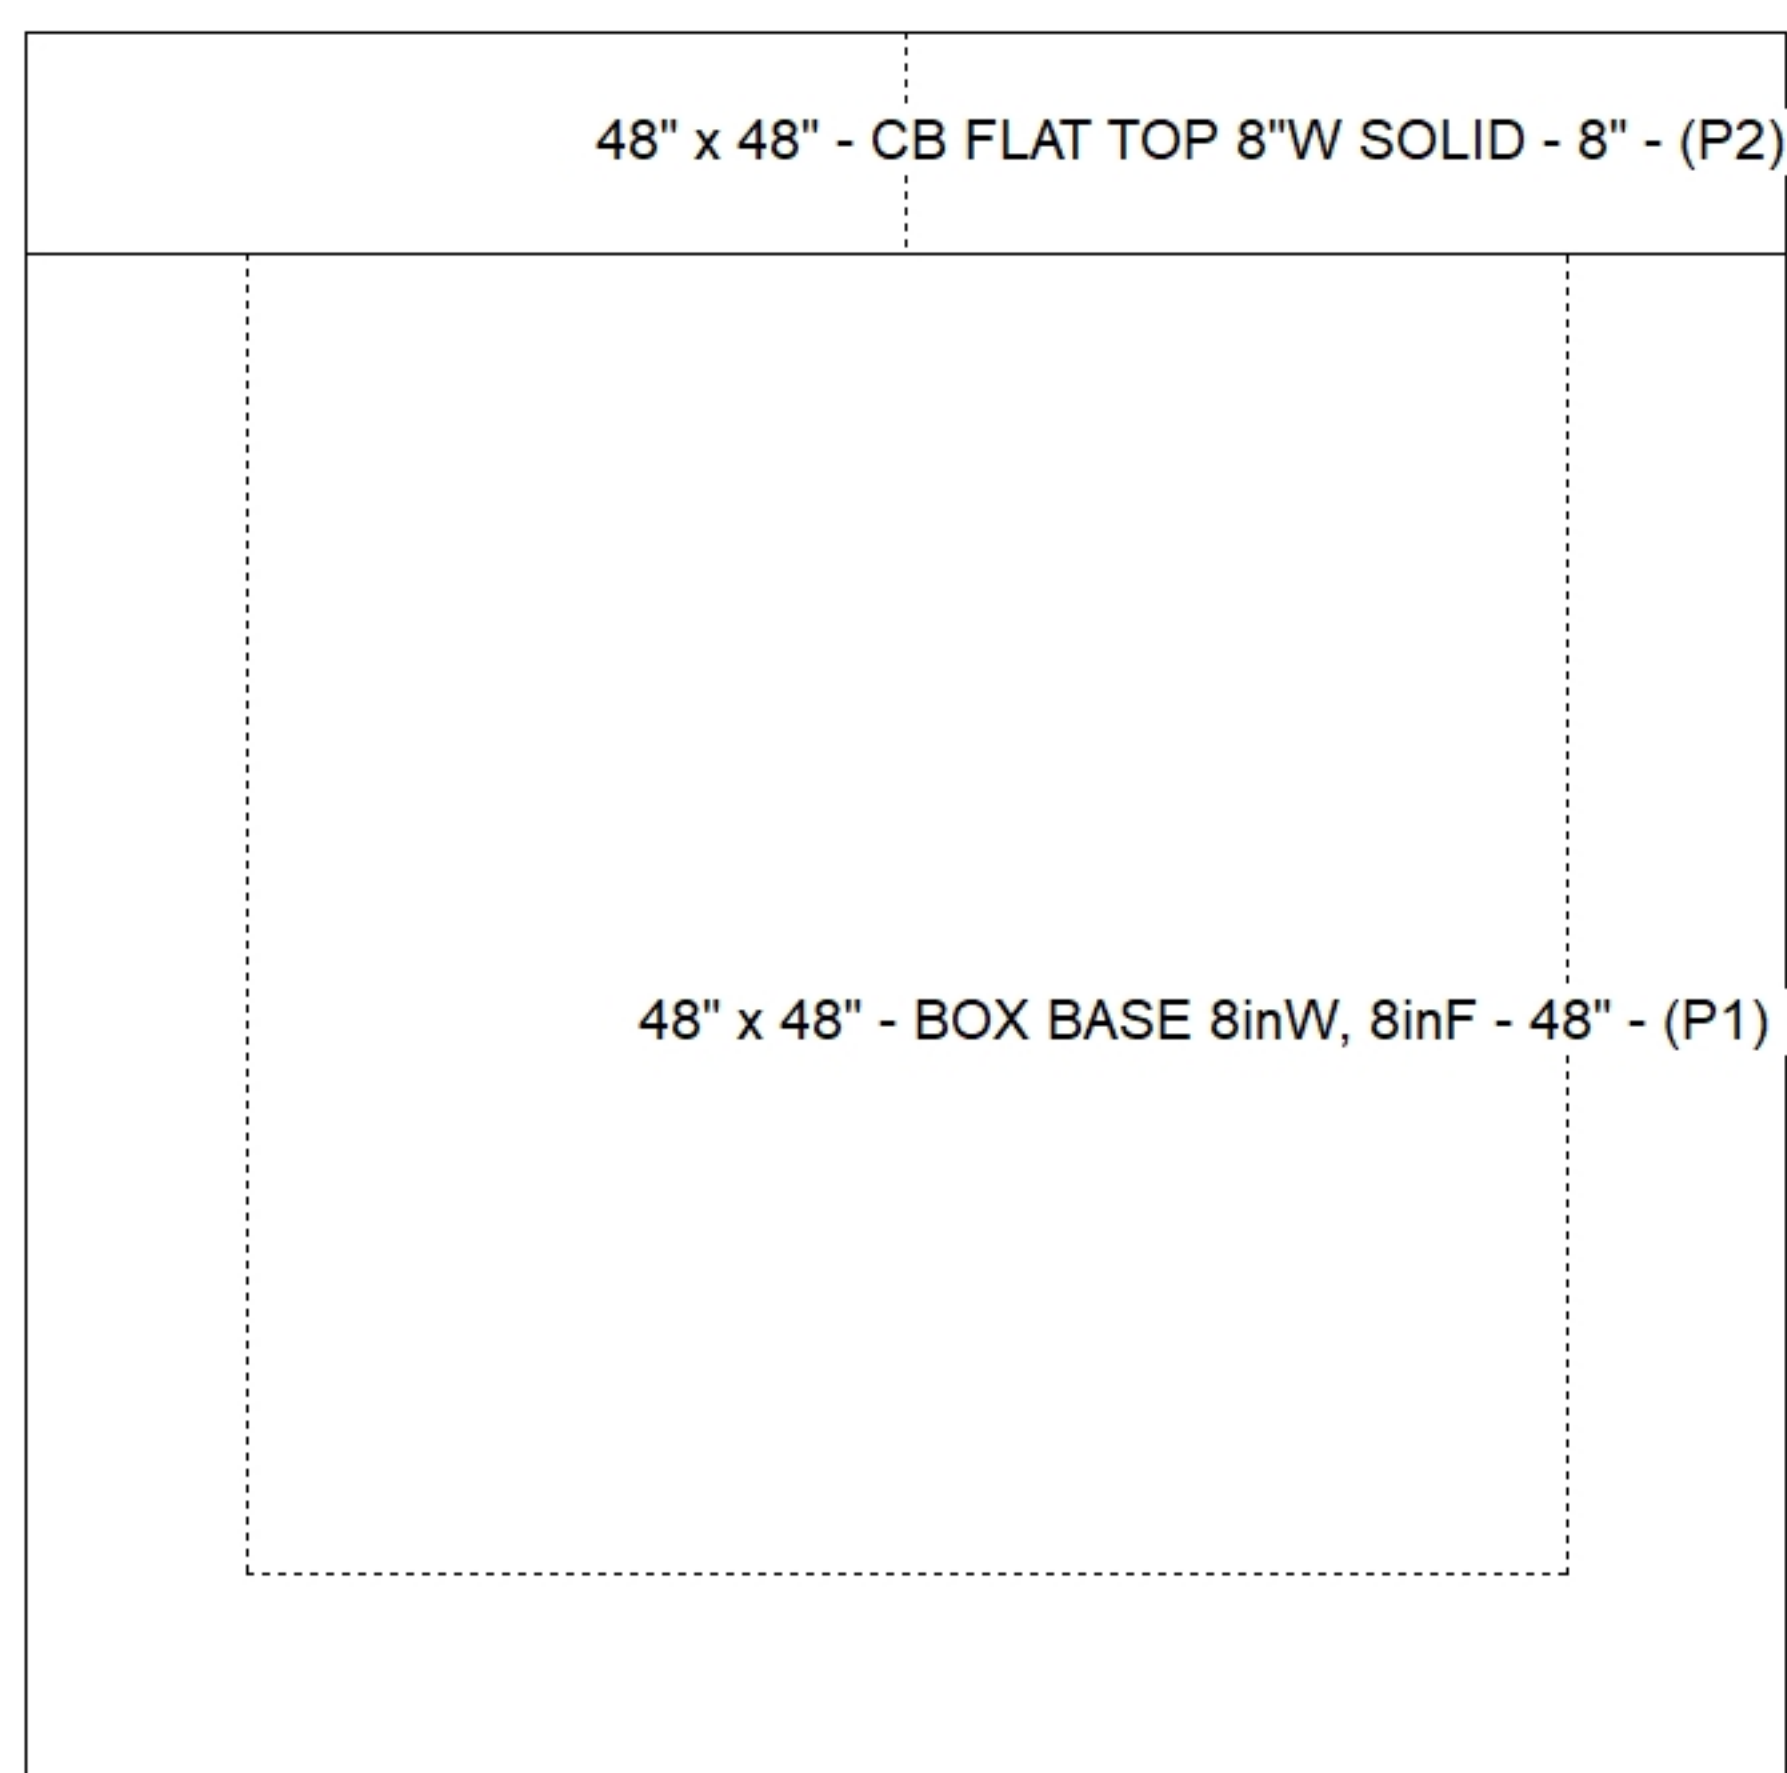

SUBMITTAL
APPROVED BY: