

**Contractor: Cleary Construction, Inc.**

TECH: Jared - F

Plant: 100



Size: 48" x 48"

Rim to Invert: 6'

Floor Height: 12"


Slack: 0"

- FLOOR #5's AT 12" C.C.E.W.

6) MH Step ML-10-TDS-NCR - 10"



0 lb

Structure Total: 15637 lb

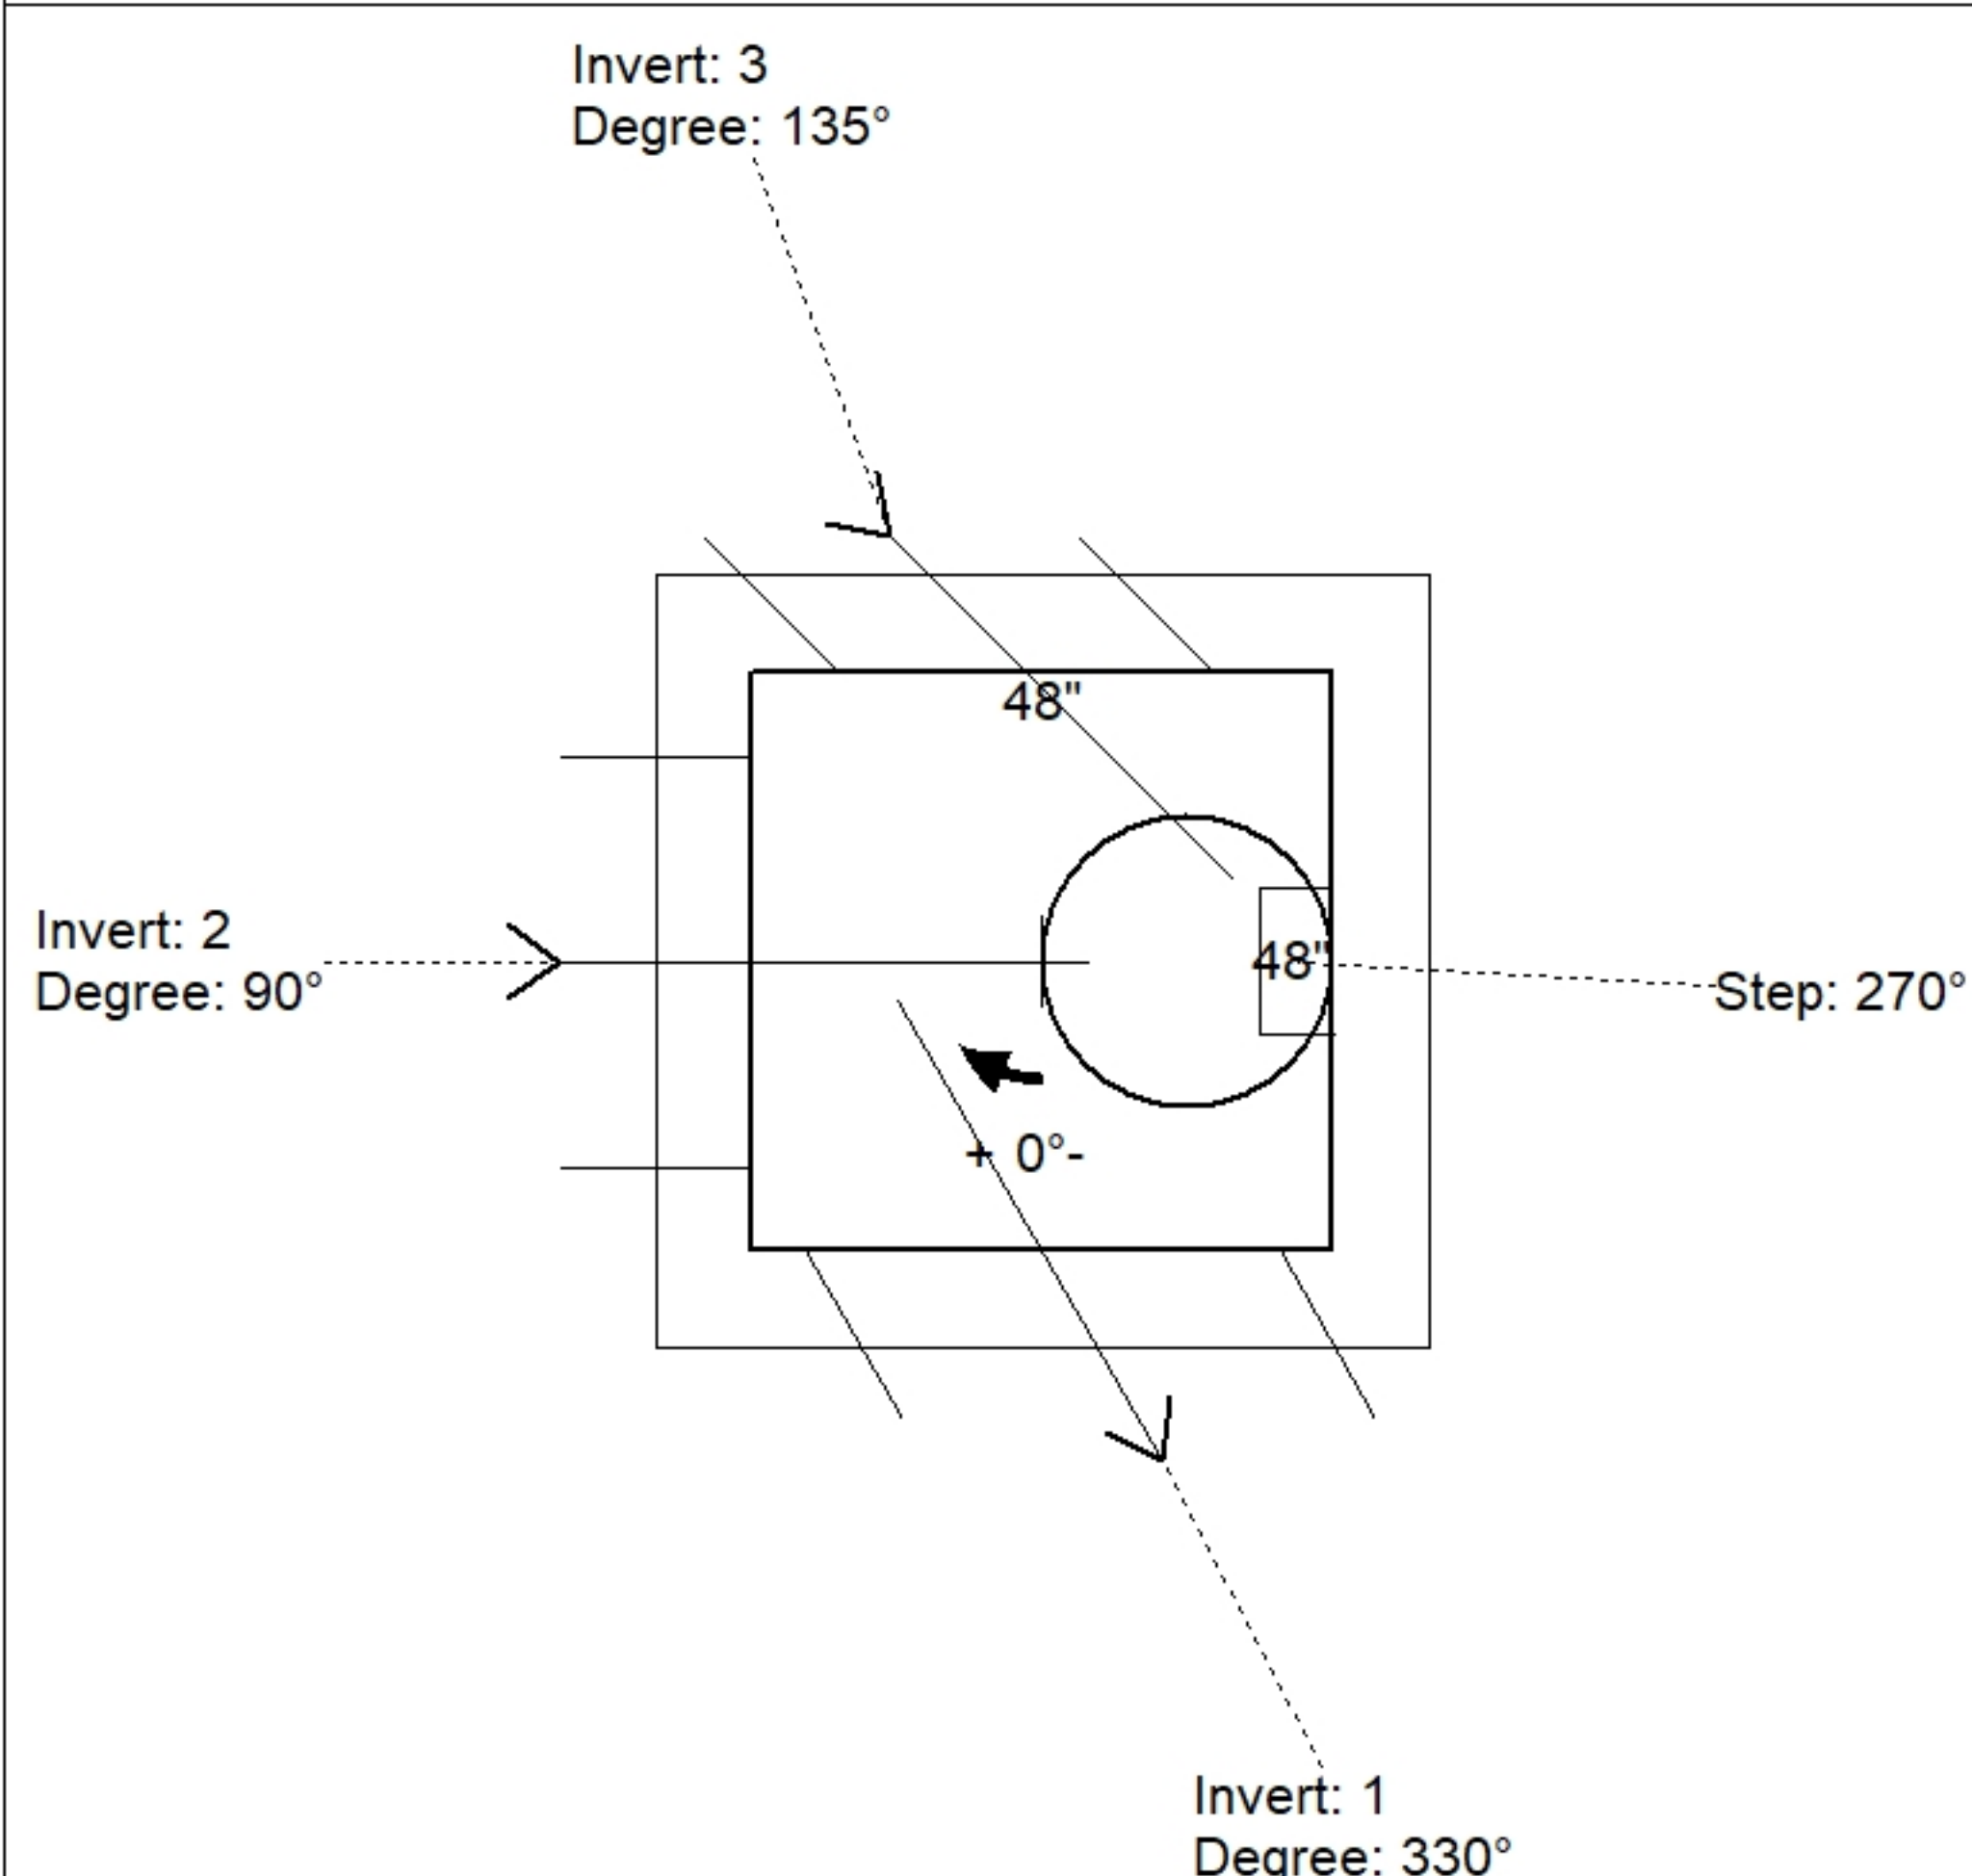

| Position | Elev    | Angle | Pipe    | Pipe OD | Hole | Connector | Up (↓) | Ref |
|----------|---------|-------|---------|---------|------|-----------|--------|-----|
| Rim      | 790.85' |       |         |         |      |           |        |     |
| Reducer  |         |       |         |         |      |           |        |     |
| Invert 1 | 784.85' | 330°  | 30" CMP | 31"     | 34"  | Hole 34   | -2"    | P1  |
| Invert 2 | 784.85' | 90°   | 30" CMP | 31"     | 34"  | Hole 34   | -2"    | P1  |
| Invert 3 | 784.85' | 135°  | 18" CMP | 19"     | 22"  | Hole 22   | -2"    | P1  |
| Invert 4 |         |       |         |         |      |           |        |     |
| Invert 5 |         |       |         |         |      |           |        |     |
| Invert 6 |         |       |         |         |      |           |        |     |
| Invert 7 |         |       |         |         |      |           |        |     |
| Invert 8 |         |       |         |         |      |           |        |     |

### Default - Interior Dimensions

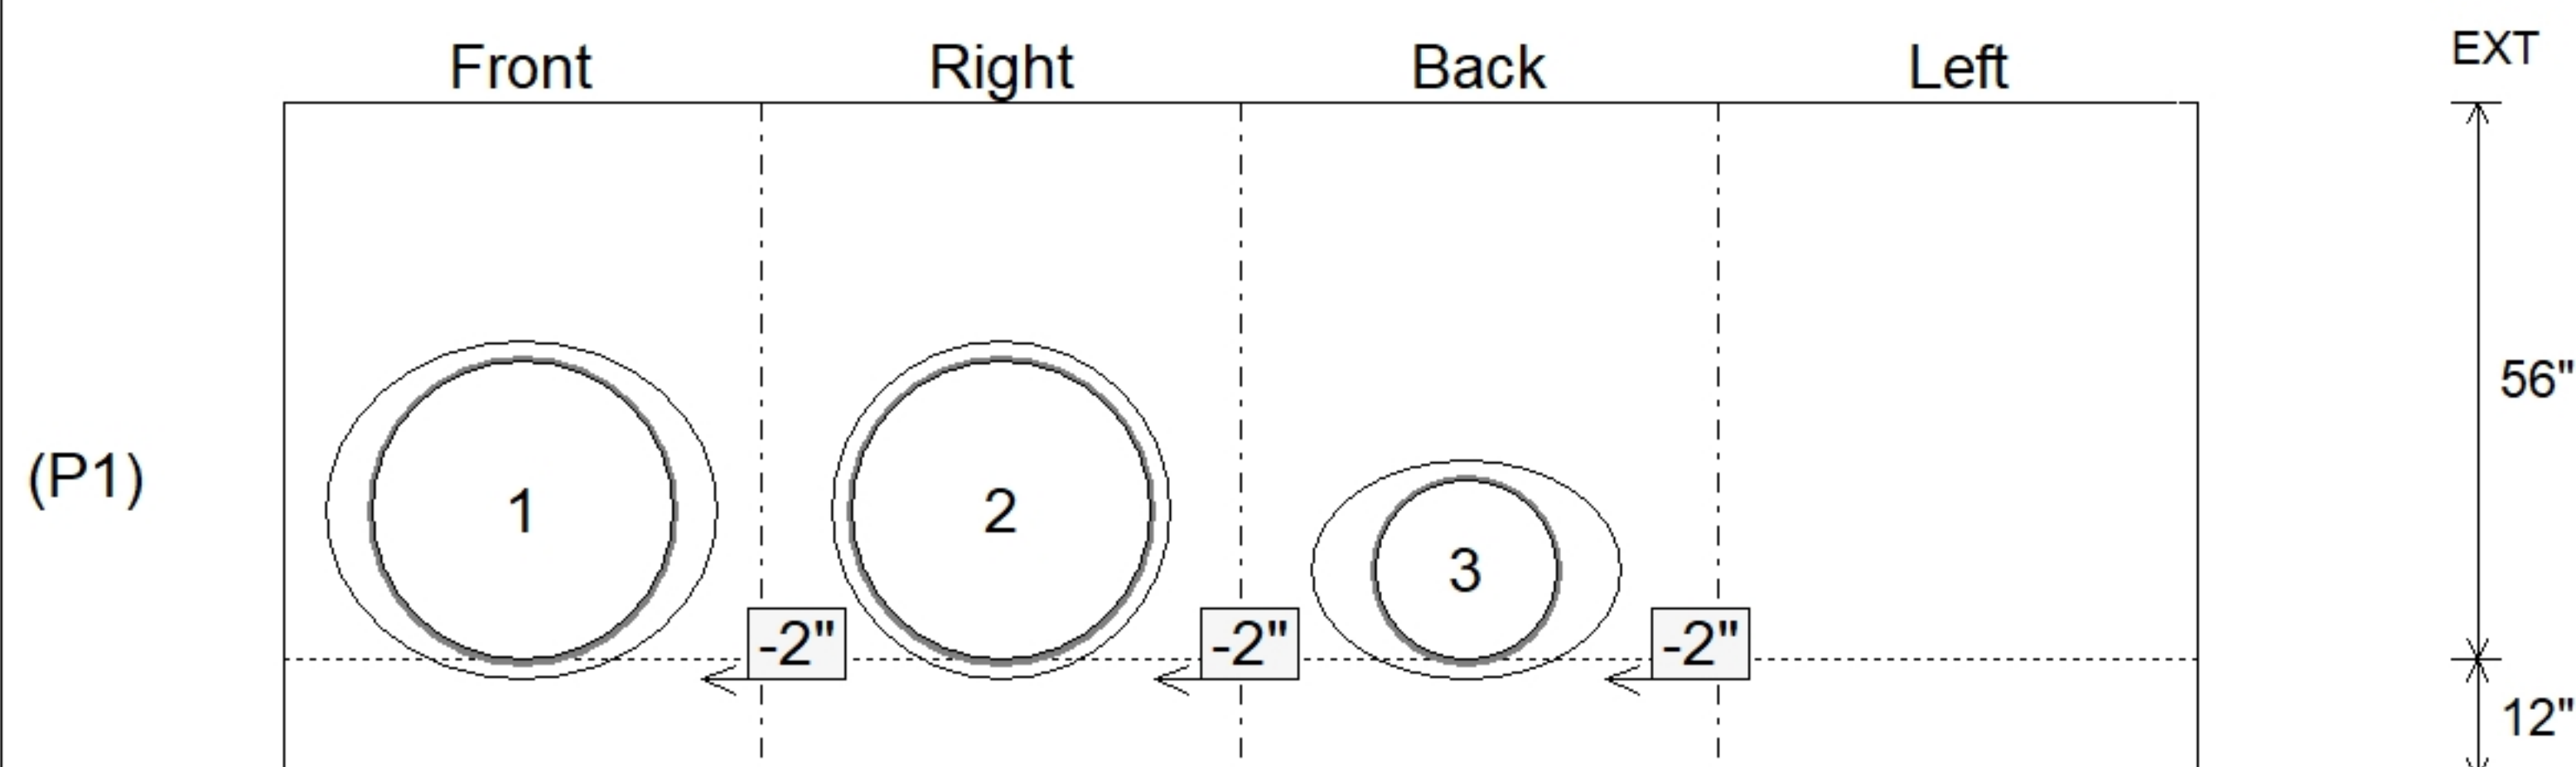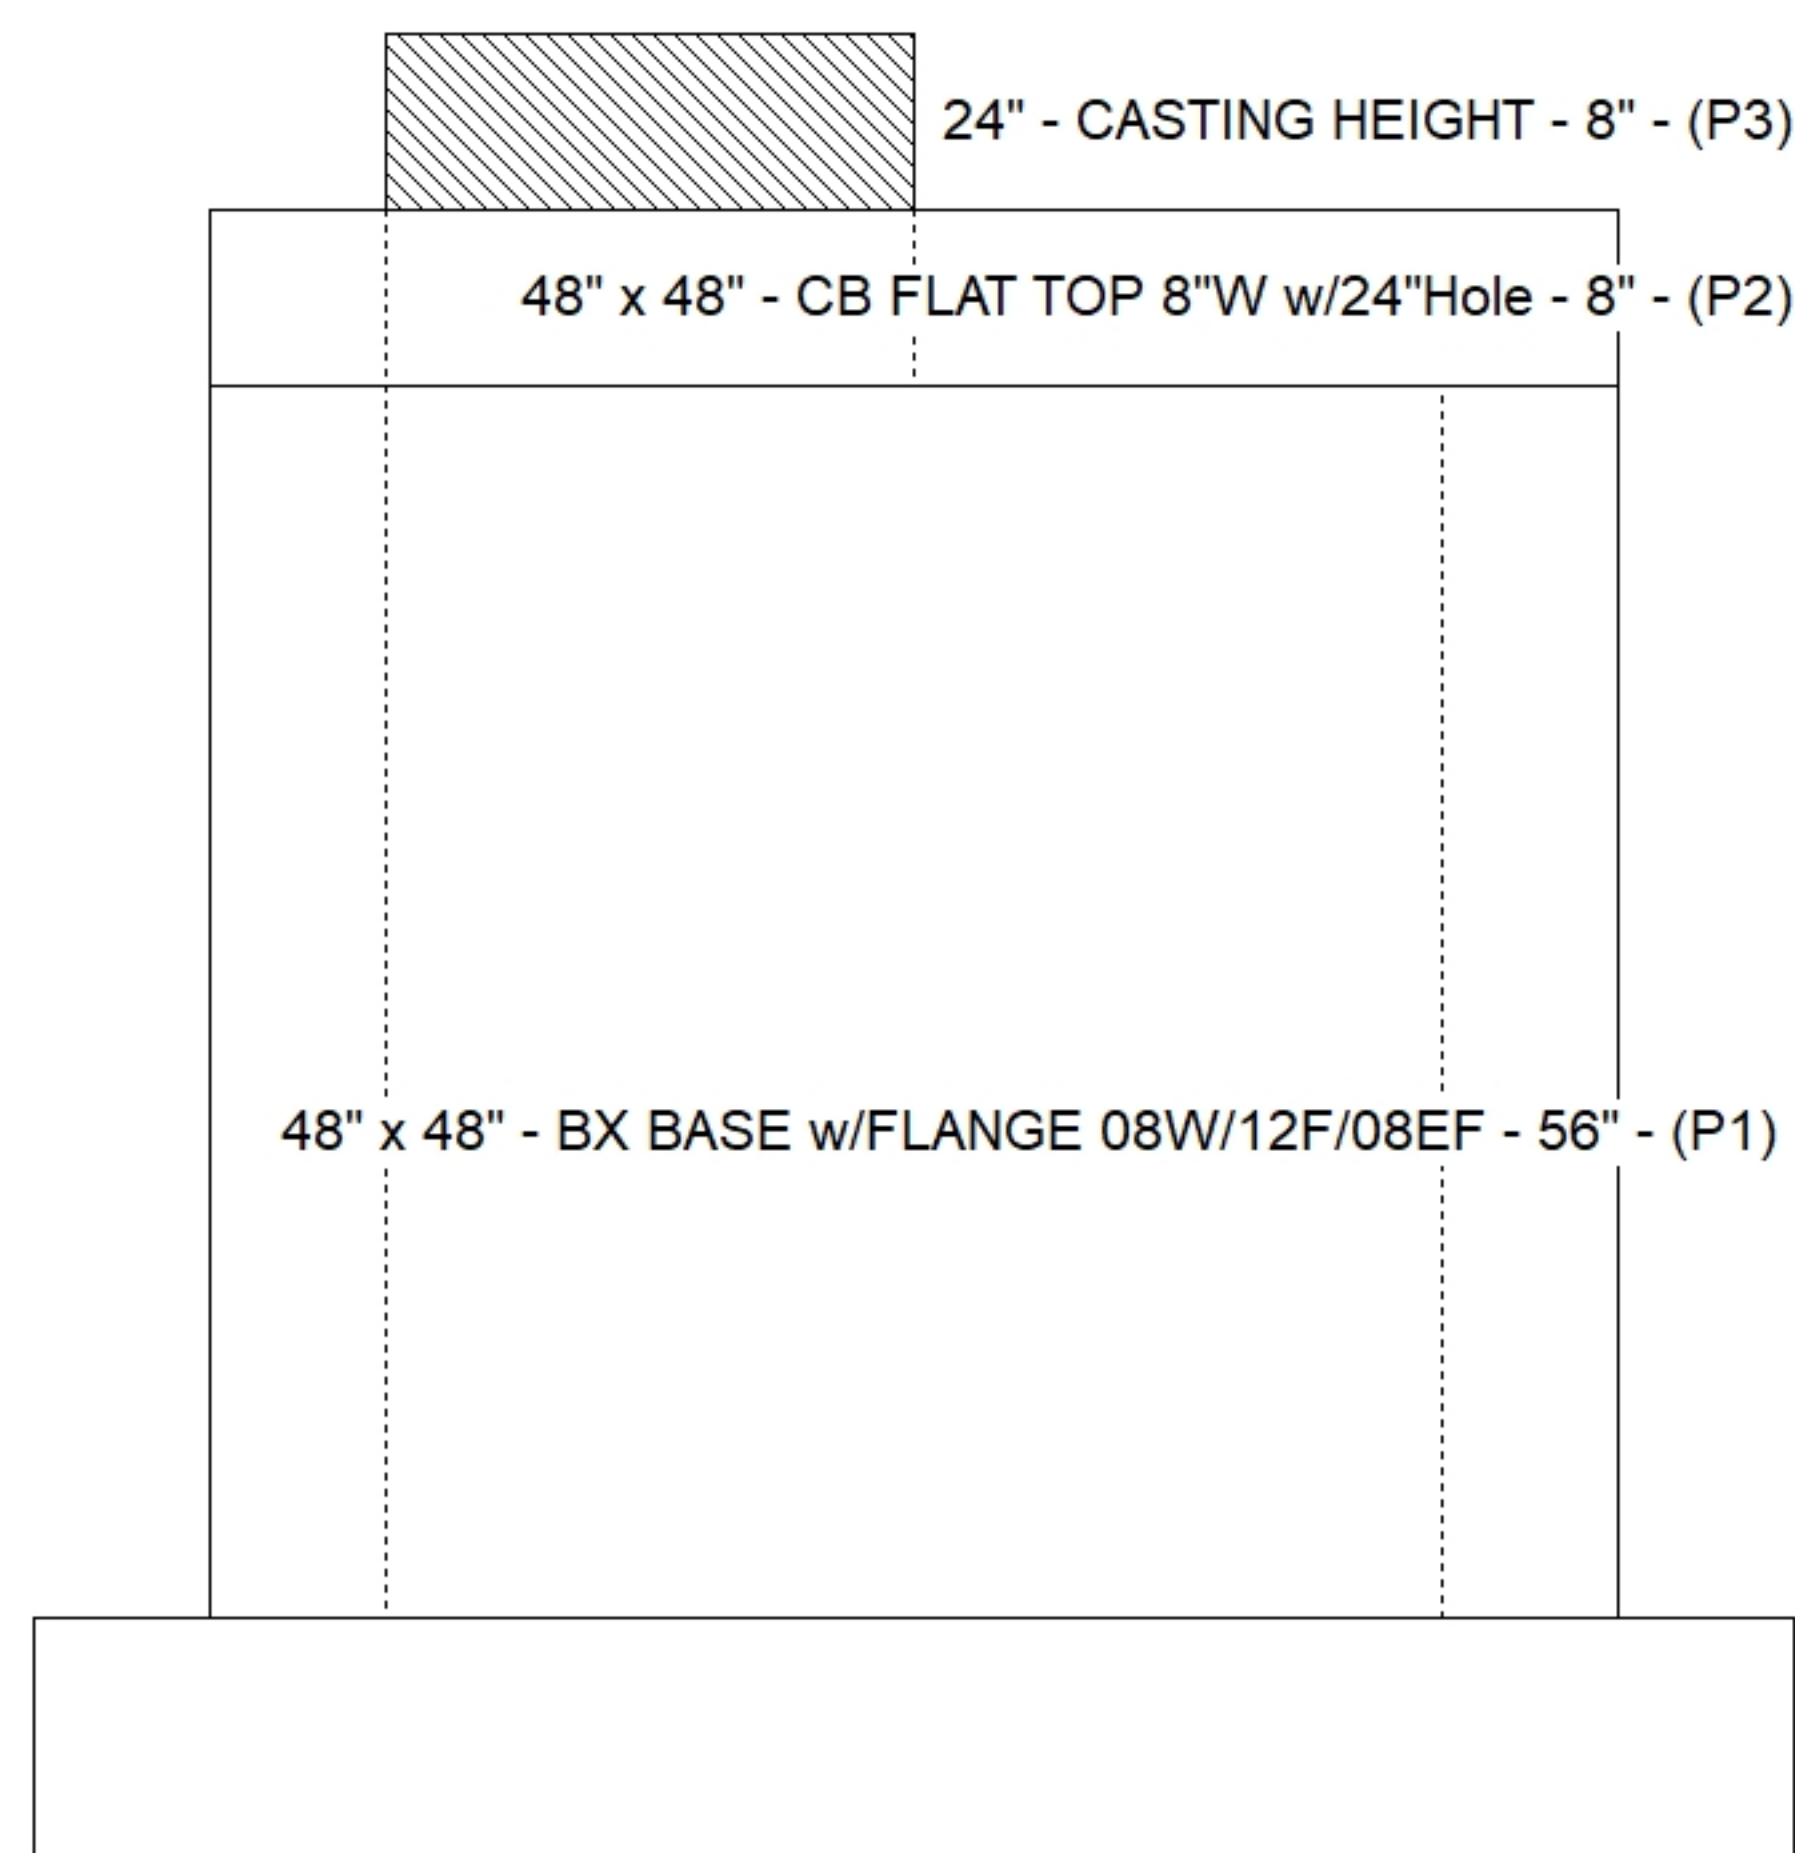

SUBMITTAL  
APPROVED BY: