

Contractor: Cleary Construction, Inc.

TECH: Jared - F

Plant: 100



Size: 48" x 48"

Rim to Invert: 6'

Floor Height: 12"

Slack: 0"


REINFORCING PER ASTM A615 (GRADE 60).

- TOP SLAB (As. 62) #5 BARS AT 6" C.C.E.W
- WALLS #5's AT 6" C.C.E.W.
- FLOOR #5's AT 12" C.C.E.W.


6) MH Step ML-10-TDS-NCR - 10"

0 lb


Structure Total: 15565 lb

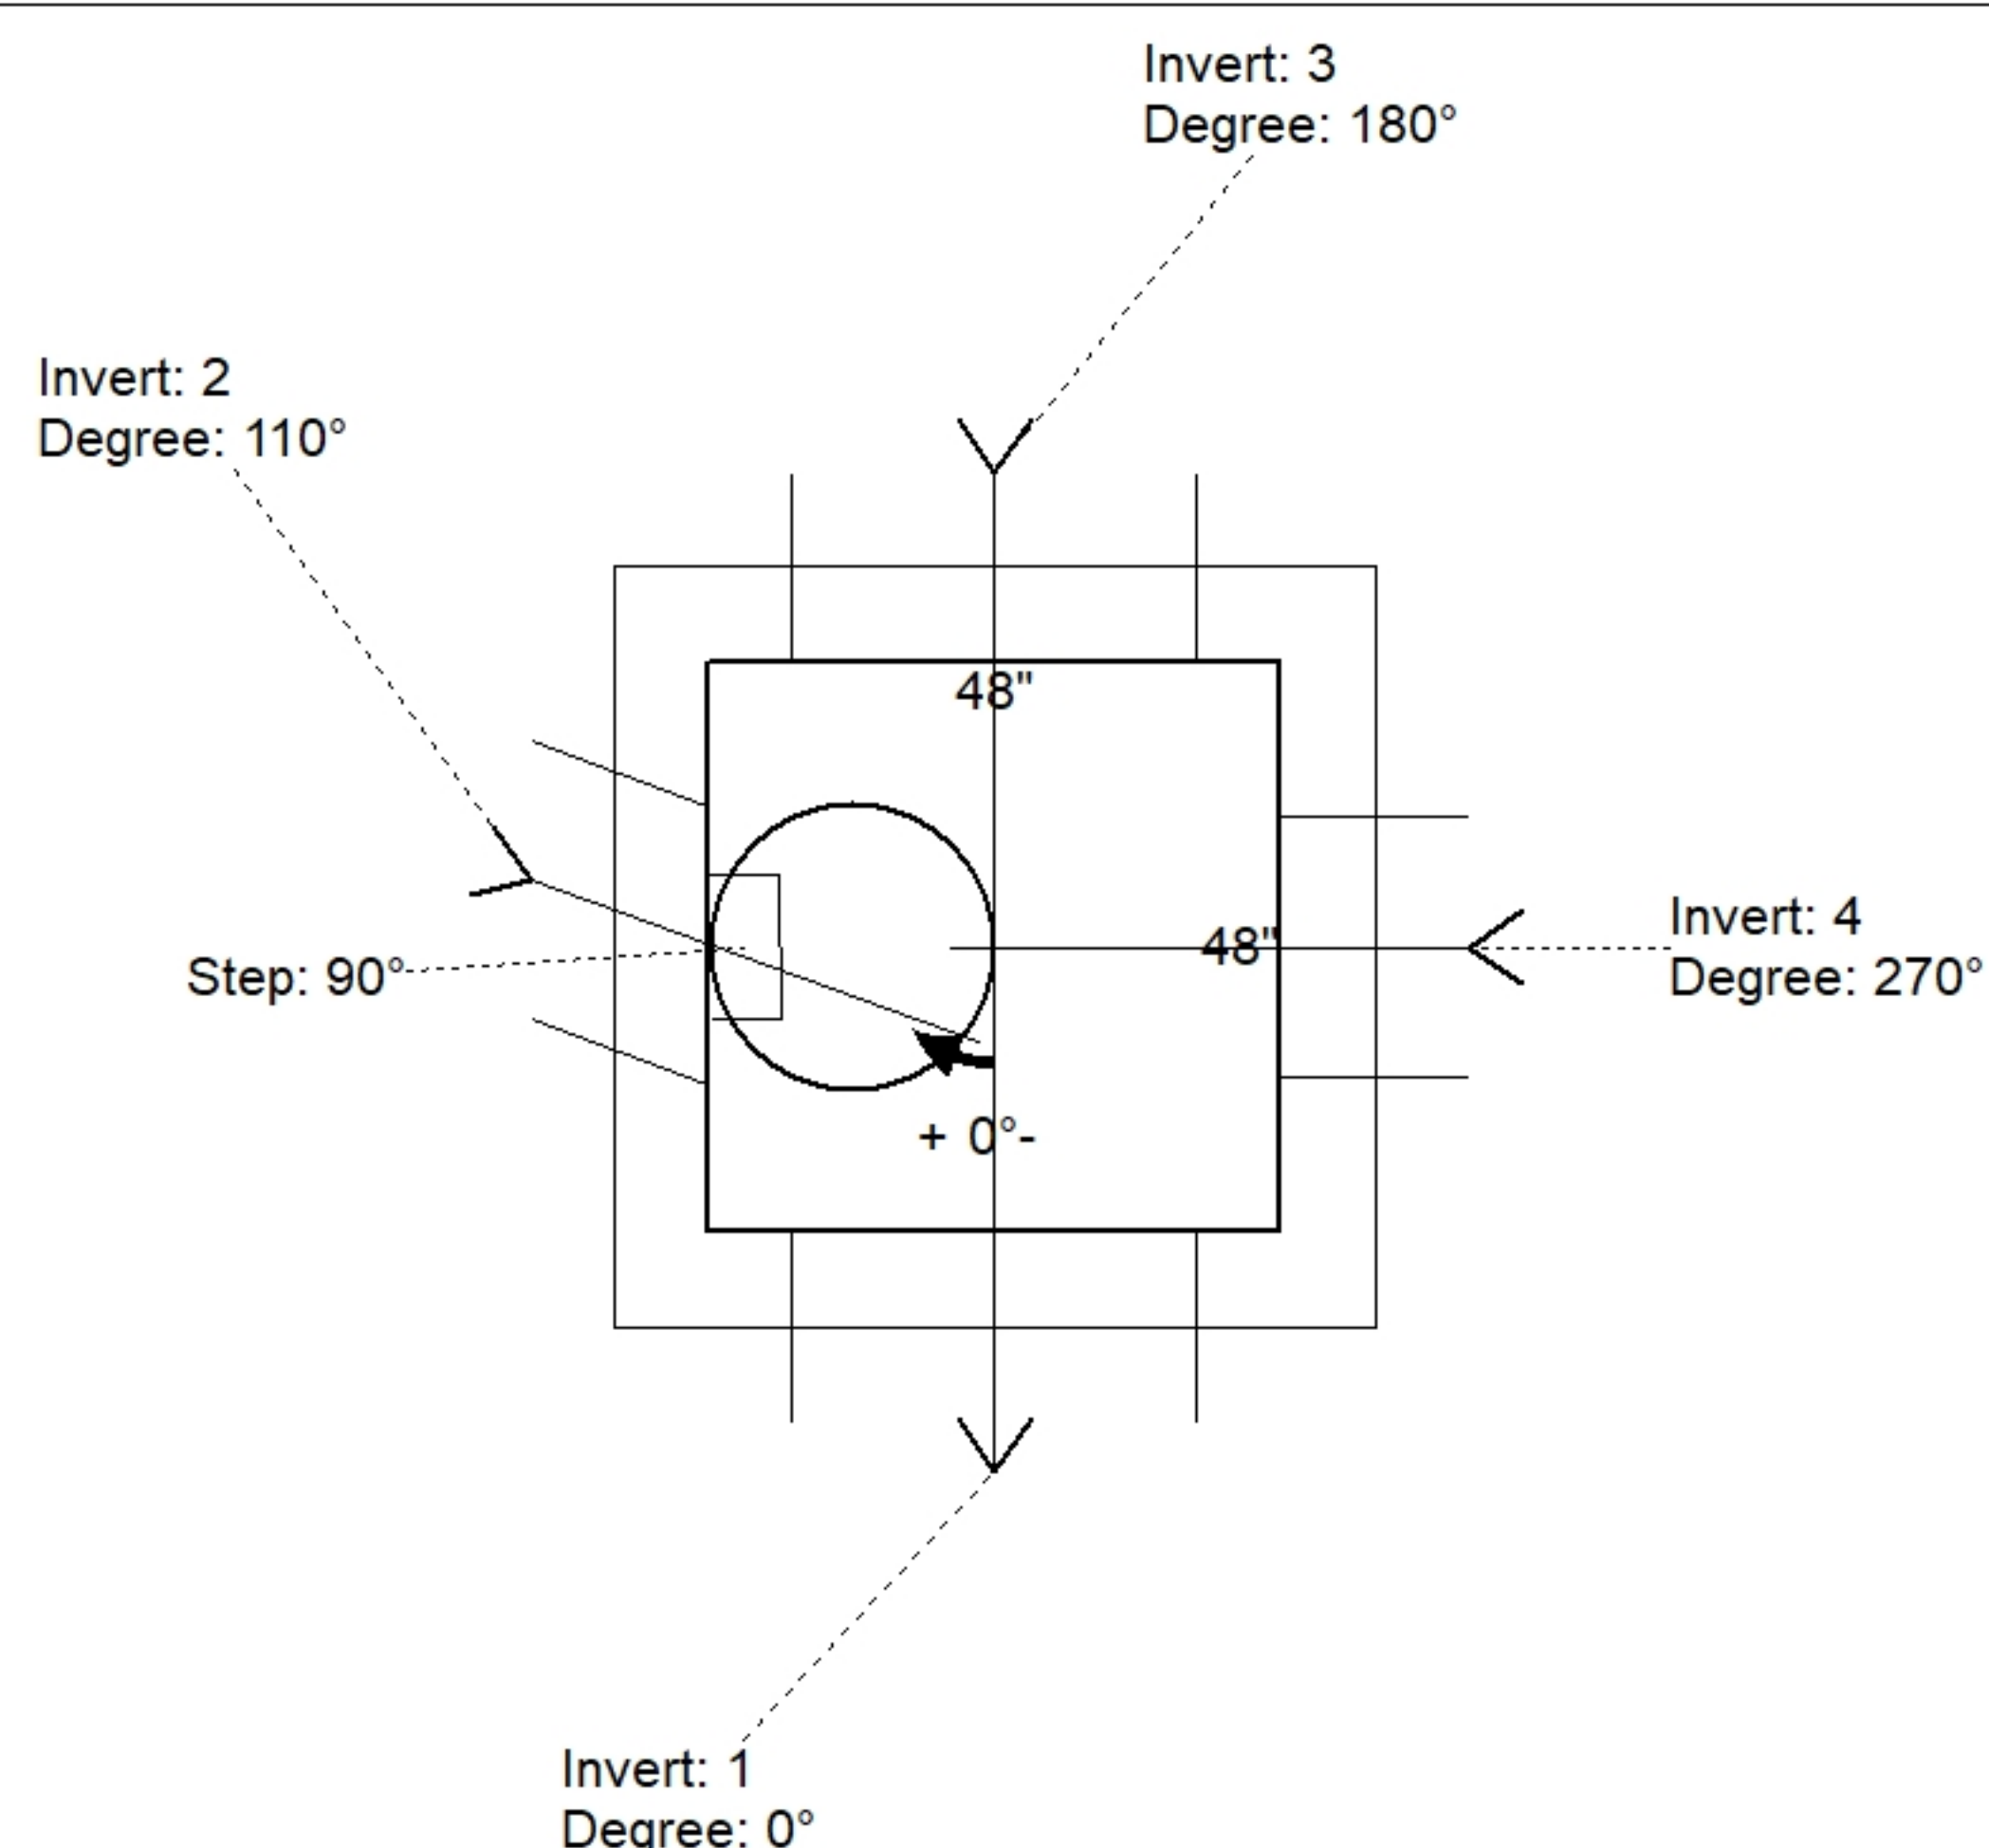

Position	Elev	Angle	Pipe	Pipe OD	Hole	Connector	Up ()	Ref
Rim	793.74'							
Reducer								
Invert 1	787.74'	0°	30" CMP	31"	34"	Hole 34	-2"	P1
Invert 2	787.74'	110°	18" CMP	19"	22"	Hole 22	-2"	P1
Invert 3	787.74'	180°	30" CMP	31"	34"	Hole 34	-2"	P1
Invert 4	787.74'	270°	18" CMP	19"	22"	Hole 22	-2"	P1
Invert 5								
Invert 6								
Invert 7								
Invert 8								

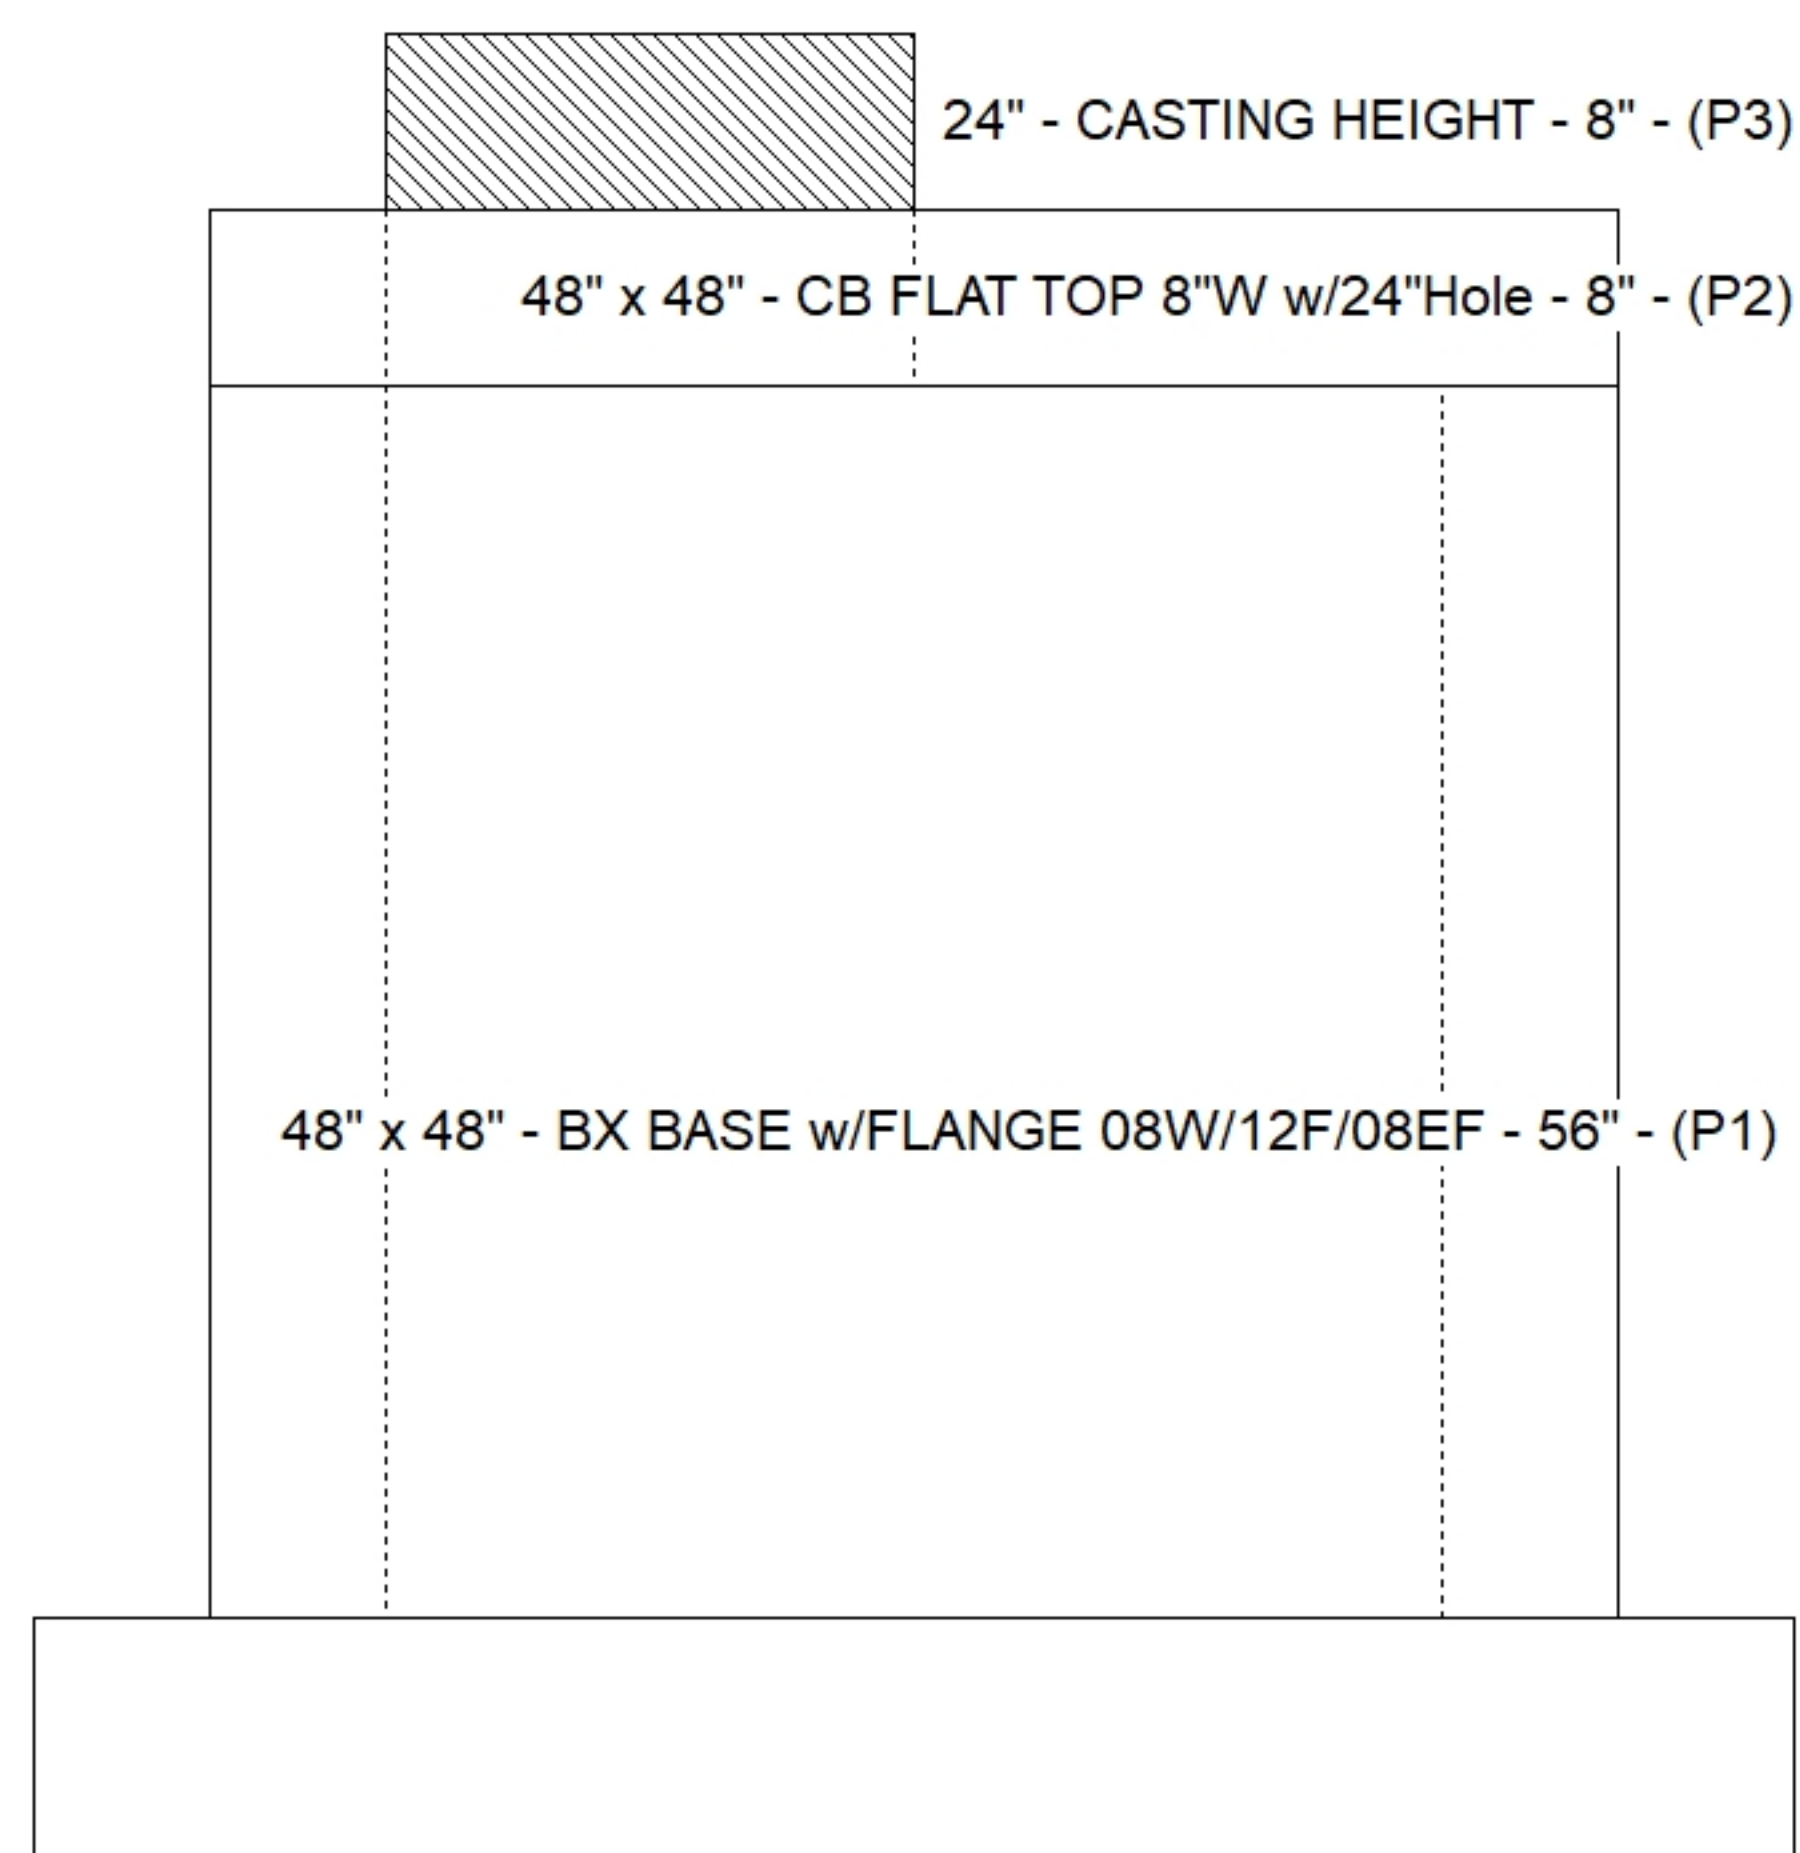

Default - Interior Dimensions

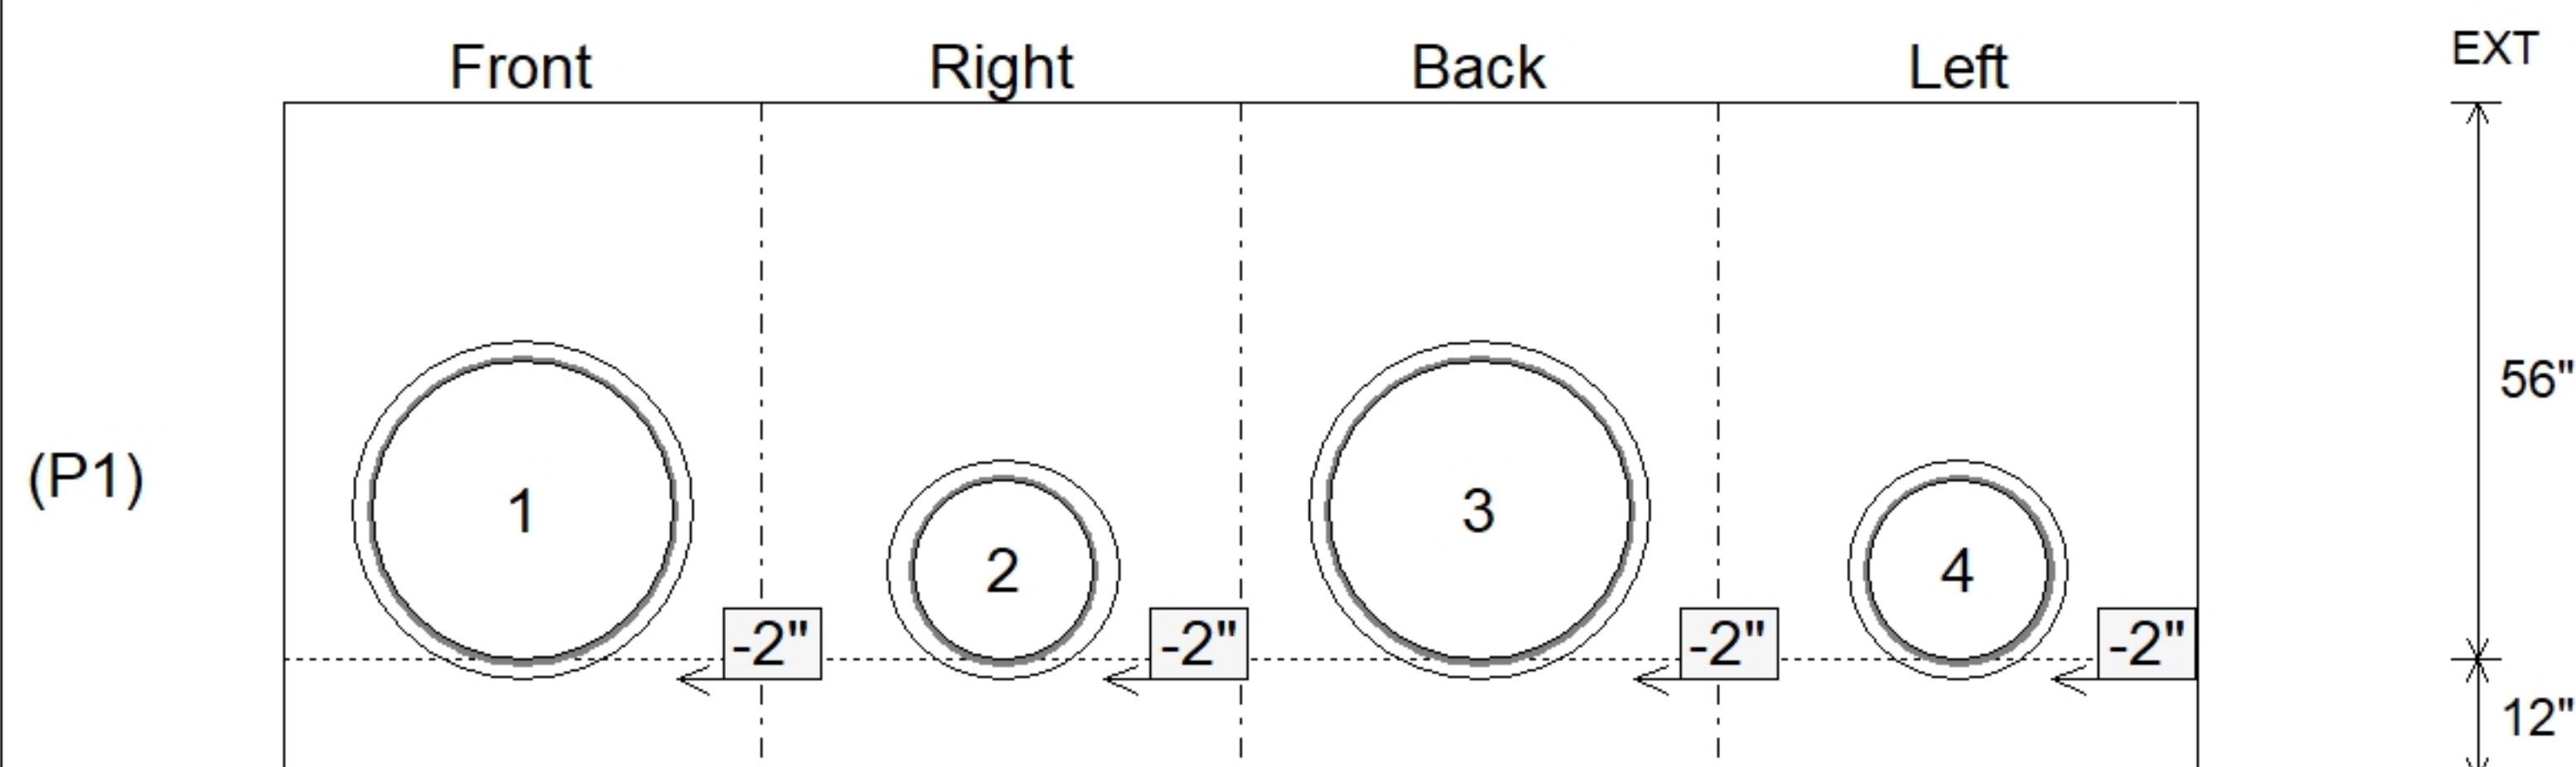

SUBMITTAL
APPROVED BY: