

Contractor: Cleary Construction, Inc.

TECH: Jared - F

Plant: 100



Size: 48" x 48"

Rim to Invert: 6.75'


Floor Height: 12"

Slack: 0"


- FLOOR #5's AT 12" C.C.E.W.

0 lb


Structure Total: 13935 lb

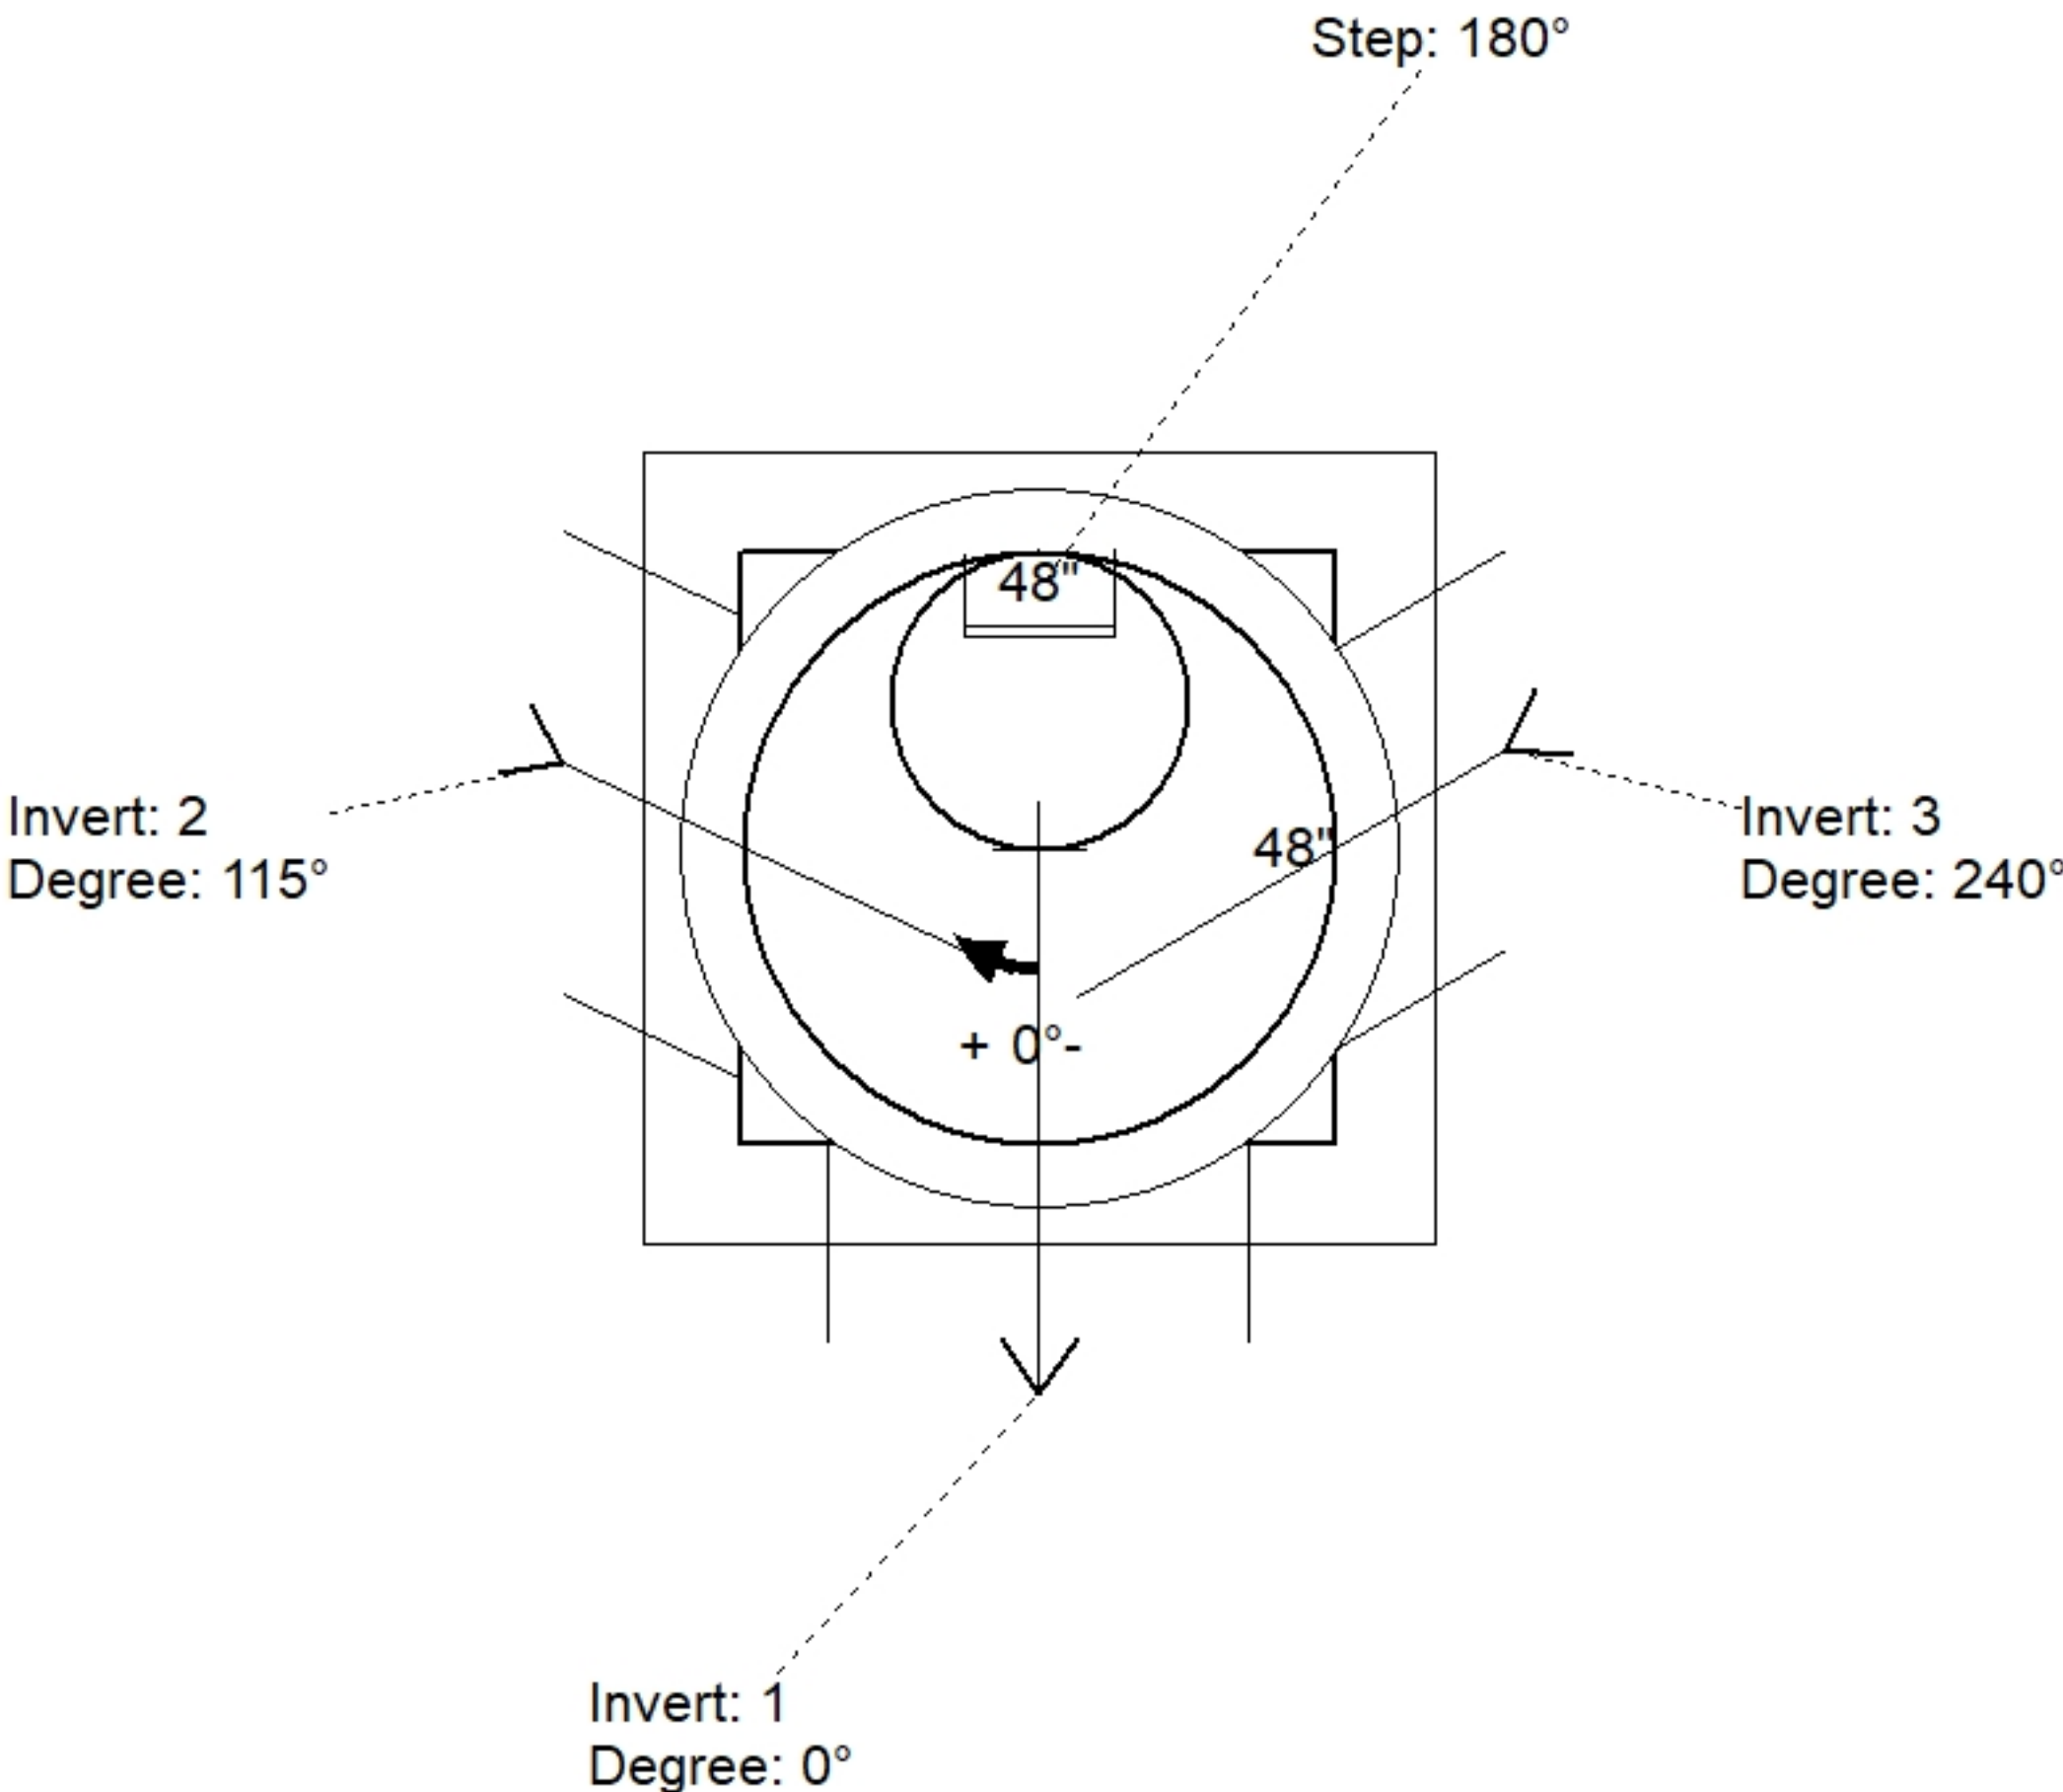

Position	Elev	Angle	Pipe	Pipe OD	Hole	Connector	Up (⌵)	Ref
Rim	798.27'							
Reducer	794.937'							
Invert 1	791.52'	0°	30" CMP	31"	34"	Hole 34	-2"	P1
Invert 2	791.52'	115°	30" CMP	31"	34"	Hole 34	-2"	P1
Invert 3	791.52'	240°	24" CMP	25"	28"	Hole 28	-2"	P1
Invert 4								
Invert 5								
Invert 6								
Invert 7								
Invert 8								

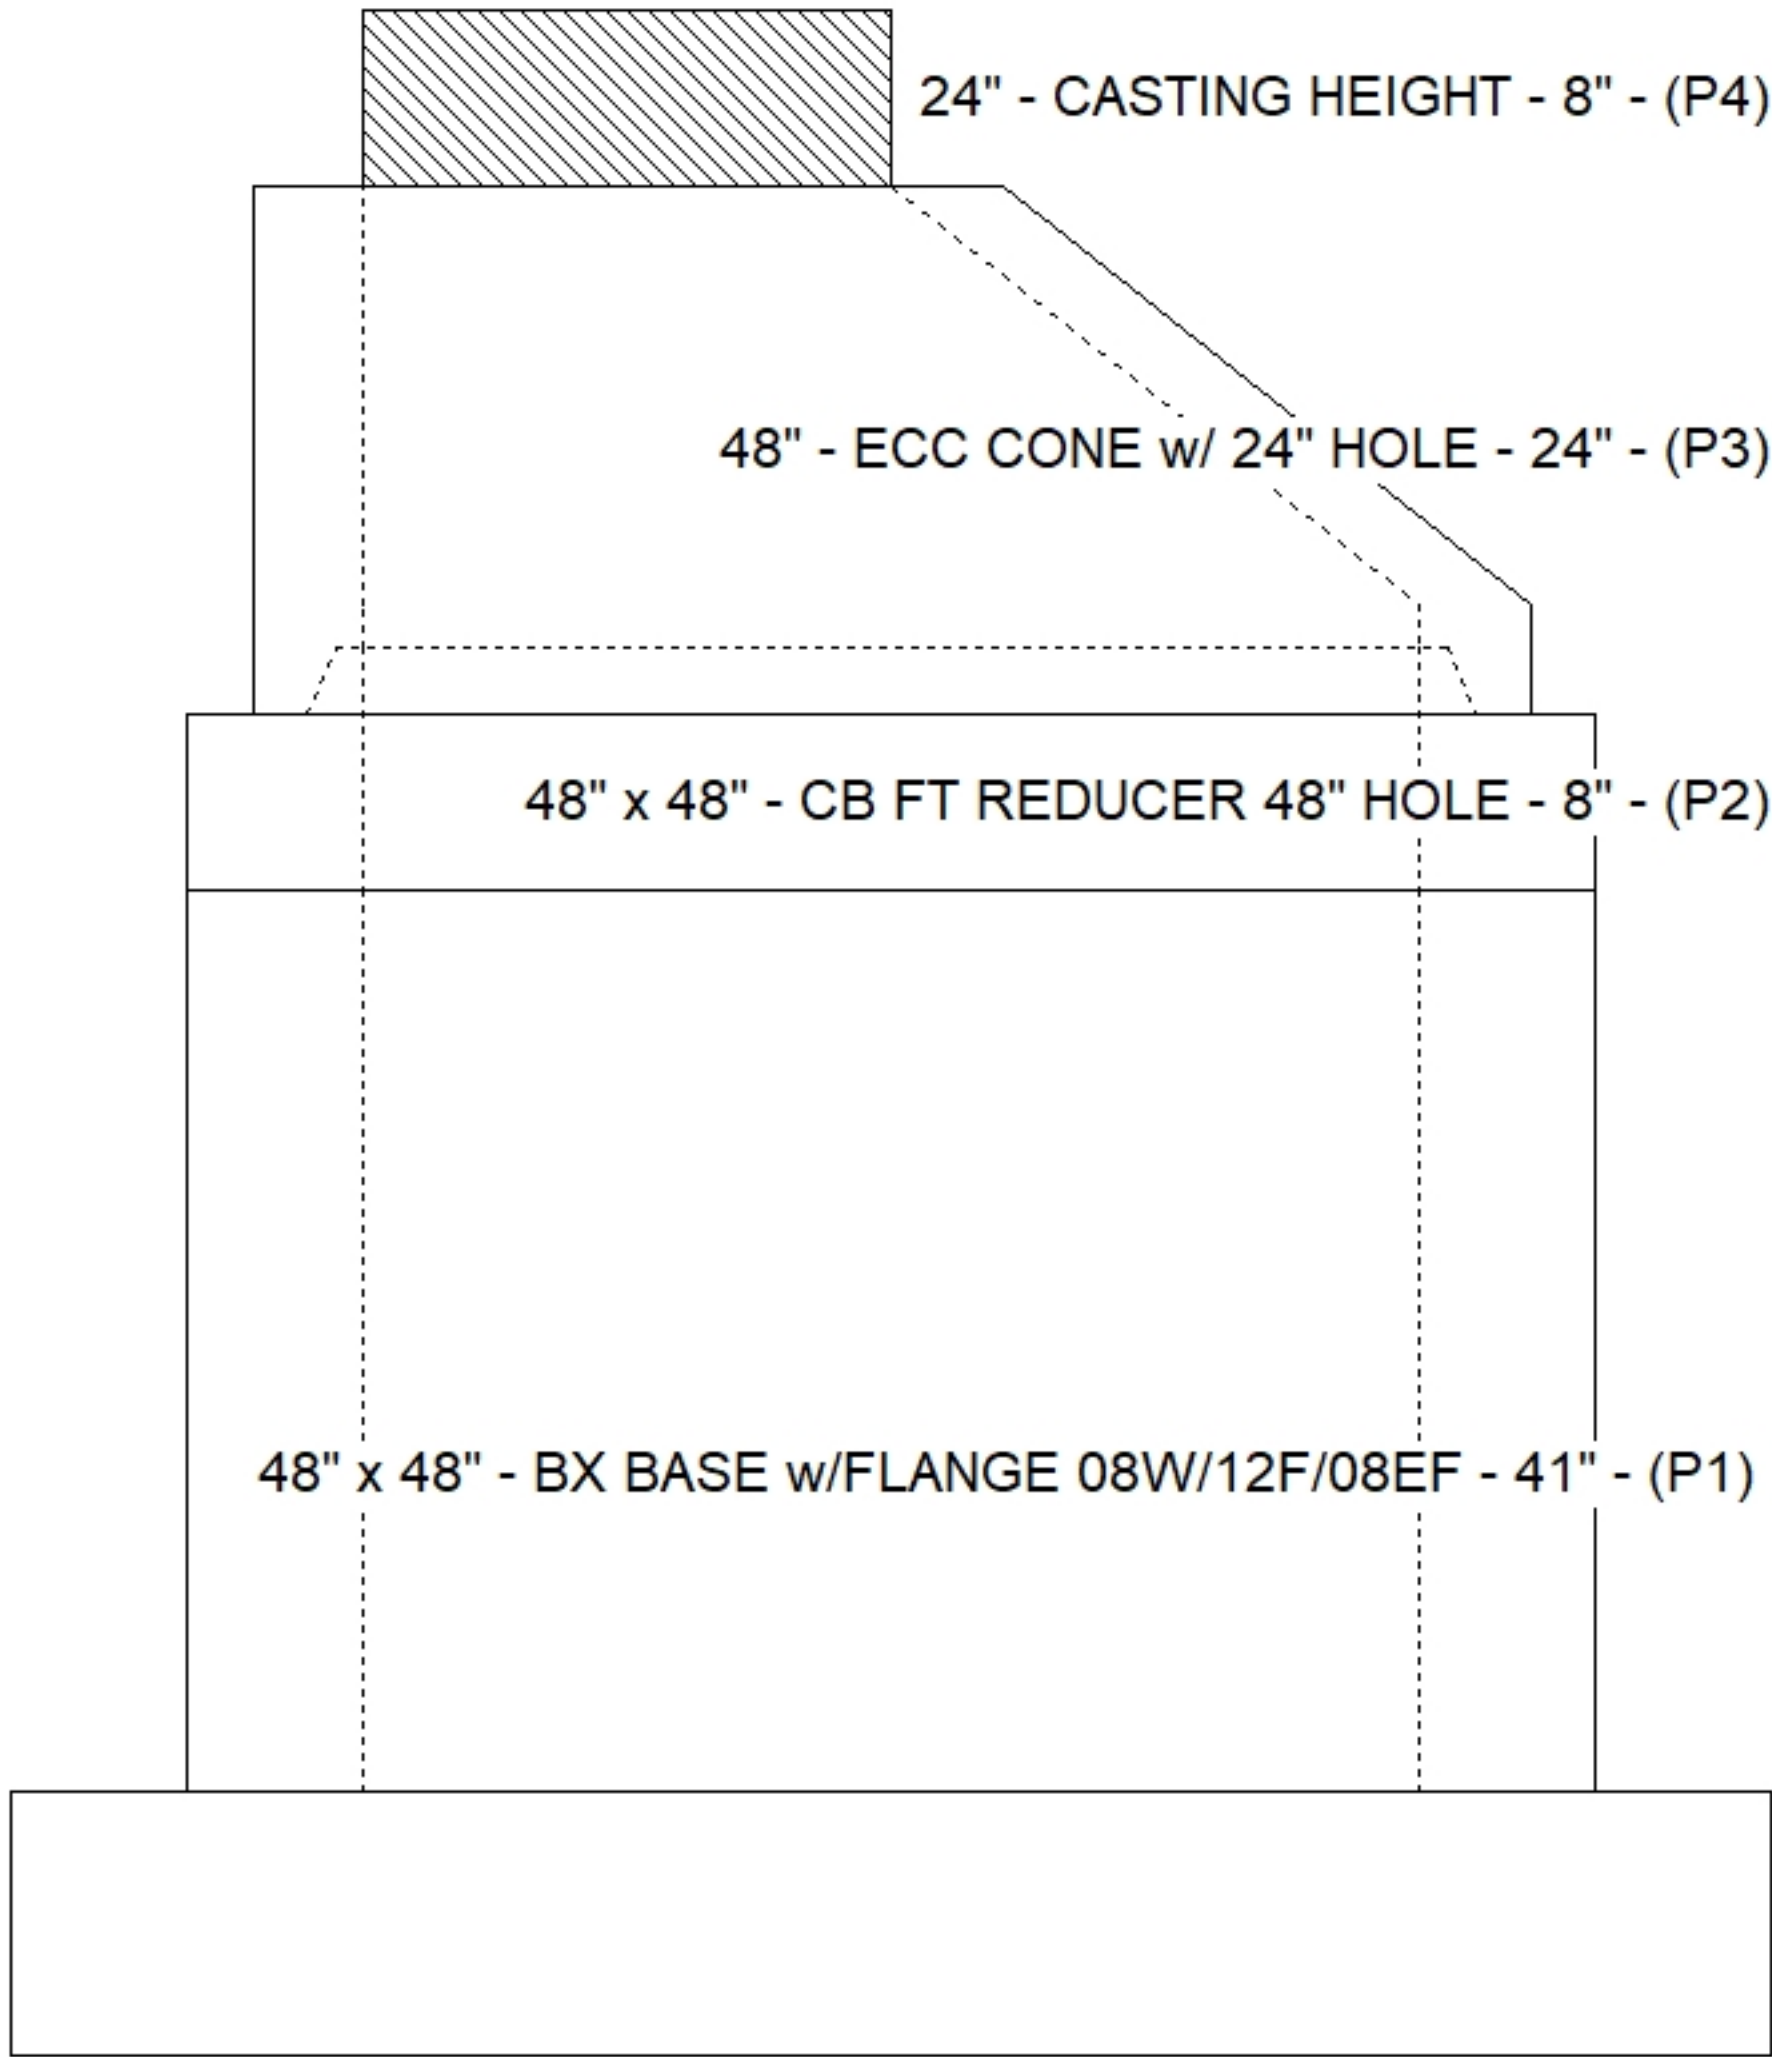

Default - Interior Dimensions

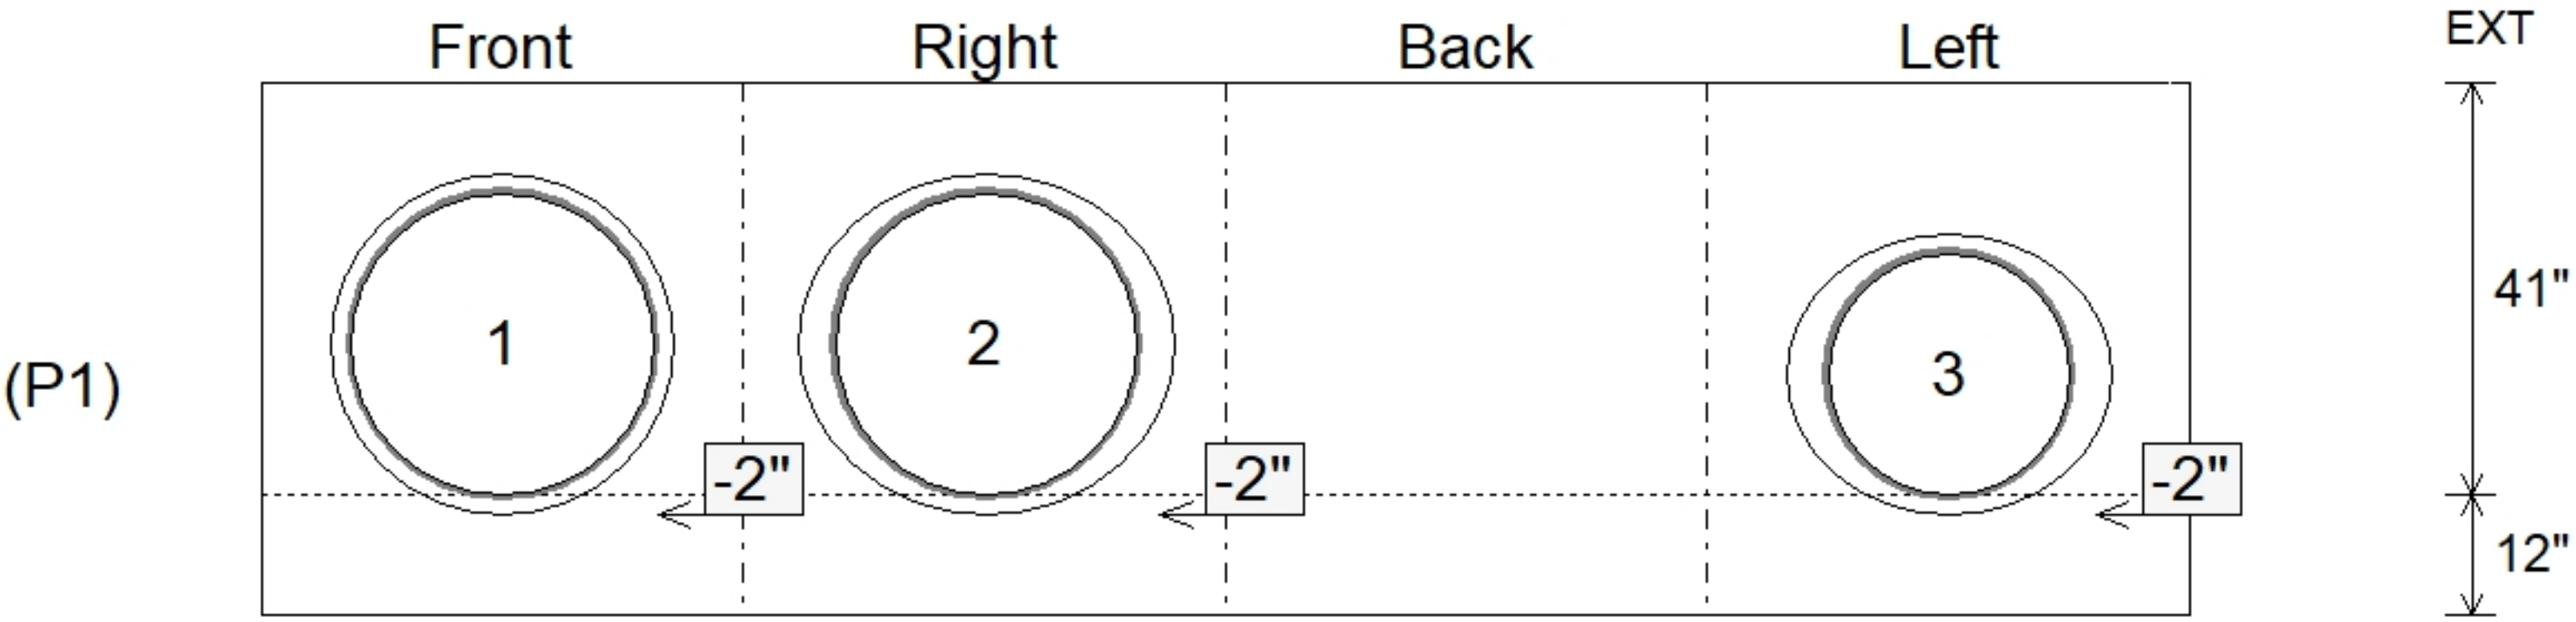

Submittal Drawing
8/17/2026 2:01:43 PM

SUBMITTAL
APPROVED BY: