

Contractor: Cleary Construction, Inc.

TECH: Jared - F

Plant: 100



Size: 48" x 48"

Rim to Invert: 3.75'


Floor Height: 12"

Slack: 2.5"

- FLOOR (As .31) #5 BARS AT 12" C.C.E.W.



$$\begin{array}{r} 315 \\ \hline 454 \end{array}$$

Structure Total: 16415 lb

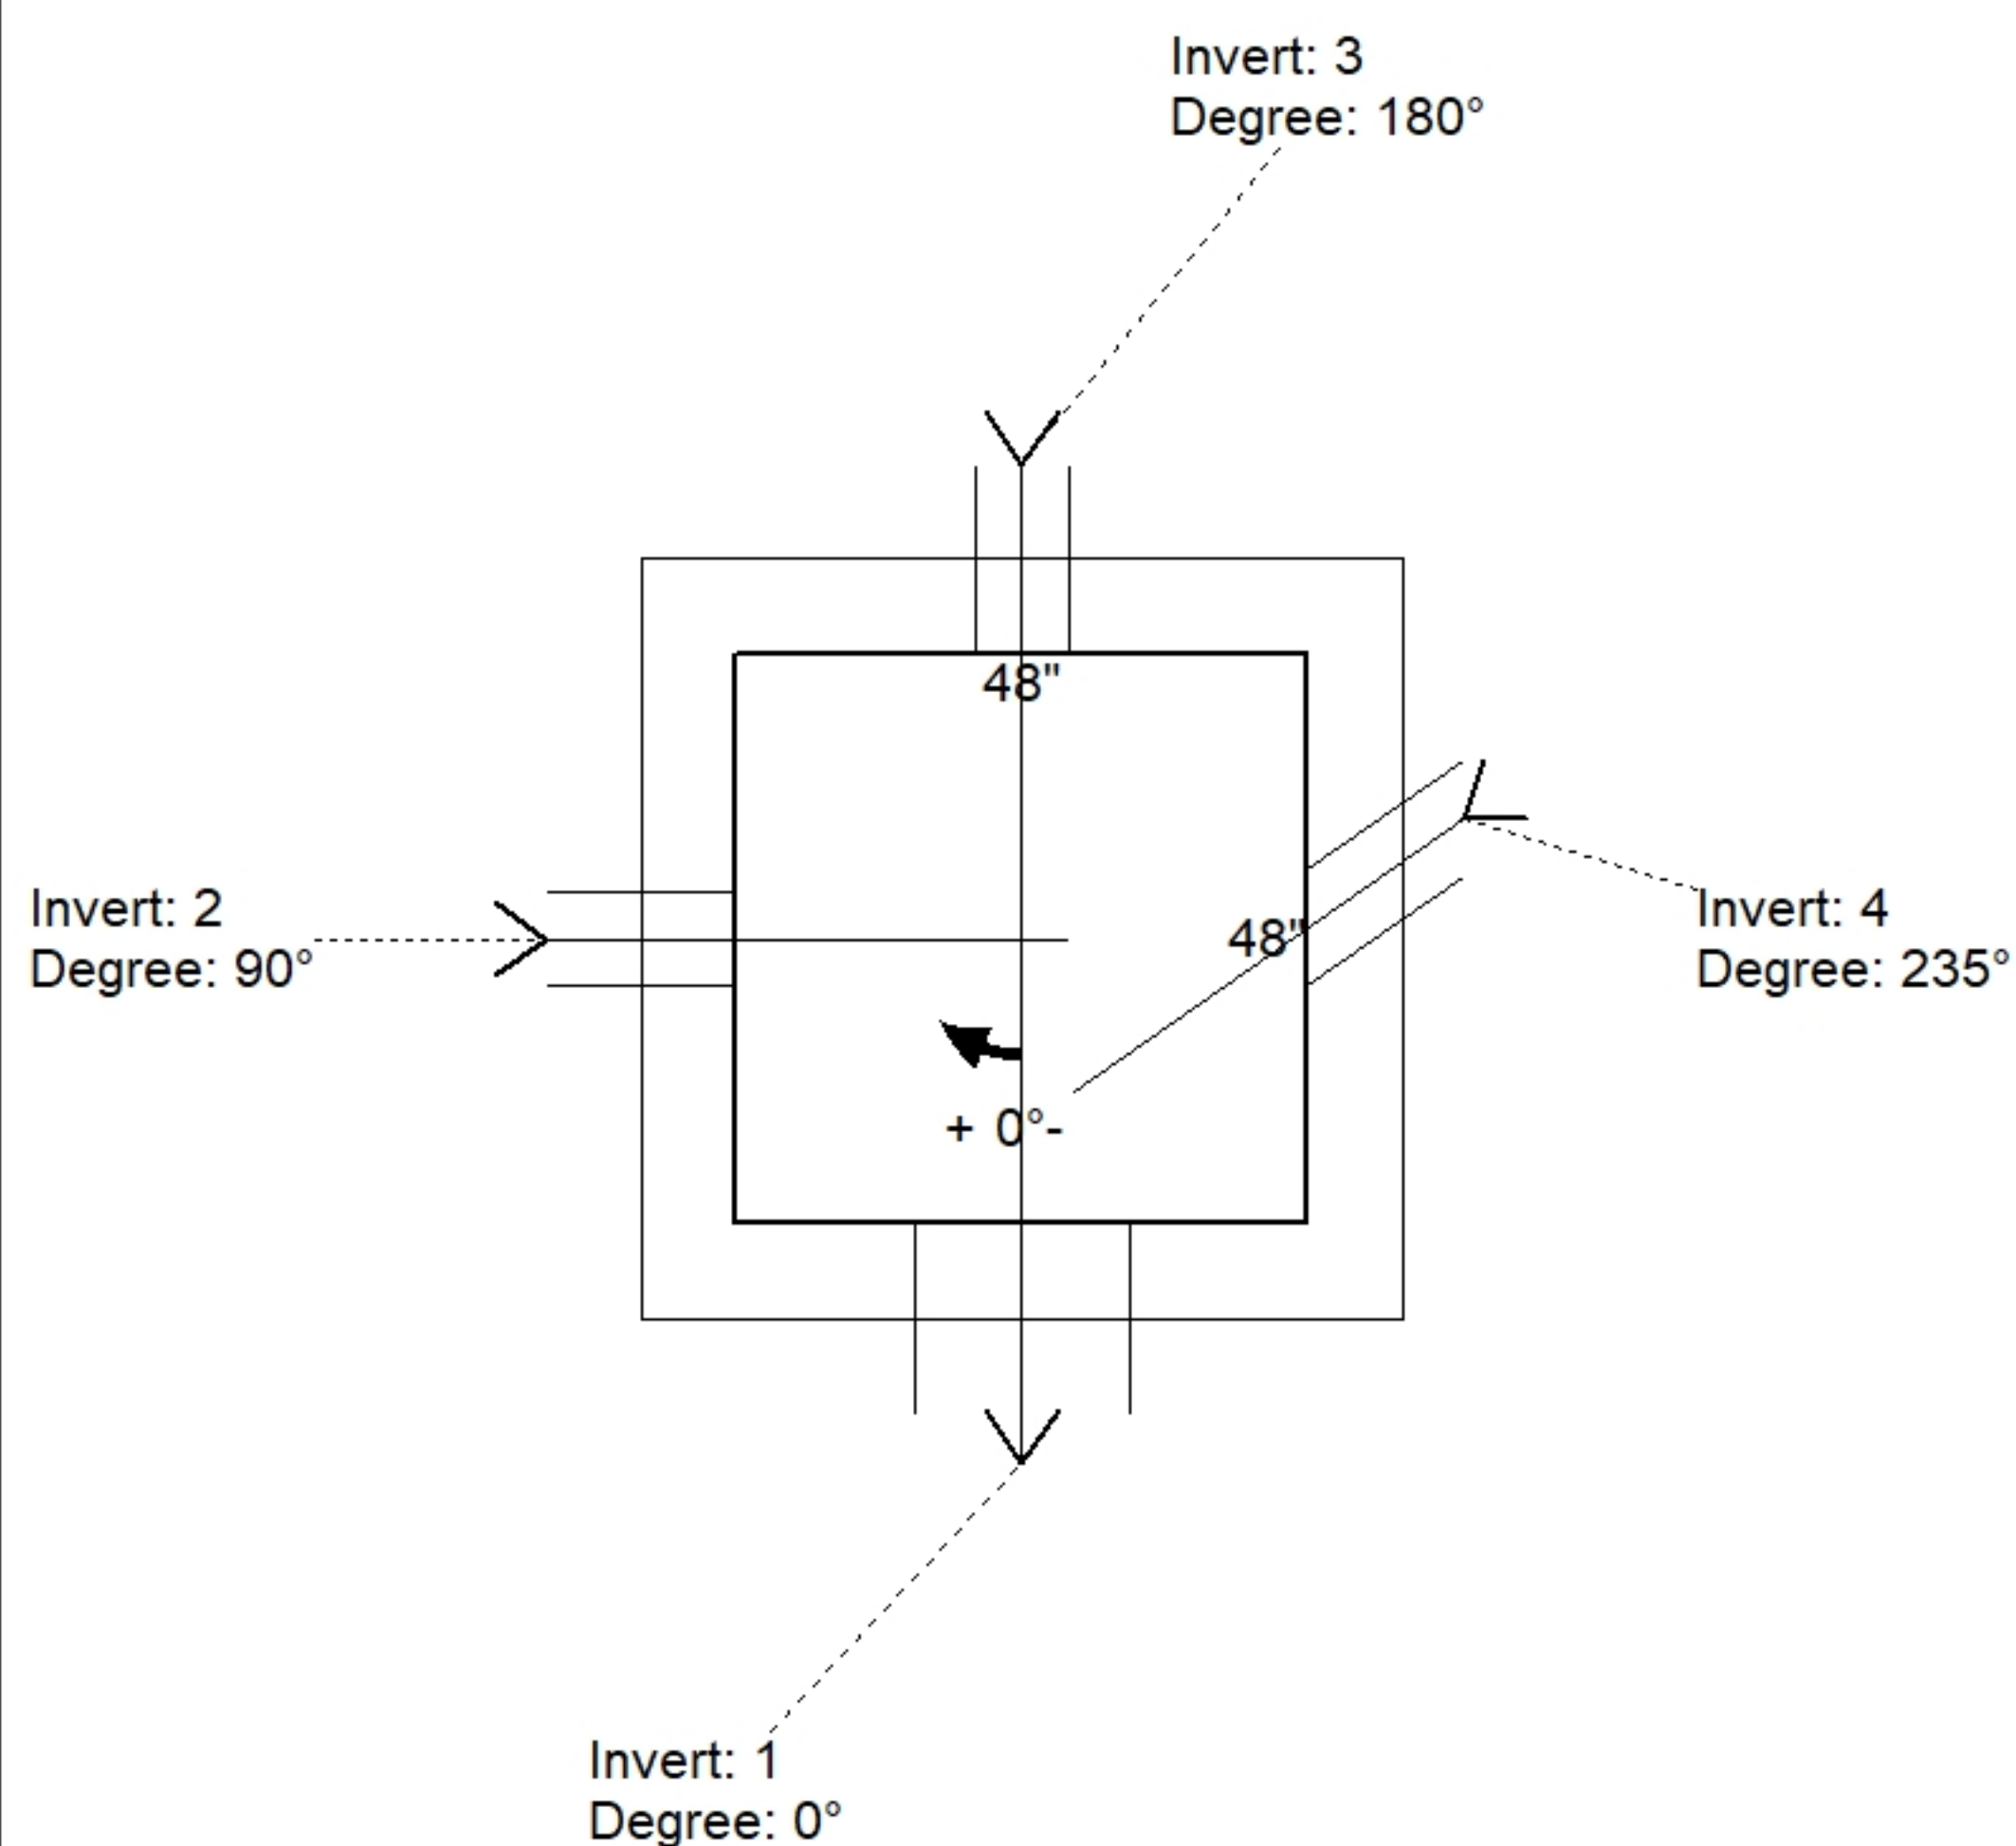

Position	Elev	Angle	Pipe	Pipe OD	Hole	Connector	Up (')	Ref
Rim	779'							
Reducer								
Invert 1	775.25'	0°	15" CMP	16"	18"	Hole 18	0"	P1
Invert 2	775.29'	90°	4" CMP	5"	8"	Hole 8	-0.02"	P1
Invert 3	775.29'	180°	4" CMP	5"	8"	Hole 8	-0.02"	P1
Invert 4	775.29'	235°	4" CMP	5"	8"	Hole 8	-0.02"	P1
Invert 5								
Invert 6								
Invert 7								
Invert 8								

Default - Interior Dimensions

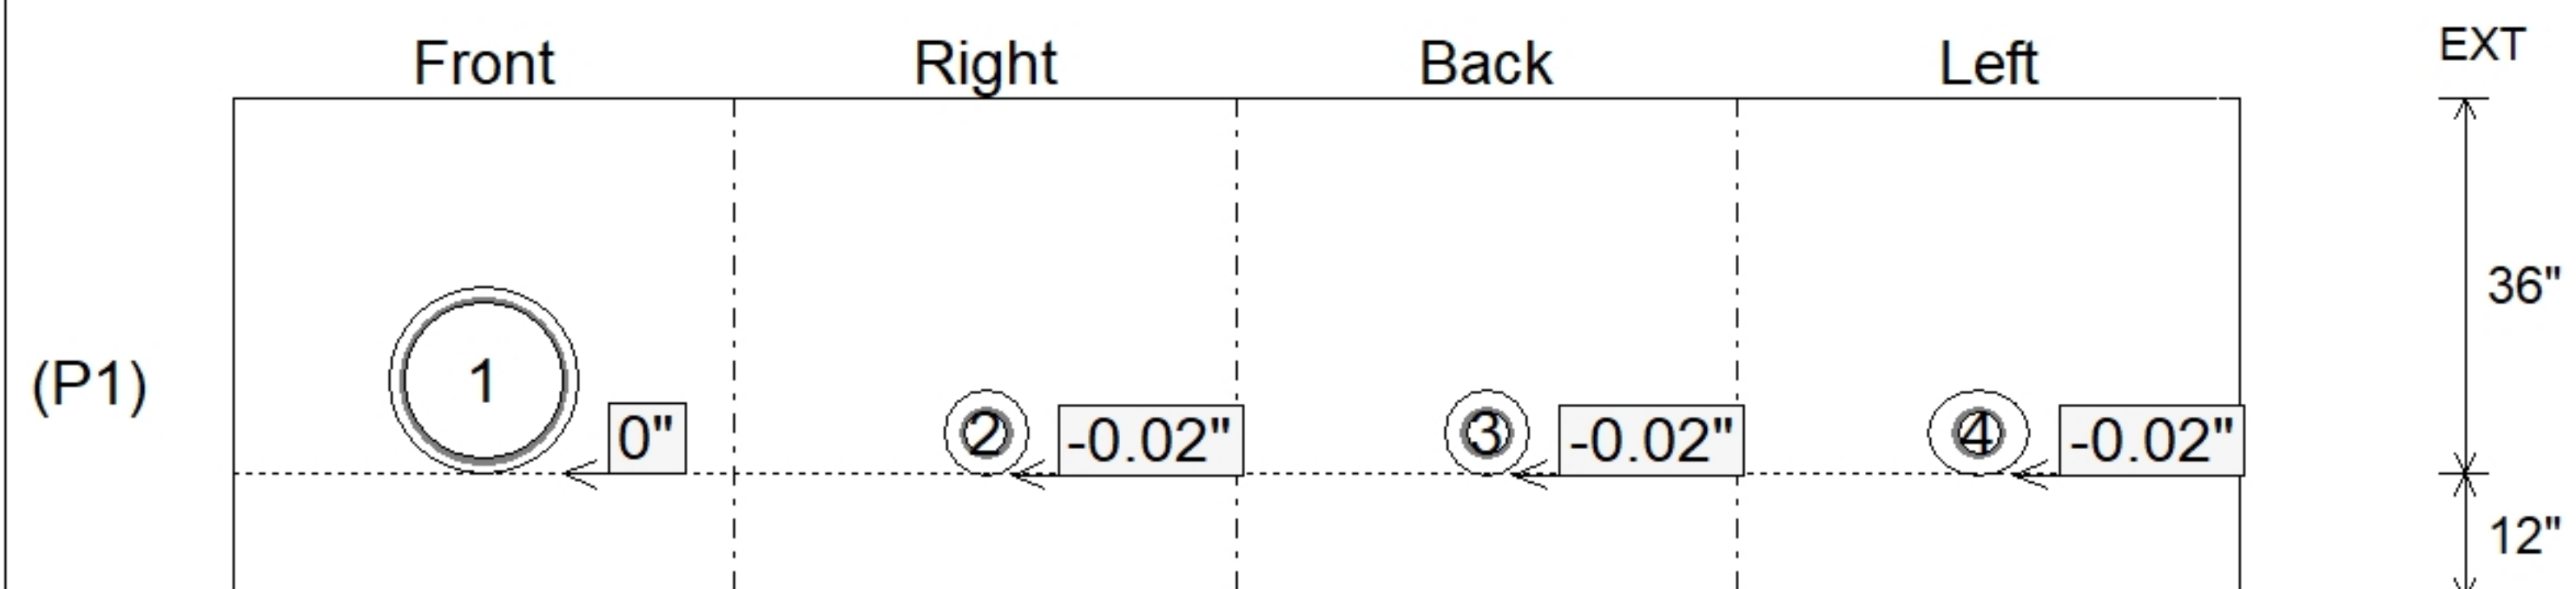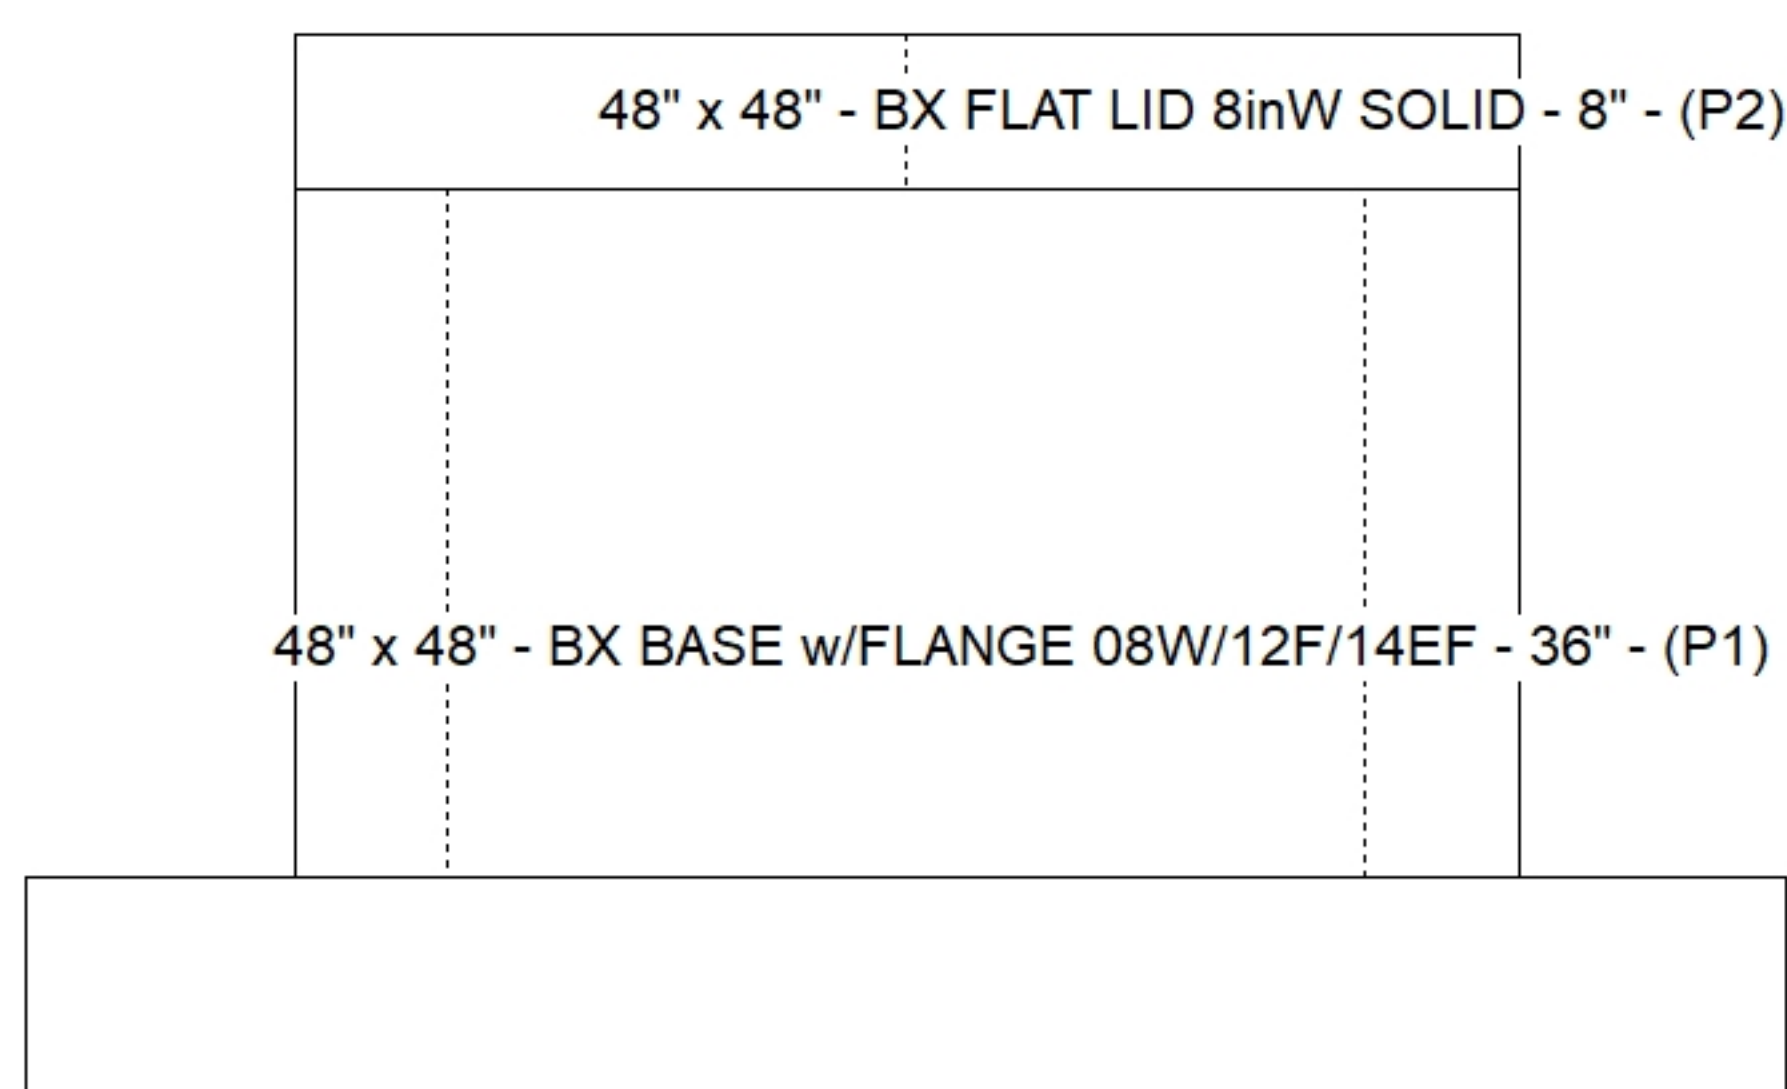

SUBMITTAL
APPROVED BY: