

Contractor: Cleary Construction, Inc.

TECH: Jared - F

Plant: 100




Slack: 0.76"

REINFORCING PER ASTM A615(GRADE 60).
- WALLS (As .31) #5 BARS AT 12" C.C.E.W.
- FLOOR (As .31) #5 BARS AT 12" C.C.E.W.


P3) 36" x 48" - P.I.P. - BY OTHERS - 8"
P2) 36" x 48" - BOX RISER 8inW - 30"
P1) 36" x 48" - BOX BASE 8inW, 8inF - 48"
2) 36" x 48" - Conseal CS-102 1.00"
1) Hole - 18

0 lb
4028 lb
8508 lb
0 lb
0 lb


Structure Total: 12535 lb

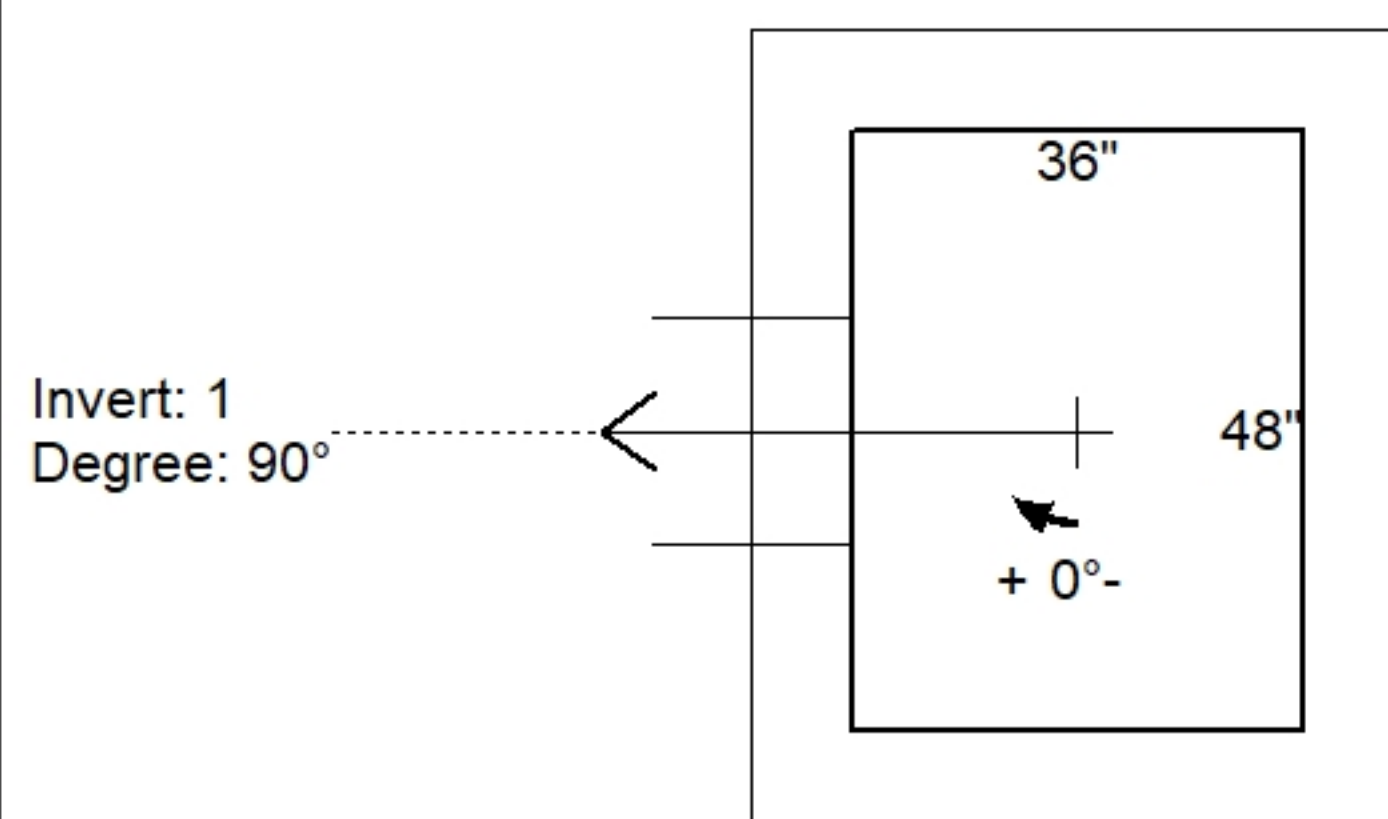

Position	Elev	Angle	Pipe	Pipe OD	Hole	Connector	Up (⌵)	Ref
Rim	762.93'							
Reducer								
Invert 1	755.7'	90°	15" CMP	16"	18"	Hole 18	-1.5"	P1
Invert 2								
Invert 3								
Invert 4								
Invert 5								
Invert 6								
Invert 7								
Invert 8								

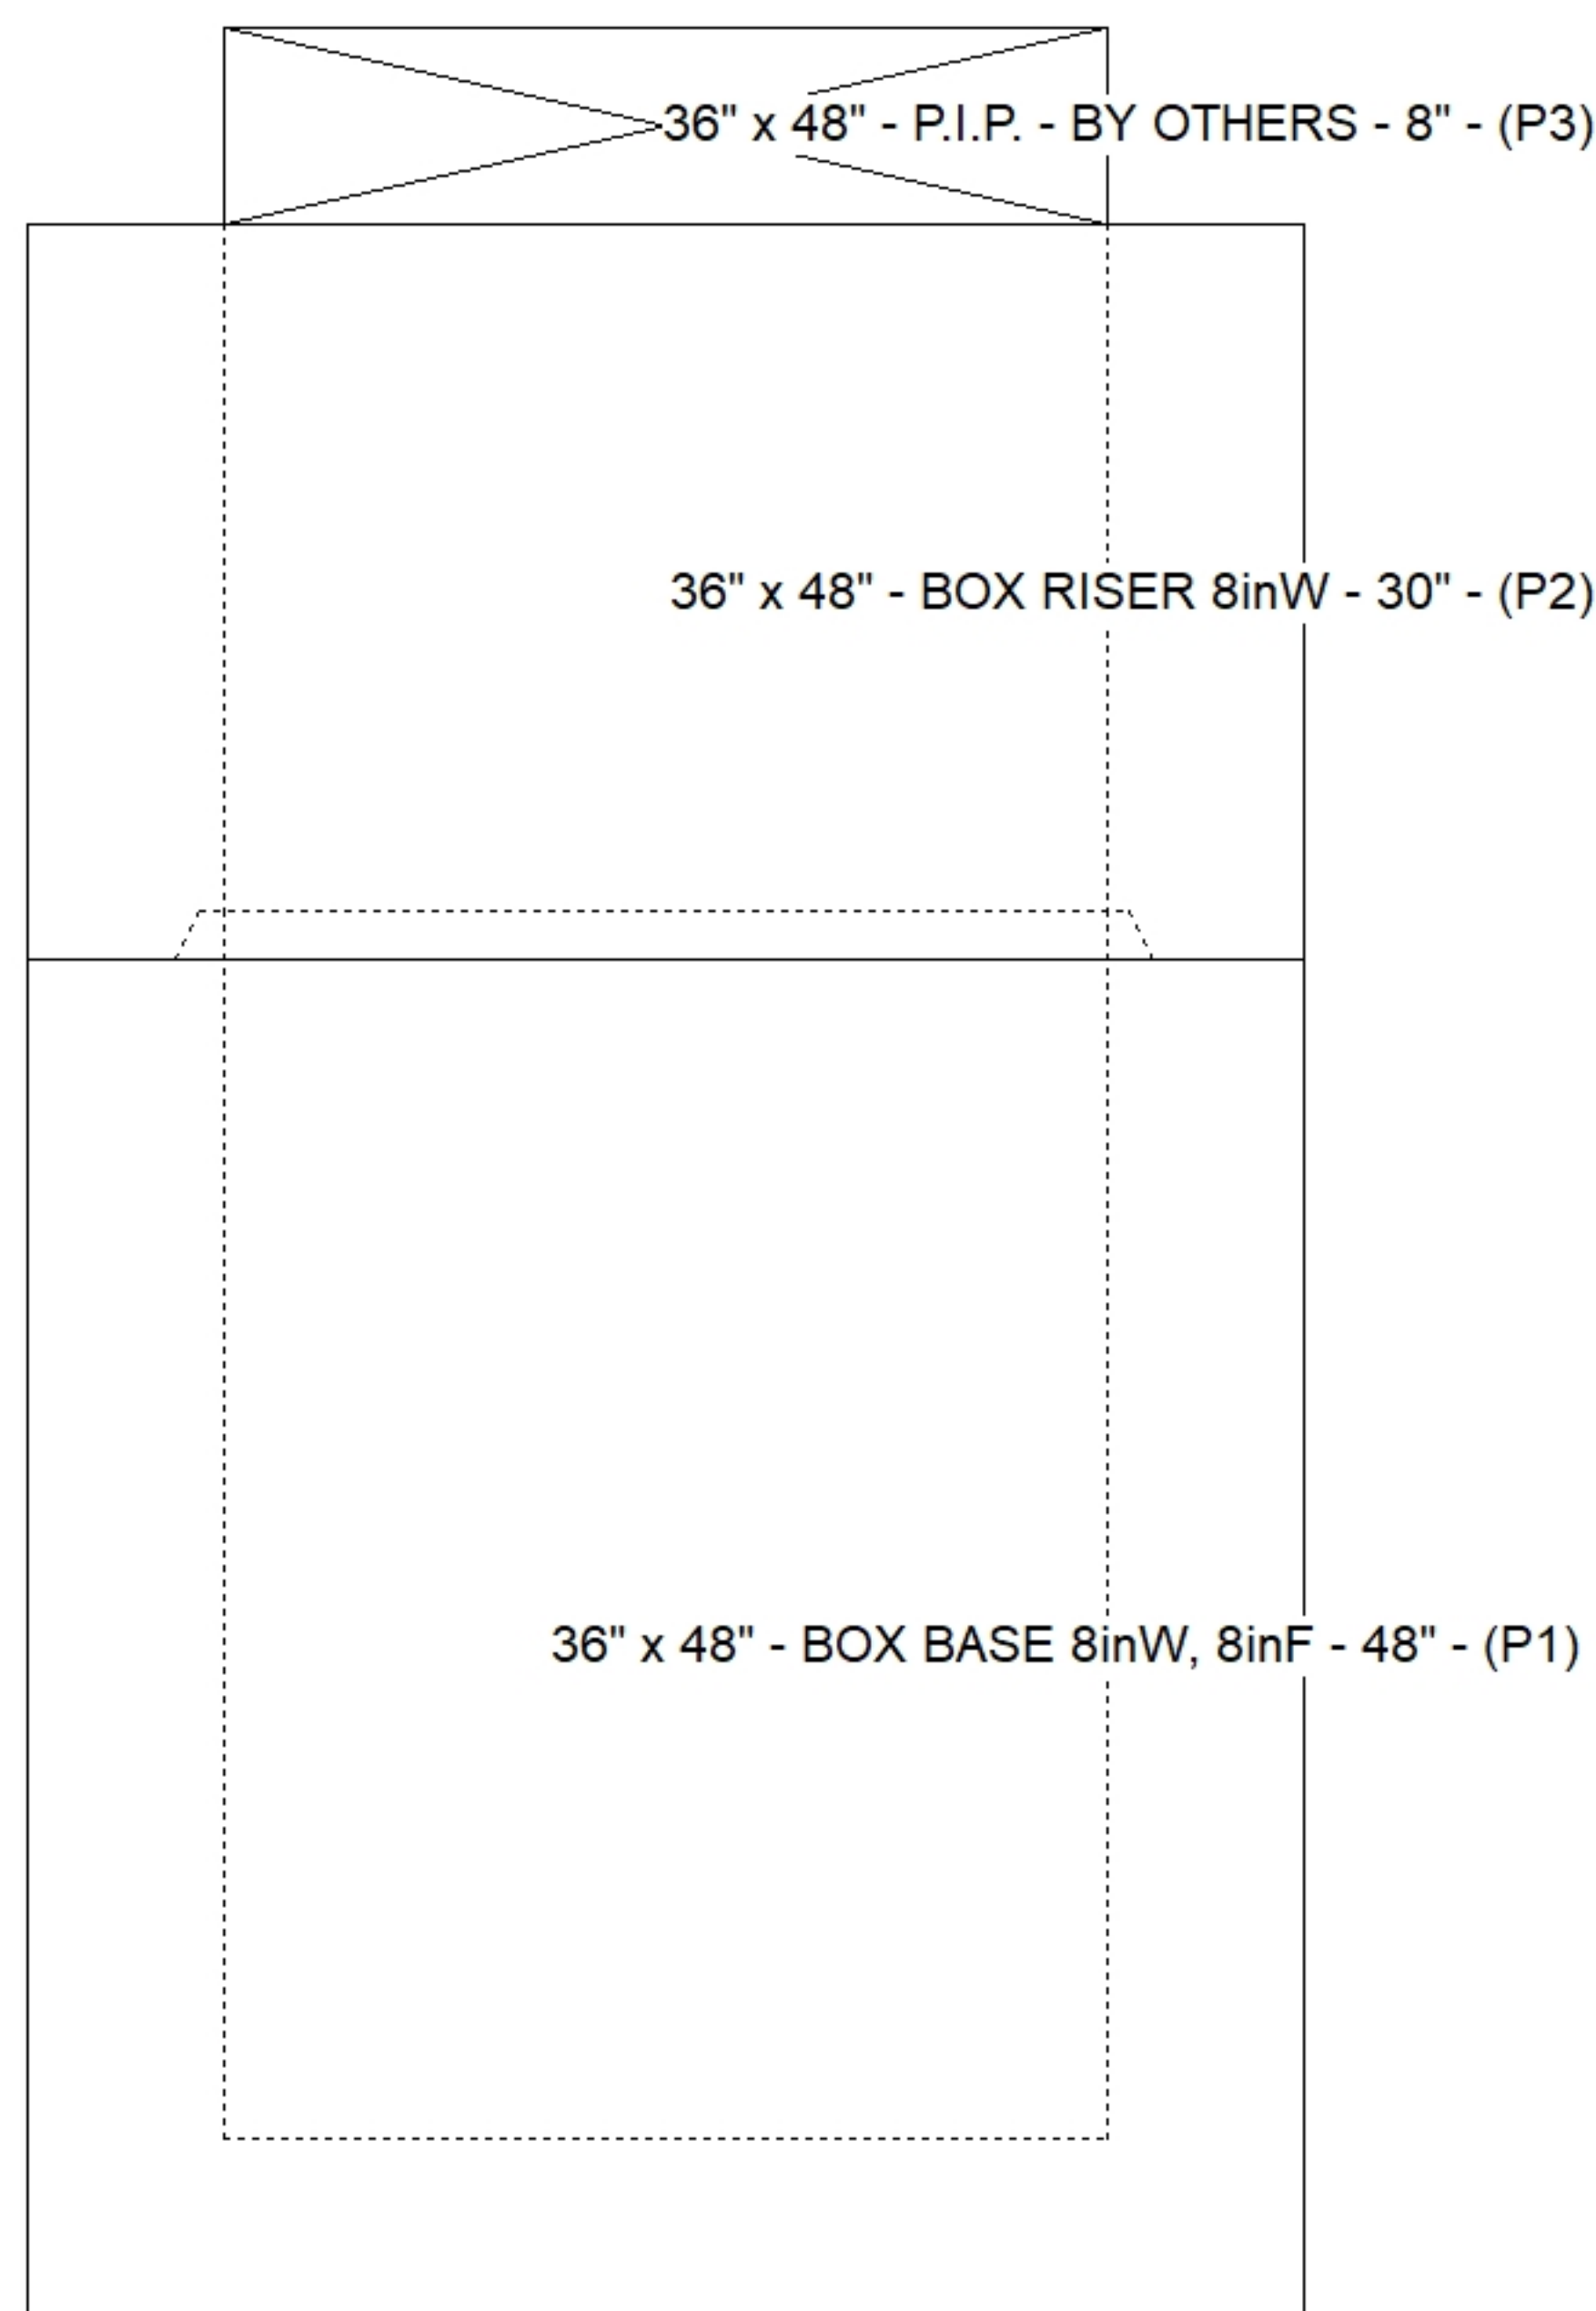

Default - Interior Dimensions

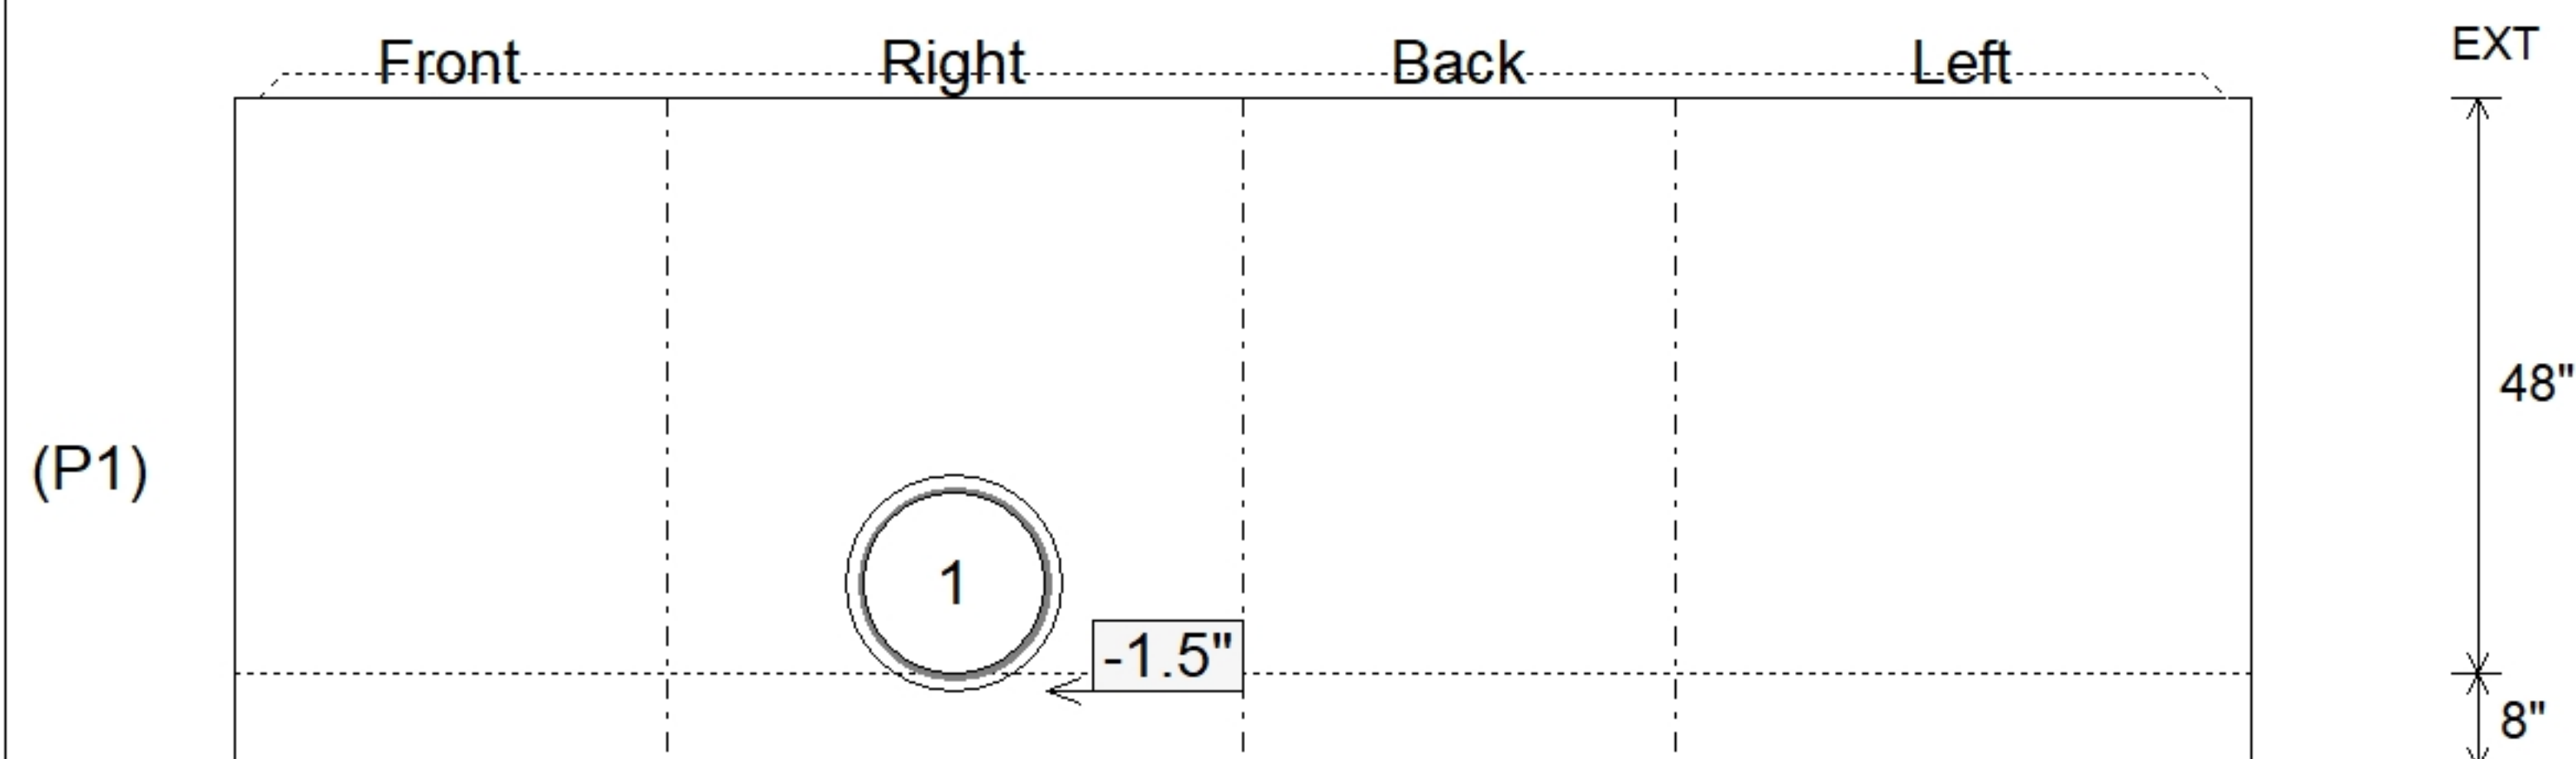

Submittal Drawing
8/17/2026 2:01:30 PM

SUBMITTAL
APPROVED BY: